


Revised date: 1/02/2025
 APPROVED SUBJECT TO CONDITION
 APPROVED UNDER COMMENCEMENT
 CERTIFICATE NO. CC/1581/25

Building Inspector Deputy Engineer
 (Jr. Engg./Sect. Engg.)
 BUILDING PERMISSION DEPT.
 ZONE-2, P.M.C.

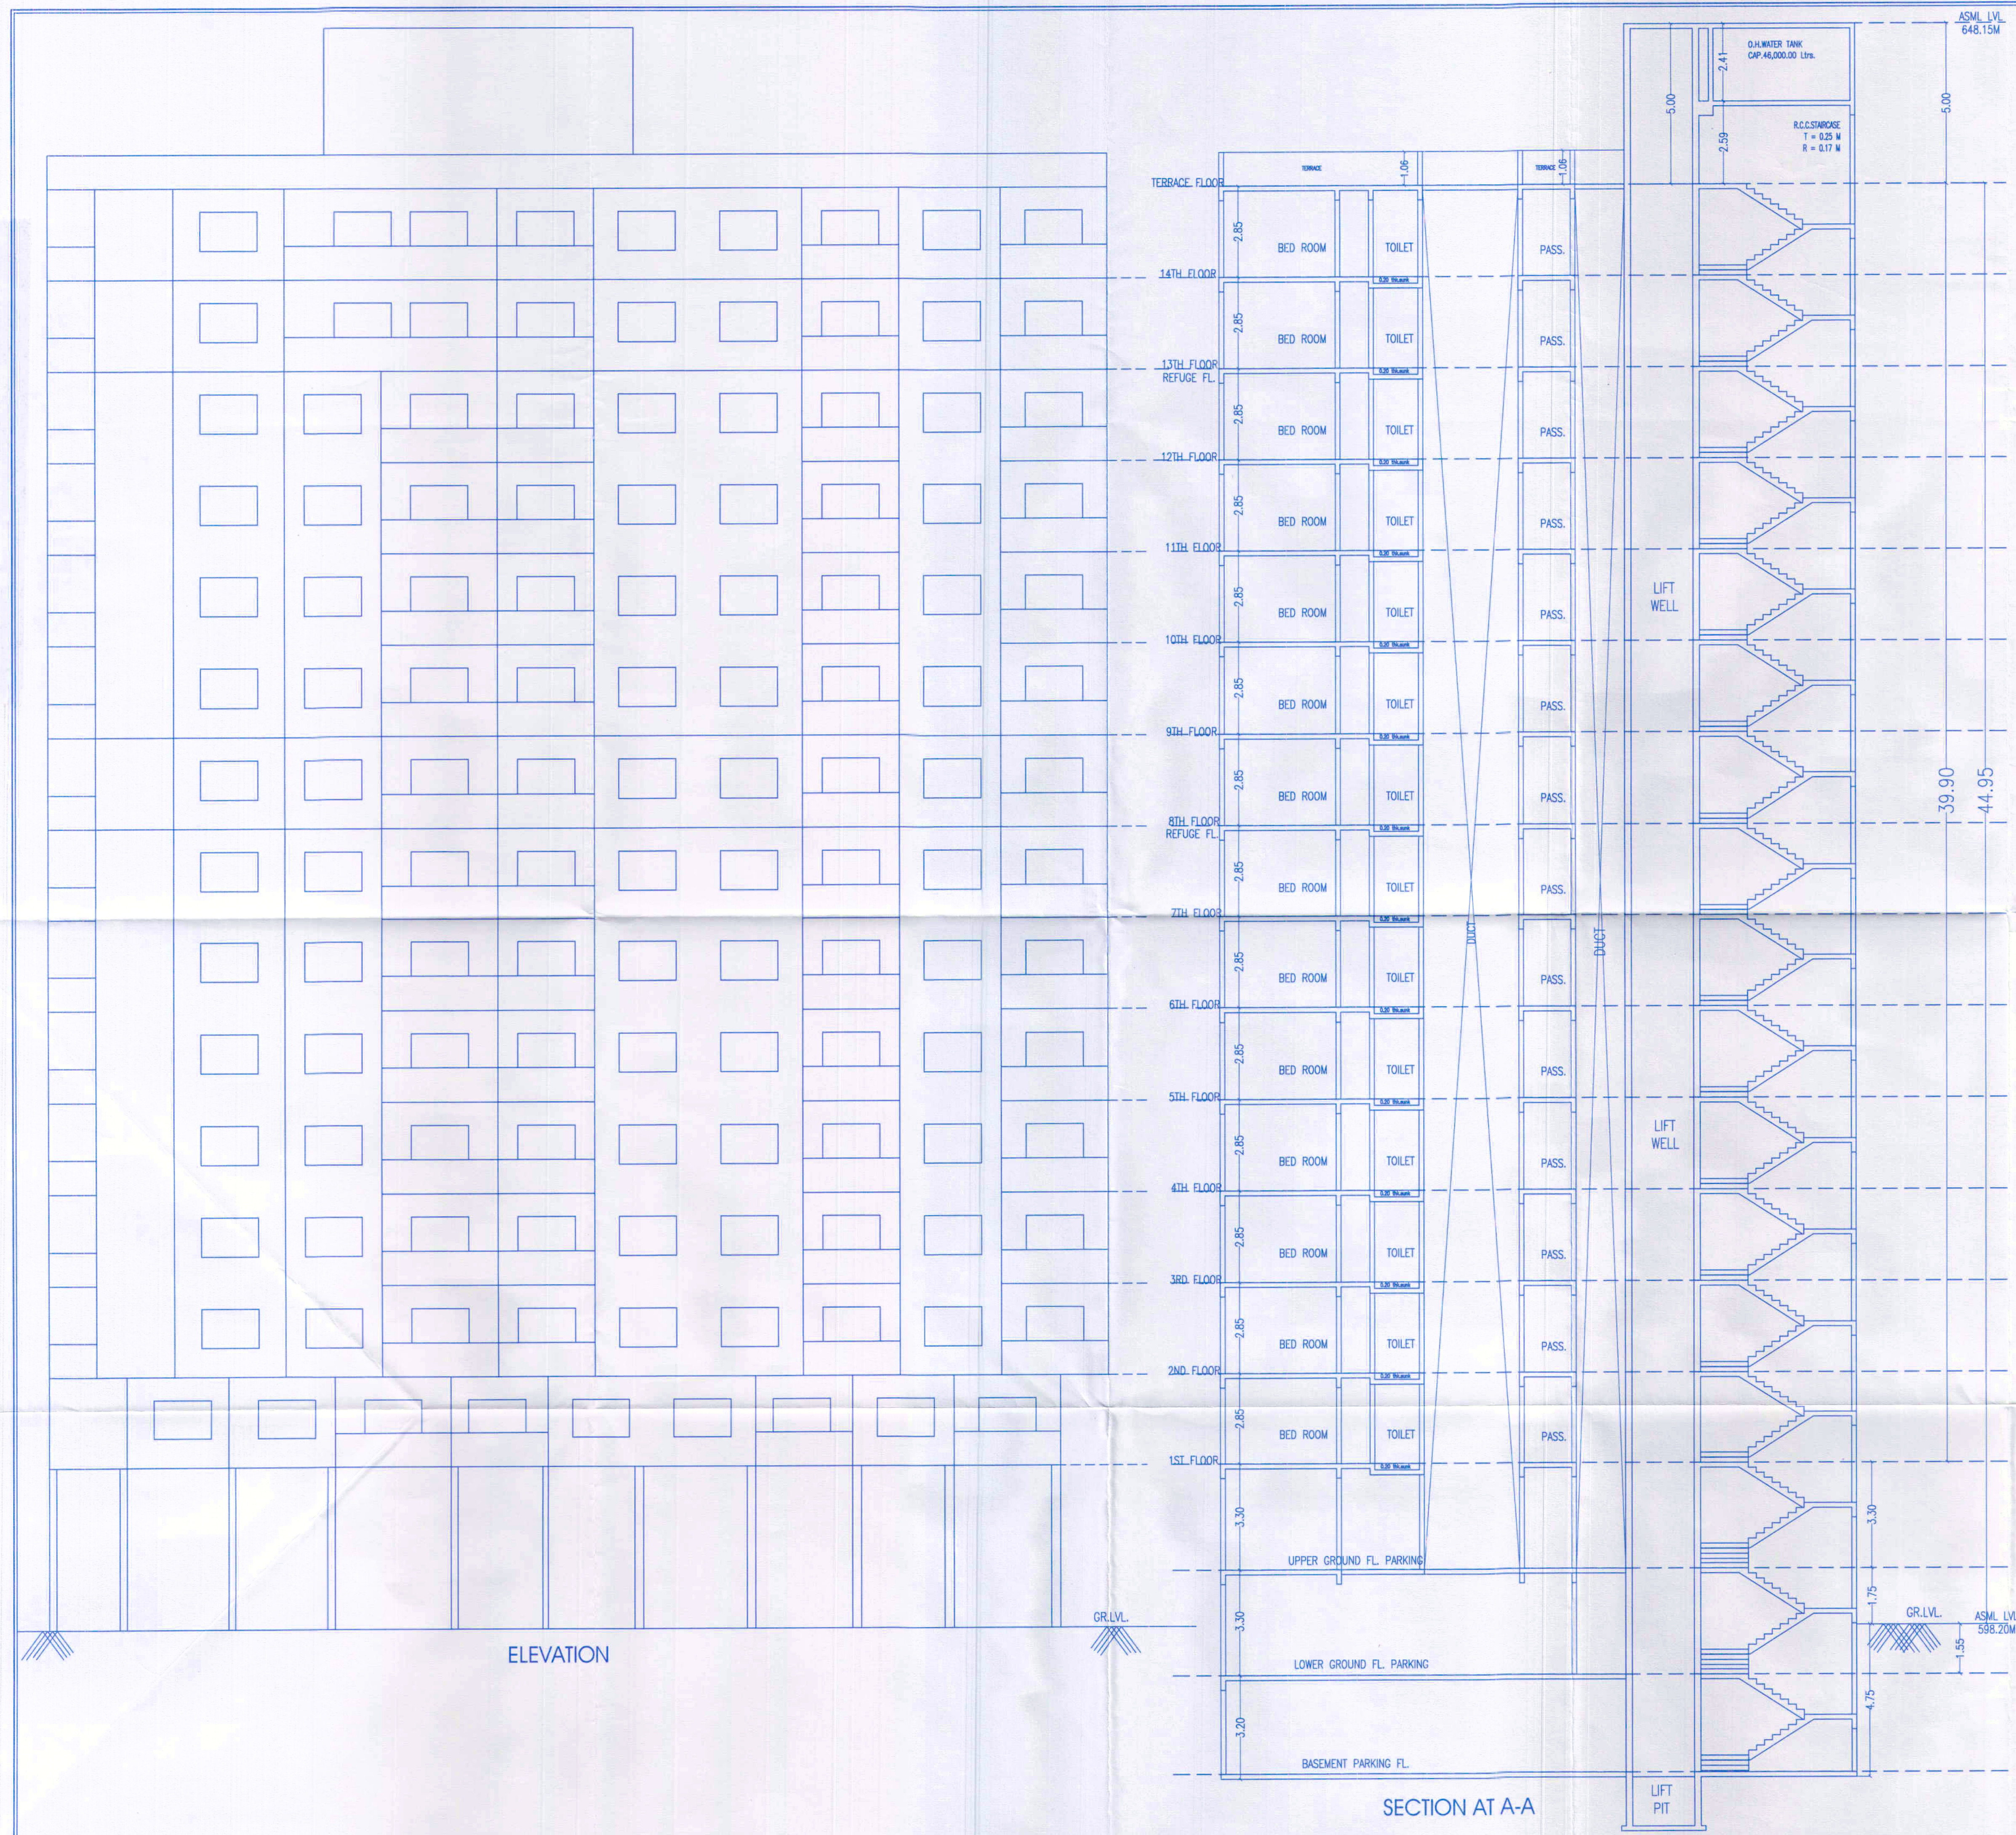

ARCHITECT

OWNER

Trimurti Developer's Through

Ar. PRAKASH KULKARNI
 CA/98/22909

Mr. Sankosh T. Todkar.
 Mr. Tanaji M. Dasvadkar.

PROJECT

REVISED LAYOUT OF RESIDENTIAL BUILDING ON
 S.NO. 116/7/1/AMENITY SPACE, 116/7/4 PLOT-3, 117/1A,
 AT-DHAYARI, TAL. HAVELI, PUNE.

ARCHITECT

PRAKASH KULKARNI
ankur associates
 ARCHITECTS
 TEJOWALAYA, OFF. NO.-101, 1ST FL., CTS. NO.-1187/19, GHOLE ROAD, SHIVAJINAGAR,
 PUNE - 411 005, PHONE - 020 66042800 / 01 / 02
 Email - prakash@ankurassociates.in

DATE	SCALE	DRN BY
28/07/2025	1:100	Shabbir

D:\Shabbir\PMC\Trimurti developers\SUBMISSION\Full Potential\06 NO.28-07-2025.dwg