



APPROVED SUBJECT TO CONDITION
APPROVED UNDER COMPETENT
CERTIFICATE NO. 63/212

Building Engineer
(Architectural Dept.)
BUILDING PERMISION DEPT.
ZONE-2, P.M.C.

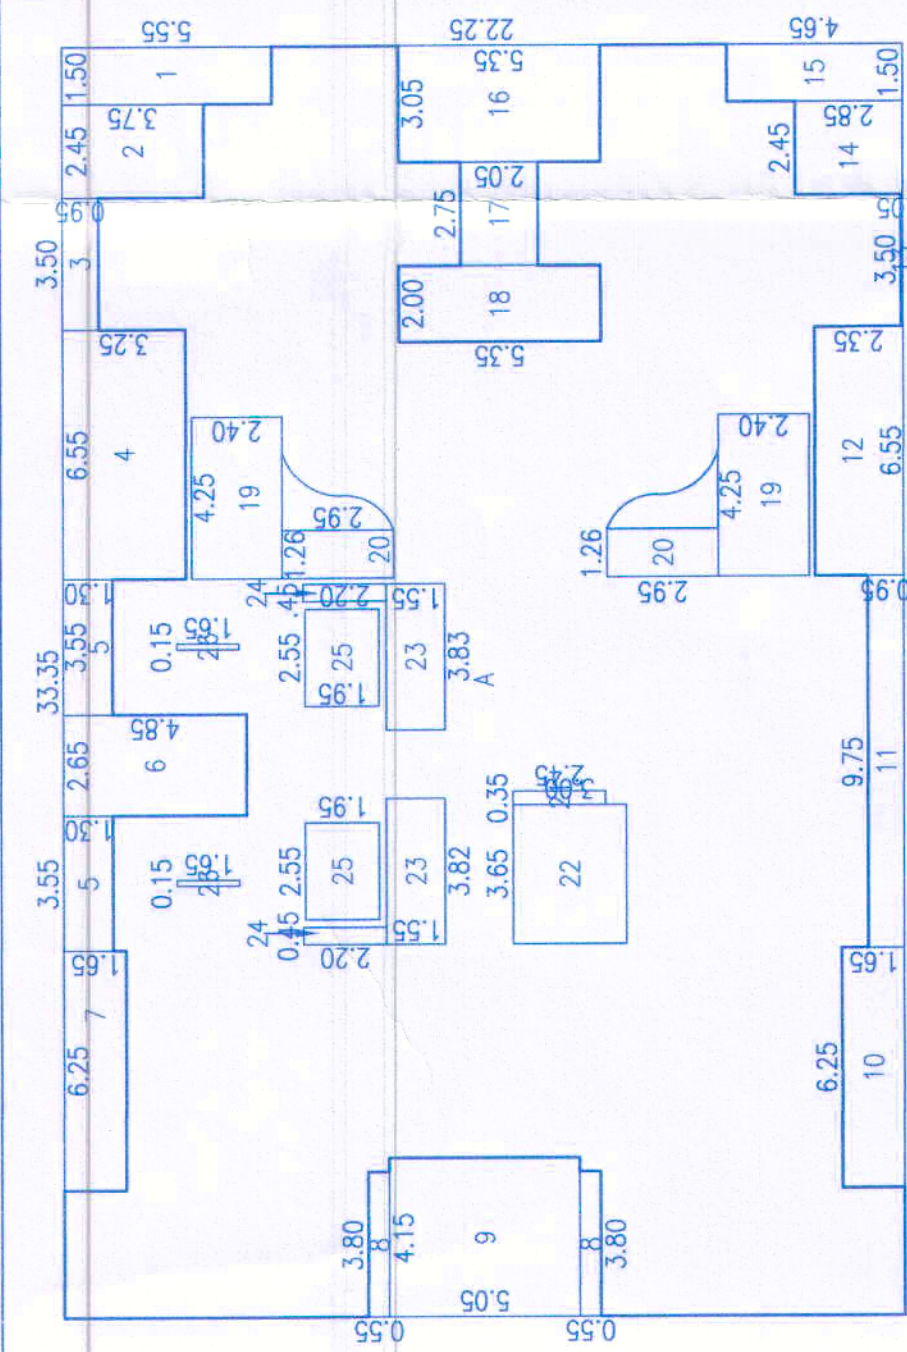

AREA KEY PLAN FOR 14TH FLOOR

SCALE=1:200

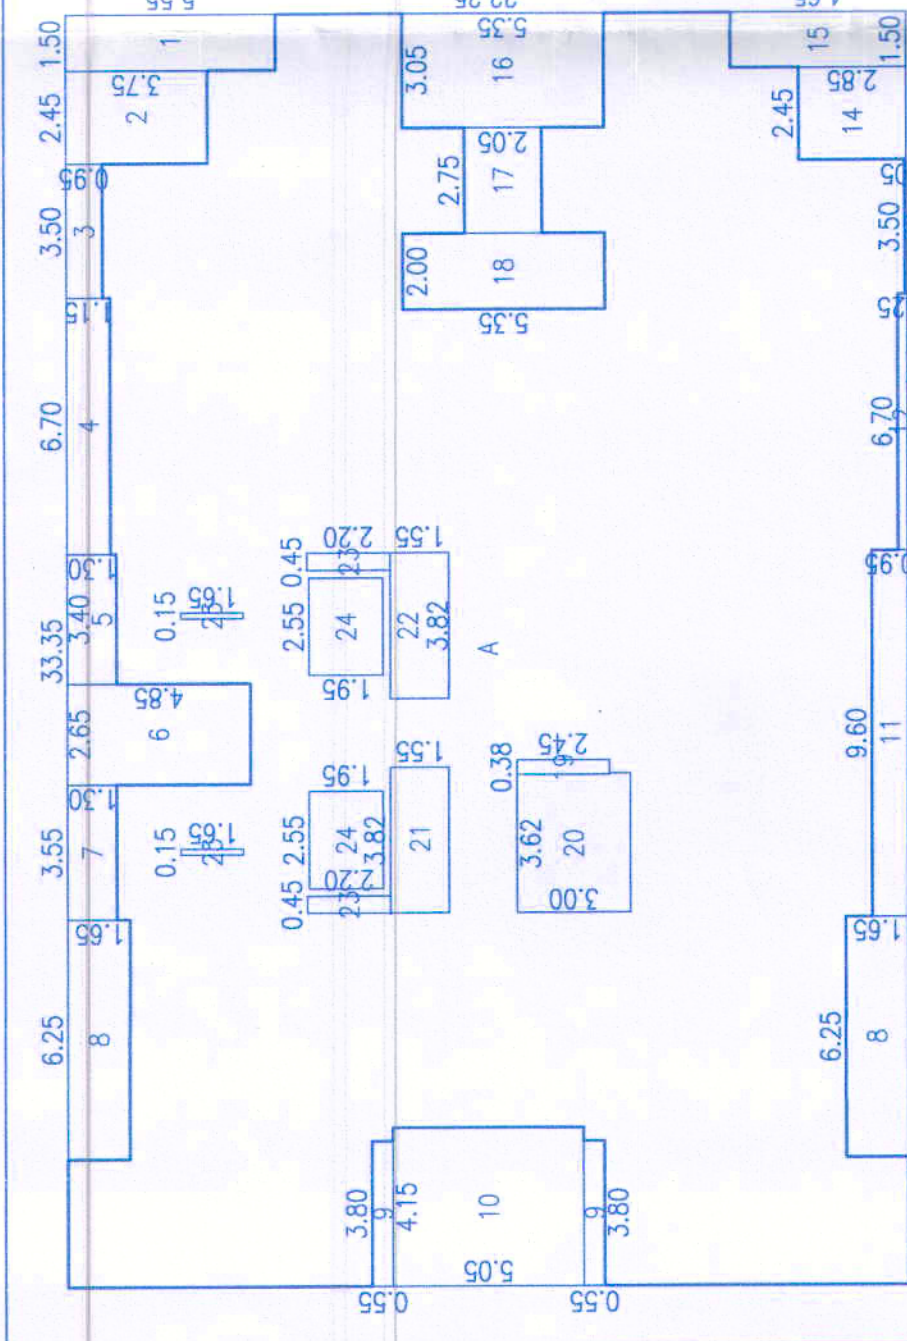

AREA KEY PLAN FOR 13TH FLOOR

SCALE=1:200

BUILT UP AREA CALCULATION
(14TH FLOOR)
AREA OF BLOCK 'A'
A) 33.35 X 22.25 = 742.04 SQ.M.
DEDUCTIONS
1. 1.50 X 5.55 X 1 = 8.33 SQ.M.
2. 2.45 X 3.75 X 1 = 9.19 SQ.M.
3. 3.50 X 0.95 X 1 = 3.33 SQ.M.
4. 6.55 X 3.25 X 1 = 21.29 SQ.M.
5. 3.55 X 1.30 X 2 = 9.23 SQ.M.
6. 2.65 X 4.85 X 1 = 12.85 SQ.M.
7. 6.25 X 1.65 X 1 = 10.31 SQ.M.
8. 3.80 X 0.55 X 2 = 4.18 SQ.M.
9. 4.15 X 5.05 X 1 = 20.96 SQ.M.
10. 6.25 X 1.65 X 1 = 10.38 SQ.M.
11. 9.75 X 0.95 X 1 = 9.26 SQ.M.
12. 6.55 X 2.35 X 1 = 15.39 SQ.M.
13. 3.50 X 0.05 X 1 = 0.18 SQ.M.
14. 2.45 X 2.85 X 1 = 6.98 SQ.M.
15. 1.50 X 4.65 X 1 = 6.98 SQ.M.
16. 3.05 X 5.35 X 1 = 16.32 SQ.M.
17. 2.75 X 2.05 X 1 = 5.64 SQ.M.
18. 2.00 X 5.35 X 1 = 10.70 SQ.M.
19. 4.25 X 2.40 X 2 = 20.40 SQ.M.
20. 1.26 X 2.95 X 2 = 7.43 SQ.M.
21. 0.35 X 2.45 X 1 = 0.86 SQ.M.
22. 3.65 X 3.00 X 1 = 10.95 SQ.M.
23. 3.82 X 1.55 X 2 = 11.84 SQ.M.
24. 0.45 X 2.20 X 2 = 1.98 SQ.M.
25. 2.55 X 1.65 X 2 = 8.64 SQ.M.
26. 0.15 X 1.65 X 2 = 0.50 SQ.M.
27. Area as per polyline = 834 SQ.M.
TOTAL = 245.40 SQ.M.
NET AREA 742.04-250.94 = 491.10 SQ.M.

BUILT UP AREA CALCULATION
(13TH FLOOR)
AREA OF BLOCK 'A'
A) 33.35 X 22.25 = 742.04 SQ.M.
DEDUCTIONS
1. 1.50 X 5.55 X 1 = 8.33 SQ.M.
2. 2.45 X 3.75 X 1 = 9.19 SQ.M.
3. 3.50 X 0.95 X 1 = 3.33 SQ.M.
4. 6.70 X 1.15 X 1 = 7.71 SQ.M.
5. 3.40 X 1.30 X 1 = 4.42 SQ.M.
6. 2.65 X 4.85 X 1 = 12.85 SQ.M.
7. 3.55 X 1.30 X 1 = 4.62 SQ.M.
8. 6.25 X 1.65 X 2 = 20.63 SQ.M.
9. 3.80 X 0.55 X 2 = 4.18 SQ.M.
10. 4.15 X 5.05 X 1 = 20.96 SQ.M.
11. 9.60 X 0.95 X 1 = 9.12 SQ.M.
12. 6.70 X 0.25 X 1 = 1.68 SQ.M.
13. 3.50 X 0.05 X 1 = 0.18 SQ.M.
14. 2.45 X 2.85 X 1 = 6.98 SQ.M.
15. 1.50 X 4.65 X 1 = 6.98 SQ.M.
16. 3.05 X 5.35 X 1 = 16.32 SQ.M.
17. 2.75 X 2.05 X 1 = 5.64 SQ.M.
18. 2.00 X 5.35 X 1 = 10.70 SQ.M.
19. 0.38 X 2.45 X 1 = 0.93 SQ.M.
20. 3.62 X 3.00 X 1 = 10.86 SQ.M.
21. 3.82 X 1.55 X 1 = 5.92 SQ.M.
22. 3.82 X 1.55 X 2 = 11.84 SQ.M.
23. 0.45 X 2.20 X 2 = 1.98 SQ.M.
24. 2.55 X 1.65 X 2 = 8.64 SQ.M.
25. 0.15 X 1.65 X 2 = 0.50 SQ.M.
TOTAL = 189.87 SQ.M.
NET AREA 742.04-189.87 = 552.17 SQ.M.

REFUGEE AREA KEY PLAN

SCALE=1:100

(8TH & 13TH FLOOR)

B/I/P AREA OF TYPICAL TWO FL/12.50X30.30

543.34 + 543.34 = 1,086.68 SQ.M.

1,086.68/12.50X30.30 = 26.08 SQ.M.

REFUGEE AREA REQUIRED = 26.08 SQ.M.

REFUGEE AREA PROVIDED = 28.91 SQ.M.



REFUGEE AREA CALCULATION

1 9.75 X 2.00 X 1 = 19.50 SQ.M.

2 2.65 X 3.55 X 1 = 9.41 SQ.M.


TOTAL = 28.91 SQ.M.

8TH (REFUGEE) FLOOR PLAN

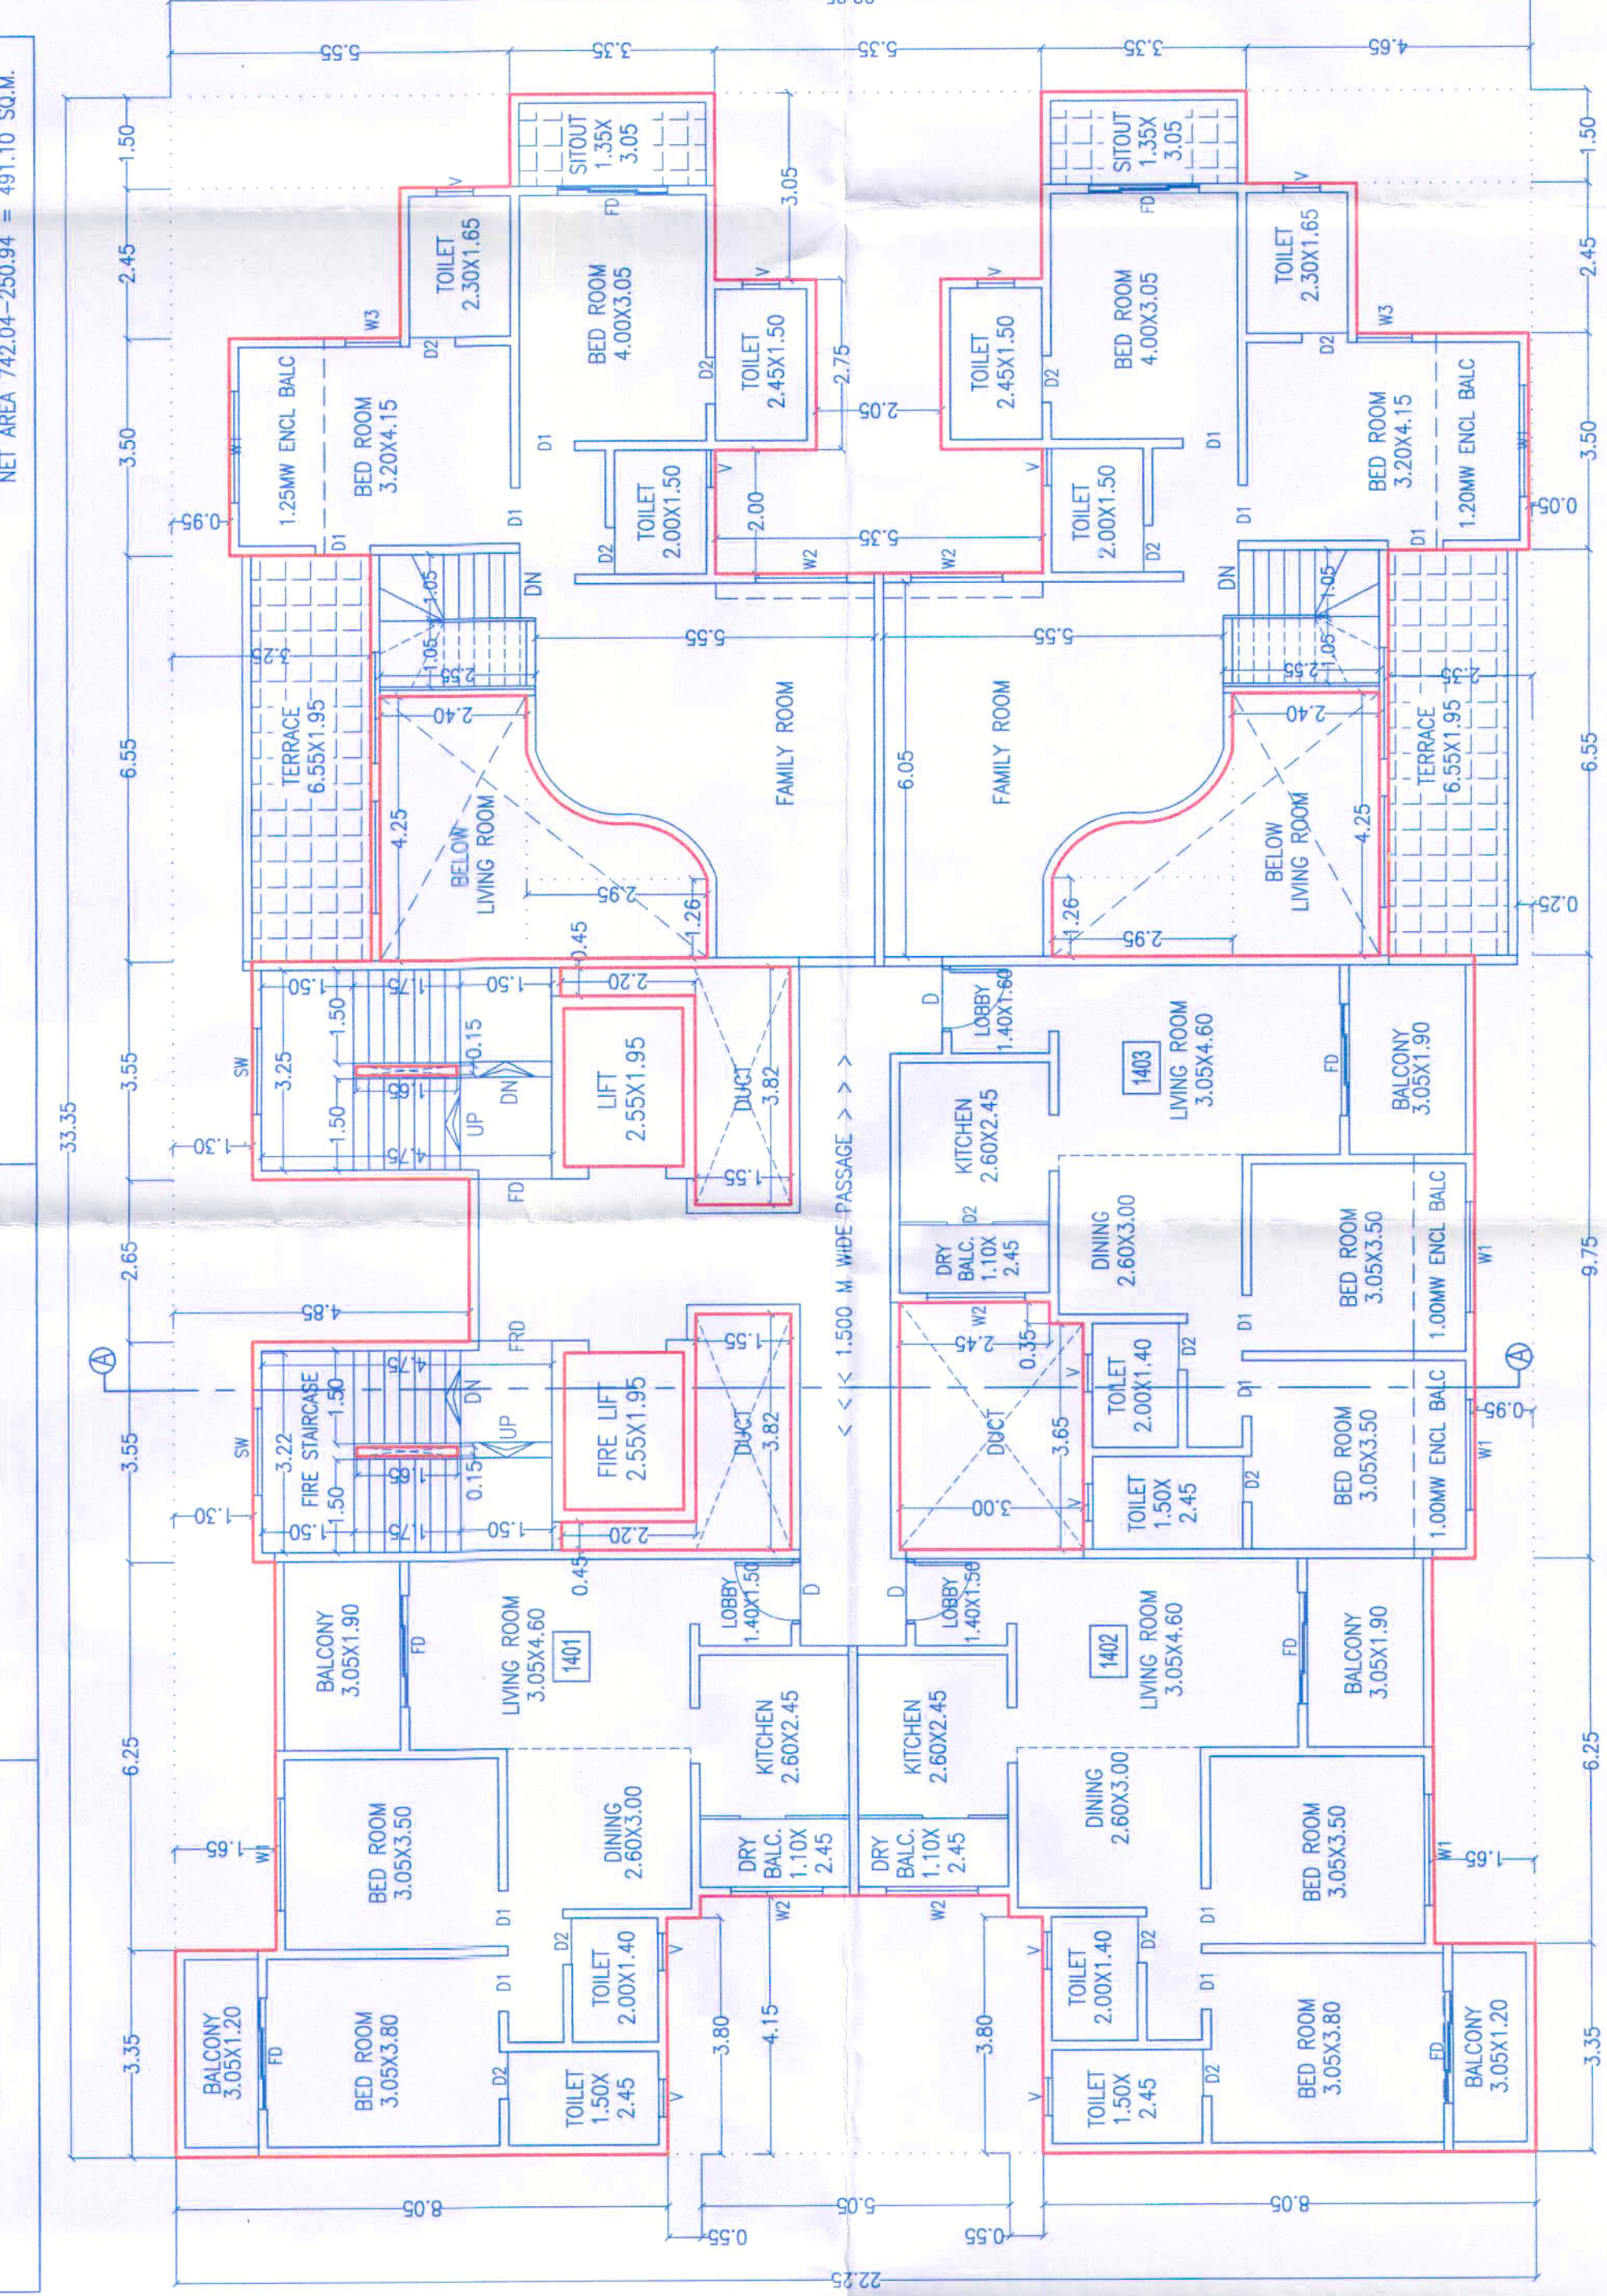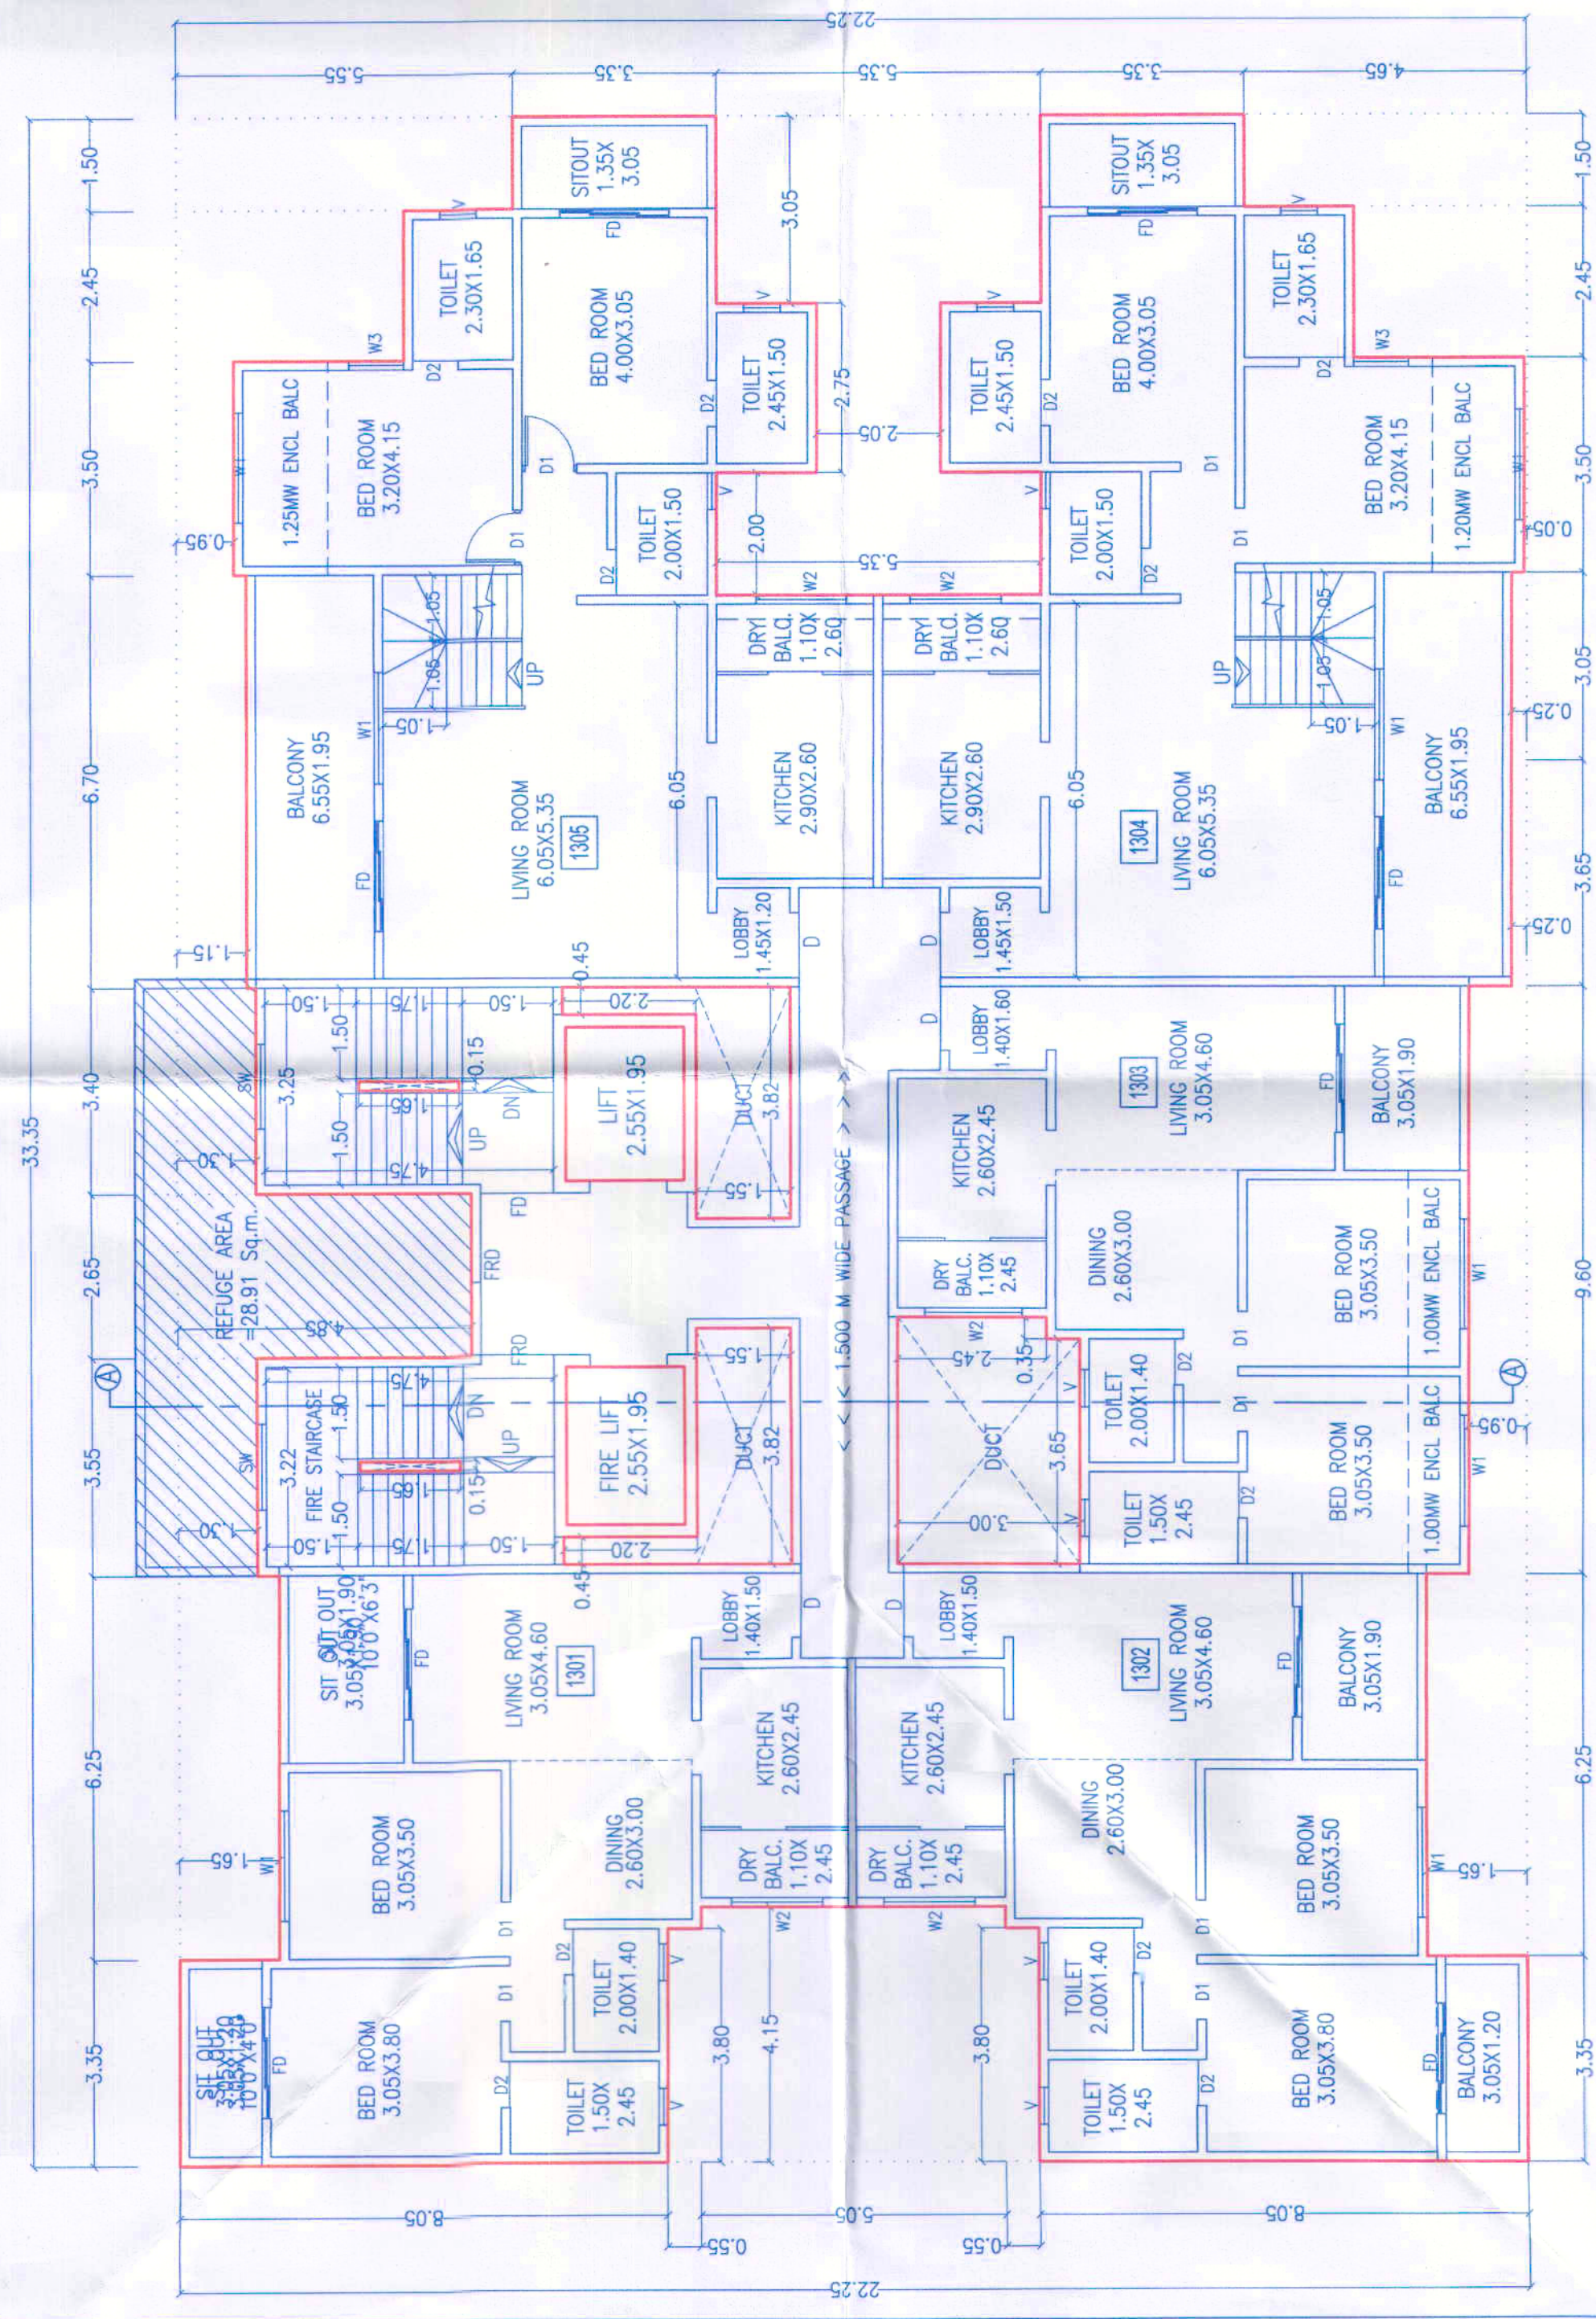

13TH FLOOR PLAN

14TH FLOOR PLAN

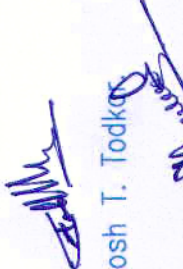ARCHITECT	OWNER	
	Trimurti Developer's Through 	
Ar. PRAKASH KULKARNI CA/98/22909	Mr. Santosh T. Todkar Mr. Tanaji M. Dasvadkar.	
PROJECT		
PROPOSED RESIDENTIAL BUILDING ON S.NO. 116/71, 116/74 PLOT-3, 117/1A, AT- DHAYARI, TAL. HAVELI, PUNE .		
ARCHITECT		
P R A K A S H K U L K A R N I A R C H I T E C T S TECHNICAL OFF. NO- 101, 1ST FL, CTS NO-116/19, GHOLE ROAD, SHIVAJINAGAR, PUNE -411 005. PHONE - 020 6642800 / 01 / 02 Email : prakash@anurassociates.in		
DATE	SCALE	DRN BY
28/02/2024	1:100	Shabbir
D:\Shabbir\PMV\Trimurti - developer'SUBMISSION\Bac - 1, 116/71A, AT-DHAYARI, TAL. HAVELI, PUNE - 411 005. PHONE - 020 6642800 / 01 02		