


नविन (नितारी) दि. १०/०४/२०२४
APPROVED SUBJECT TO CONDITION
APPROVED UNDER COMMENCEMENT
CERTIFICATE NO. ०२८०/२४

Building Inspector Deputy Engineer
(Jr. Engg./Sect. Engg.)
BUILDING PERMISSION DEPT.
ZONE-2, P.M.C.



ELEVATION

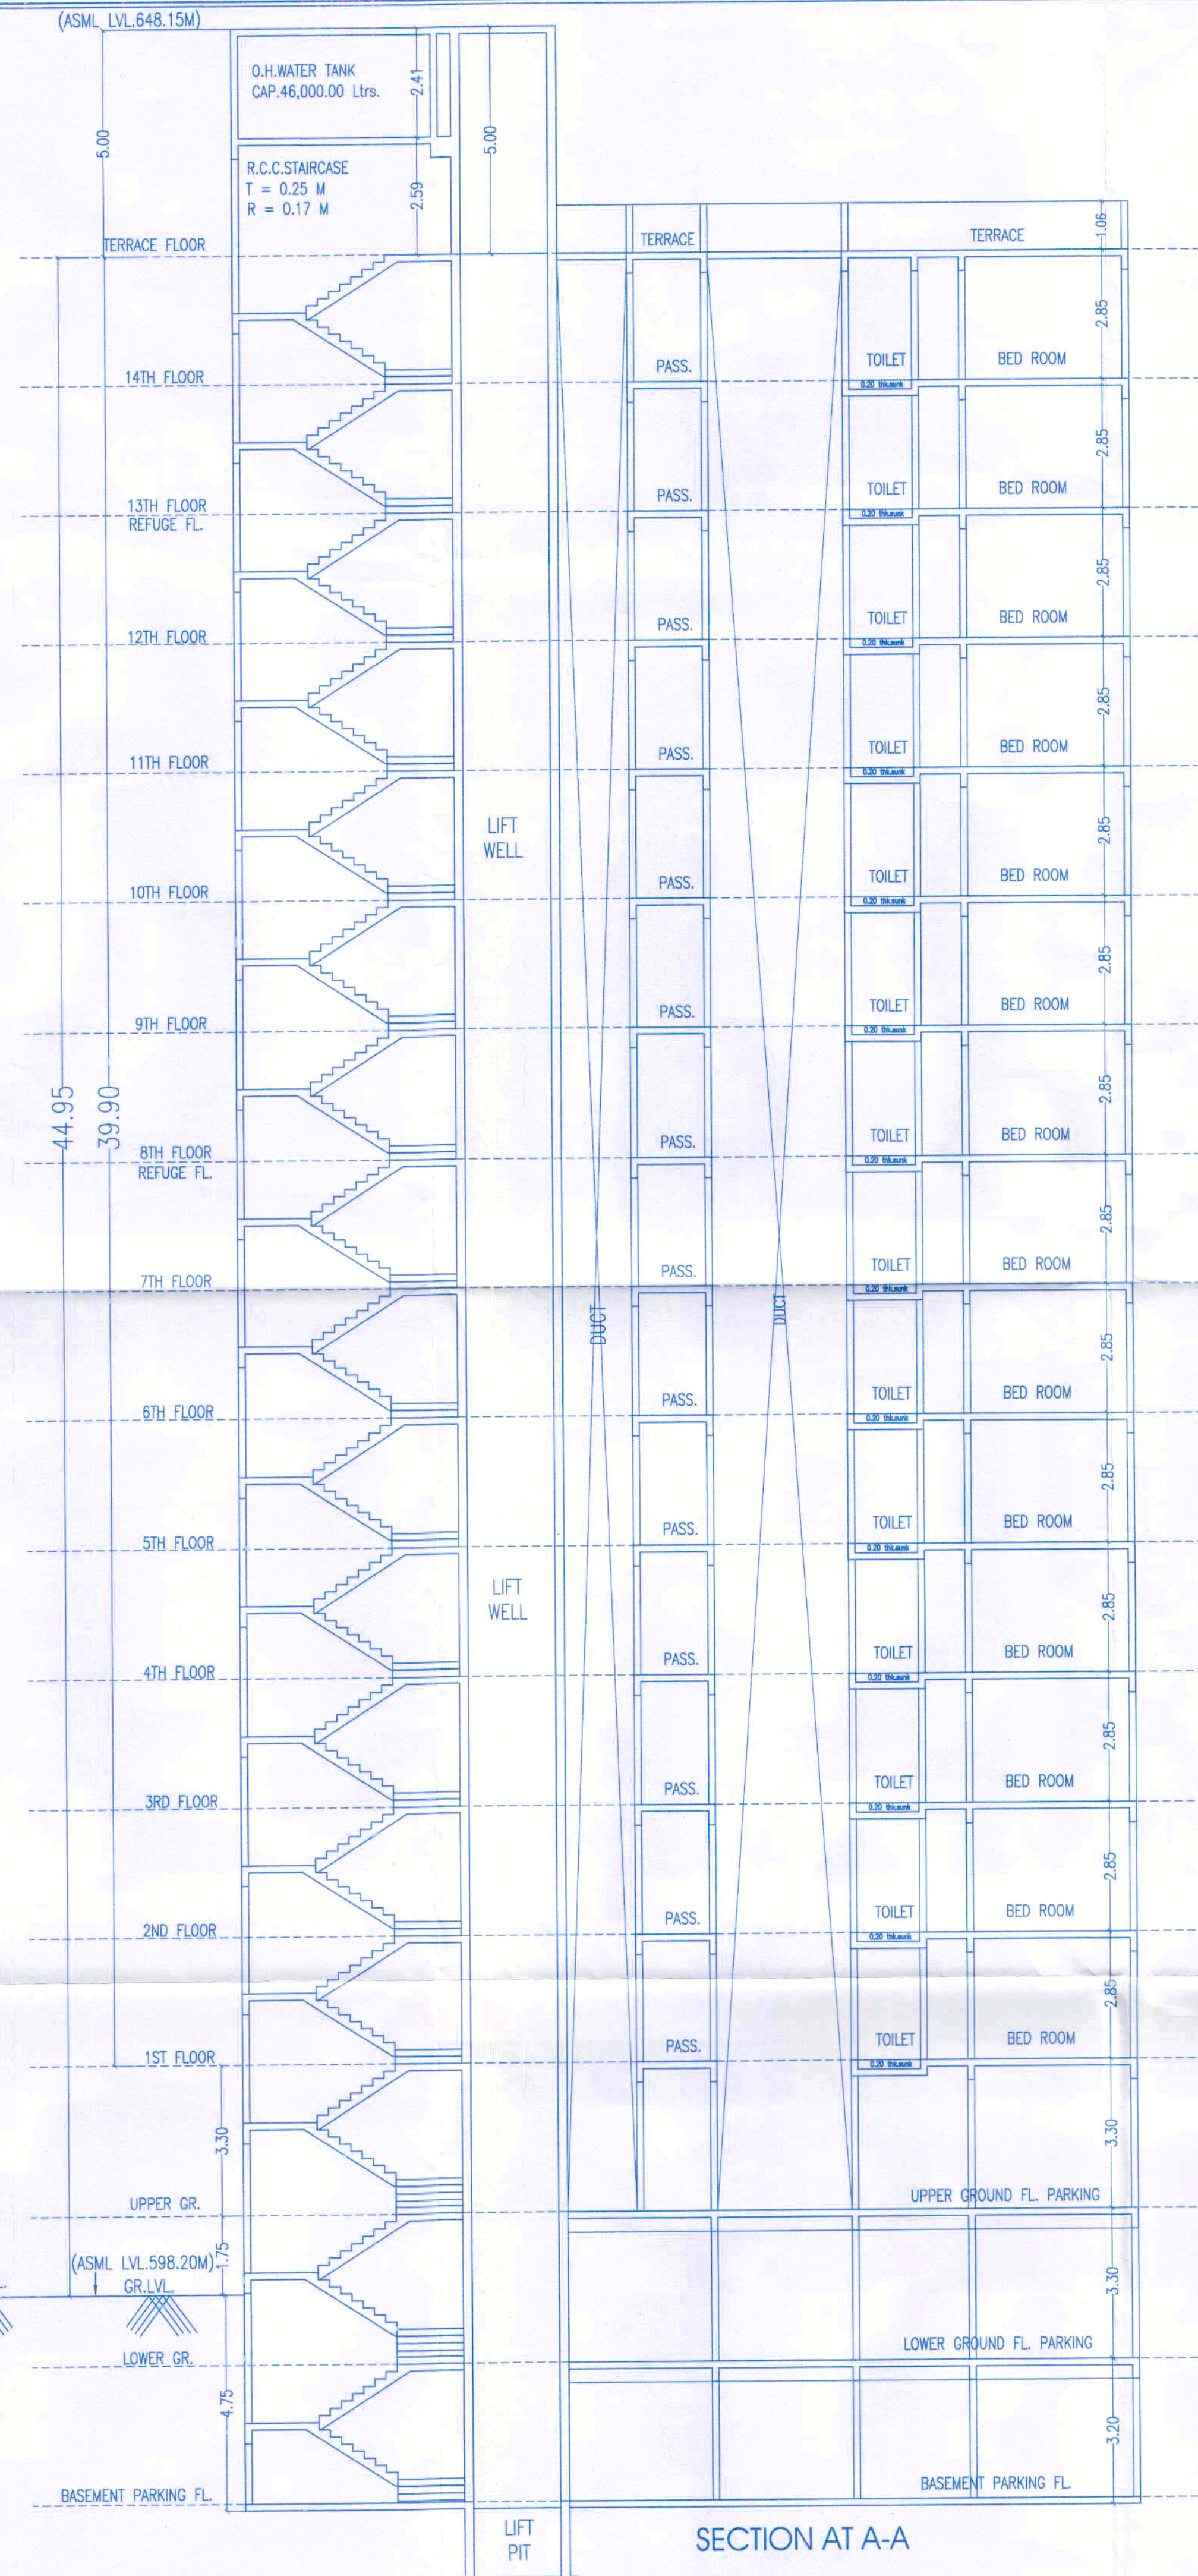

SECTION AT A-A

ARCHITECT	OWNER
	Trimurti Developer's Through
Ar. PRAKASH KULKARNI CA/98/22909	Mr. Santosh T. Todkar
	Mr. Tanaji M. Dasvadkar.

PROJECT
PROPOSED RESIDENTIAL BUILDING ON
S.NO. 116/7/1, 116/7/4 PLOT-3, 117/1A,
AT- DHAYARI, TAL. HAVELI, PUNE .

ARCHITECT
PRAKASH KULKARNI
ankur associates
ARCHITECTS
TEJOVALAYA, OFF. NO.- 101, 1ST FL. CTS. NO.-1187119, GHOLE ROAD, SHIVAJINAGAR,
PUNE - 411 005, PHONE - 020 66042800 / 01 / 02
Email : prakash@ankurassociates.in

DATE	SCALE	DRN BY
28/02/2024	1:100	Shabbir

D:\Shabbir\PMC\Trimurti Developer\SUBMISSION\Basic 1.10+Ancillary\02 MD_28-02-2024.dwg