


Sanctioned No. B.F / Ravet / 152/2
Subject to conditions mentioned in the
Office Order No.
aven dated 28/06/2023
Pimpri
Date 28/06/2023




O. C. Signed by
City Engineer


for City Engineer
Building Permission Dept.
PCMC., Pimpri, Pune-18.

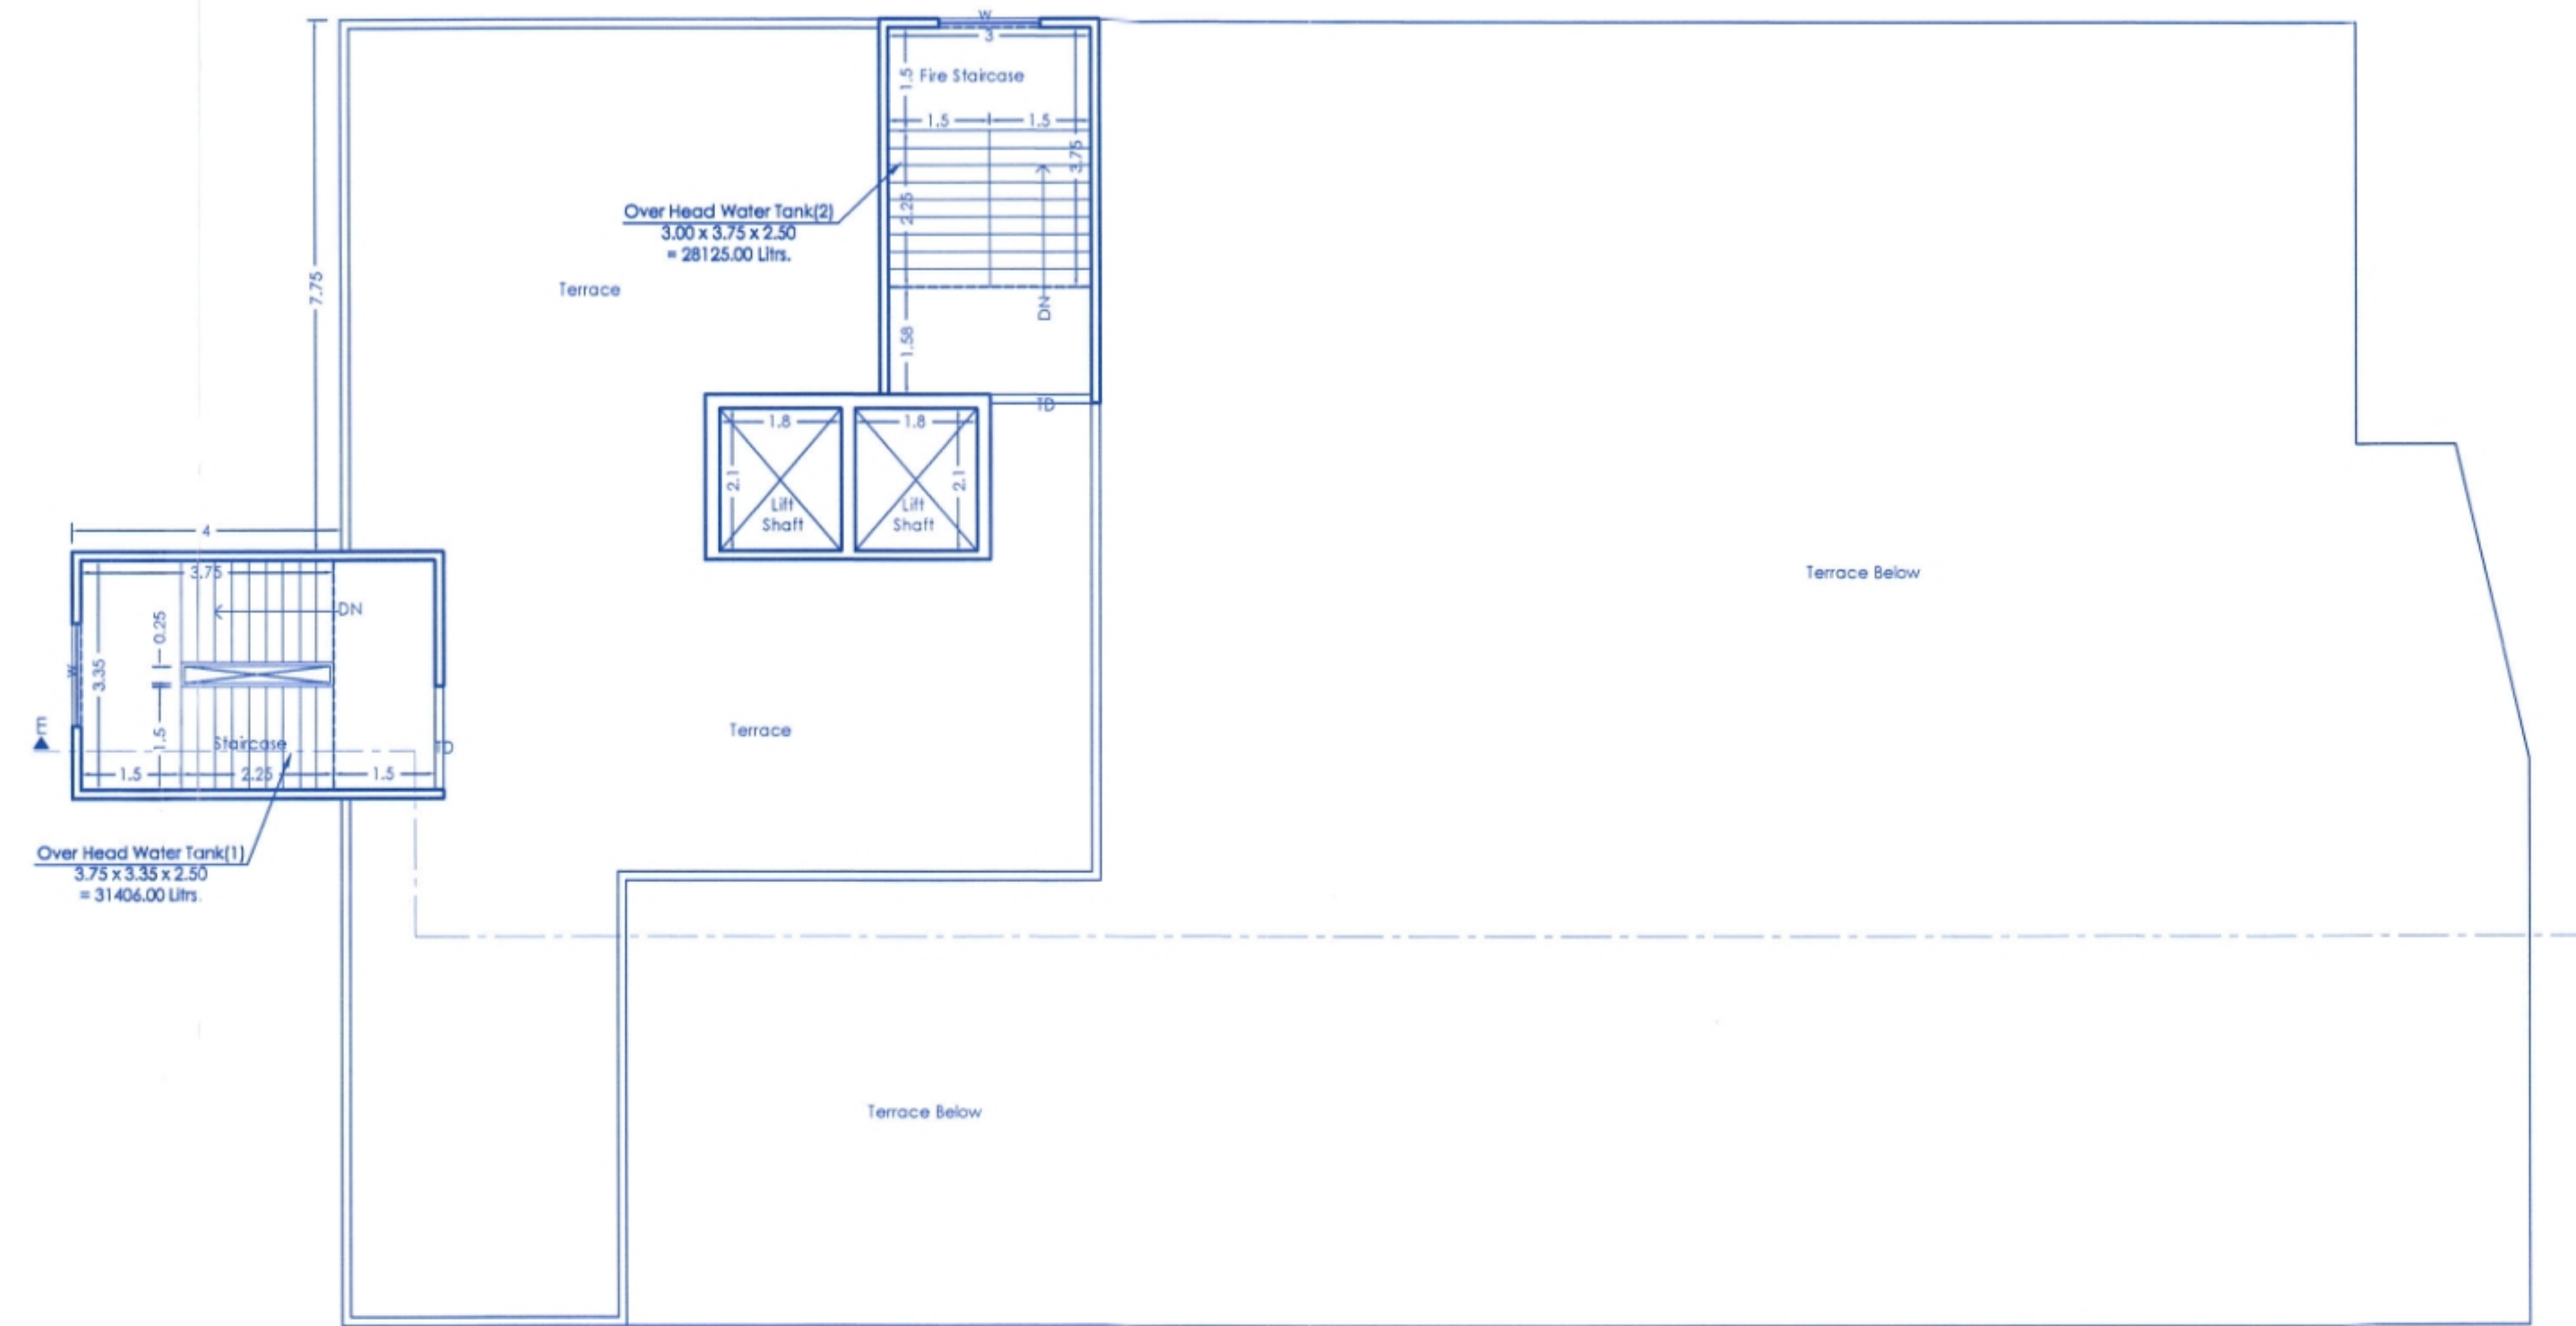

Terrace Floor Plan (Wing - M1)

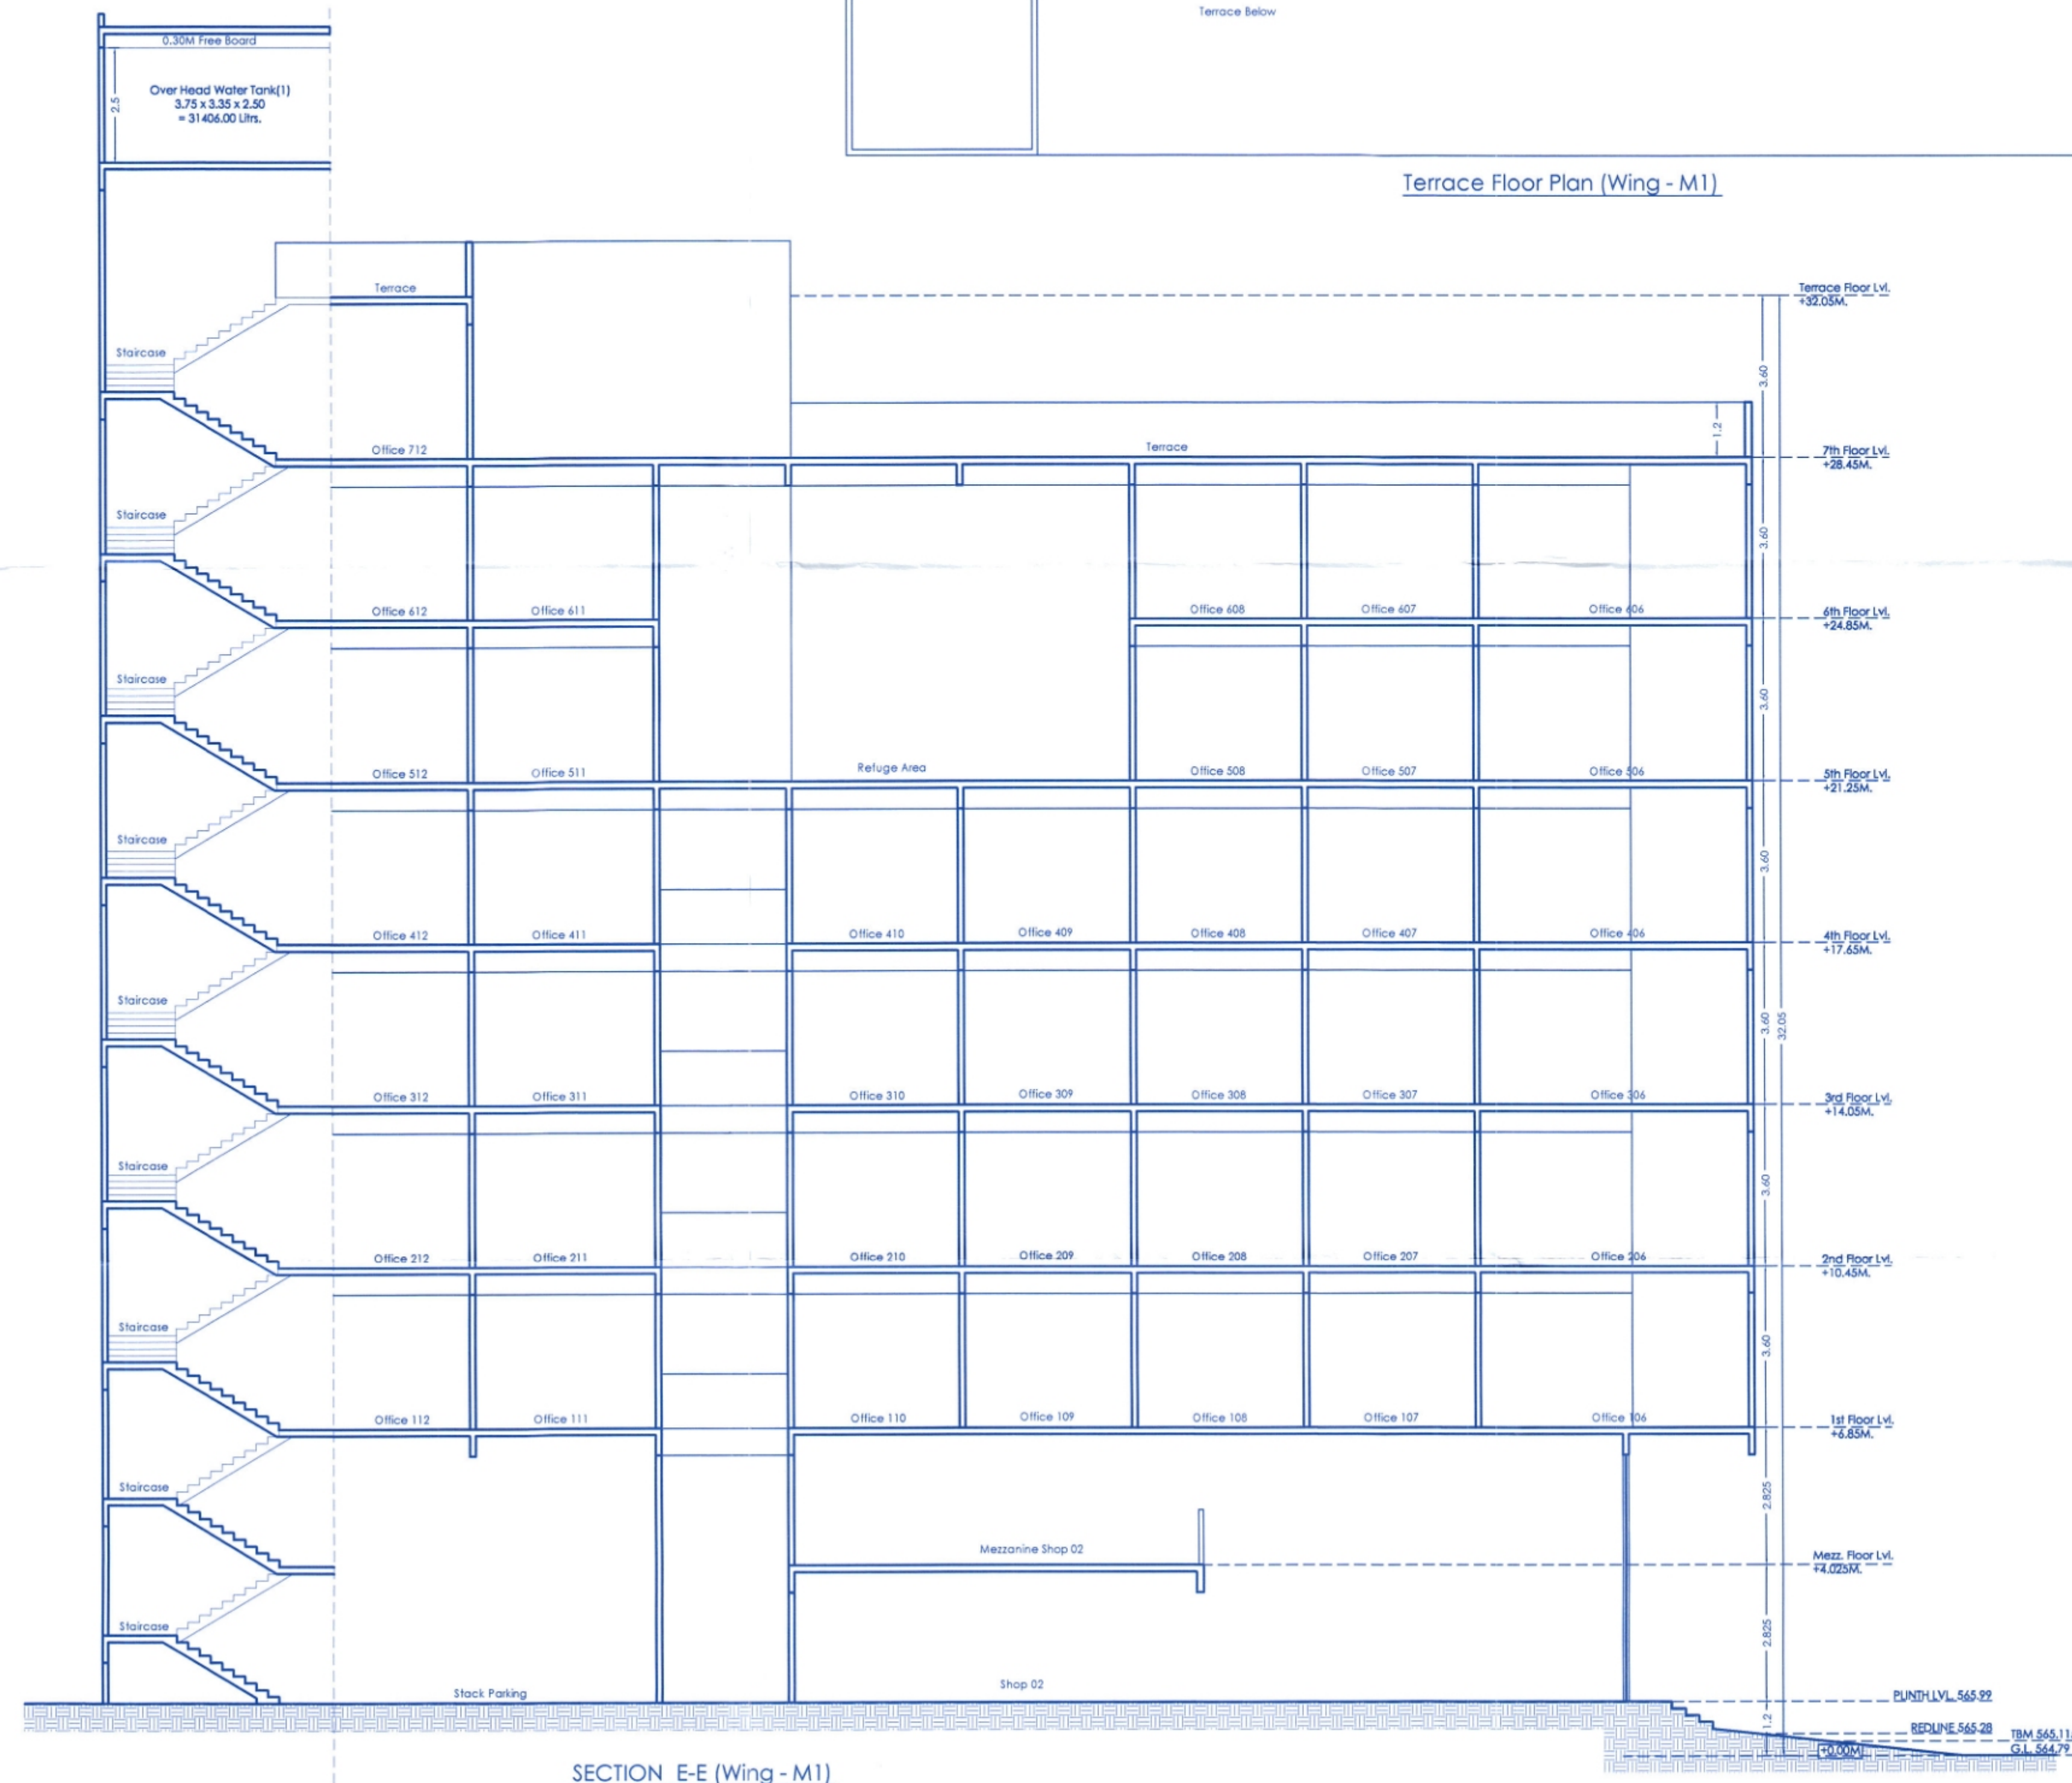

SECTION E-E (Wing - M1)

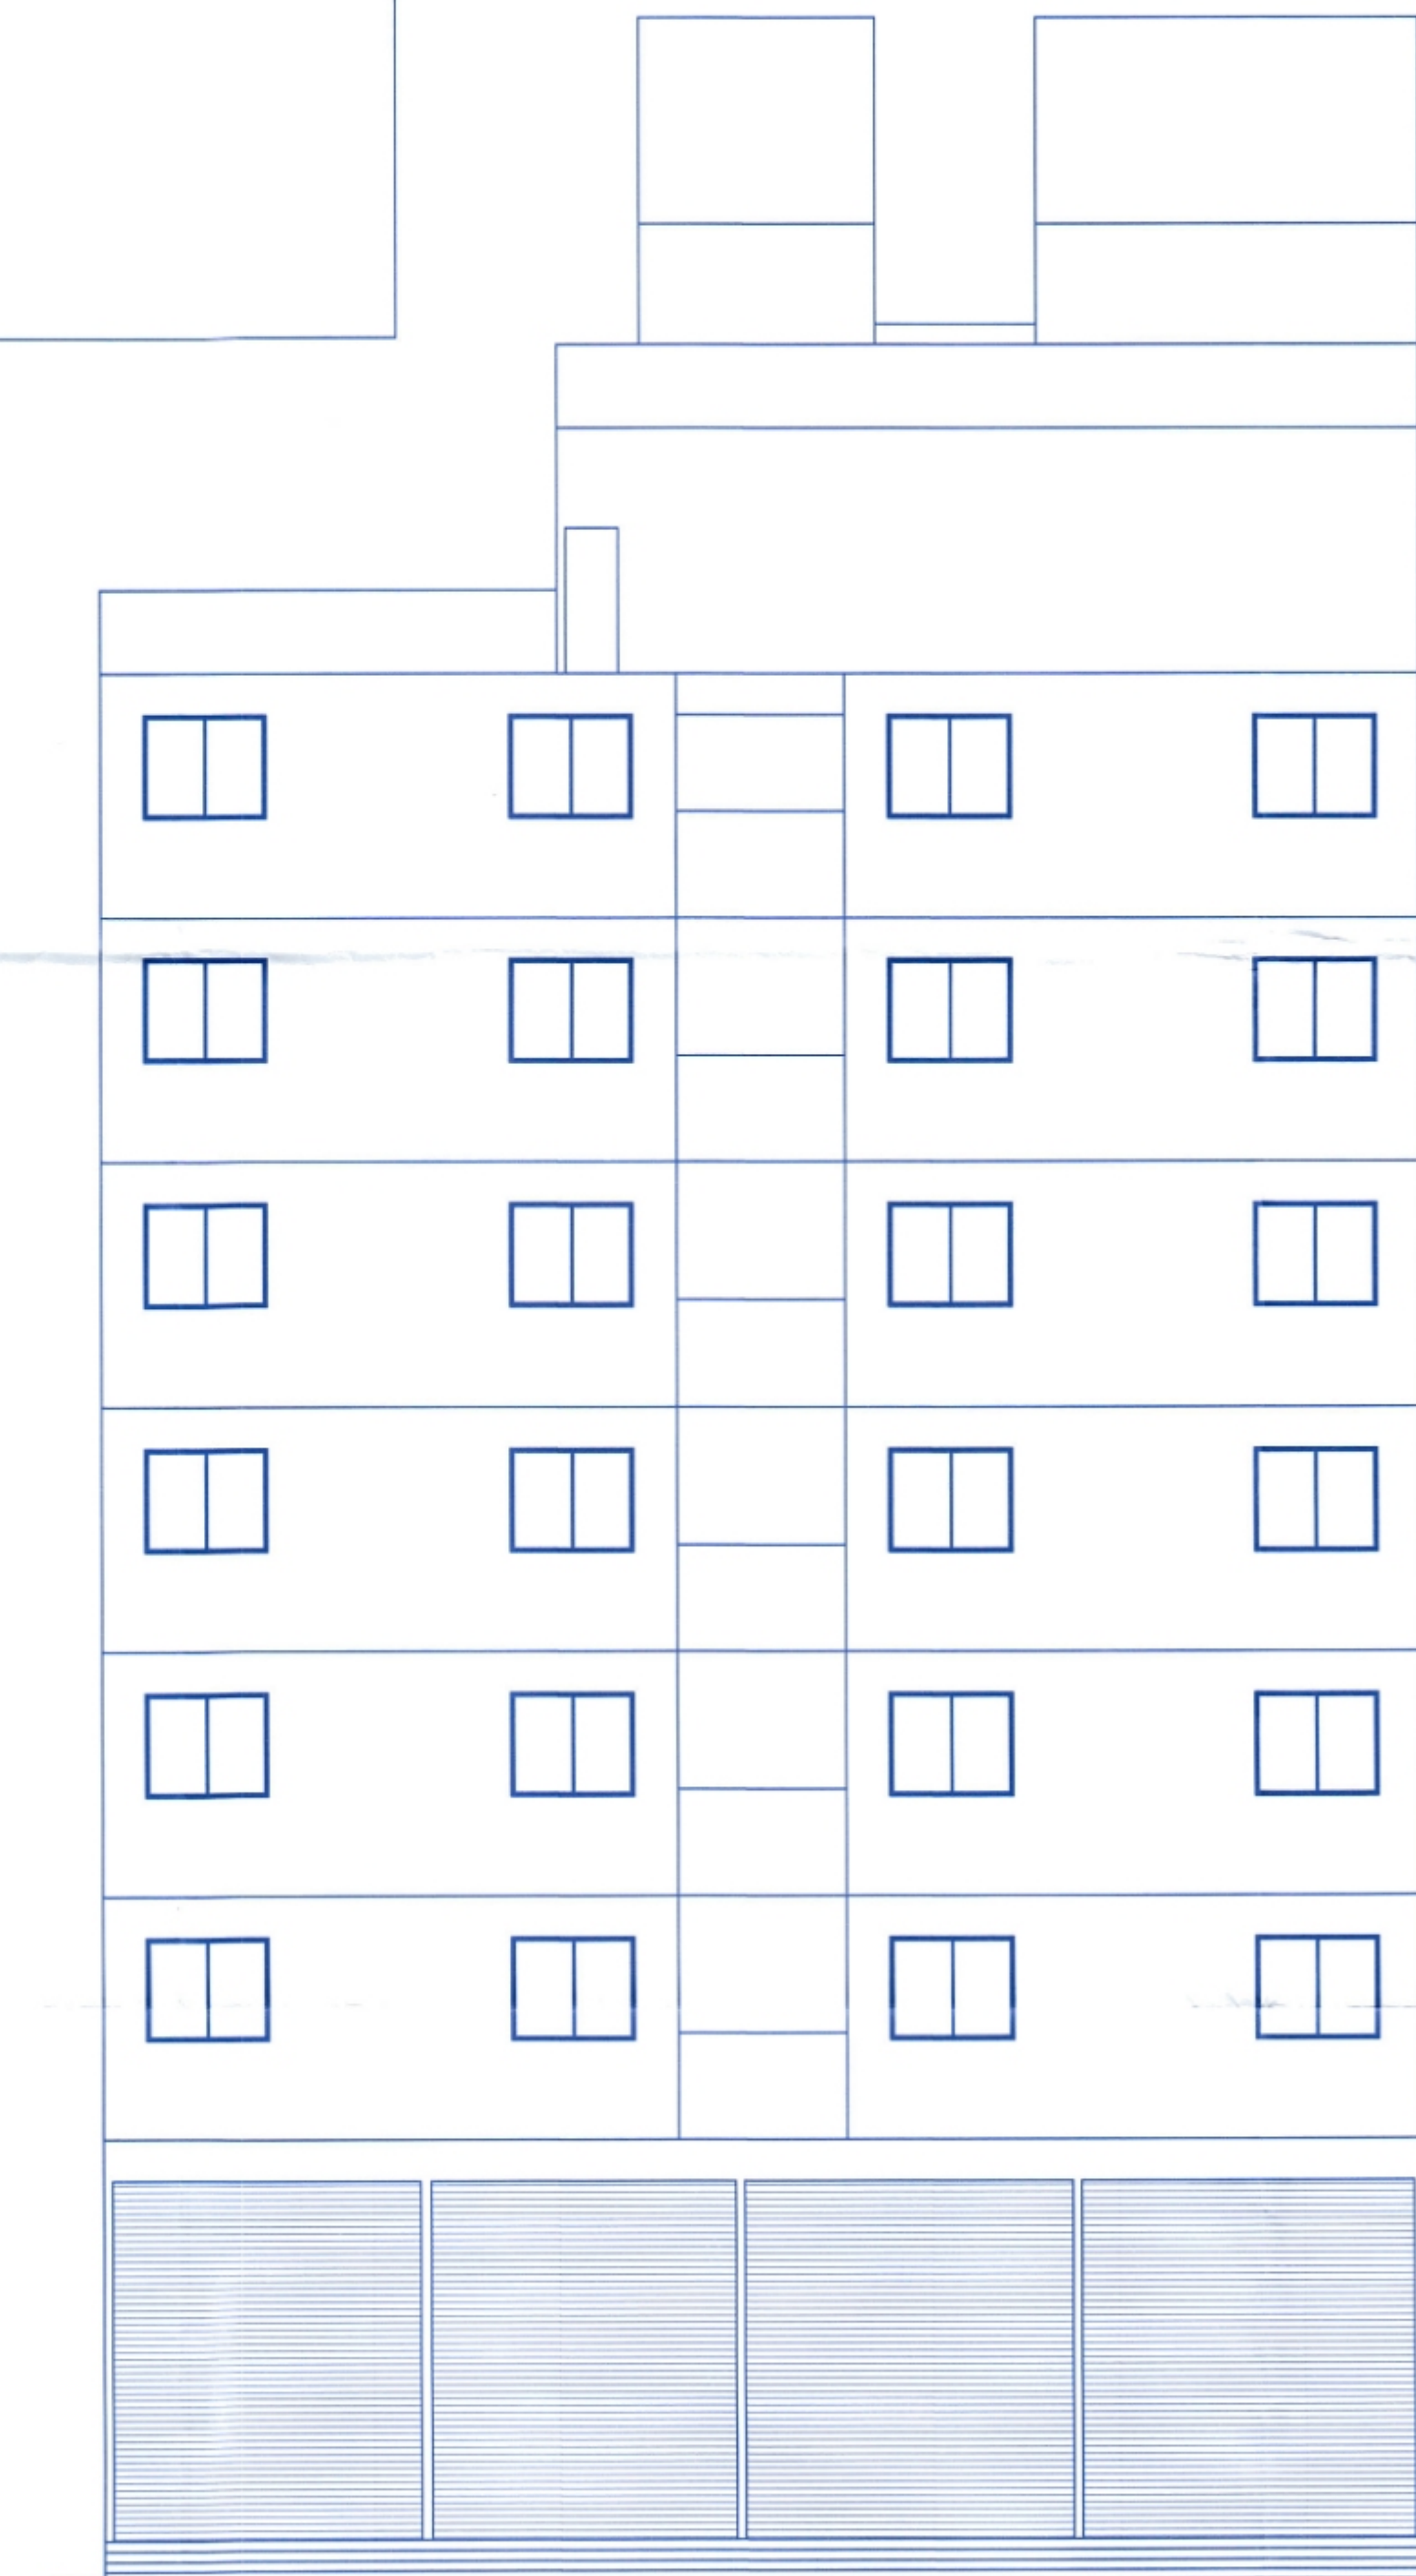

ELEVATION WING - M1

TITLE				
PROPOSED RESIDENTIAL BUILDING AT S.NO. 206/2(A/P), CTS NO. 271, 270(P), 269(P), 270(P), 339(P) AT RAVET, PUNE.				
OWNER :				
Mr. Nandkumar Bhalachandra Bhondve & Samarth Chintamani Properties through its partner Nandkumar Bhalachandra Bhondve (POAH) .				
Architect VISHAL N. BAFNA				
કે.એ.એ.એ.એ.એ.એ.એ.				
ARCHITECT, INTERIOR & ENVIRONMENTAL CONSULTANT 'VEDAR APART', 284/1(A), SUGARBIHANNAGAR, CHINCHWAD, PUNE- 43 CONTACT : 9922265344, 9937073824, e-mail:sai.n.bafna@gmail.com				
			 SIGNATURE	