




ELEVATION_ B - WING

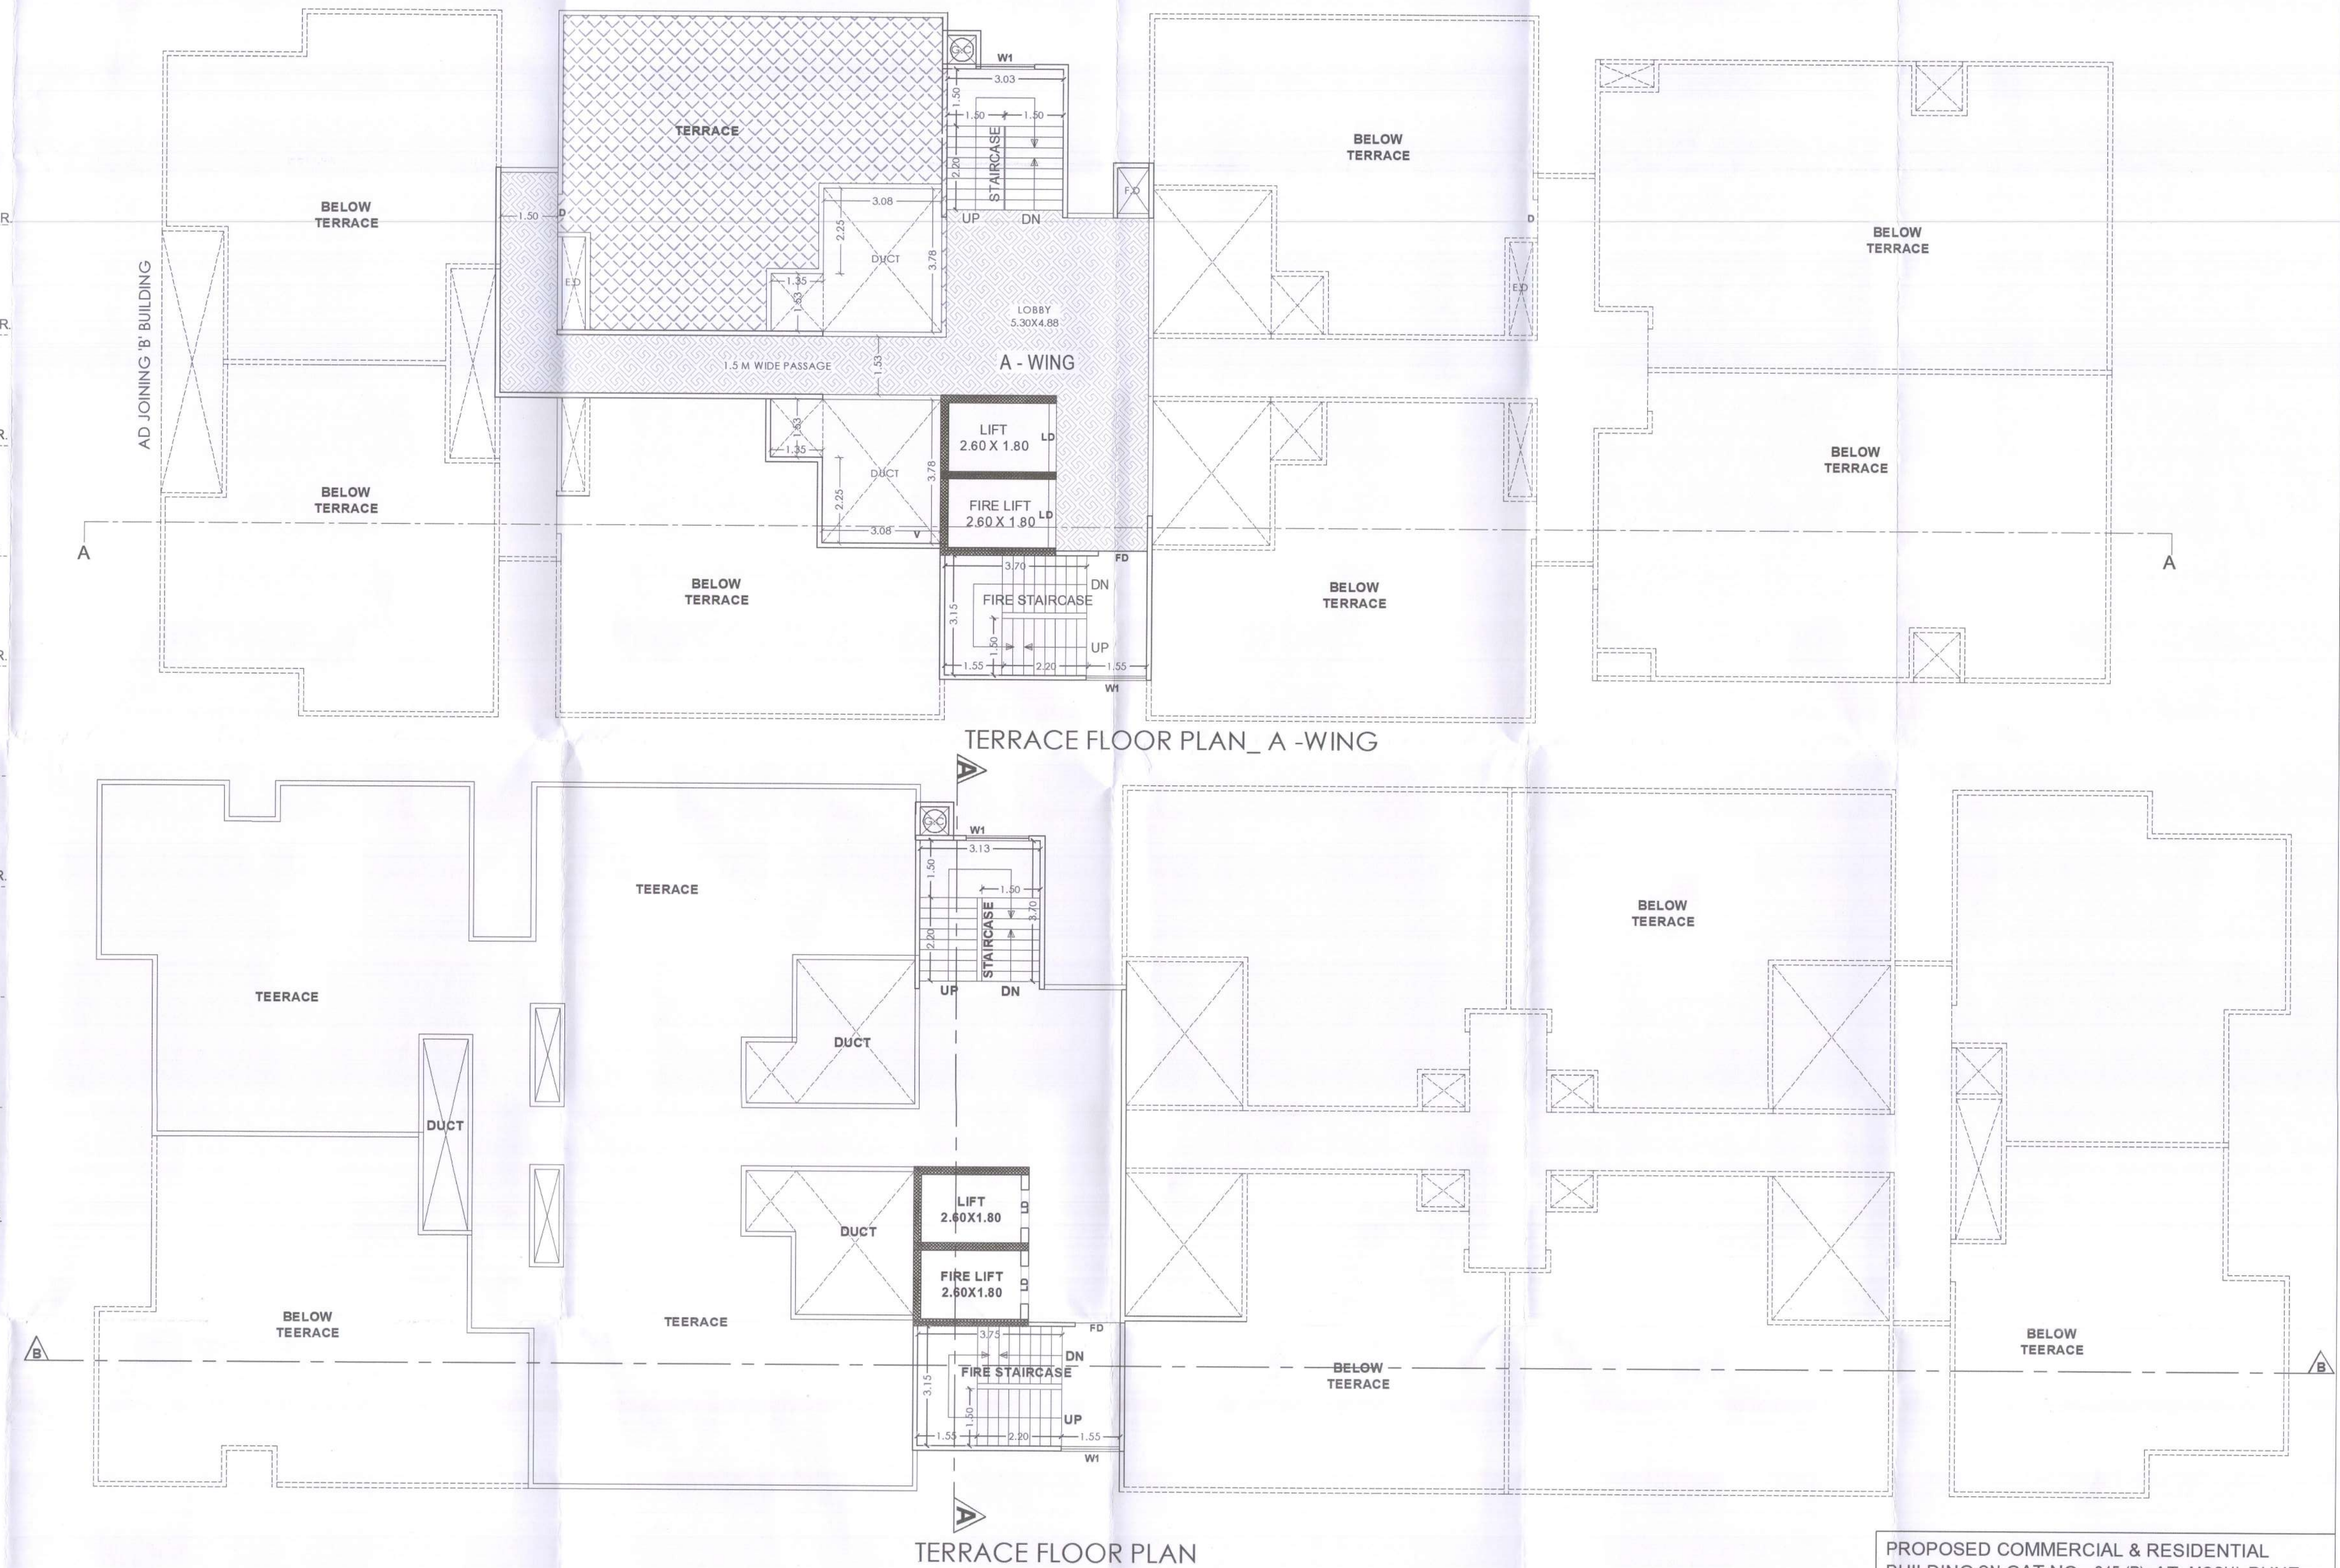

STAMP OF APPROVAL **A&B - WING**

Sanctioned No. B.8/moshi/35/2024
 Subject to conditions mentioned in the
 Office Order No. 28/05/2024
 Pimpri
 Date: 28/05/2024

O. C. Signed by
 City Engineer

For City Engineer
 Building Permission Dept.
 P.M.C., Pimpri, Pune-18.

PROPOSED COMMERCIAL & RESIDENTIAL BUILDING ON GAT NO. - 245 (P), AT- MOSHI, PUNE.

OWNER / P.A.H. NAME :
 M/S. Goodwill Infracon

ARCHITECT:
 AR. NITIN R. PATEL
 LIC. NO. - CA/2007/39428

PRECISION ARCHITECTS & PLANNER
 OFFICE NO. 122A/123, G WING, FIRST FLOOR, JAY GANESH SAMARAJYA, SPINE ROAD, DHOSARI, PUNE - 411025
 E-mail: precisionap_pune@rediffmail.com

DRG NO. : 1 : 100
INWARD NO. : INWDZONE/MOS/PRB/0085/16
DATE : 01/11/2023
KEY NO. : 7/13