

STAMP OF APPROVAL

A&B - WING

Sanctioned No. B.2/moshi/3512024

Subject to conditions mentioned in the

Office Order No. 110952

Sanctioned Date 28/05/2024


Project

Date: 28/05/2024





O. C. Engineer
City Engineer

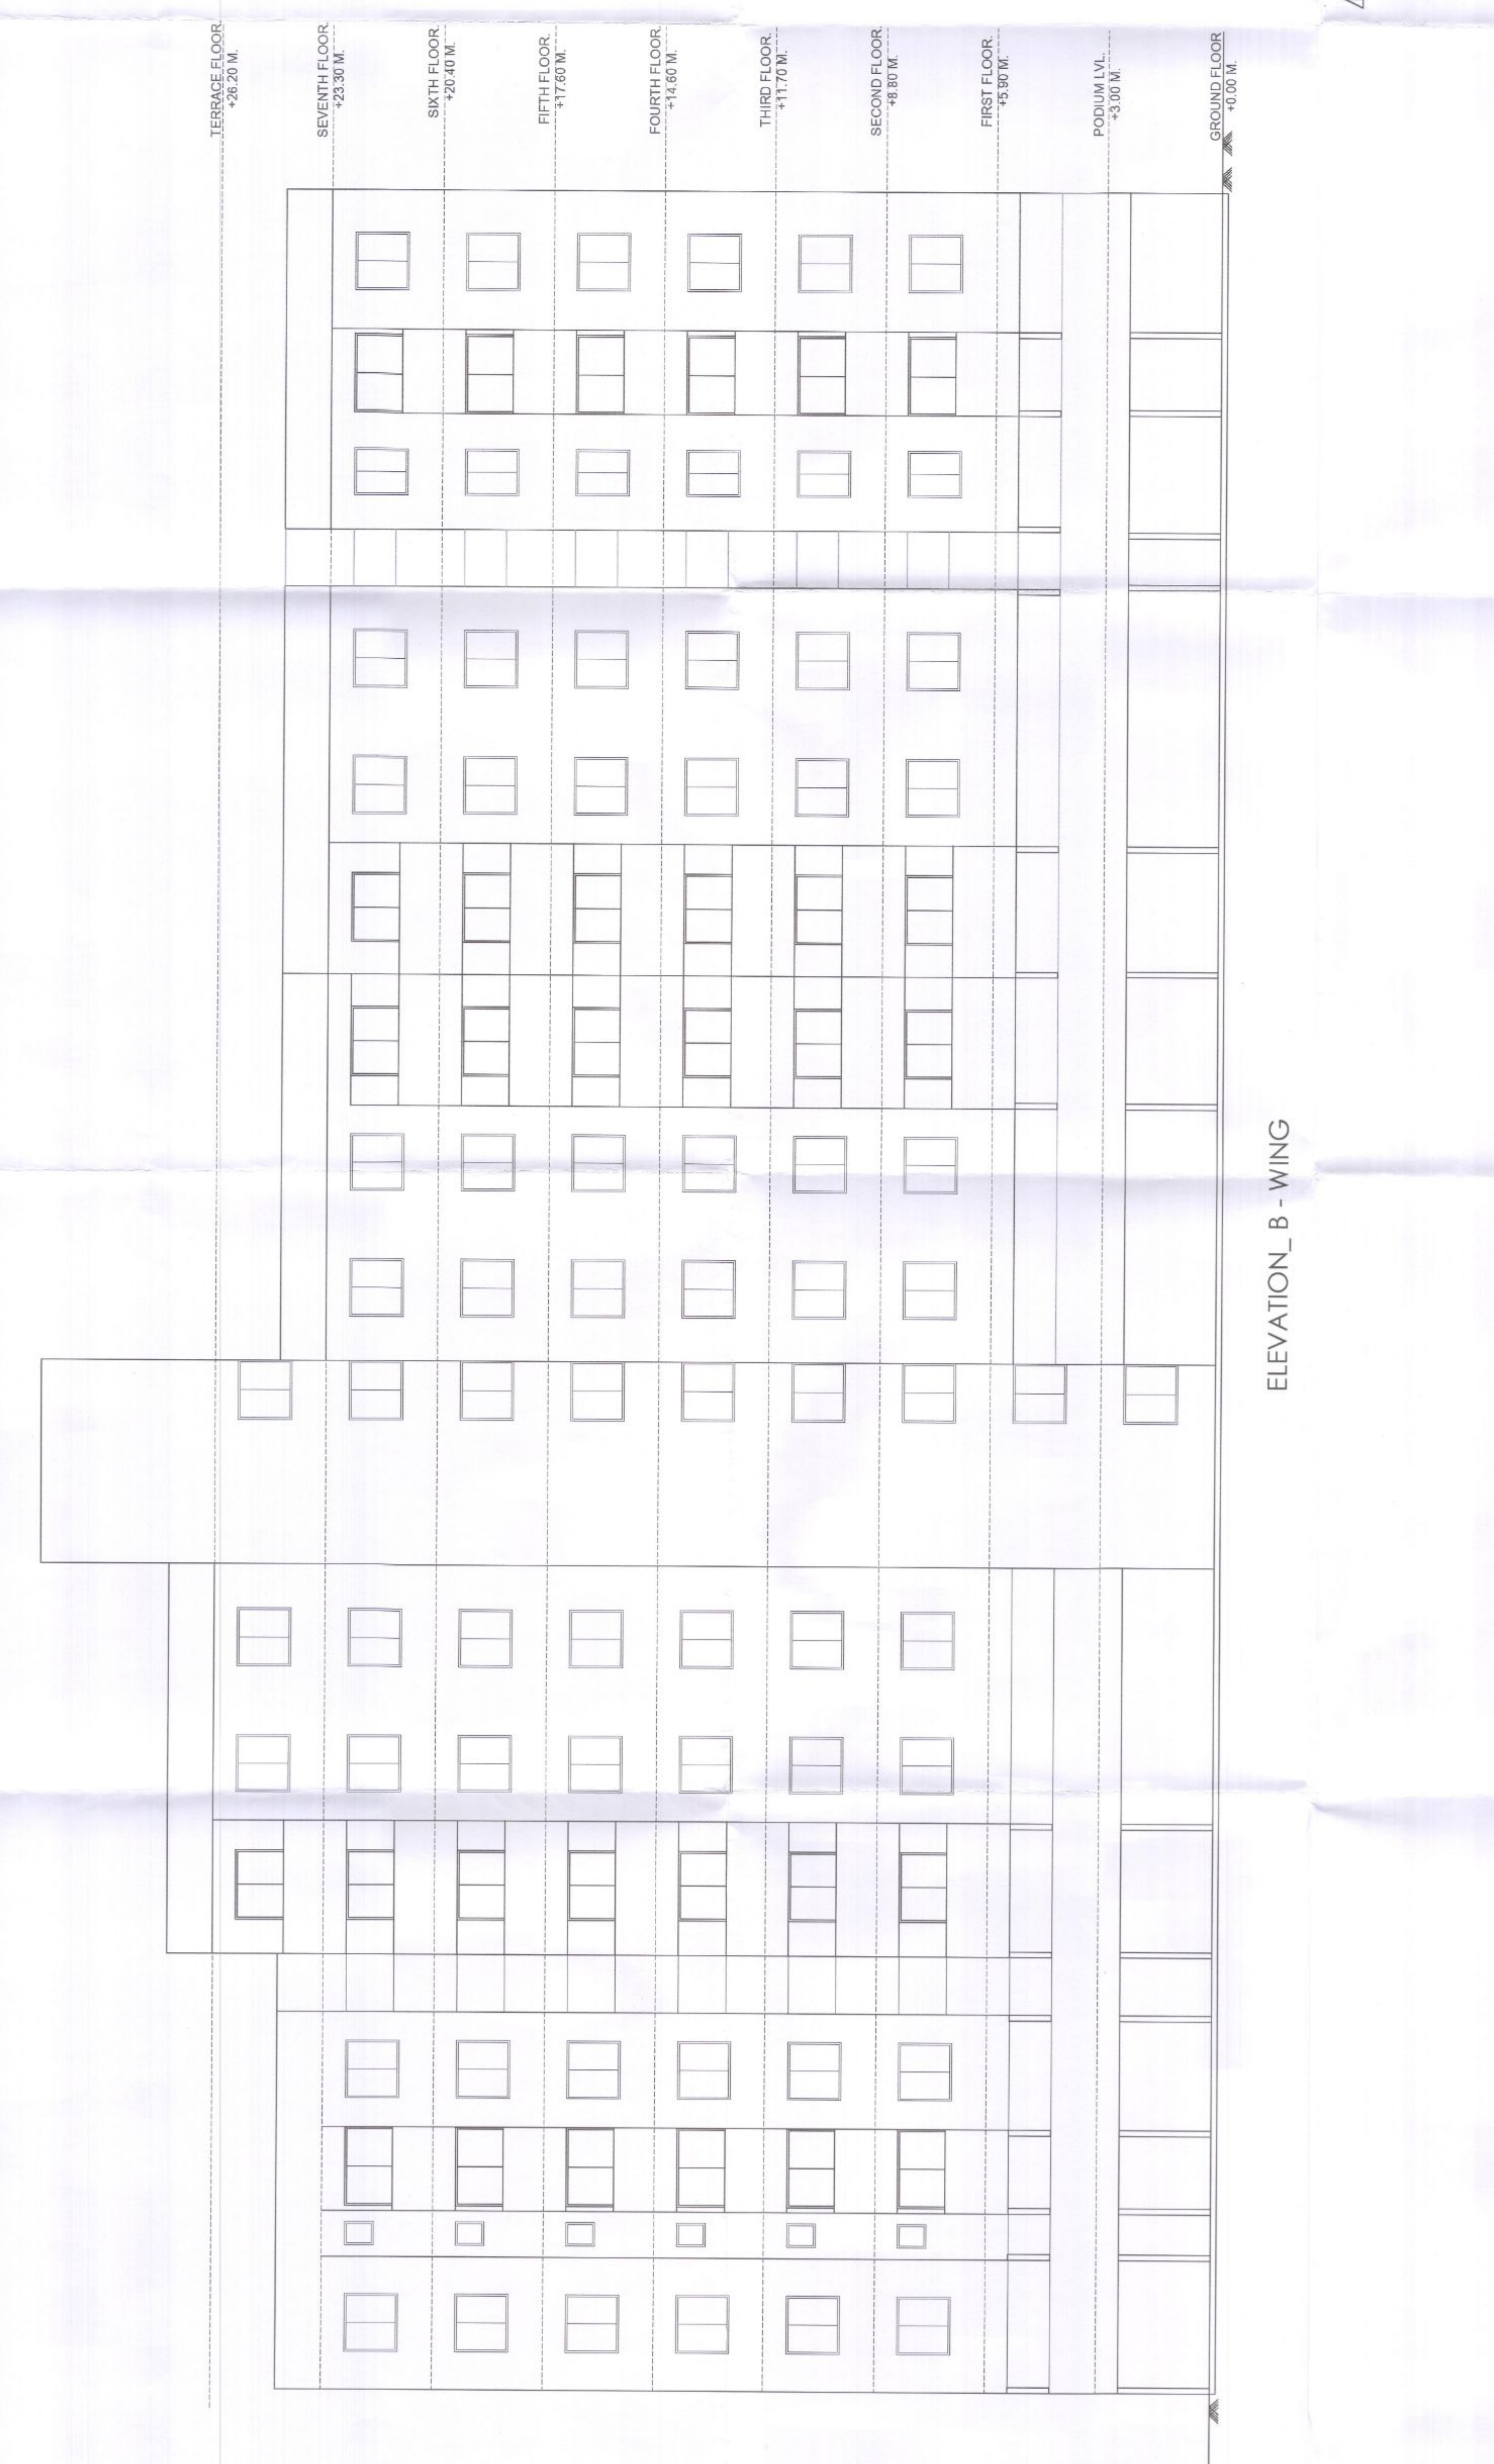

PROPOSED COMMERCIAL & RESIDENTIAL
BUILDING ON GAT NO.- 245 (P), AT- MOSHI, PUNE.

OWNER / P.A.H. NAME :

M/S. Goodwill Infracon

ARCHITECT:

AR.NITIN R. PATEL
LIC.NO.-CA200739428

PRECISION ARCHITECTS & PLANNER

OFFICE NO. 129A/13, 5 WING, FIRST FLOOR, AT- MOSHI, PUNE
9000 MOSHI PUNE 41103
9000 MOSHI PUNE 41103
9000 MOSHI PUNE 41103

SCALE

1 : 100

DATE

01/10/2023

SHEET NO.

7/13