



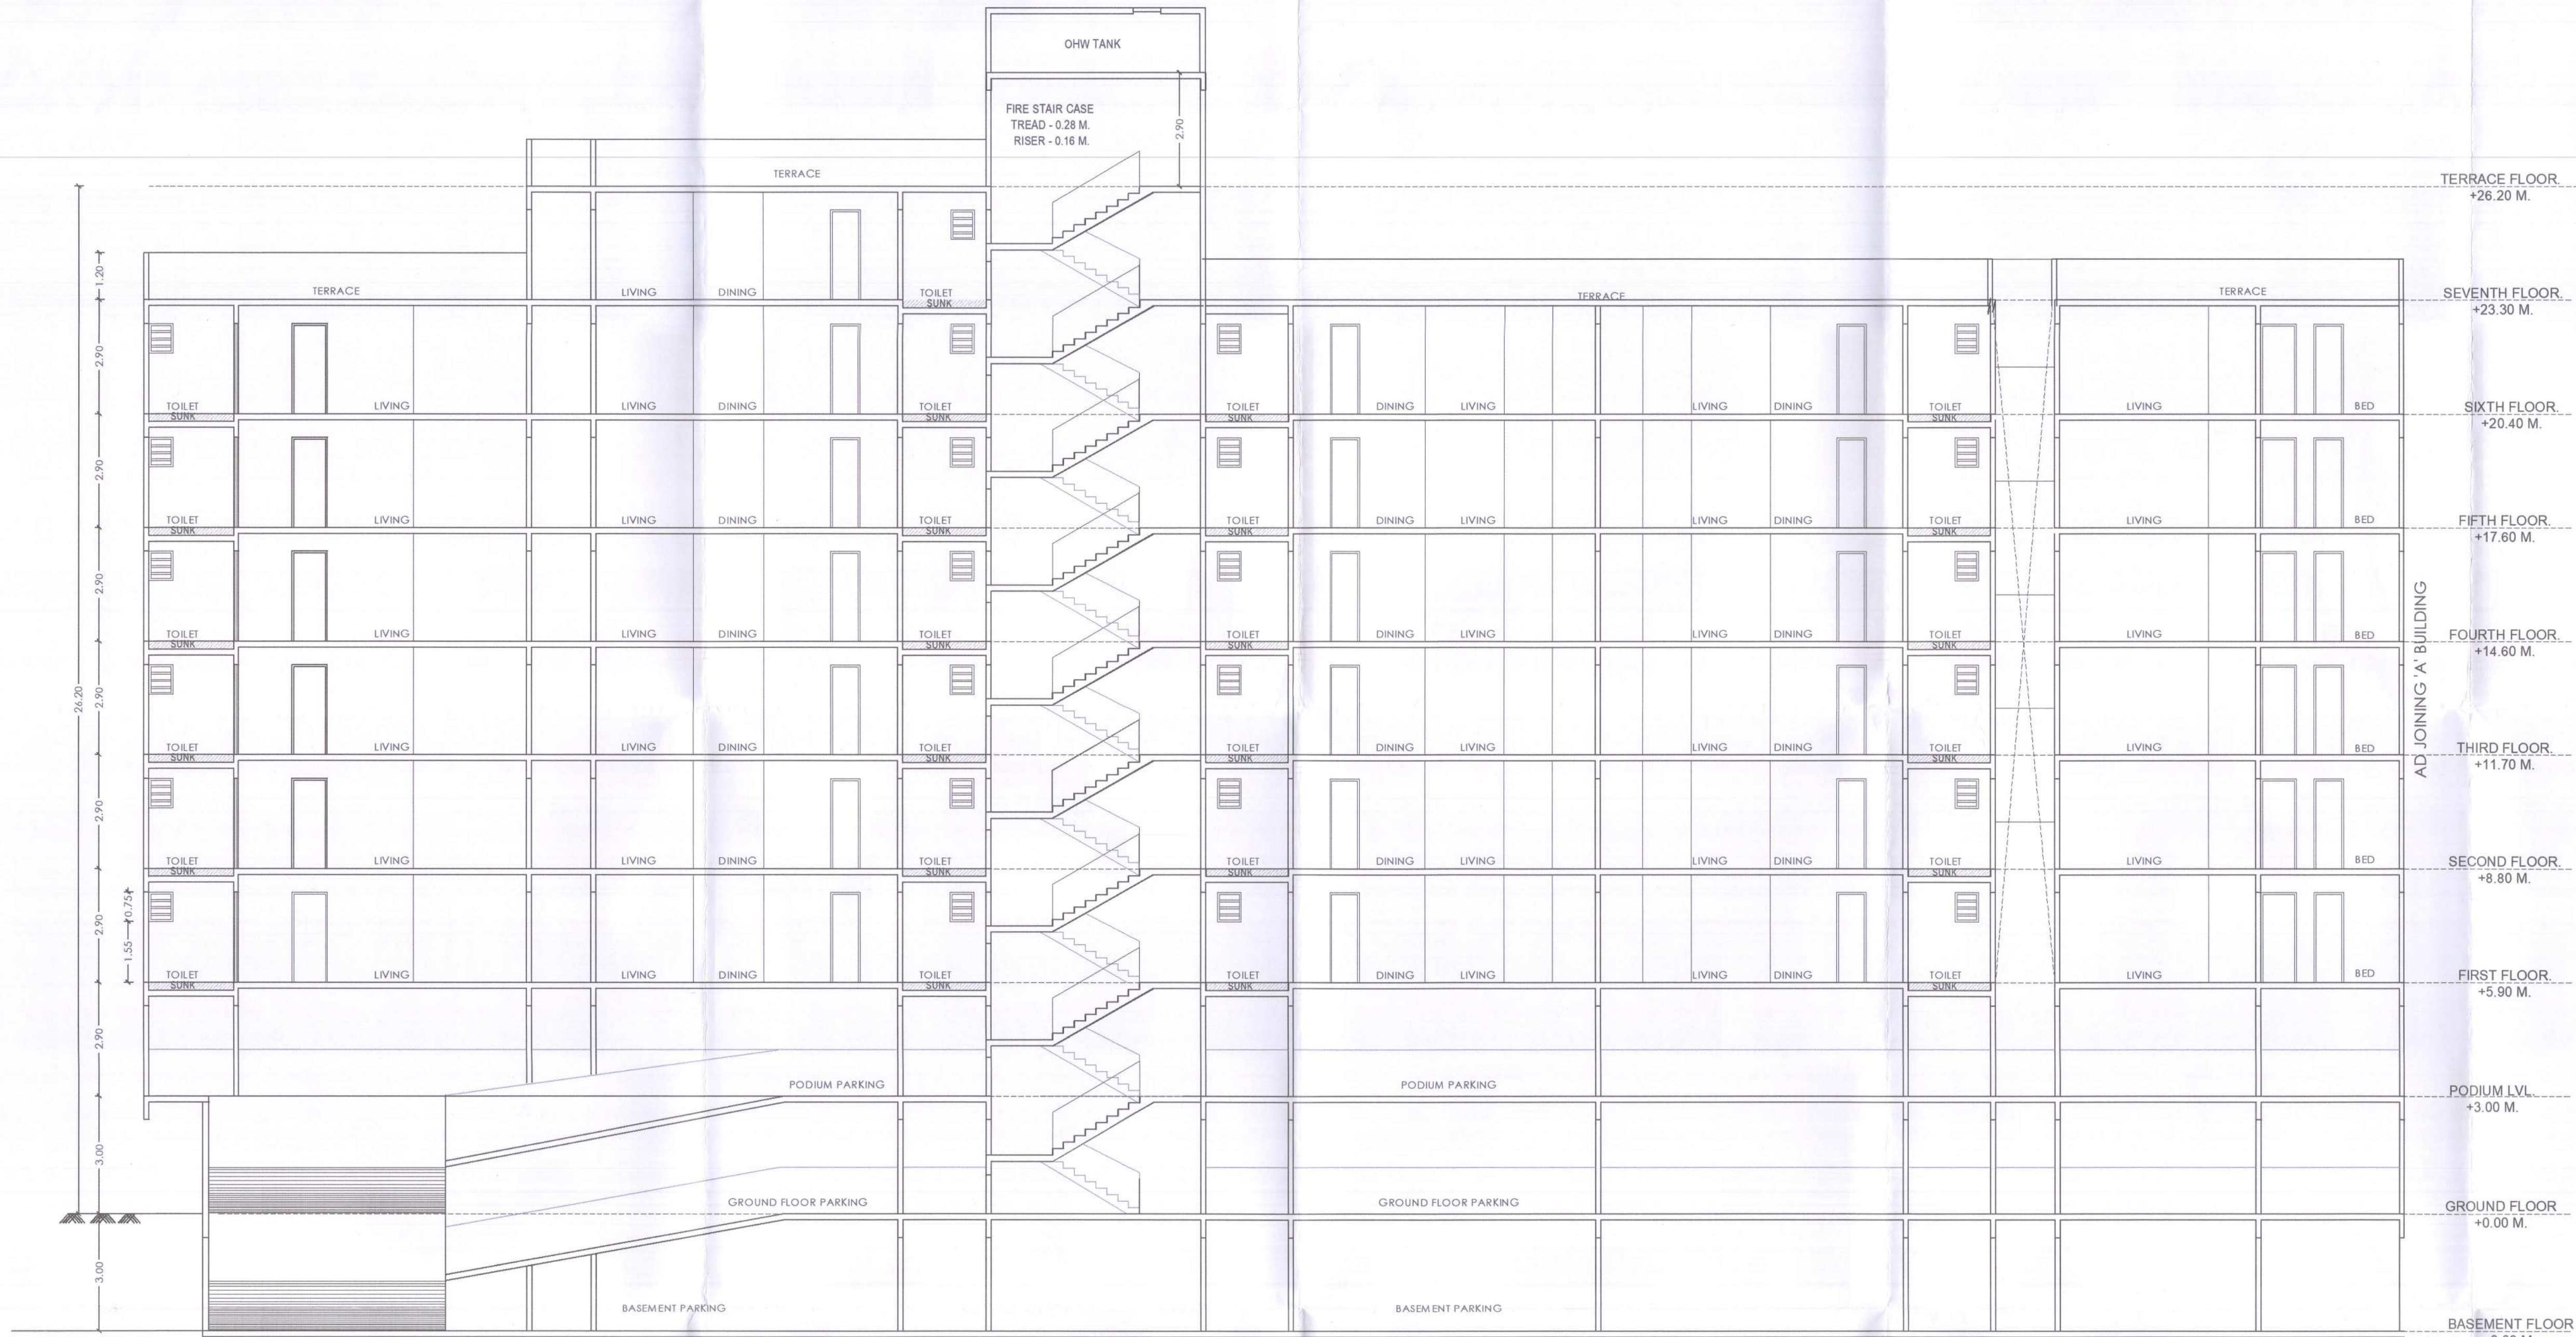

SECTION B-B

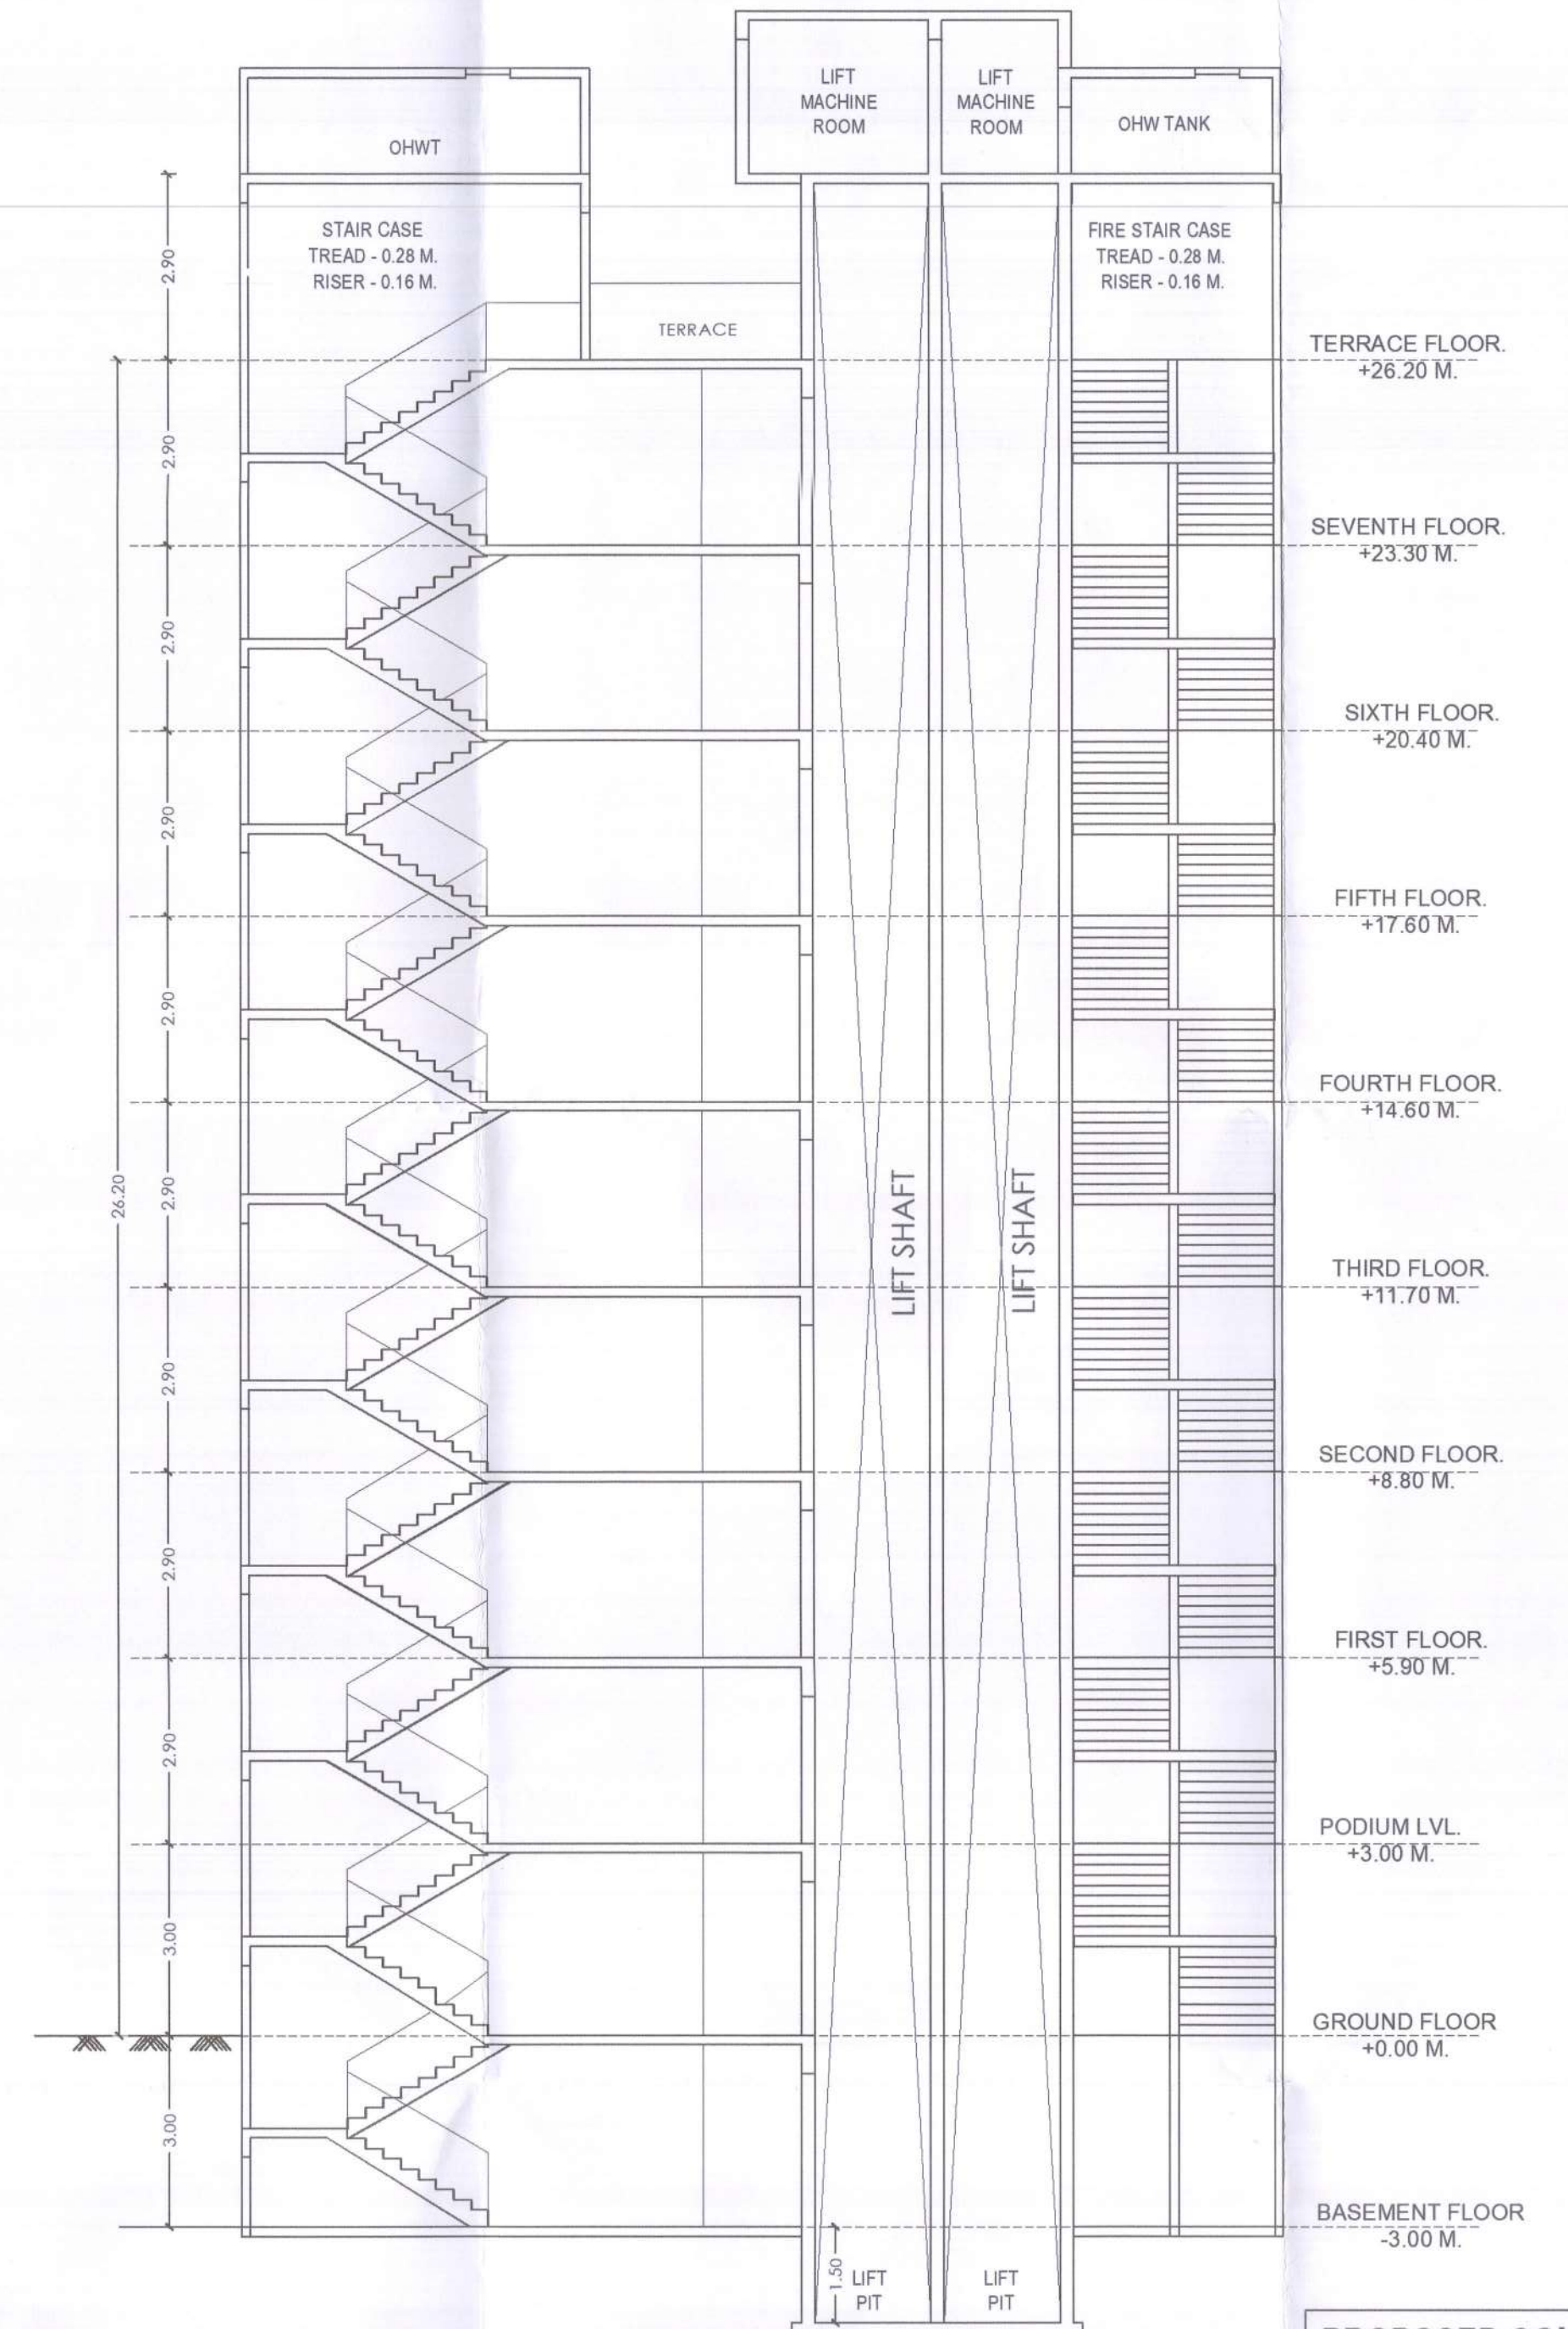

SECTION A-A

STAMP OF APPROVAL B - WING

Sanctioned No. B.P./mashi/35/2024
Subject to conditions mentioned in the
Office Order No.
aven dated 28/05/2024
Pimpri
Date : 28/05/2024



O. C. Signed by
City Engineer

for C.E. Engineer
Building Permission Dept.
PCMC, Pimpri, Pune-18.

PROPOSED COMMERCIAL & RESIDENTIAL
BUILDING ON GAT NO.- 245 (P), AT- MOSHI, PUNE.

OWNER / P.A.H. NAME :
M/S. Goodwill Infracon

ARCHITECT:
AR.NITIN R. PATEL
LIC.NO-CA/2007/39428

PRECISION
ARCHITECTS & PLANNER
OFFICE NO. 122X123, G WING, FIRST FLOOR, JAY GANESH SAMARAJYA, SPINE
ROAD, BHOSARI, PUNE - 411039
E-mail : precisionp.pune@rediffmail.com

DRG NO : INWD/ZONE/MOS/PRB6/008516 SCALE : 1 : 100
INWARD NO. : DATE : 01/11/2023
KEY NO. : SHEET NO. : 6 / 13