

Stamp of Approval

SANCTIONED NO. B.P./WAKAD/143/2023
DATED:13/09/2023
SANCTIONED NO. B.P./WAKAD/179/2023
DATED:09/11/2023
SANCTIONED NO. B.P./WAKAD/85/2024
DATED:24/06/2024
SANCTIONED NO. B.P./WAKAD/122/2024
DATED:03/10/2024

Sanctioned No. B.P./WAKAD/1159/2024
Subject to conditions mentioned in the Order No.
Dated: 23/12/24
23/12/2024

Official Stamp of the Corporation of Chhatrapati Shivaji Maharaj, Mumbai, dated 11/01/2025.

For City Engineering Dept.
Building Permission Dept.
PCMC, Mumbai, Pune-18

Signed by Engineer

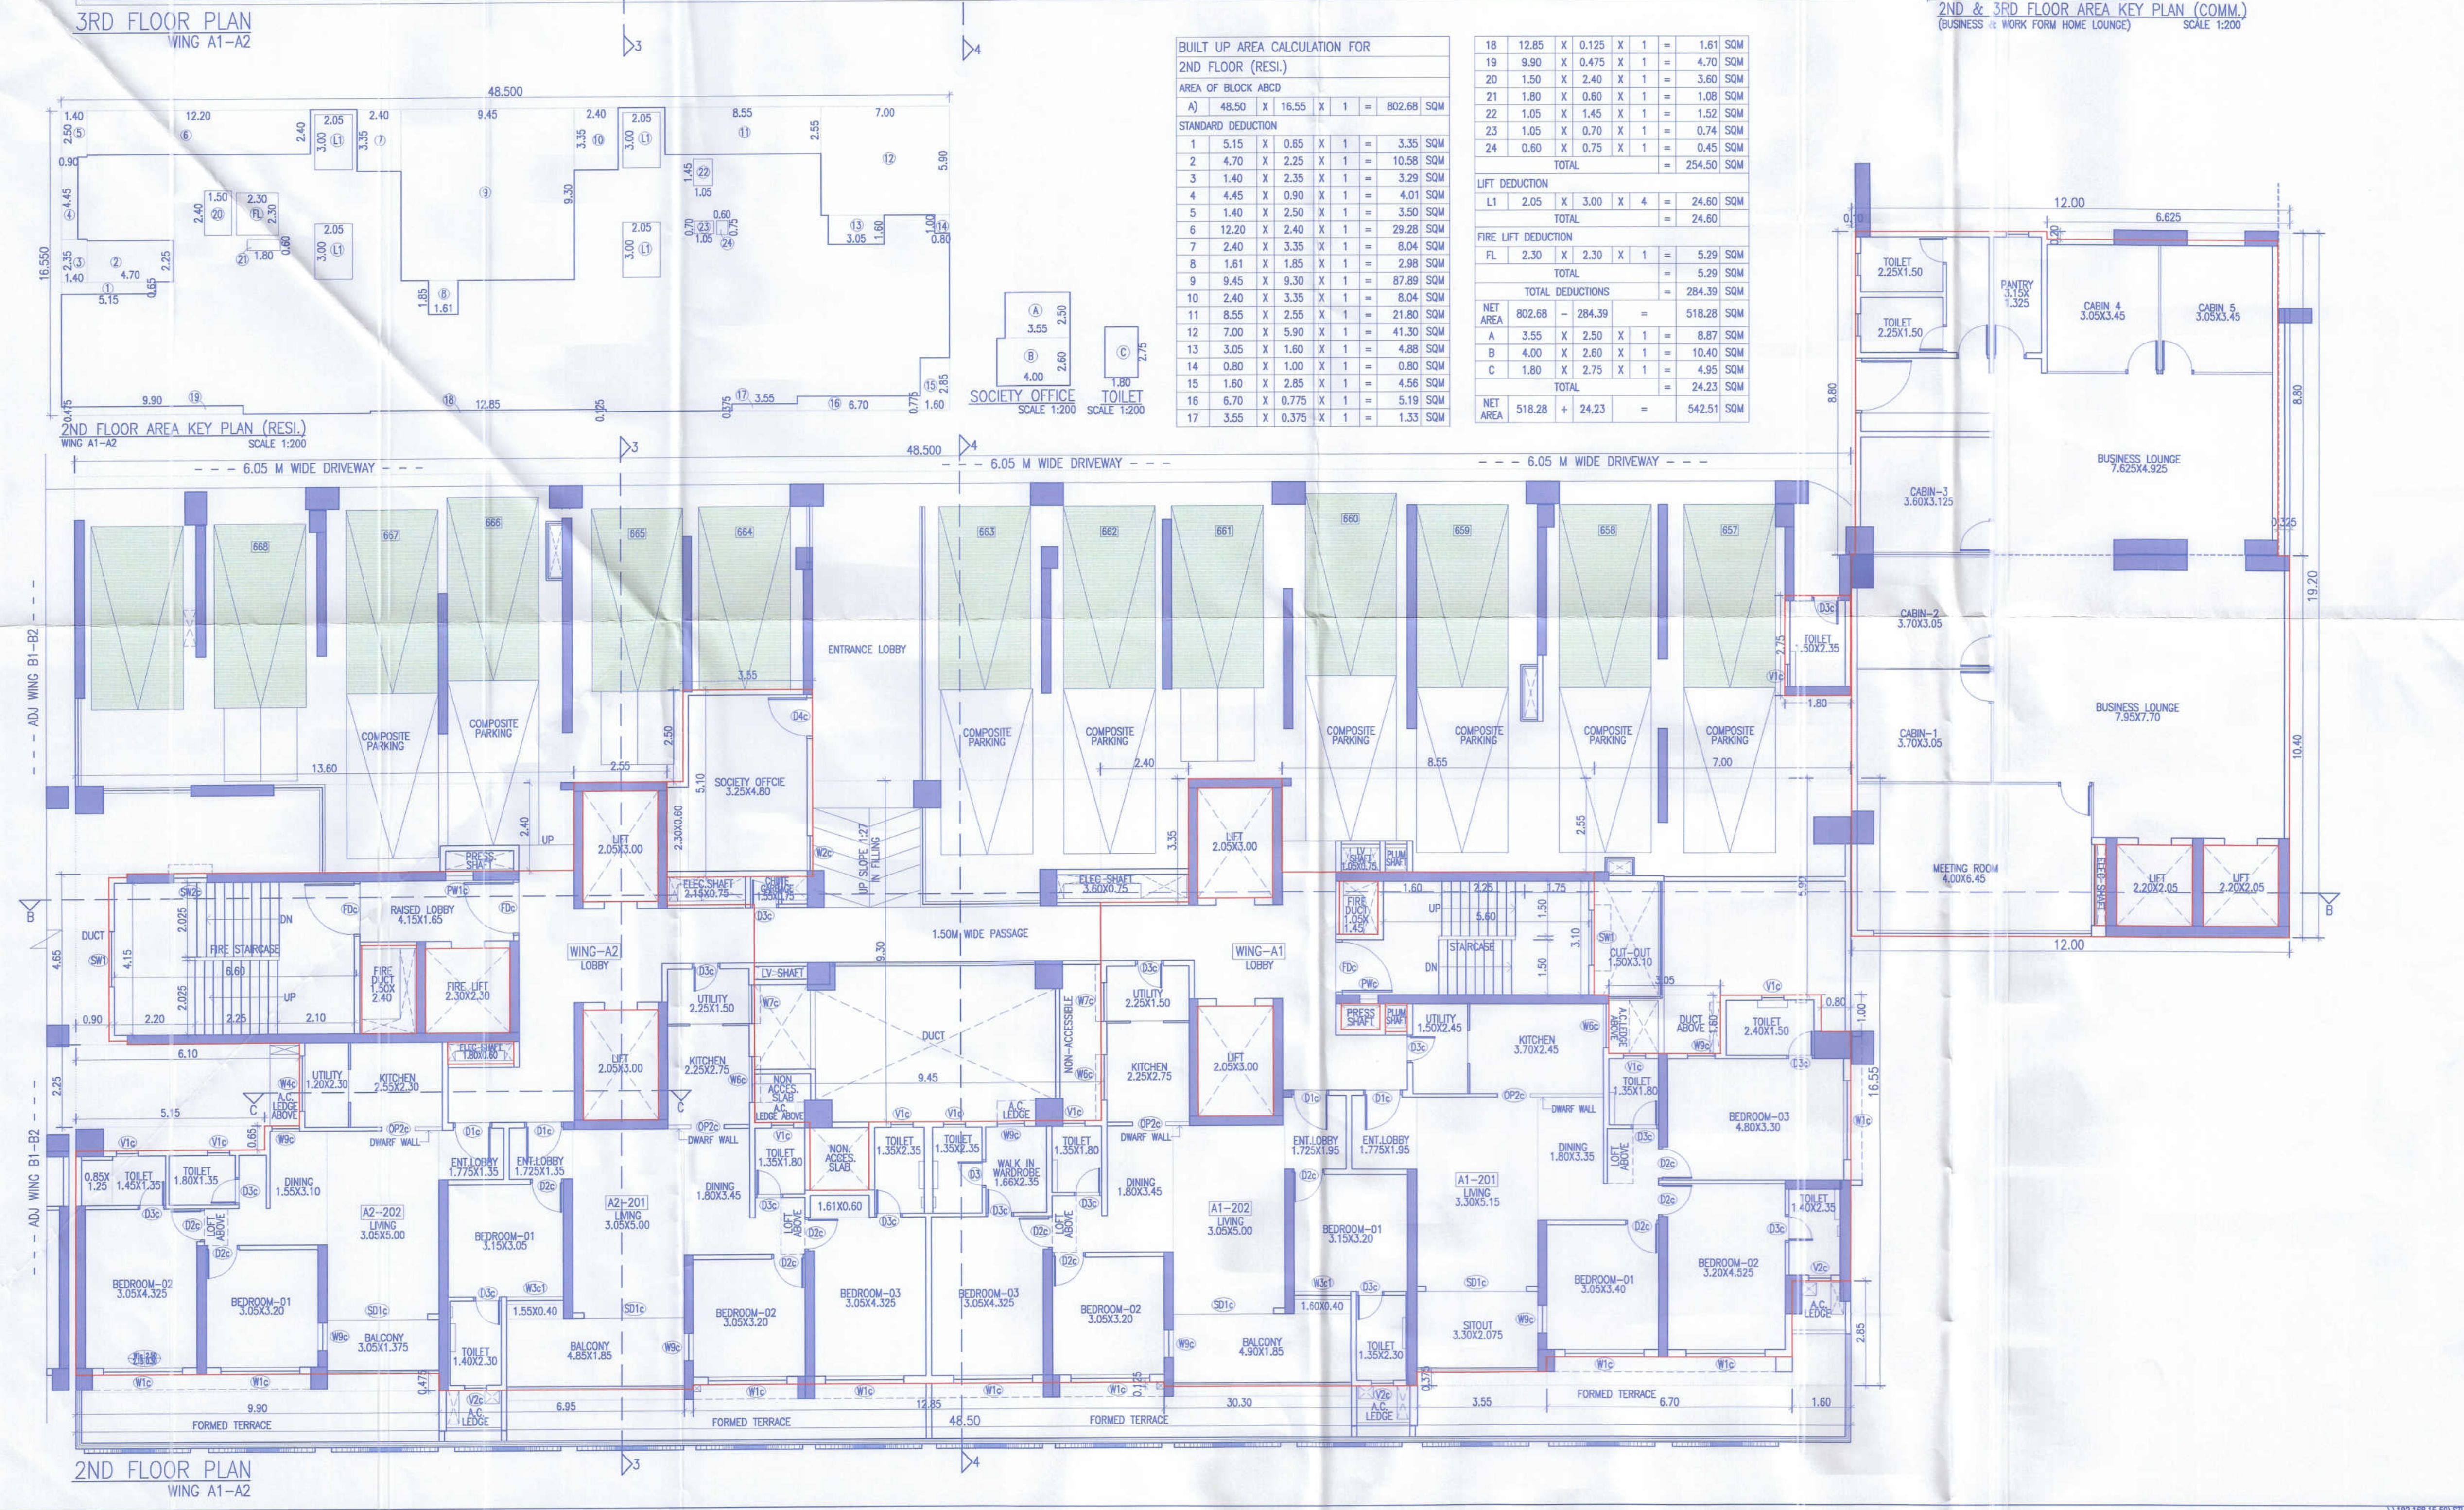
FORM OF STAGE 3
AREA DETAILS OF APARTMENT (WING-A2)

WING NO	FLOOR NO.	APARTMENT NO	CARPET AREA OF APARTMENT (SQ.M)	AREA OF BUDGET PROTECT ATTACHED TO APARTMENT (SQ.M)
WING A2	2ND FLOOR	201	83.33	9.54
		202	65.95	4.16
		380	83.33	9.54
	4TH FLOOR	392	65.95	4.16
		401	83.45	9.66
		402	66.63	4.23
	5TH FLOOR	403	84.69	9.92
		404	65.91	4.38
	6TH FLOOR	501	83.45	9.66
		502	66.63	4.23
		503	84.69	9.92
WING A2	7TH FLOOR (R)	504	65.91	4.38
		601	83.45	9.66
		602	66.63	4.23
	8TH FLOOR	603	84.69	9.92
		604	65.91	4.38
		701	84.68	9.92
	9TH FLOOR	702	66.63	4.23
		703	84.69	9.92
		704	65.91	4.38
	10TH FLOOR	801	83.45	9.66
		802	66.63	4.23
		803	84.69	9.92
WING A2	11TH FLOOR	804	65.91	4.38
		901	83.45	9.66
		902	66.63	4.23
	12TH FLOOR (R)	903	84.69	9.92
		904	65.91	4.38
		1001	83.45	9.66
	13TH FLOOR	1002	66.63	4.23
		1003	84.69	9.92
		1004	65.91	4.38
WING A2	14TH FLOOR	1101	83.45	9.66
		1102	66.63	4.23
		1103	84.69	9.92
	15TH FLOOR	1104	65.91	4.38
		1201	84.68	9.92
		1202	66.63	4.23
WING A2	16TH FLOOR	1203	84.69	9.92
		1204	65.91	4.38
		1301	83.45	9.66
	17TH FLOOR	1302	66.63	4.23
		1303	84.69	9.92
		1304	65.91	4.38
WING A2	18TH FLOOR	1401	83.45	9.66
		1402	66.63	4.23
		1403	84.69	9.92
WING A2	19TH FLOOR	1404	65.91	4.38
		1501	83.45	9.66
		1502	66.63	4.23
	20TH FLOOR	1503	84.69	9.92
		1504	65.91	4.38
		1601	83.45	9.66
WING A2	21TH FLOOR	1602	66.63	4.23
		1603	84.69	9.92
		1604	65.91	4.38
	22TH FLOOR	1701	84.68	9.92
		1702	66.63	4.23
		1703	84.69	9.92
WING A2	23TH FLOOR	1704	65.91	4.38
		1801	83.45	9.66
		1802	66.63	4.23
	24TH FLOOR	1803	84.69	9.92
		1804	65.91	4.38
		1901	83.45	9.66
WING A2	25TH FLOOR	1902	66.63	4.23
		1903	84.69	9.92
		1904	65.91	4.38
	26TH FLOOR	2001	83.45	9.66
		2002	66.63	4.23
		2003	84.69	9.92
WING A2	27TH FLOOR	2004	65.91	4.38
		2101	83.45	9.66
		2102	66.63	4.23
	28TH FLOOR	2103	84.69	9.92
		2104	65.91	4.38
		2201	84.68	9.92
WING A2	29TH FLOOR	2202	66.63	4.23
		2203	84.69	9.92
		2204	65.91	4.38
	30TH FLOOR	2301	83.45	9.66
		2302	66.63	4.23
		2303	84.69	9.92
WING A2	31TH FLOOR	2304	65.91	4.38
		2401	83.45	9.66
		2402	66.63	4.23
	32TH FLOOR	2403	84.69	9.92
		2404	65.91	4.38
		2501	83.45	9.66
WING A2	33TH FLOOR	2502	66.63	4.23
		2503	84.69	9.92
		2504	65.91	4.38
	34TH FLOOR	2601	83.45	9.66
		2602	66.63	4.23
		2603	84.69	9.92
WING A2	35TH FLOOR	2604	65.91	4.38
		2701	84.68	9.92
		2702	66.63	4.23
	36TH FLOOR	2703	84.69	9.92
		2704	65.91	4.38
		2801	83.45	9.66
WING A2	37TH FLOOR	2802	66.63	4.23
		2803	84.69	9.92
		2804	65.91	4.38
	38TH FLOOR	2901	83.45	9.66
		2902	66.63	4.23
		2903	84.69	9.92
WING A2	39TH FLOOR	2904	65.91	4.38
		3001	83.45	9.66
		3002	66.63	4.23
	40TH FLOOR	3003	84.69	9.92
		3004	65.91	4.38
		3101	83.45	9.66
WING A2	41TH FLOOR	3102	66.63	4.23
		3103	84.69	9.92
		3104	65.91	4.38
	42ND FLOOR	3201	84.68	9.92
		3202	66.63	4.23
		3203	84.69	9.92
WING A2	43TH FLOOR	3204	65.91	4.38
		3301	83.45	9.66
		3302	66.63	4.23
	44TH FLOOR	3303	84.69	9.92
		3304	65.91	4.38
		3401	83.45	9.66

Sanctioned No. B.F/Wakad/159/2024
Subject to conditions mentioned in the
Office Order No.
aven dated 27/12/24
Pimpri
Date : 27/12/2024

O.C. Signed by
City Engineer

For City Engineer
Building Permission Dept.
PCMC, Pimpri, Pune-18

[illegible]

PROJECT
PROPOSED RESIDENTIAL & COMMERCIAL BUILDING, ON PLOT A145 OUT OF S.NO.122/1,122/1/A/3,122/2,122/5 AND 122/5/1, VILLAGE WAKKO, TAL.-MULSHI, DIST.-PUNE.
NAME AND SIGNATURE OF OWNER

M/S VILAS JADHAV INFINITE DEVELOPERS PVT LTD THROUGH DIRECTOR SARVESH V. JADHAV
NAME AND SIGNATURE OF ARCHITECT

0	SAFER VALMIRE			
1	CA/92/14618			
2				
3	VOUSOIRS			
4	ARCHITECTS AND INTERIOR DESIGNERS 10 JANAKIA APT-BUILDING COLONY, ERANDWANE PUNE-4, TEL.-24565399, TEL. FAX-6456399			
5	NORTH		SCALE	
6			1:100	
7			SHEET NO.	
8			DEALT BY-KRISHNA	
9			CHK. BY-TRUPTI	
0			DATE	
1			16.12.2004	
2			10/50	
3				
4	FILE NO : NWD/WD/KNO/PRB53/0470/2023			
5	SUBJECT TO APPROVAL FROM COMPETENT AUTHORITY			