
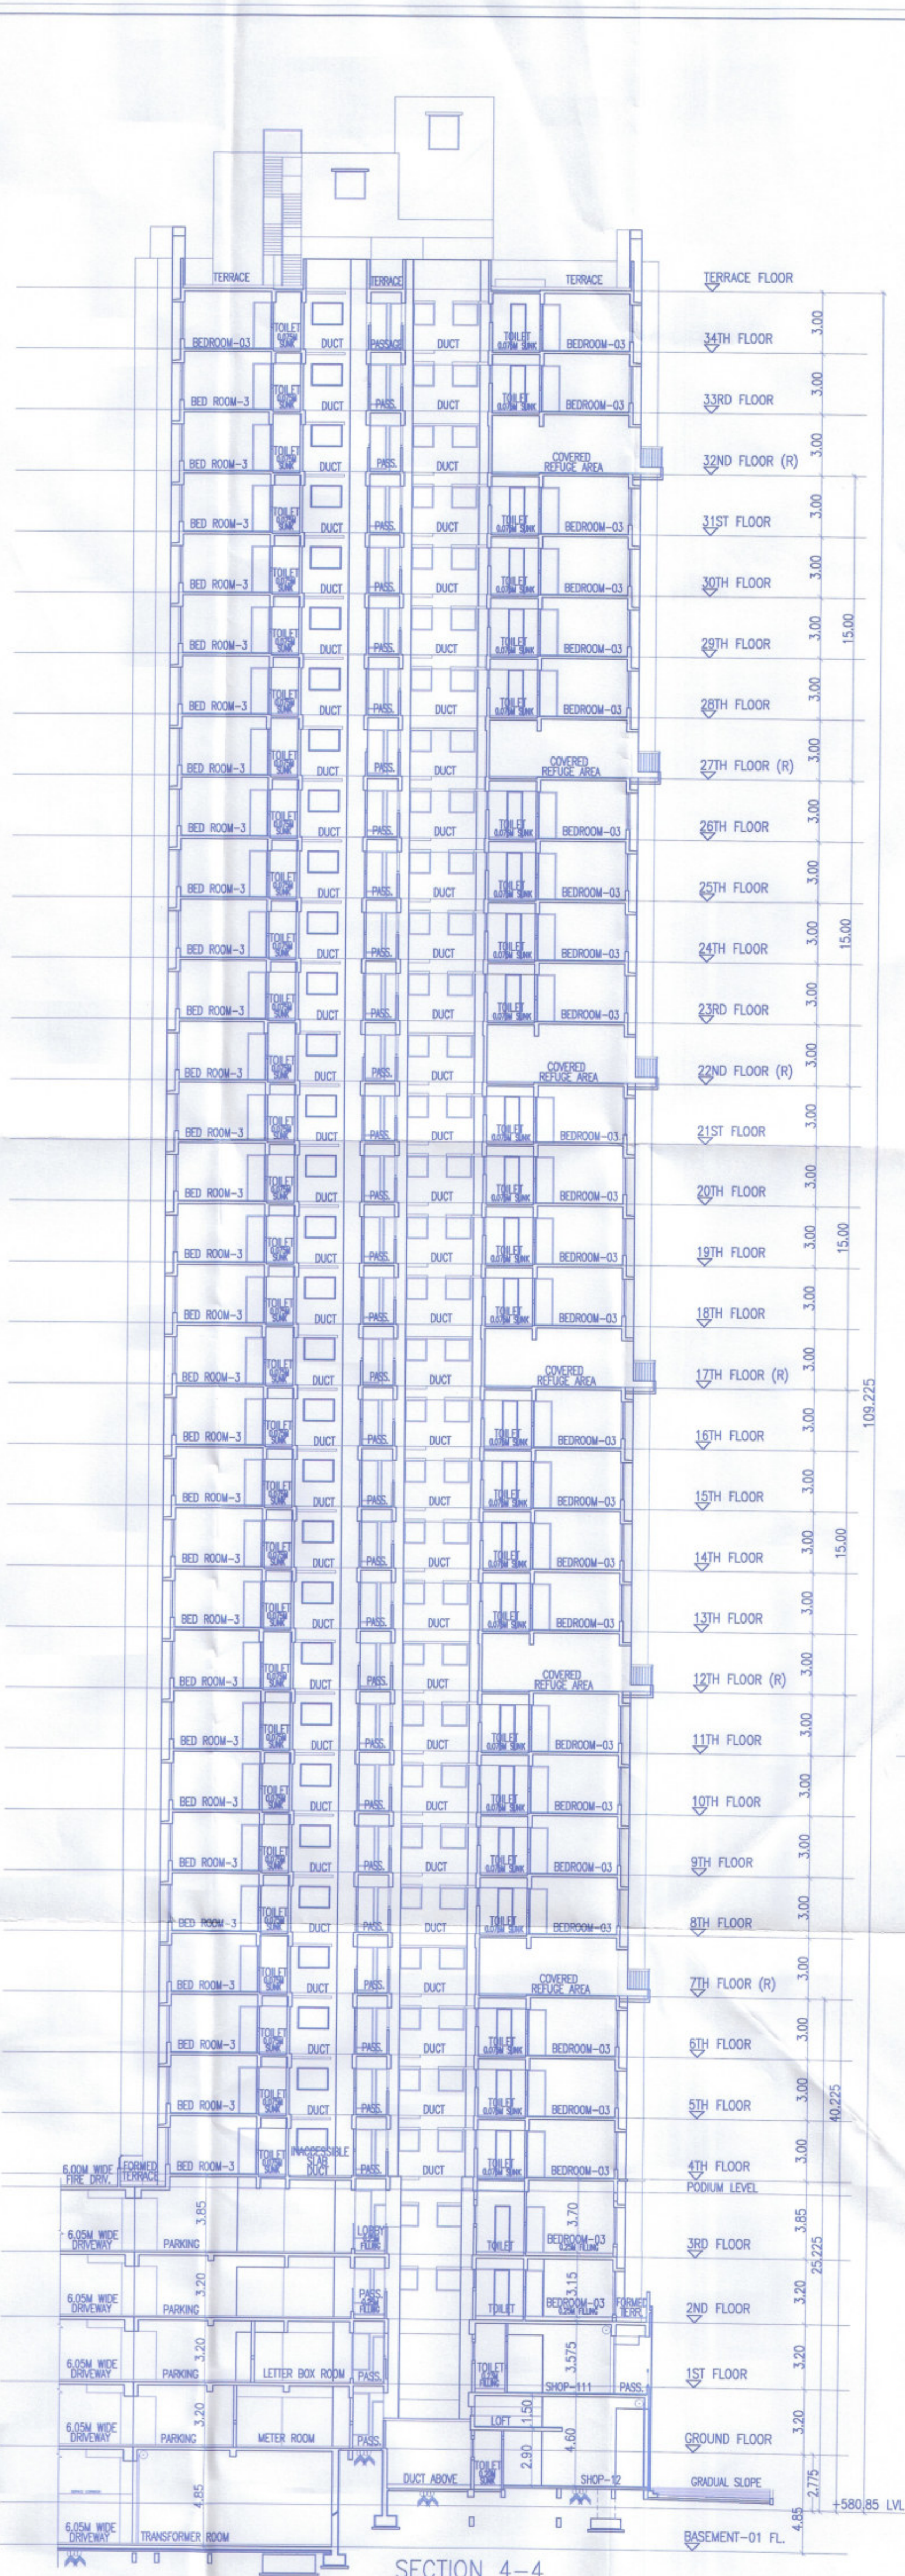


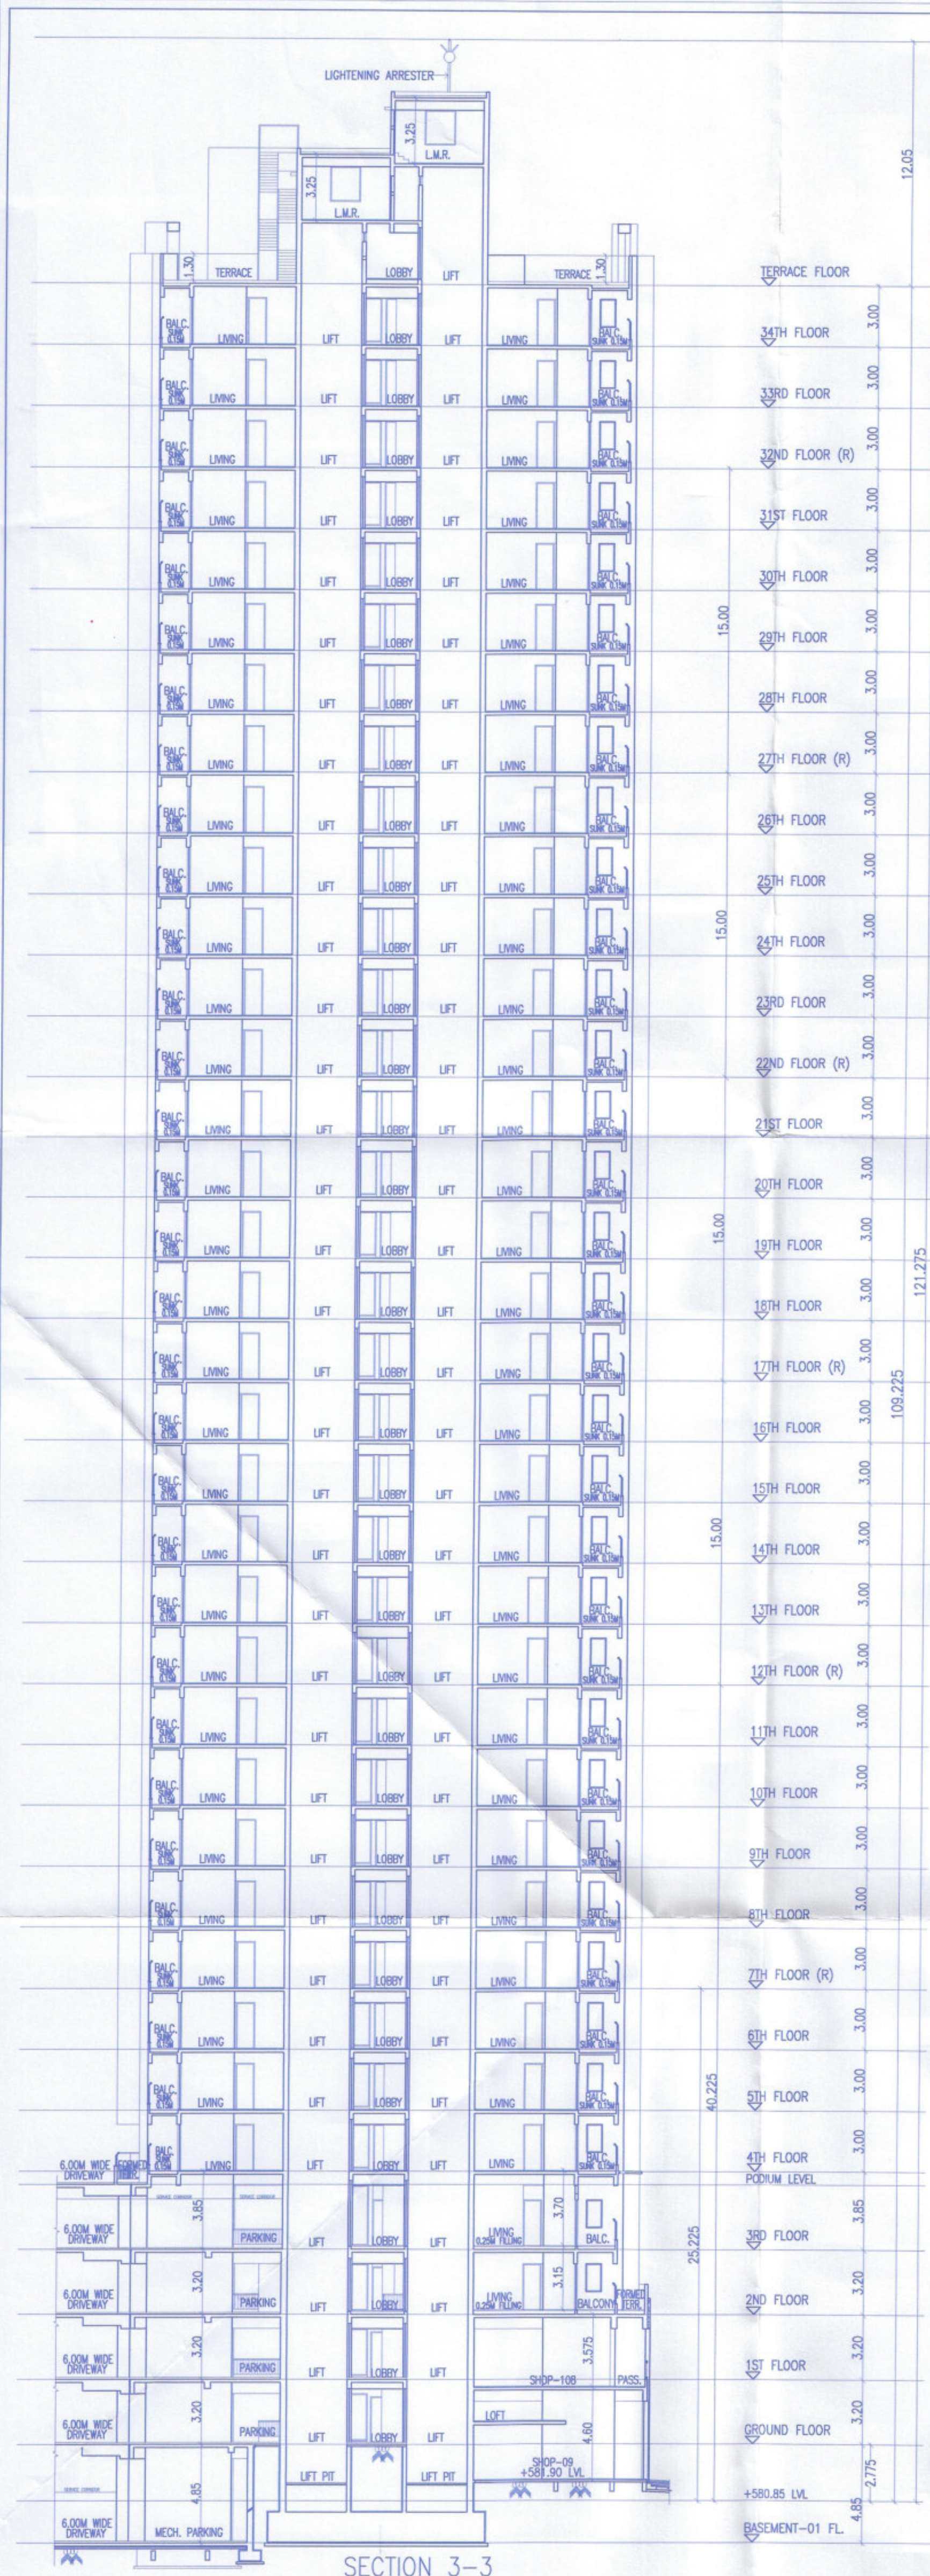


WING 'A1-A2'	13/50
STAMP OF APPROVAL	
SANCTIONED NO. B.P./WAKAD/143/2023	
DATED:13/09/2023	
SANCTIONED NO. B.P./WAKAD/179/2023	
DATED:09/11/2023	
SANCTIONED NO. B.P./WAKAD/85/2024	
DATED:24/06/2024	
SANCTIONED NO. B.P./WAKAD/122/2024	
DATED:03/10/2024	
SANCTIONED NO. B.P./WAKAD/159/2024	
DATED:27/12/2024	

Sanctioned No. B.P./Wakad/36/2025
Subject to conditions mentioned in the
Office Order No.
aven dated 26/08/25
Pimpri
Date: 26/03/2025

O. C. Signed by
City Engineer

For City Engineer
Building Permission Dept
PCHC, Pimpri, Pune-18

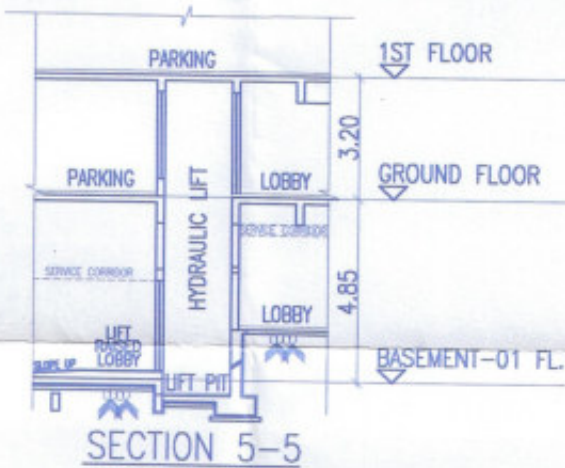

PROJECT		
PROPOSED RESIDENTIAL & COMMERCIAL BUILDING, ON PLOT A1+A2 OUT OF S.NO.122/1,122/1/A/3,122/2,122/5 AND 122/5/1, VILLAGE WAKAD, TAL.-MULSHI, DIST.-PUNE.		
NAME AND SIGNATURE OF OWNER		
M/S VILAS JAVDEKAR INFINEE DEVELOPERS PVT LTD THROUGH DIRECTOR SARVESH V. JAVDEKAR		
NAME AND SIGNATURE OF ARCHITECT		
SAMEER VALIMBE CA/92/14618		
VOUSSOIRS ARCHITECTS AND INTERIOR DESIGNERS 10 JANHVI APT.BHONDE COLONY, ERANDWANE,PUNE-4. TEL-23456399 ,TEL. FAX-5456399		
NORTH	SCALE 1:200	SHEET NO.
	DEALT BY-KRISHNA CHK. BY-TRUPTI	13/50
	DATE 05.02.2025	
FILE NO : INWD/WDD/WKD/PRBS3/0470/2023 SUBJECT TO APPROVAL FROM COMPETENT AUTHORITY		