

WING 'A1-A2'	13/50
STAMP OF APPROVAL	
SANCTIONED NO. B.P./WAKAD/143/2023	
DATED:13/09/2023	
SANCTIONED NO. B.P./WAKAD/179/2023	
DATED:09/11/2023	
SANCTIONED NO. B.P./WAKAD/85/2024	
DATED:24/06/2024	
SANCTIONED NO. B.P./WAKAD/122/2024	
DATED:03/10/2024	

Sanctioned No. B.P./WAKAD/159/2024

Subject to conditions mentioned in the Office Order No.

aven dated 27/12/2024

Pimpri

Date : 27/12/2024

ESTD
11/10/82


Pimpri Chinchwad Municipal Corporation

For City Engineer

Building Permission Dept

PCMD, Pimpri, Pune-41

O. C. Signed by
City Engineer

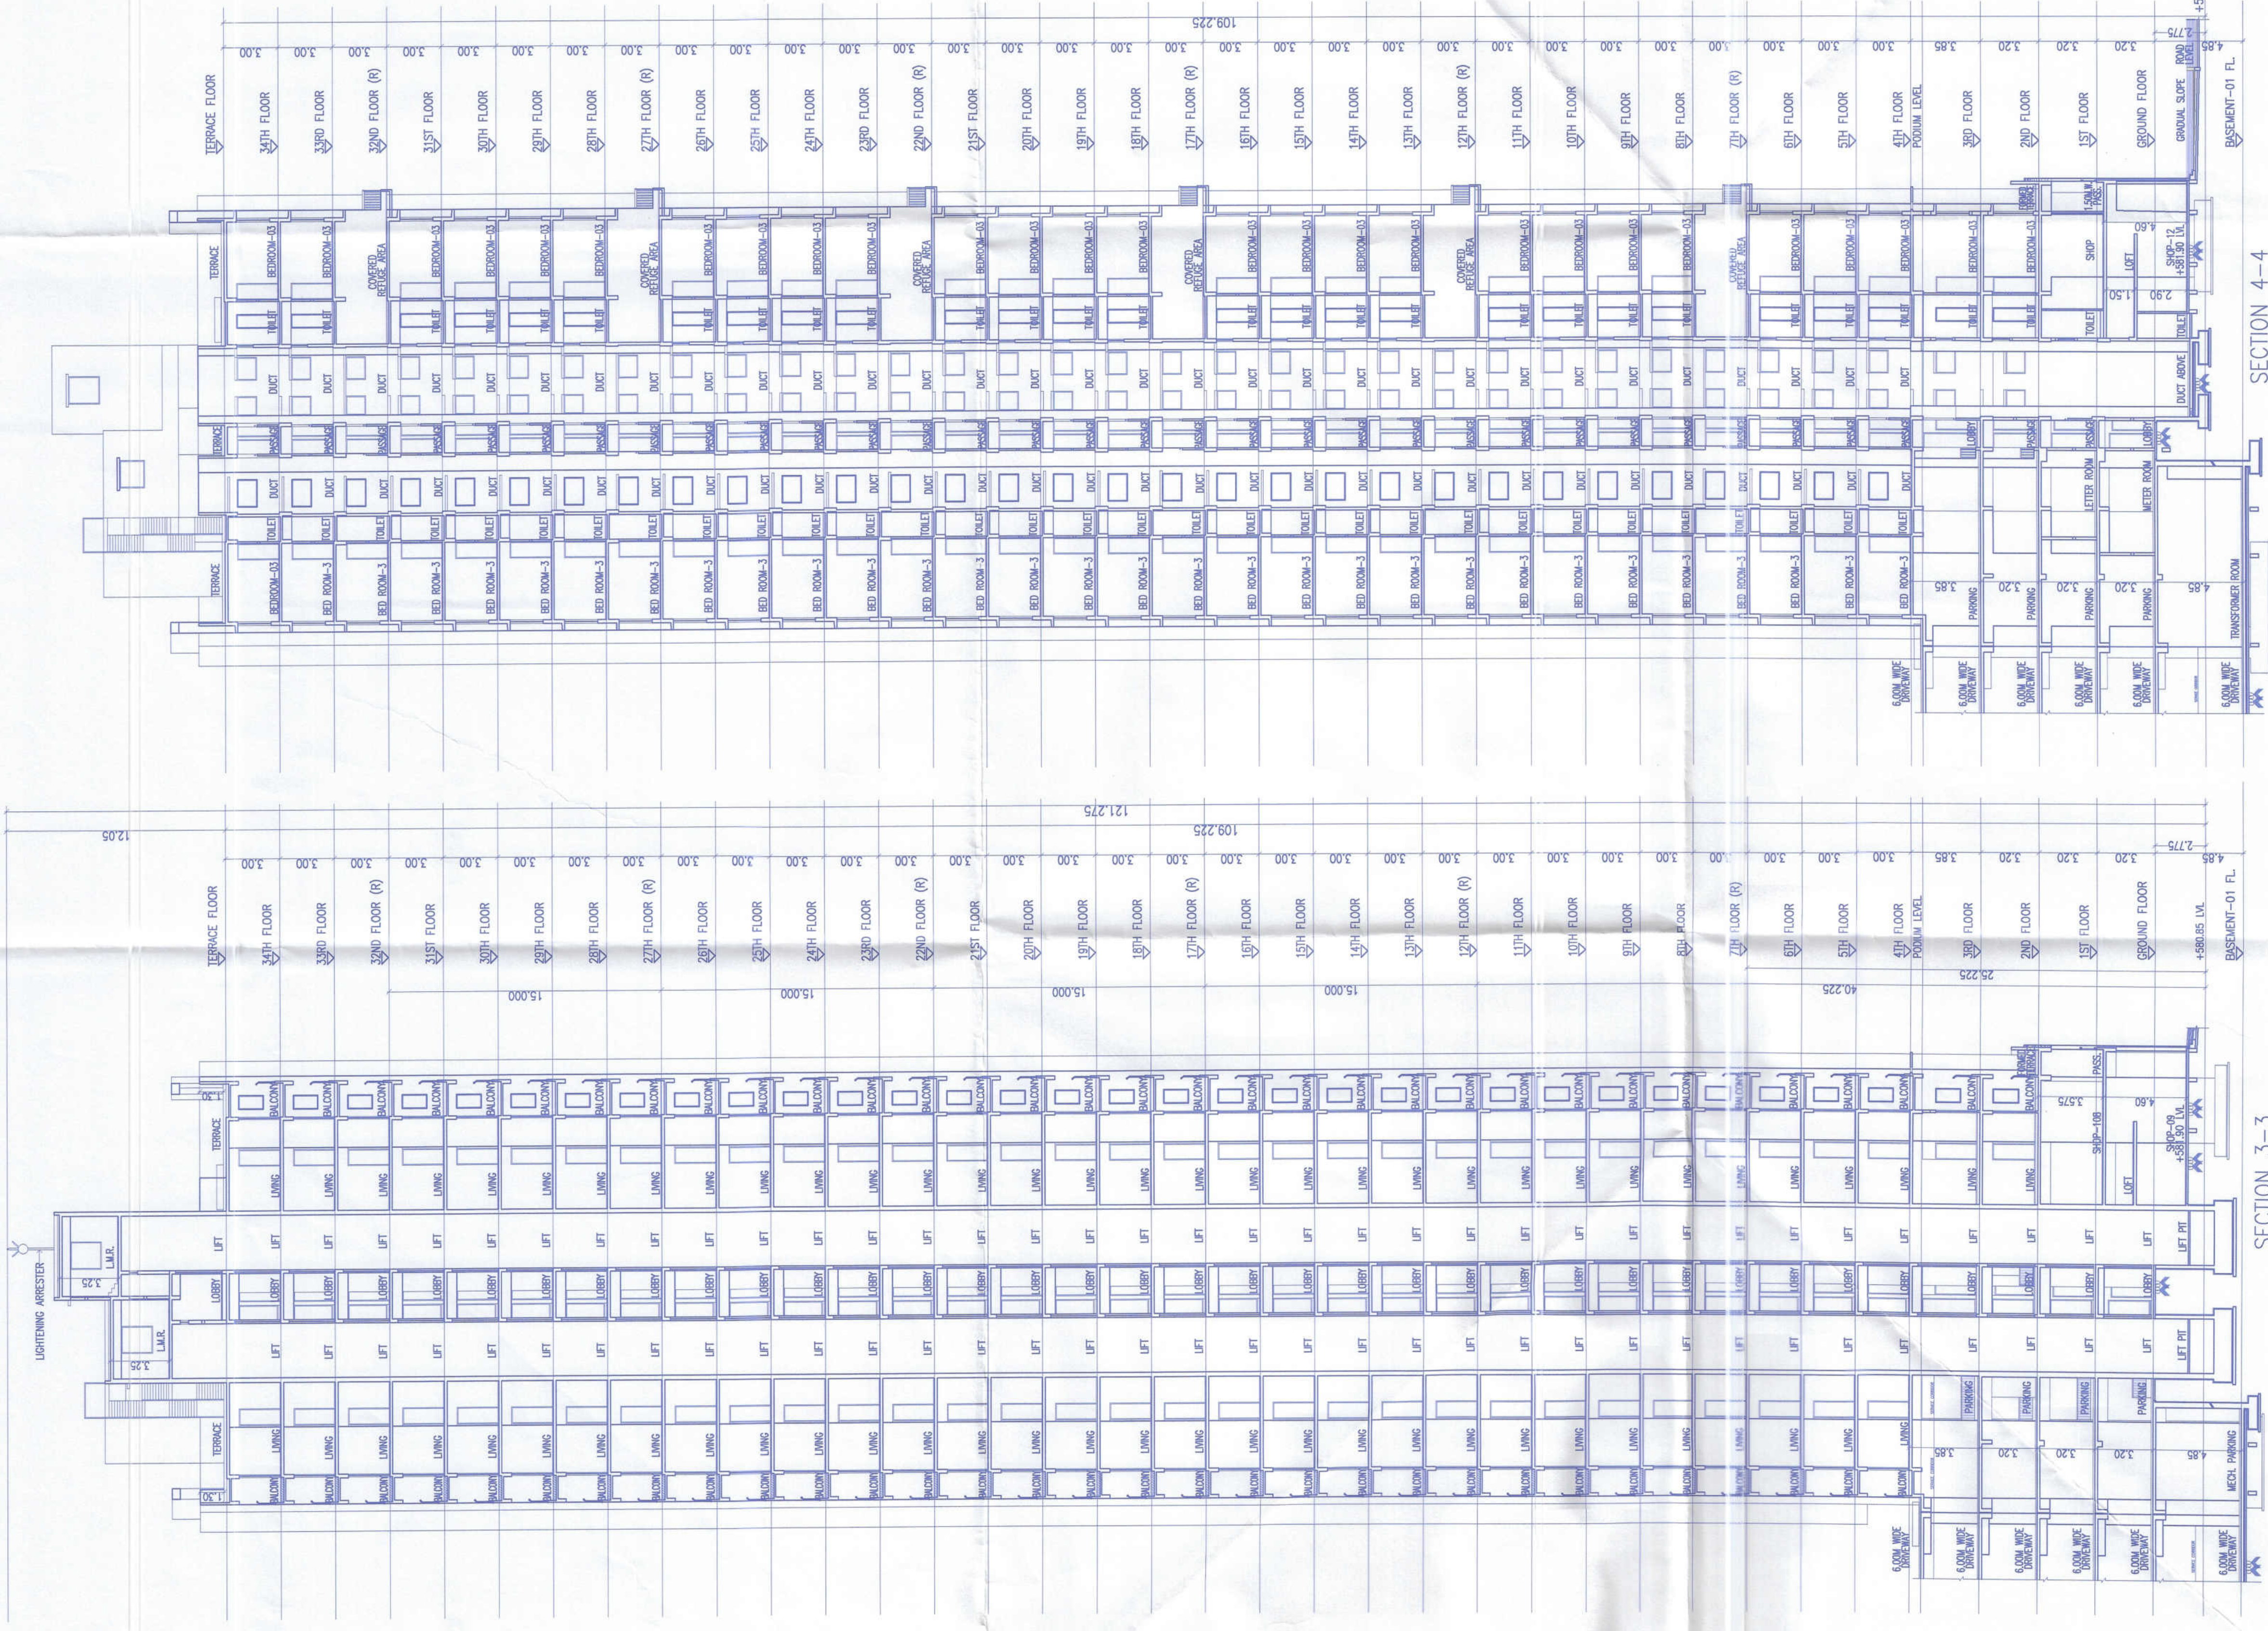

PROJECT	PROPOSED RESIDENTIAL & COMMERCIAL BUILDING, ON PLOT A1+A2 OUT OF S.NO.122/1,122/1/A,3,122/2,122/5 AND 122/5/1, VILLAGE WAKAD, TAL.-MULSHI, DIST.-PUNE.
NAME AND SIGNATURE OF OWNER	M/S VILAS JANDEKAR INFRASTRUCTURE DEVELOPERS PVT LTD THROUGH DIRECTOR, SAMEER V. JANDEKAR
NAME AND SIGNATURE OF ARCHITECT	SAMEER VALIMBE CA/92/14618
VOUSSOIRS	ARCHITECTS AND INTERIOR DESIGNERS TO JAMNAGRAM PUNE-4. TEL:-25456399, TEL. FAX:-5456399
NORTH	SCALE 1:200
DEALT BY-KRISHNA CHK. BY-IRUPITI	SHEET NO. 13/50
DATE 16.12.2024	FILE NO : INWD/WDD/PRB53/04/70/2023 SUBJECT TO APPROVAL FROM COMPETENT AUTHORITY

SECTION 3-3

SECTION 4-4

SECTION 5-5