


STAMP OF APPROVAL
SANCTIONED NO. B.P./MKAD/143/2023
DATED 19/08/2023
SANCTIONED NO. B.P./MKAD/179/2023
DATED 09/11/2023
SANCTIONED NO. B.P./MKAD/65/2024
DATED 24/06/2024
SANCTIONED NO. B.P./MKAD/122/2024
DATED 03/10/2024
SANCTIONED NO. B.P./MKAD/159/2024
DATED 27/12/2024

Sanctioned No. B.P. 143/2023
Subject to conditions mentioned in the
Office Order No.
aven dated 24/1/25
Printed Date 13/10/25

O. C. Signed by
City Engineer

Sanjay Engineer
Project Engineer
Pune-18

38/50

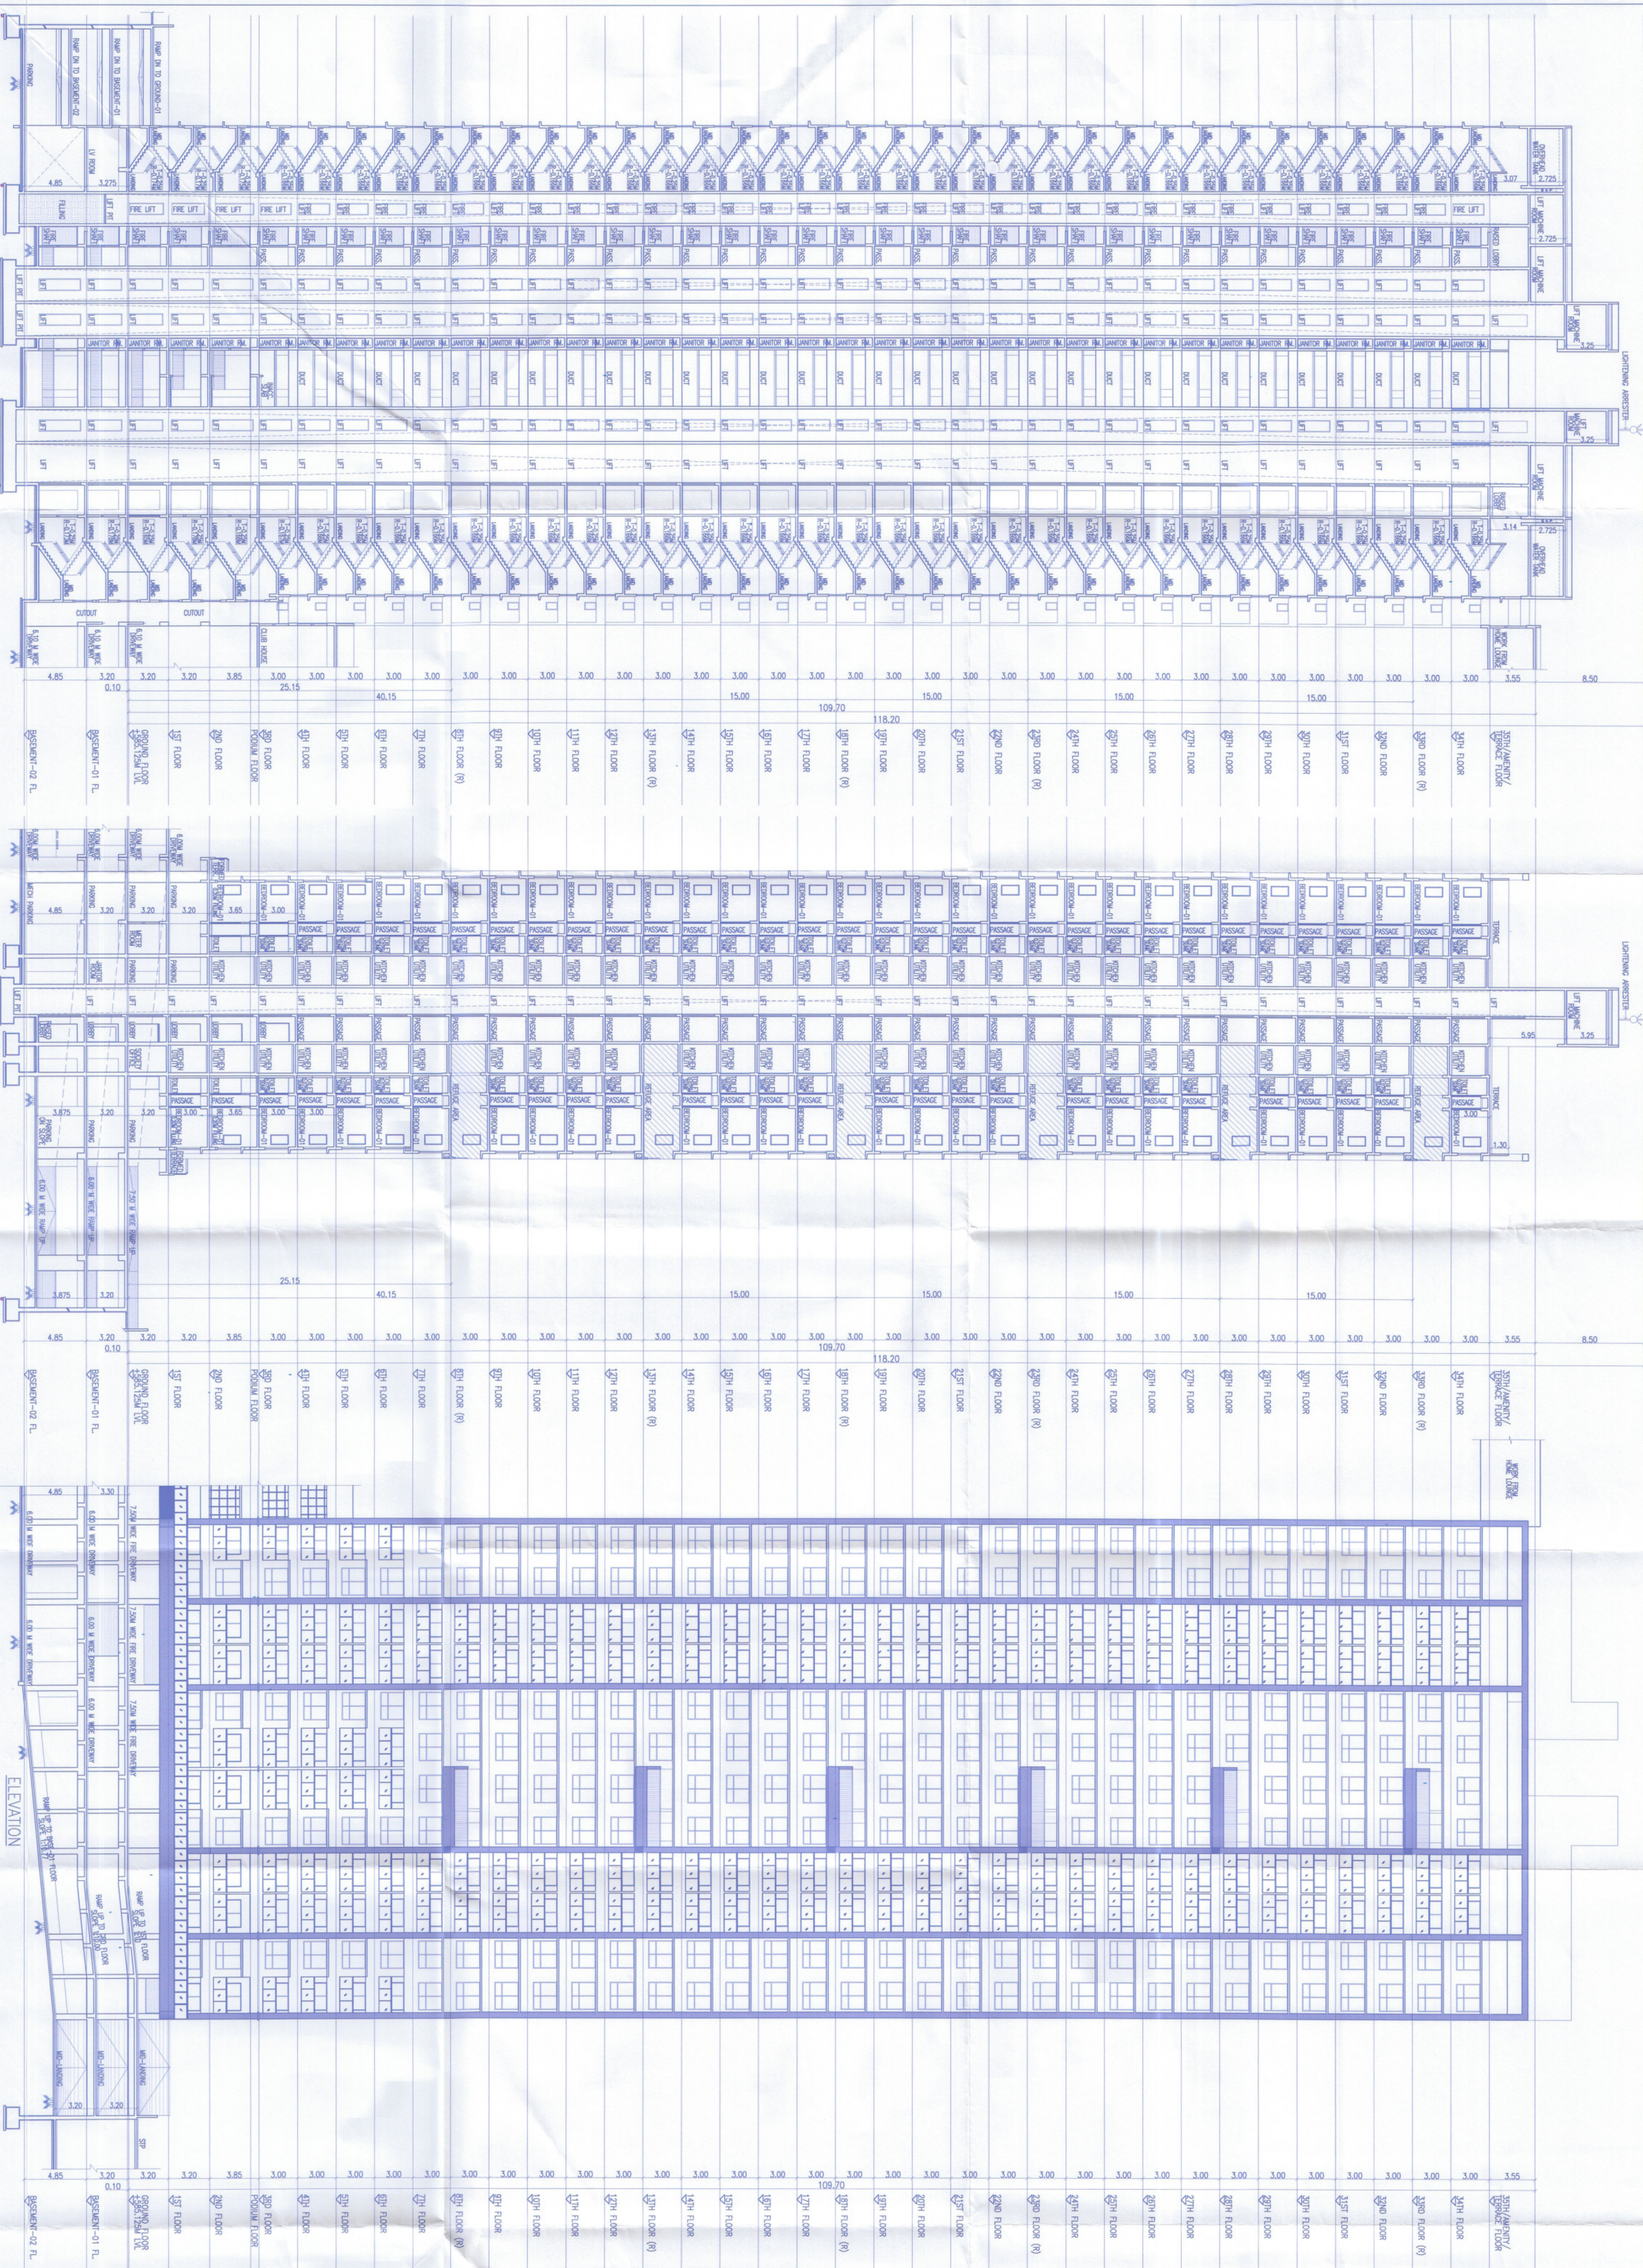

PROJECT
PROPOSED RESIDENTIAL & COMMERCIAL BUILDING
ON PLOT 4142 OUT OF S.NO.122/112/1/12/22/212/5
AND 122/5/1, VILAGE WAKOD, TAL.-MULSHI, DIST-PUNE

NAME AND SIGNATURE OF OWNER

M/S. M. J. JADAVKA INFINITE DEVELOPERS PVT. LTD

NAME AND SIGNATURE OF ARCHITECT

SHEET VALUE
C/42/1418

VOUSOIRS

ARCHITECT AND INTERIOR DESIGNER
15 SHIVAJI NAGAR, PUNE-411004

TEL:-2445997, TEL. FAX:-2445999

38/50

06/02/2025

FILE NO. : INMD/WD/WD/RES/0170/2023
PROJECT NO. : 143/2023
DATE OF APPROVAL : 19/08/2023