


WING 'F1-F2'	43/50
STAMP OF APPROVAL	
SANCTIONED NO. B.P./WAKAD/143/2023	
DATED:13/09/2023	
SANCTIONED NO. B.P./WAKAD/179/2023	
DATED:09/11/2023	
SANCTIONED NO. B.P./WAKAD/85/2024	
DATED:24/06/2024	
SANCTIONED NO. B.P./WAKAD/122/2024	
DATED:03/10/2024	
SANCTIONED NO. B.P./WAKAD/159/2024	
DATED:27/12/2024	

Sanctioned No. B.P./WAKAD/85/2024
 Subject to conditions mentioned in the
 Office Order No.
 avon dated 26/3/25
 Pimpri
 Date: 26/3/25




O. C. Signed by
 City Engineer

[Signature]
 City Engineer
 Building Permission Dept.
 PCMC., Pimpri, Pune-18

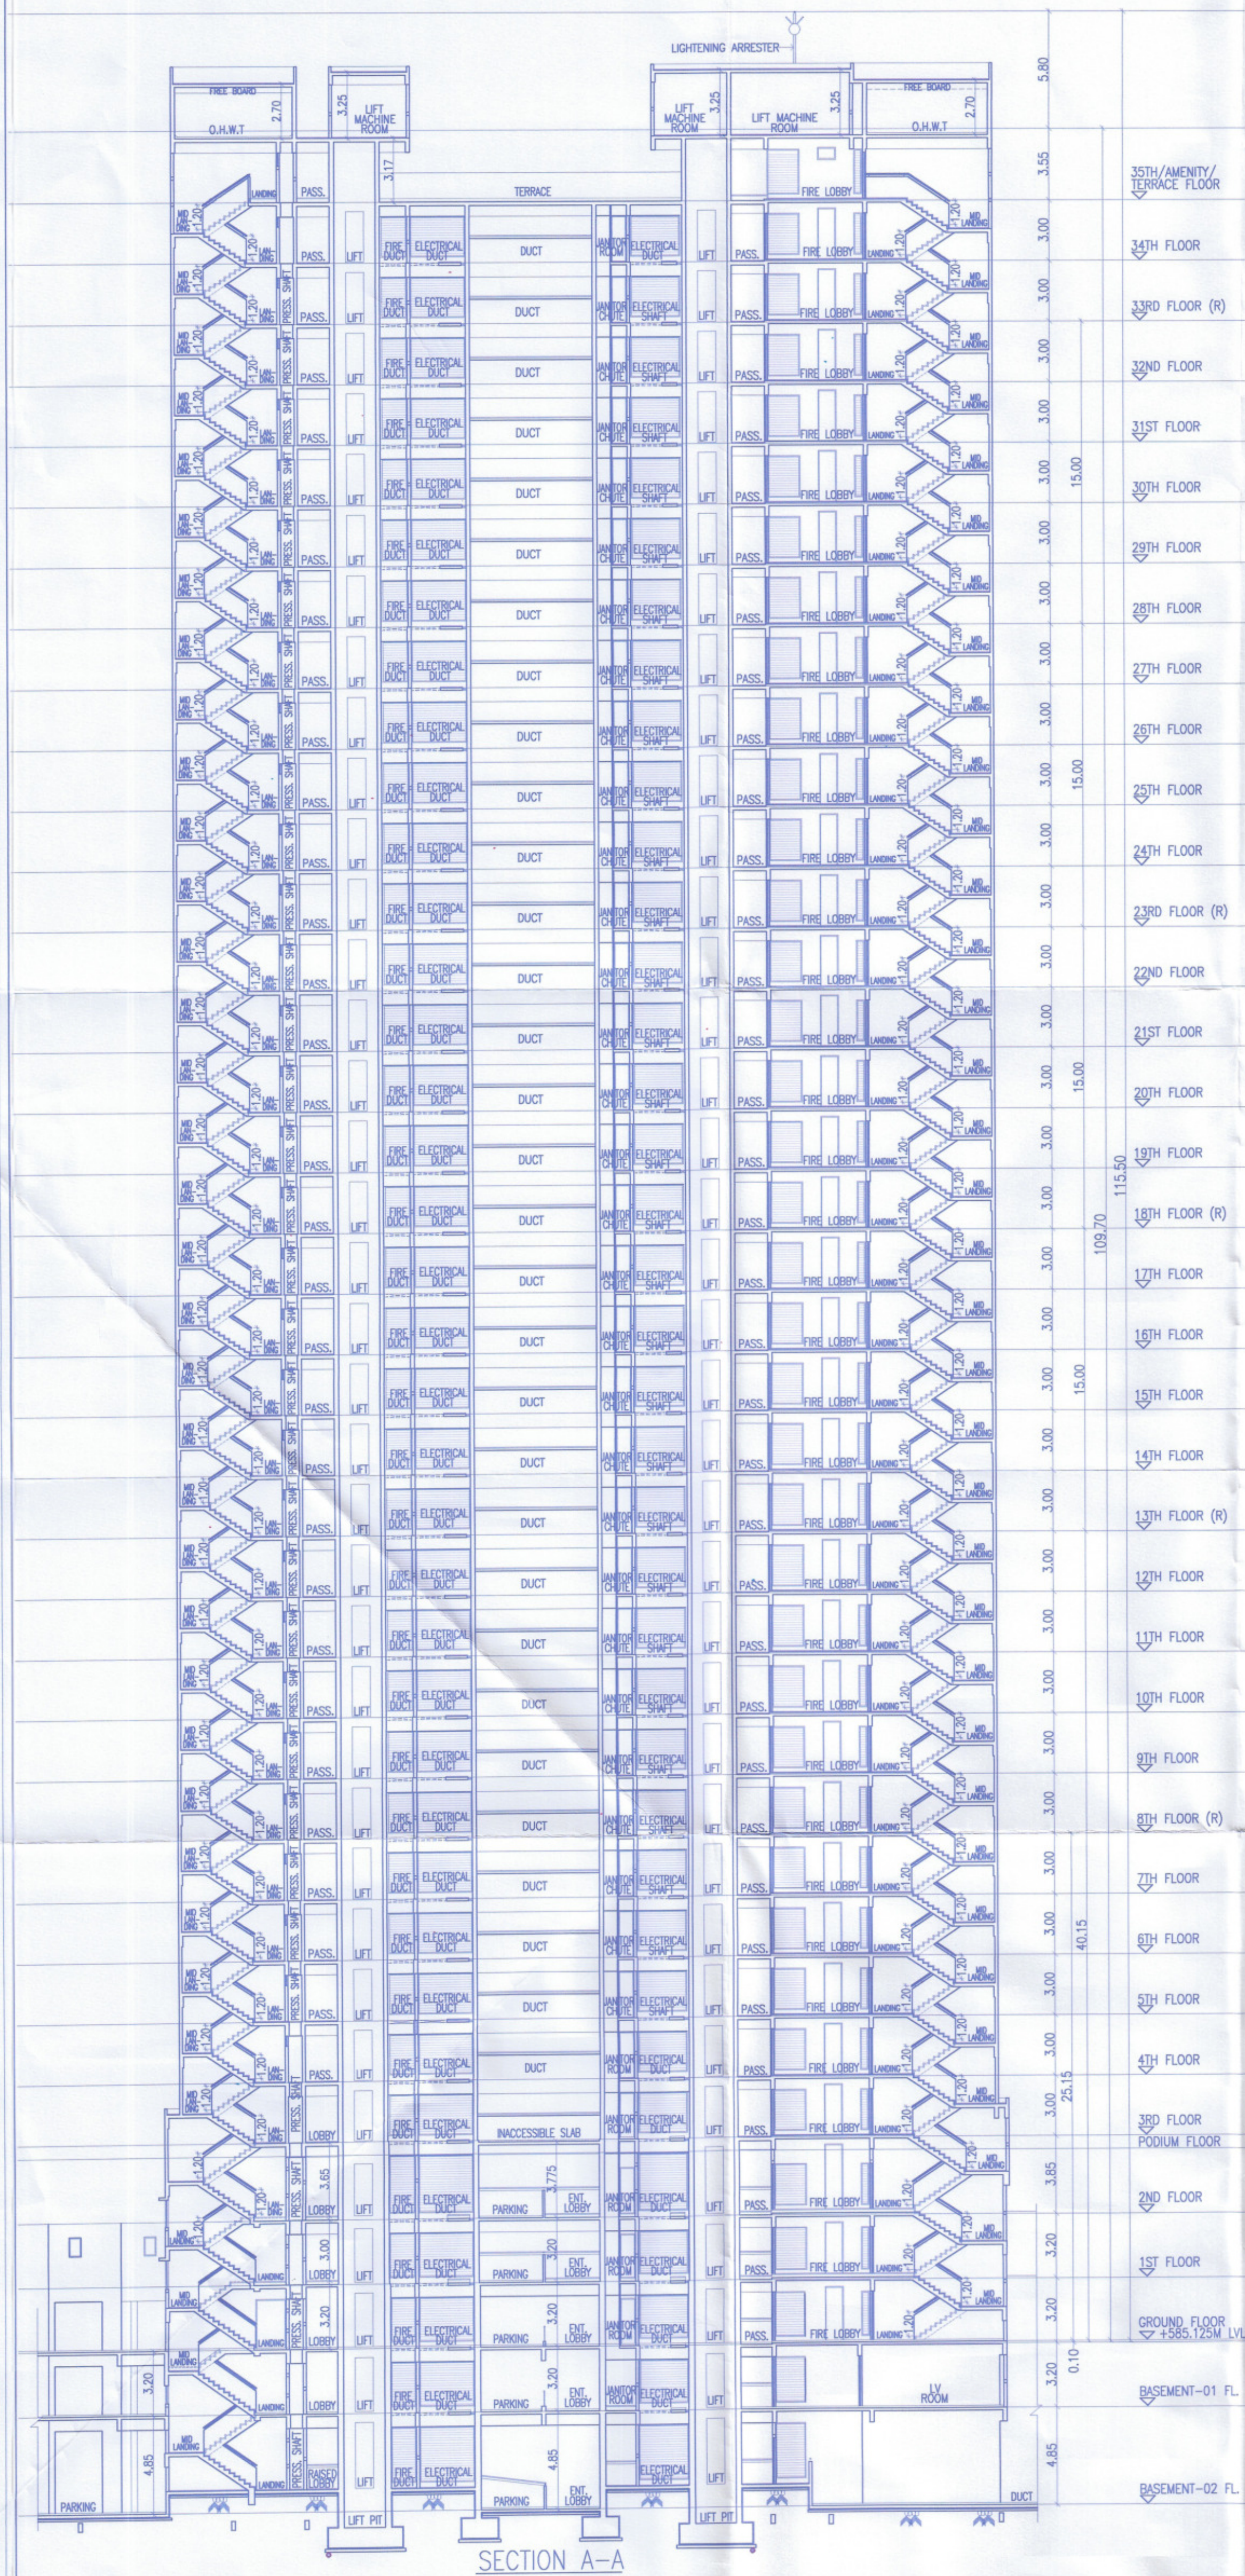

SECTION A-A

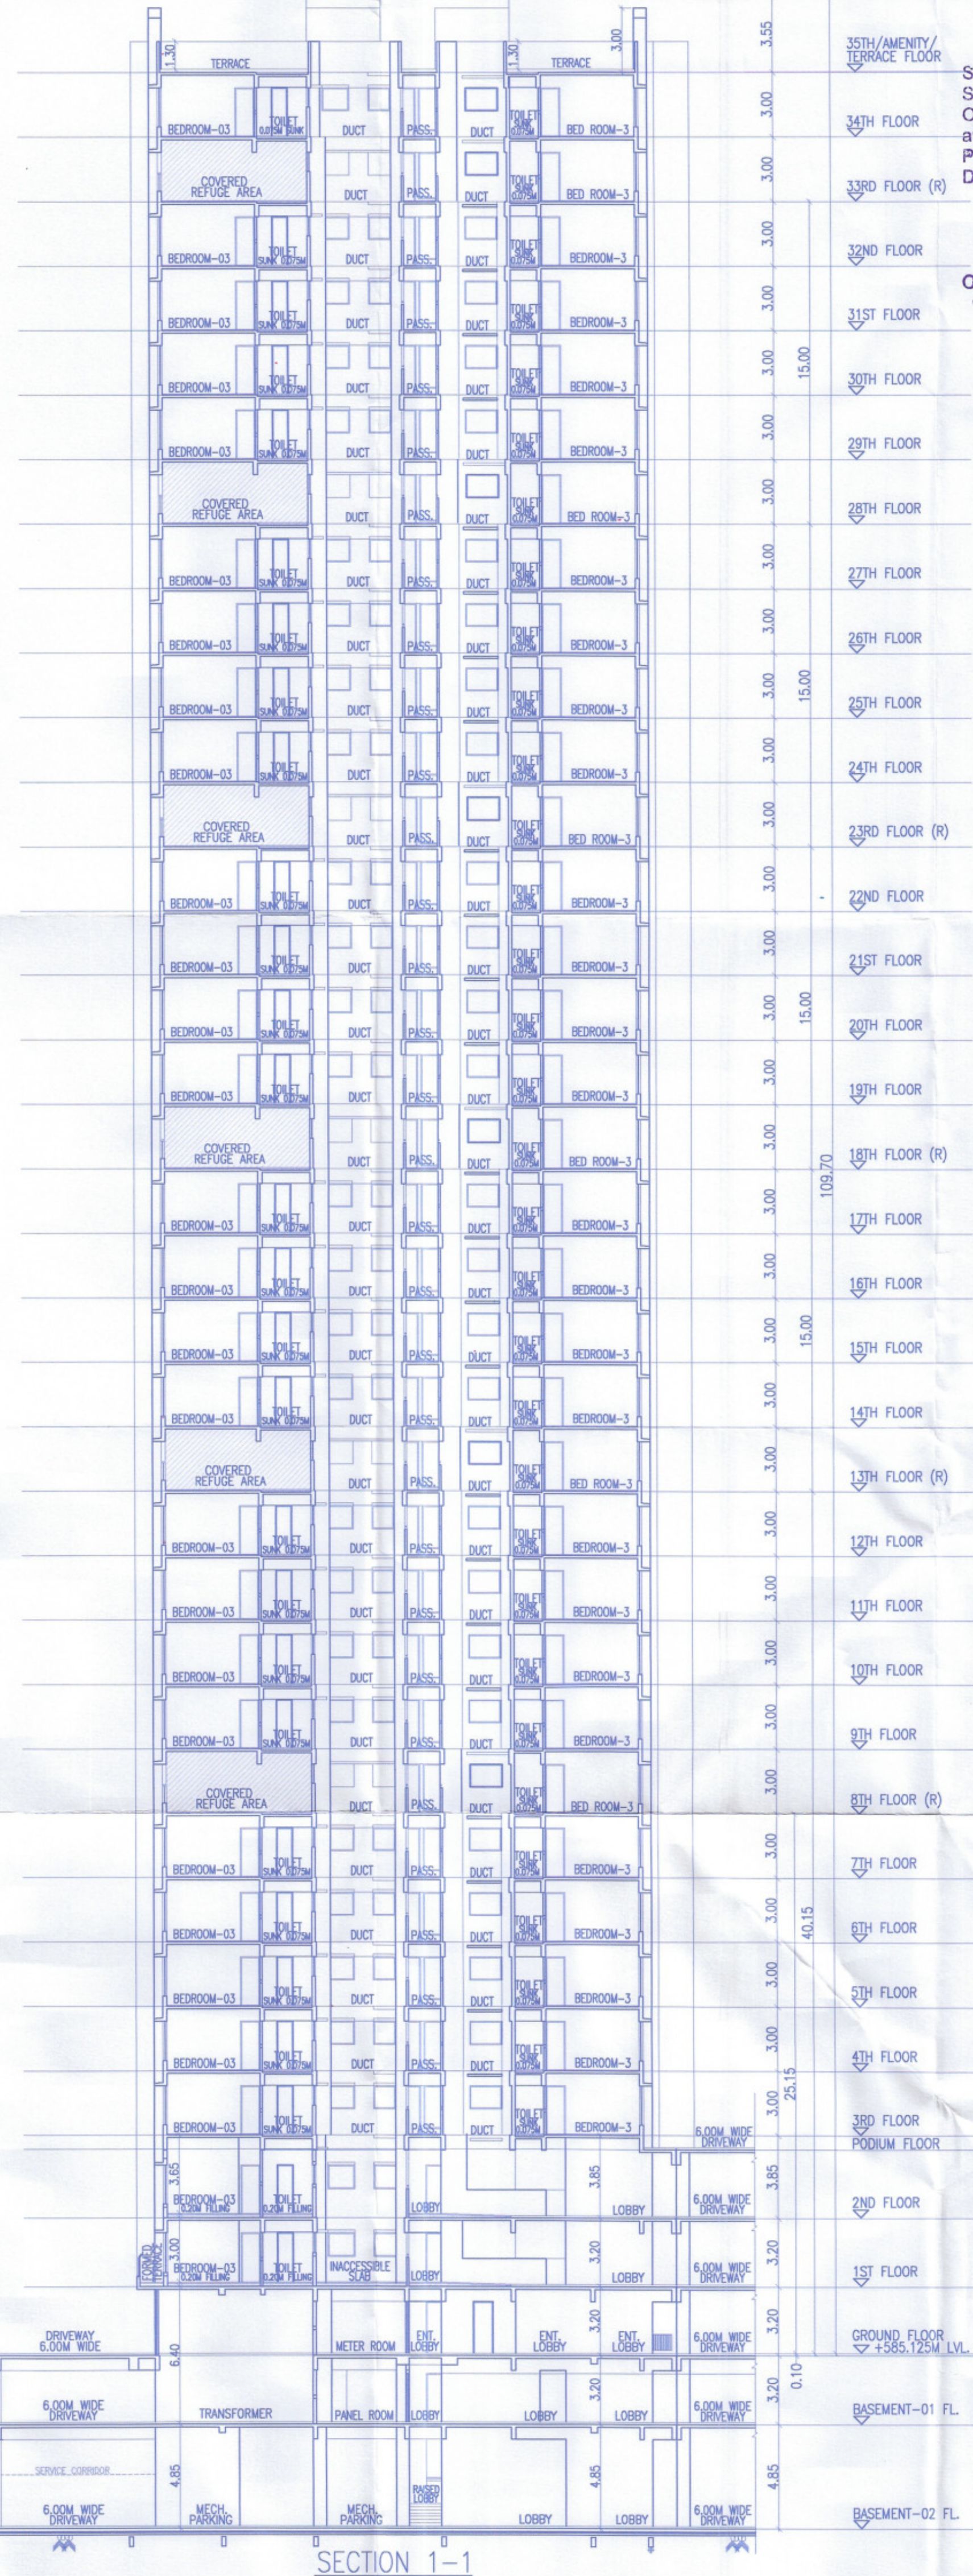

SECTION 1-1

PROJECT		
PROPOSED RESIDENTIAL & COMMERCIAL BUILDING, ON PLOT A1+A2 OUT OF S.NO.122/1,122/1/A/3,122/2,122/5 AND 122/5/1, VILLAGE WAKAD, TAL.-MULSHI, DIST-PUNE.		
NAME AND SIGNATURE OF OWNER		
<i>[Signature]</i>		
M/S VILAS JAVDEKAR INFINITE DEVELOPERS PVT LTD THROUGH DIRECTOR SARVESH V. JAVDEKAR		
NAME AND SIGNATURE OF ARCHITECT		
<i>[Signature]</i>		
SAMEER VALIMBE CA/92/14618		
VOUSOIRS ARCHITECTS AND INTERIOR DESIGNERS 10 JANHVI APT.BHONDE COLONY, ERANDWANE,PUNE-4. TEL-25456399, TEL. FAX-5456399		
NORTH	SCALE 1:100	SHEET NO.
	DEALT BY-KRISHNA CHK. BY-TRUPTI	43/50
	DATE 05.02.2025	
FILE NO : INND/WKD/WKD/PR653/0470/2023 SUBJECT TO APPROVAL FROM COMPETENT AUTHORITY		