


WING 'F1-F2'	44/50
STAMP OF APPROVAL	
SANCTIONED NO. B.P./WAKAD/143/2023	
DATED:13/09/2023	
SANCTIONED NO. B.P./WAKAD/179/2023	
DATED:09/11/2023	
SANCTIONED NO. B.P./WAKAD/85/2024	
DATED:24/06/2024	
SANCTIONED NO. B.P./WAKAD/122/2024	
DATED:03/10/2024	
SANCTIONED NO. B.P./WAKAD/159/2024	
DATED:27/12/2024	

Sanctioned No. B.P./WAKAD/136/2025
 Subject to conditions mentioned in the
 Office Order No.
 a/c dated 26/3/25
 Pimpri
 Date 26/3/25




O. C. Signed by
 City Engineer


Shri. Jagdish
 City Engineer
 Building Permission Dept.
 Pimpri, Pune-18.

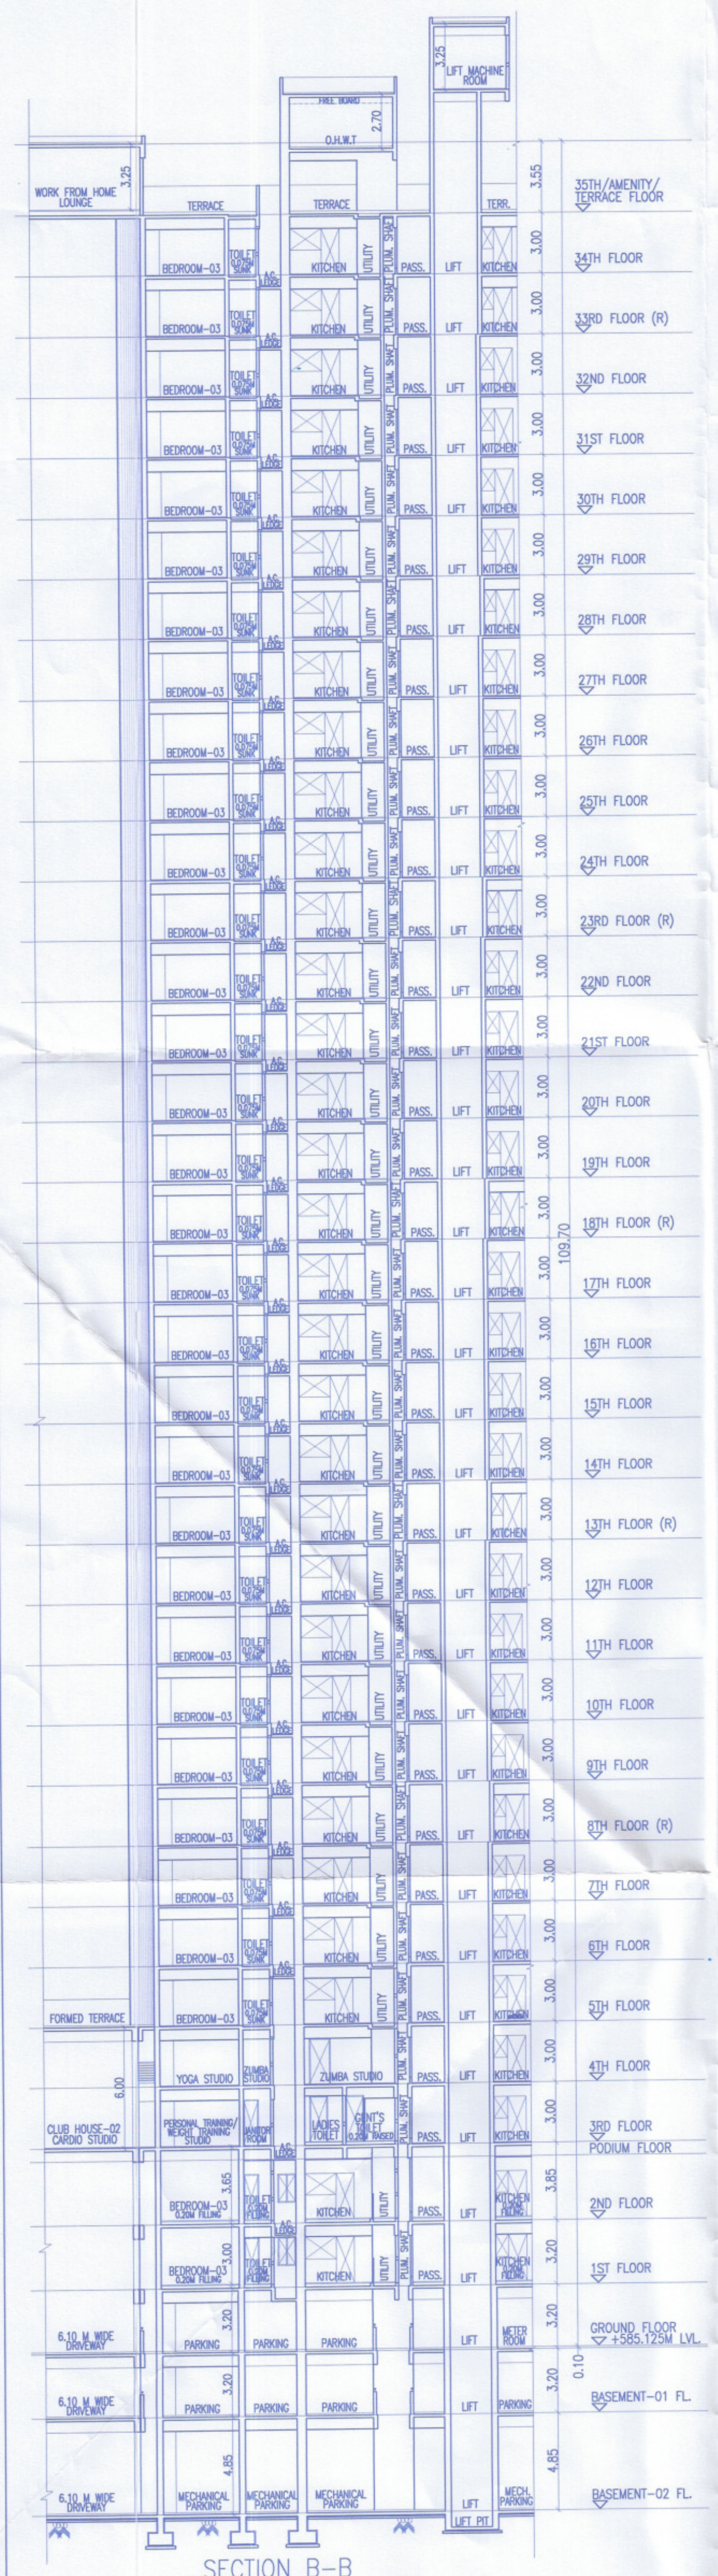

SECTION B-B

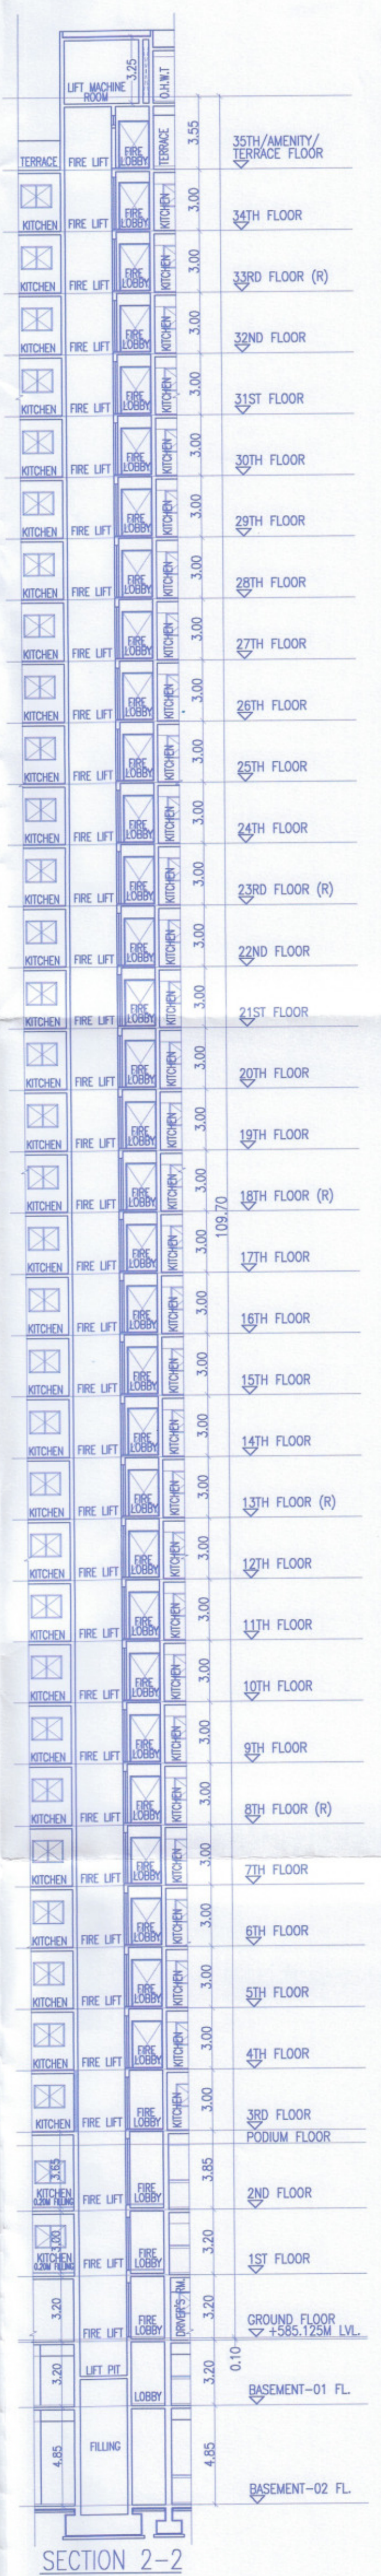

SECTION 2-2

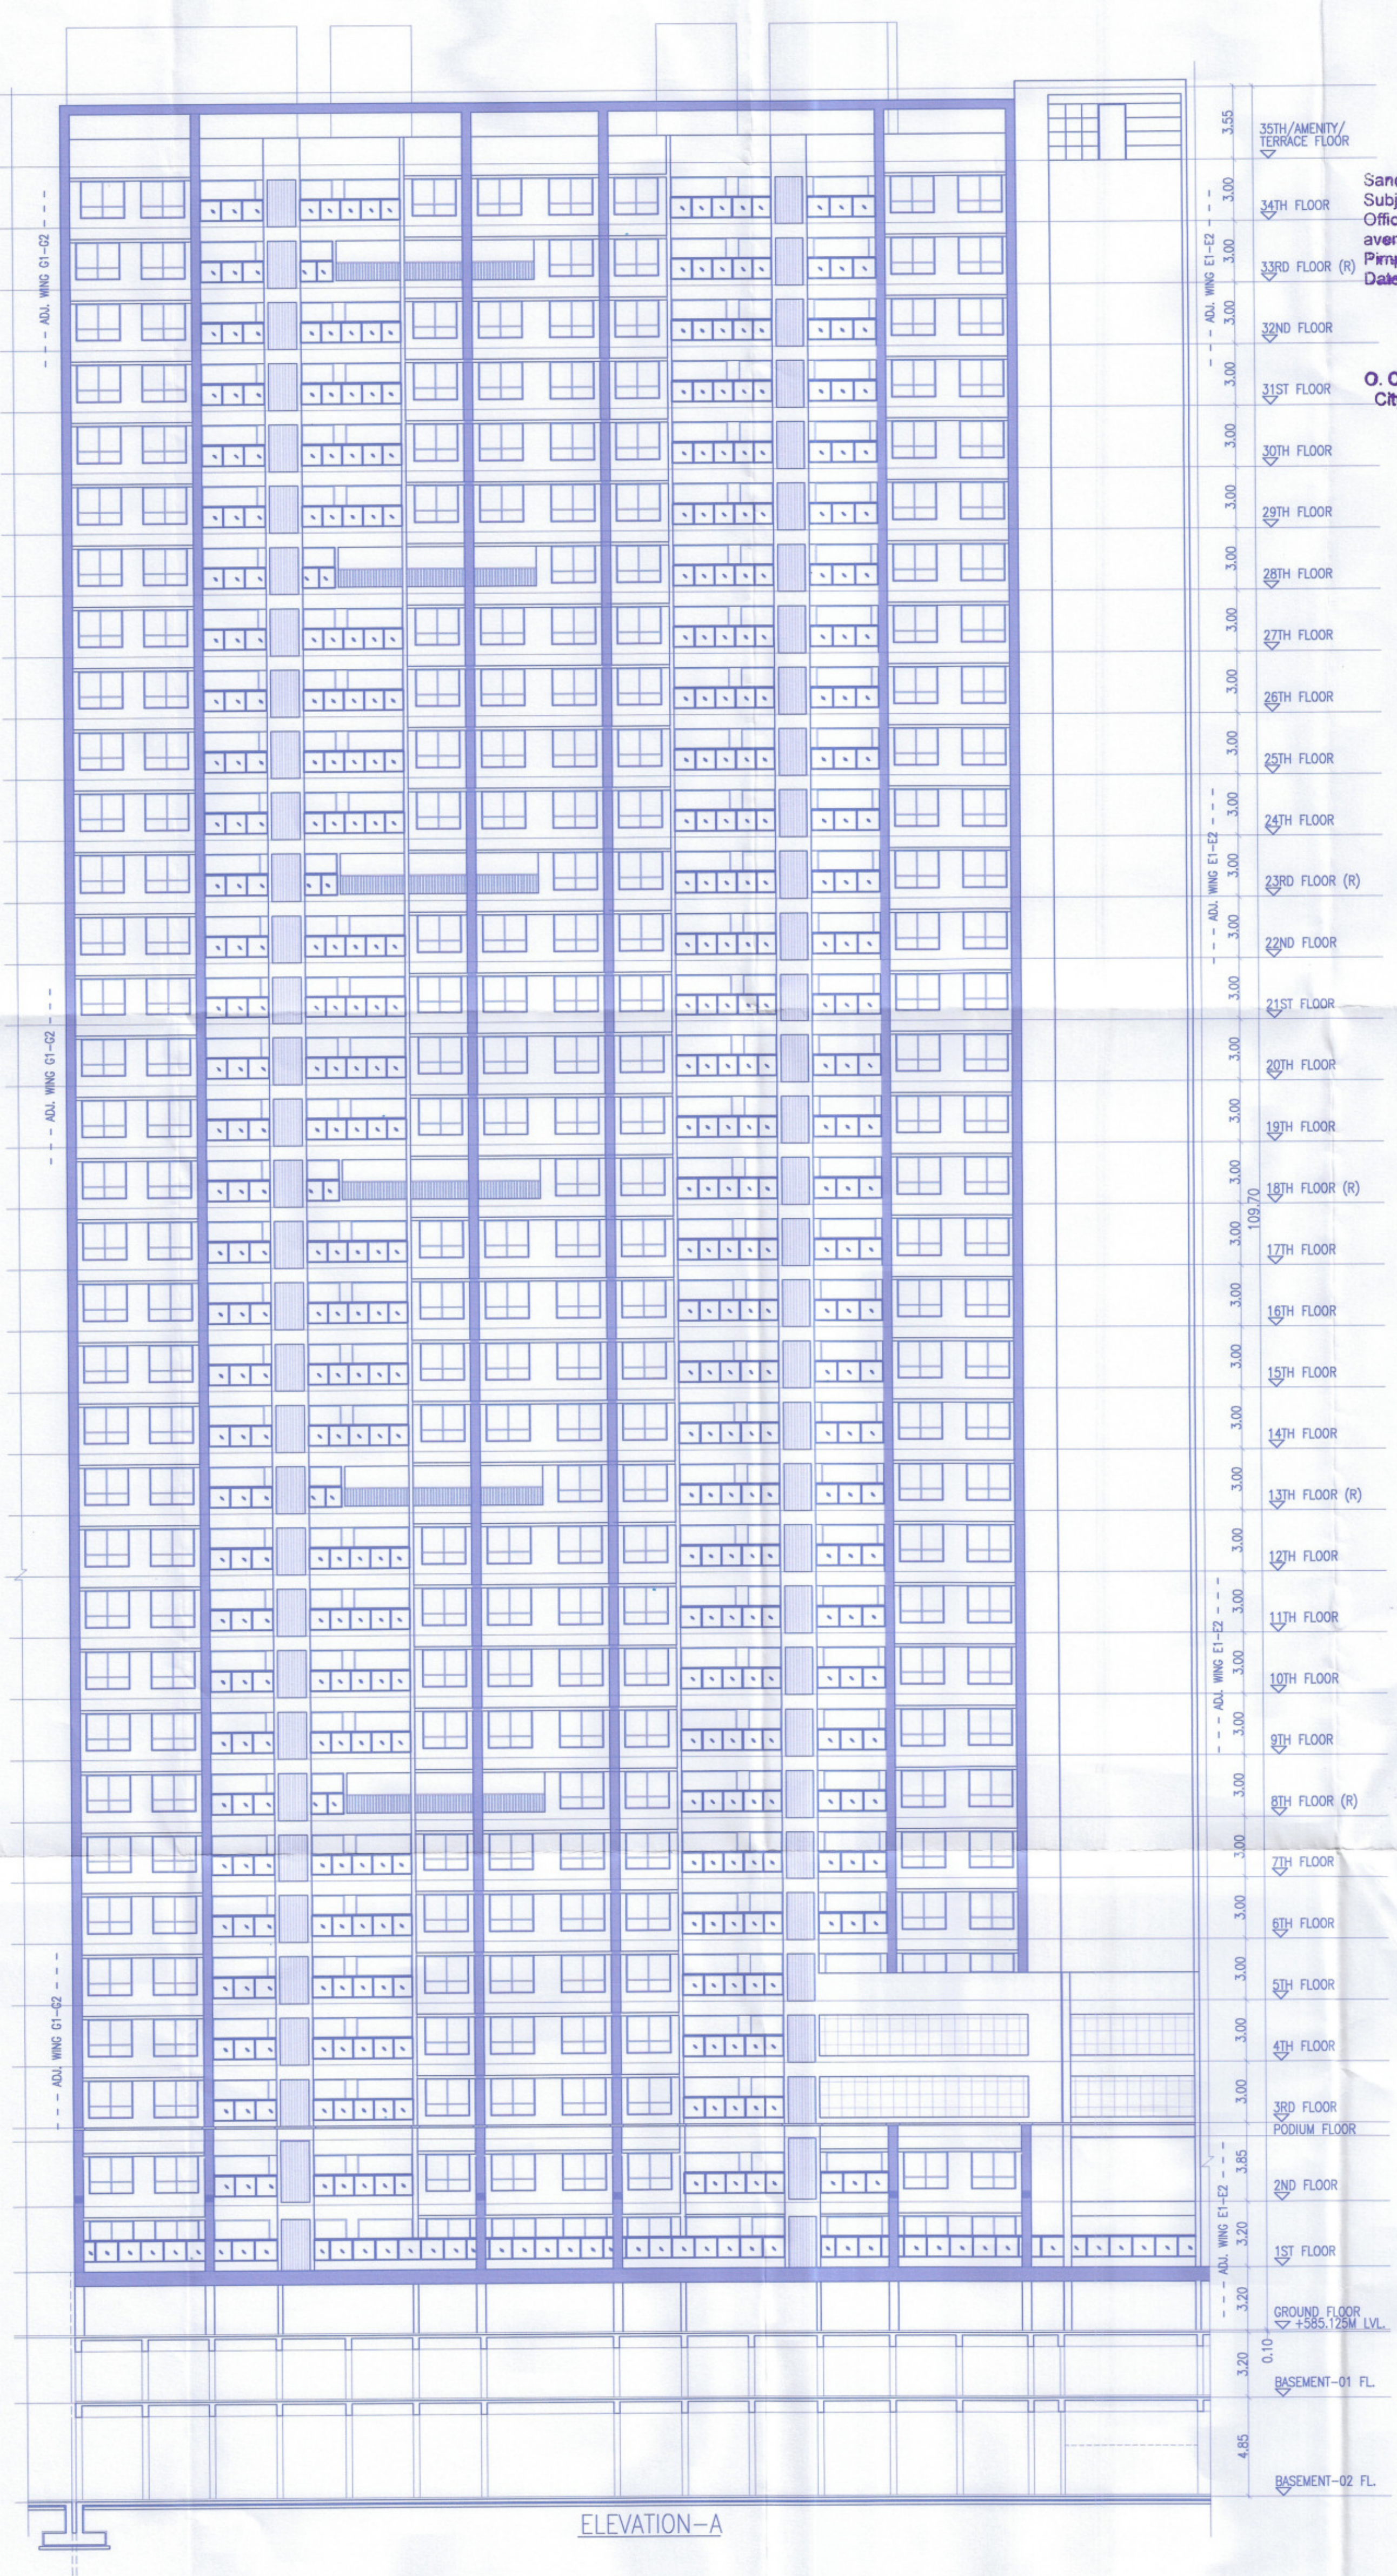

ELEVATION-A

PROJECT		
PROPOSED RESIDENTIAL & COMMERCIAL BUILDING, ON PLOT A1+A2 OUT OF S.NO.122/1,122/1/A/3,122/2,122/5 AND 122/5/1, VILLAGE WAKAD, TAL.-MULSHI, DIST.-PUNE.		
NAME AND SIGNATURE OF OWNER		
<i>Sameer</i>		
M/S VILAS JAVDEKAR INFINTIE DEVELOPERS PVT LTD THROUGH DIRECTOR SARVESH V. JAVDEKAR		
NAME AND SIGNATURE OF ARCHITECT		
<i>Sameer</i>		
SAMEER KALIMBE CA/92/14618		
VOUSOIRS ARCHITECTS AND INTERIOR DESIGNERS 10 JANHAI APT.BHONDE COLONY, ERANDWANE,PUNE-4, TEL-25456399 ,TEL FAX-5456399		
NORTH	SCALE 1:100 DEALT BY-KRISHNA CHK BY-TRUPTI DATE 05.02.2025	SHEET NO. 44/50
FILE NO : INWD/WD/PRG53/0470/2023 SUBJECT TO APPROVAL FROM COMPETENT AUTHORITY		