


Sanctioned No. B.P./NMAD/119/2024
Sanctioned Order No.
even dated 23/11/2024
Pimpri
Date: 27/1/2024

O.C. Signed by
City Engineer
City Engineer

For City Engineer
Building & Construction Dept
Pimpri
City Engineer

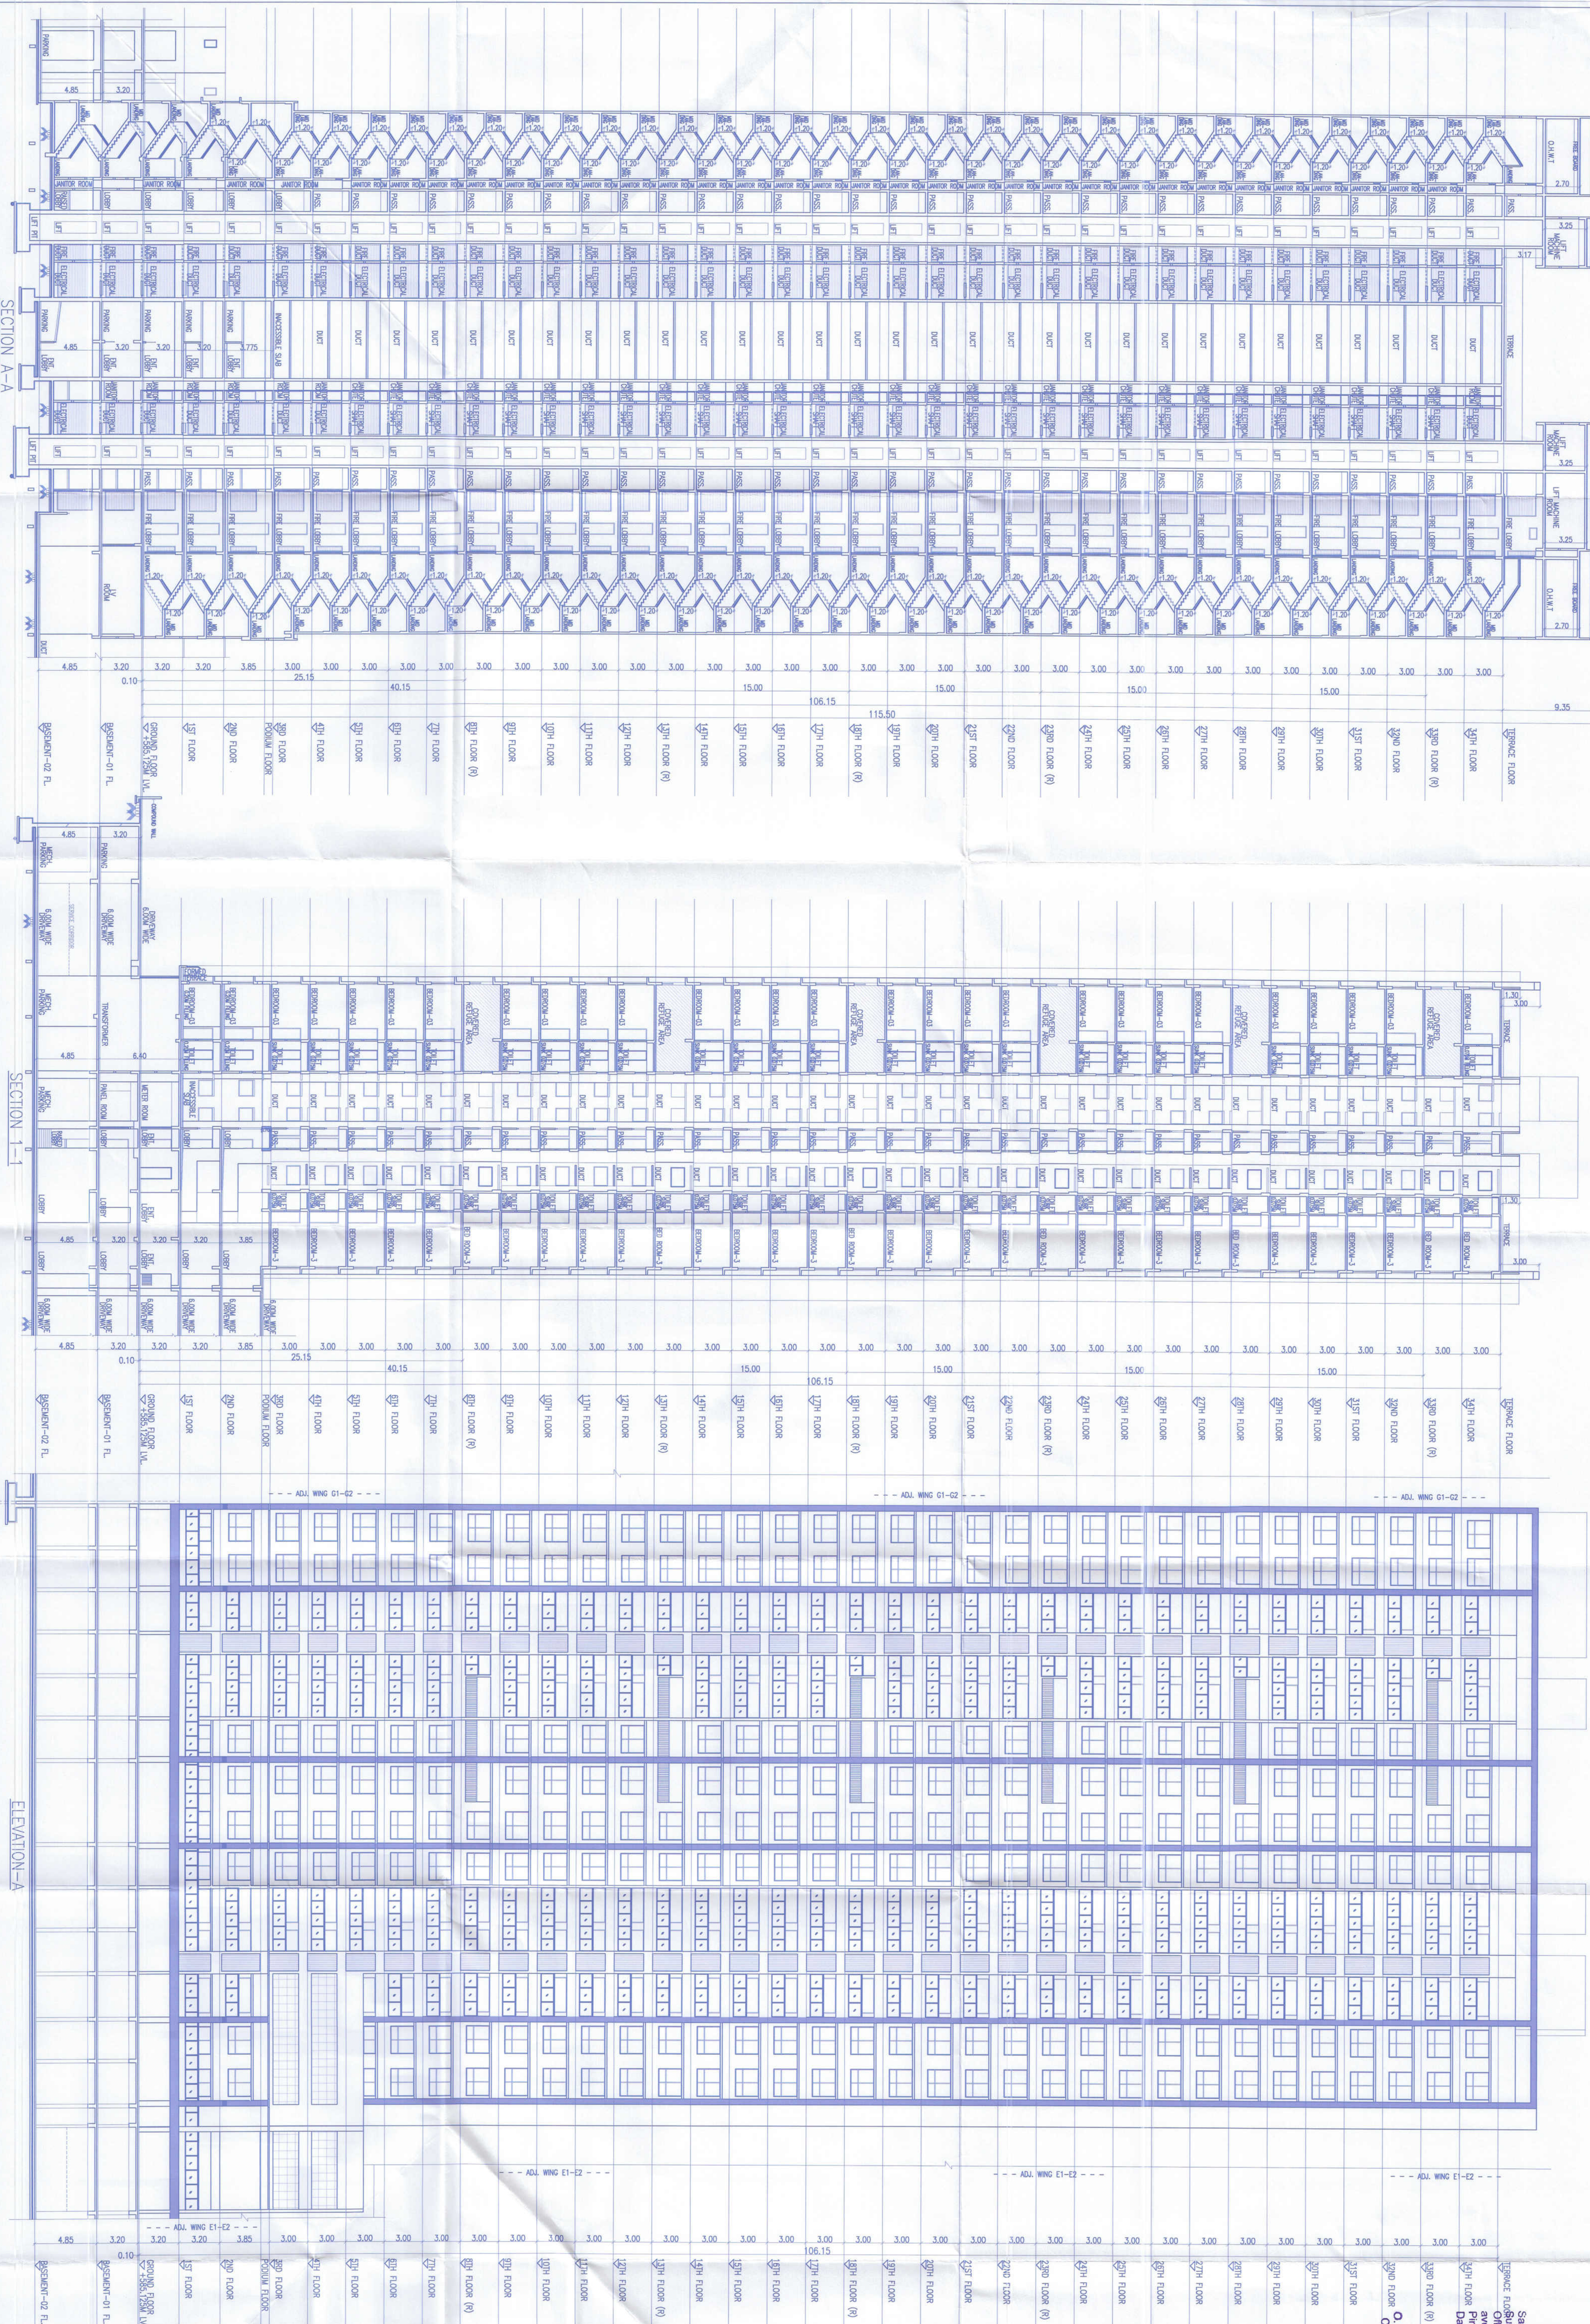

PROJECT
PROPOSED RESIDENTIAL & COMMERCIAL BUILDING,
WING E1-E2, 44/50, 122/1, 122/1, 122/1, 122/5
AND 122/5/1, 122/5/1, 122/5/1, 122/5/1, 122/5/1,
NAME AND SIGNATURE OF OWNER

M/S. M/S. ANKUR INVENTE DESIGNERS PVT. LTD.
THROUGH DIRECTOR, SURVEY & JUDICIAL
NAME AND SIGNATURE OF ARCHITECT

SUPER VALUE
CIVIL/27/145/18