

|                                    |       |
|------------------------------------|-------|
| WING 'G1-G2'                       | 47/50 |
| STAMP OF APPROVAL                  |       |
| SANCTIONED NO. B.P./WAKAD/143/2023 |       |
| DATED:13/09/2023                   |       |
| SANCTIONED NO. B.P./WAKAD/179/2023 |       |
| DATED:09/11/2023                   |       |
| SANCTIONED NO. B.P./WAKAD/85/2024  |       |
| DATED:24/06/2024                   |       |
| SANCTIONED NO. B.P./WAKAD/122/2024 |       |
| DATED:03/10/2024                   |       |

Sanctioned No. B.P./Wakad/159/2024  
Subject to conditions mentioned in the  
Office Order No.  
aven dated 27/12/24  
Pimpri  
Date: 27/12/2024




O. C. Signed by  
City Engineer

For City Engineer  
Building Permission Dept.  
PCMC Pimpri, Pune-18



ELEVATION

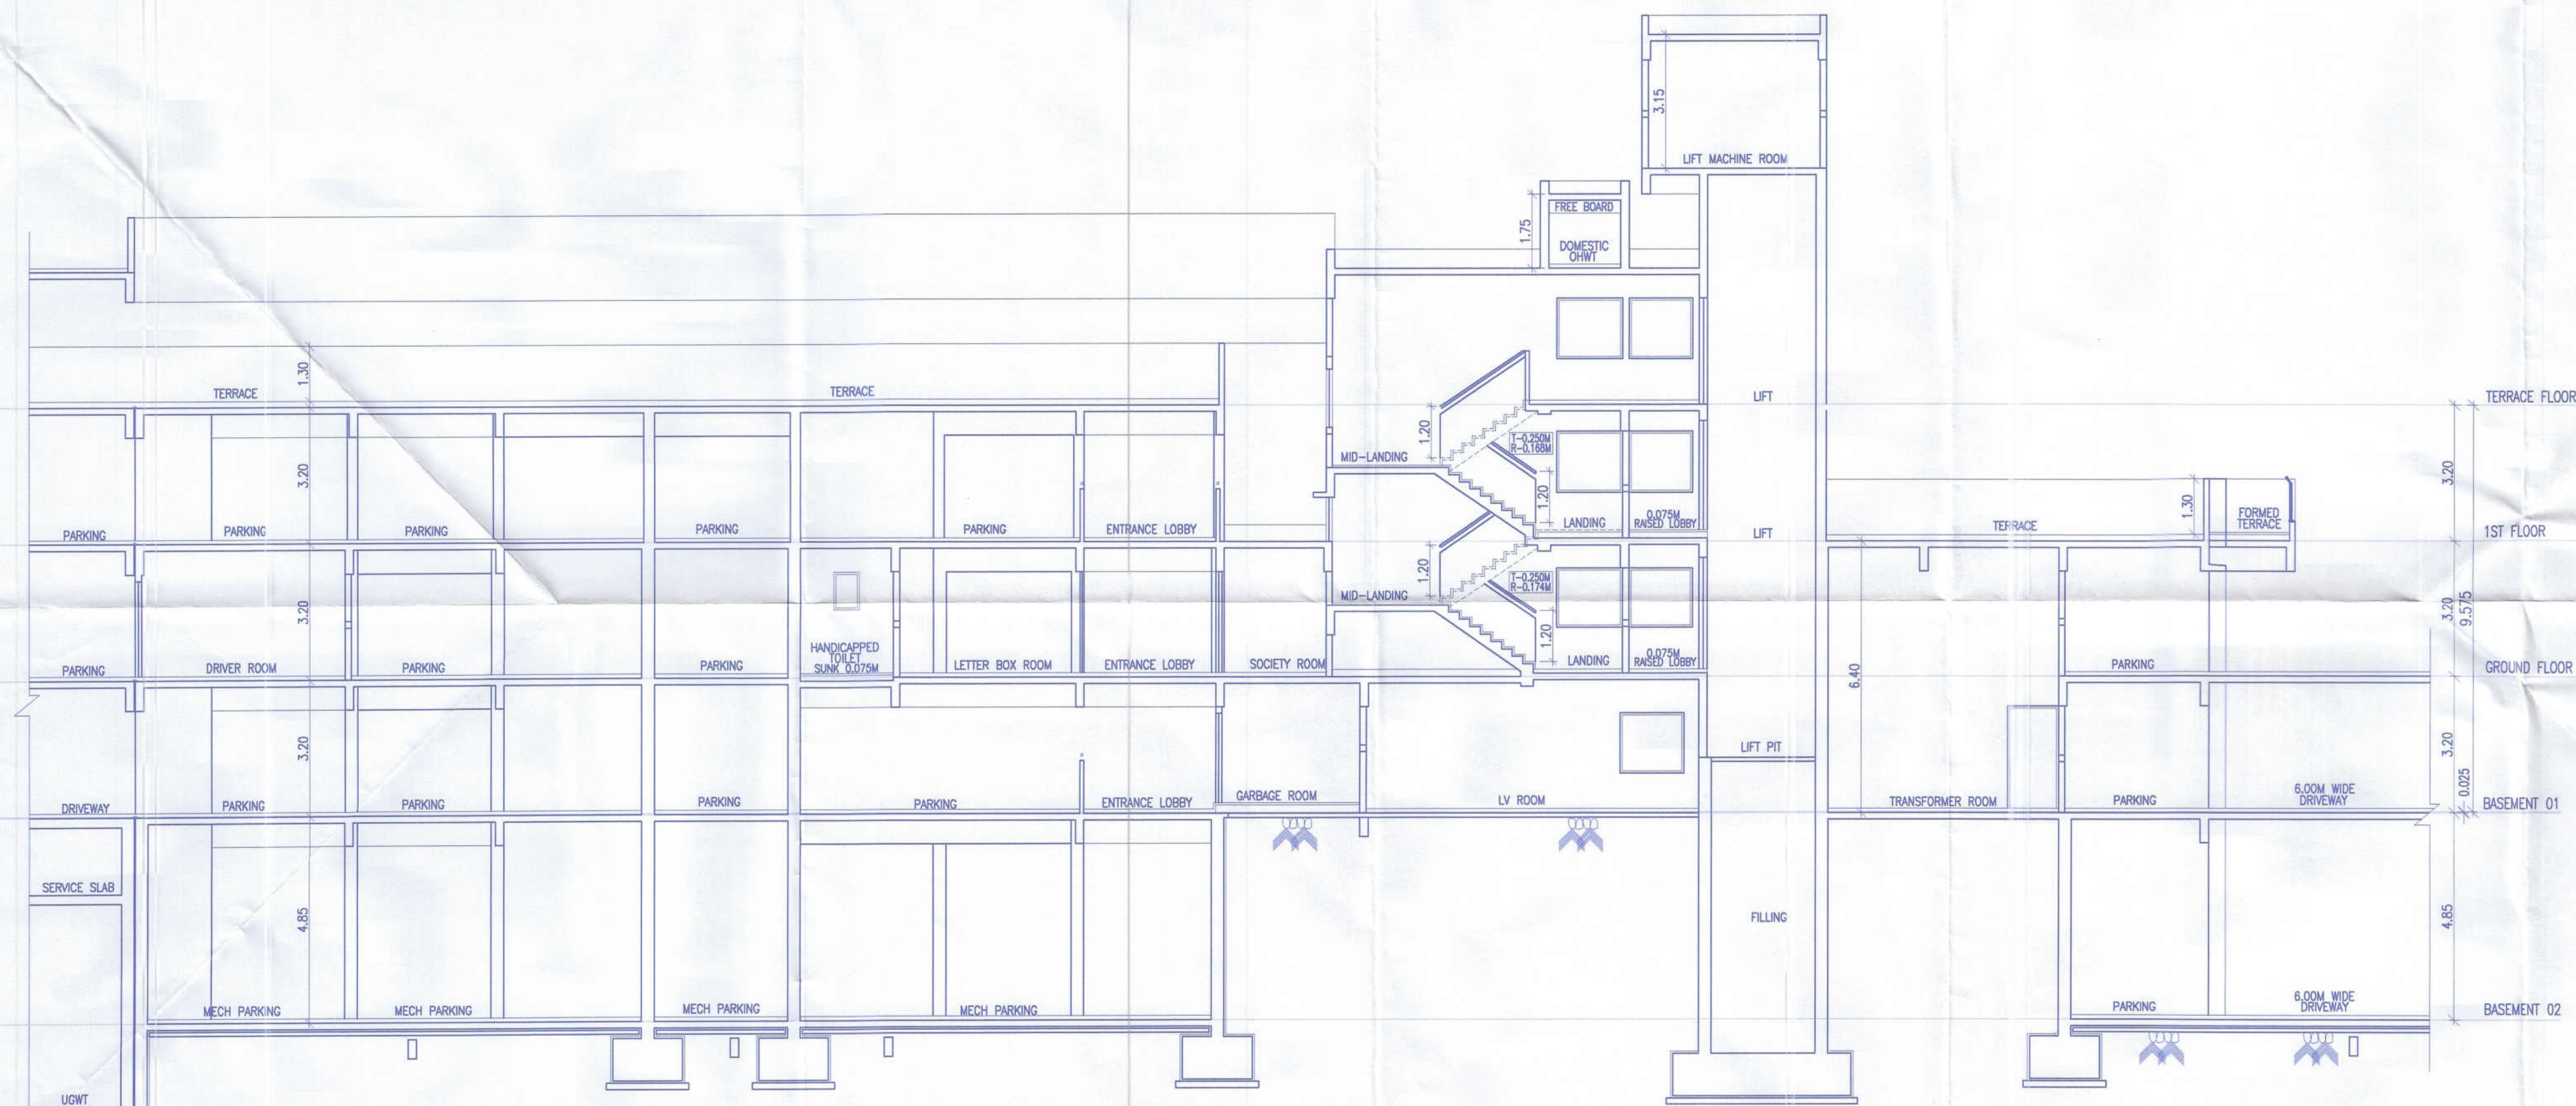

SECTION A-A

|   |                |           |
|---|----------------|-----------|
| PROJECT   |                |           |
| PROPOSED RESIDENTIAL & COMMERCIAL BUILDING ON PLOT A1+A2 OUT OF S.NO.122/1,122/1/A/3,122/2,122/5 AND 122/5/1, VILLAGE WAKAD, TAL-MULSHI, DIST-PUNE. |                |           |
| NAME AND SIGNATURE OF OWNER   |                |           |
| M/S VILAS JAYDEKAR INFINITEE DEVELOPERS PVT LTD THROUGH DIRECTOR SAJESH V. JAYDEKAR                                                                 |                |           |
| NAME AND SIGNATURE OF ARCHITECT   |                |           |
| SAMEER VALIMBE CA/92/14618   |                |           |
| VOUSSOIRS   |                |           |
| ARCHITECTS AND INTERIOR DESIGNERS 10 JANHWAI APT.BHONDE COLONY, ERANDWANE,PUNE-4. TEL:-25456399 ,TEL. FAX-5456399                                   |                |           |
| NORTH   | SCALE 1:100    | SHEET NO. |
| DEALT BY-KRISHNA   | CHK. BY-TRUPTI | 47/50     |
| DATE 16.12.2024   |                |           |
| FILE NO : INWD/WDD/WKD/PRB53/0470/2023   |                |           |
| SUBJECT TO APPROVAL FROM COMPETENT AUTHORITY   |                |           |