




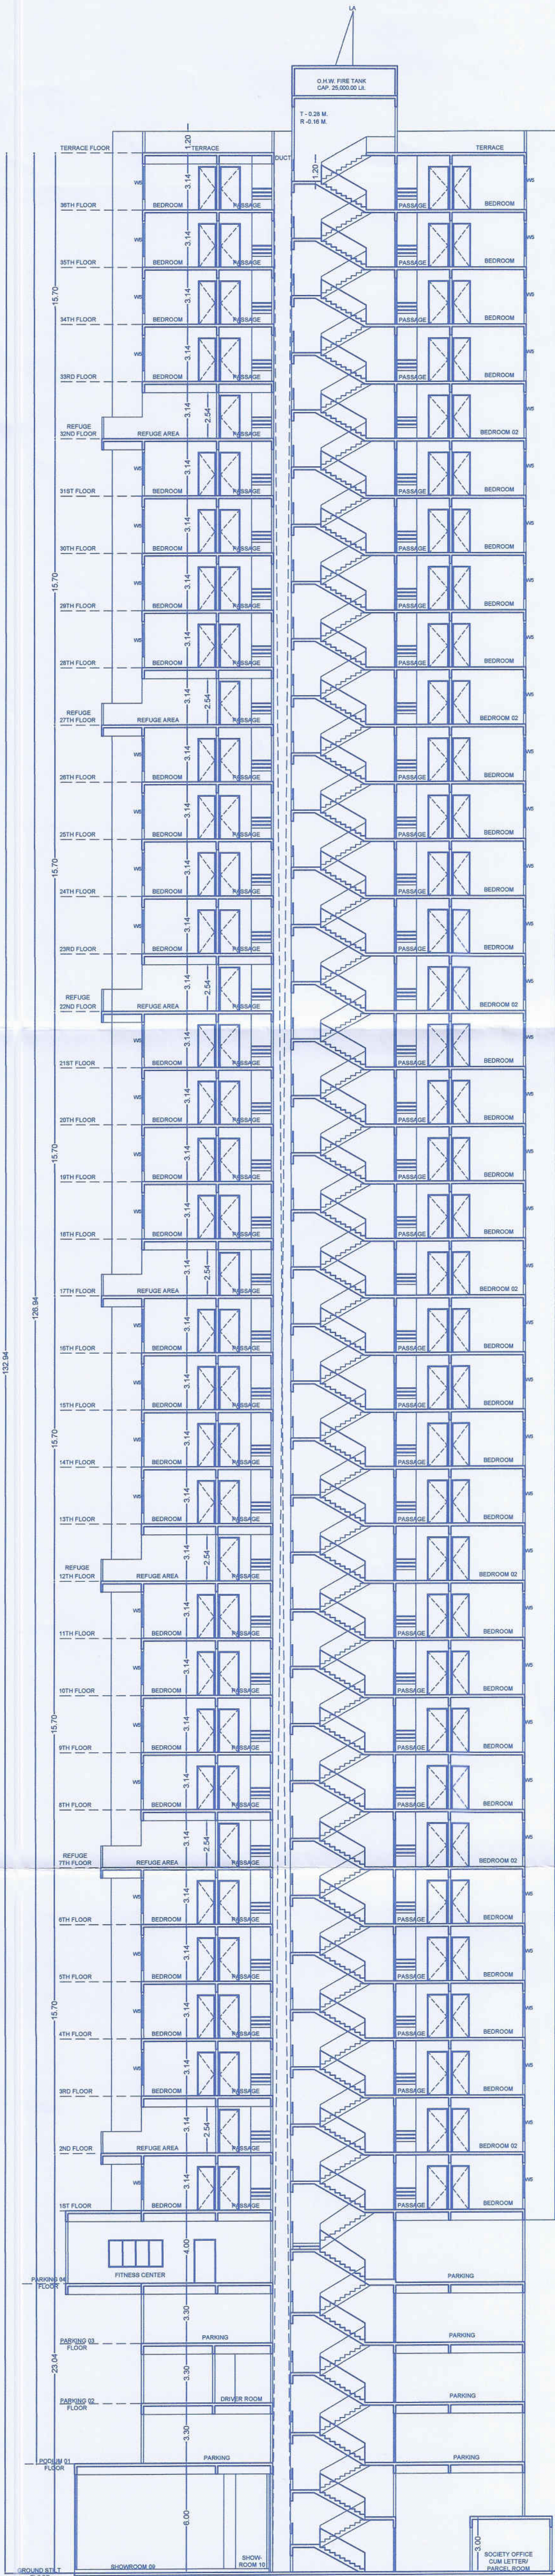

(WING K2)
SECTION- AA

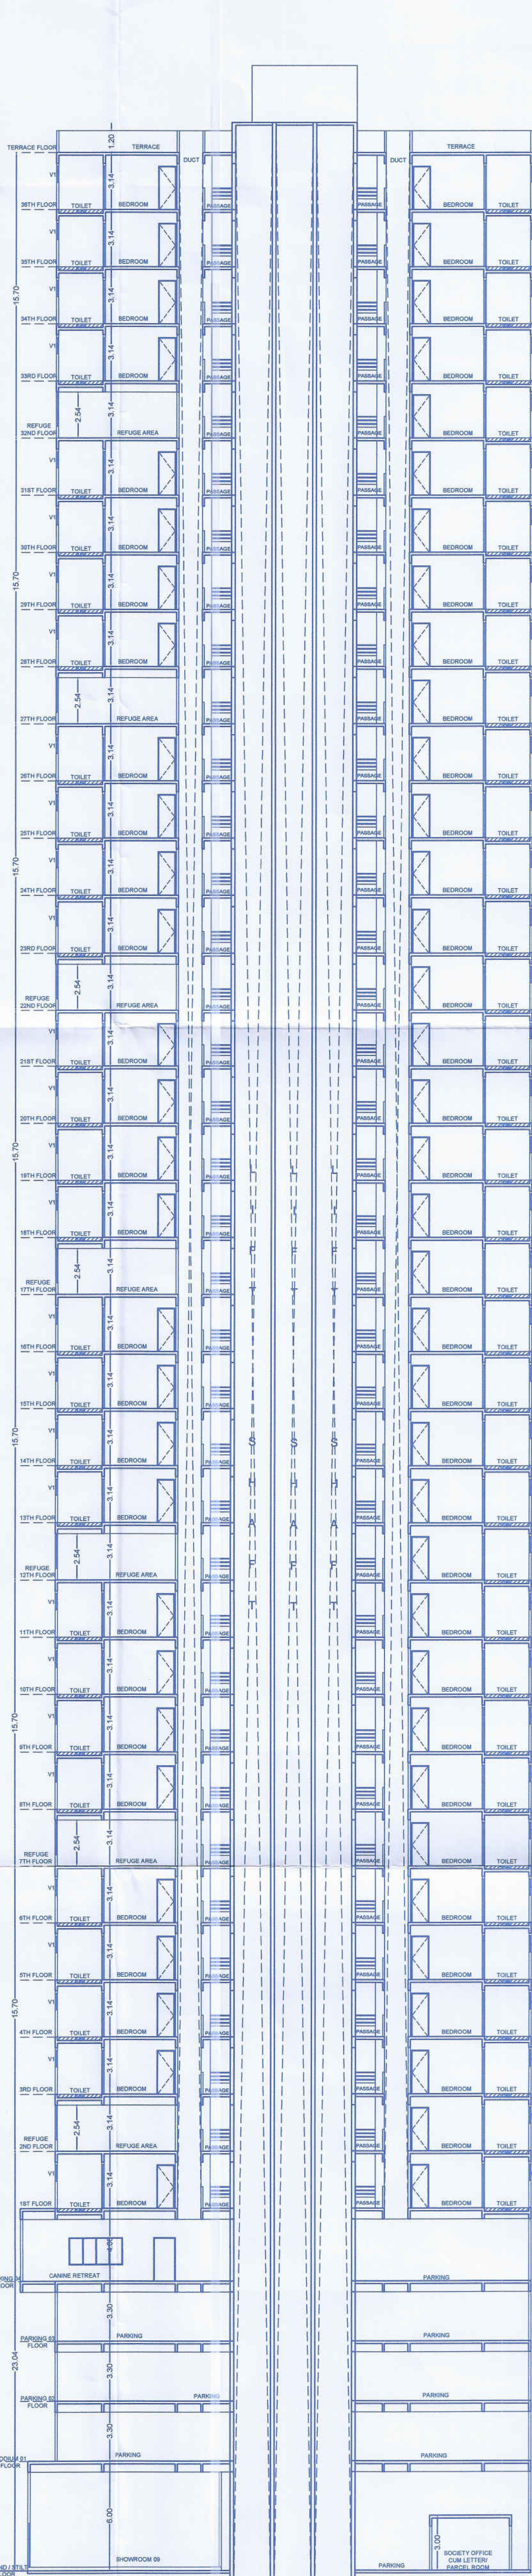


(WING K2)
SECTION- BB

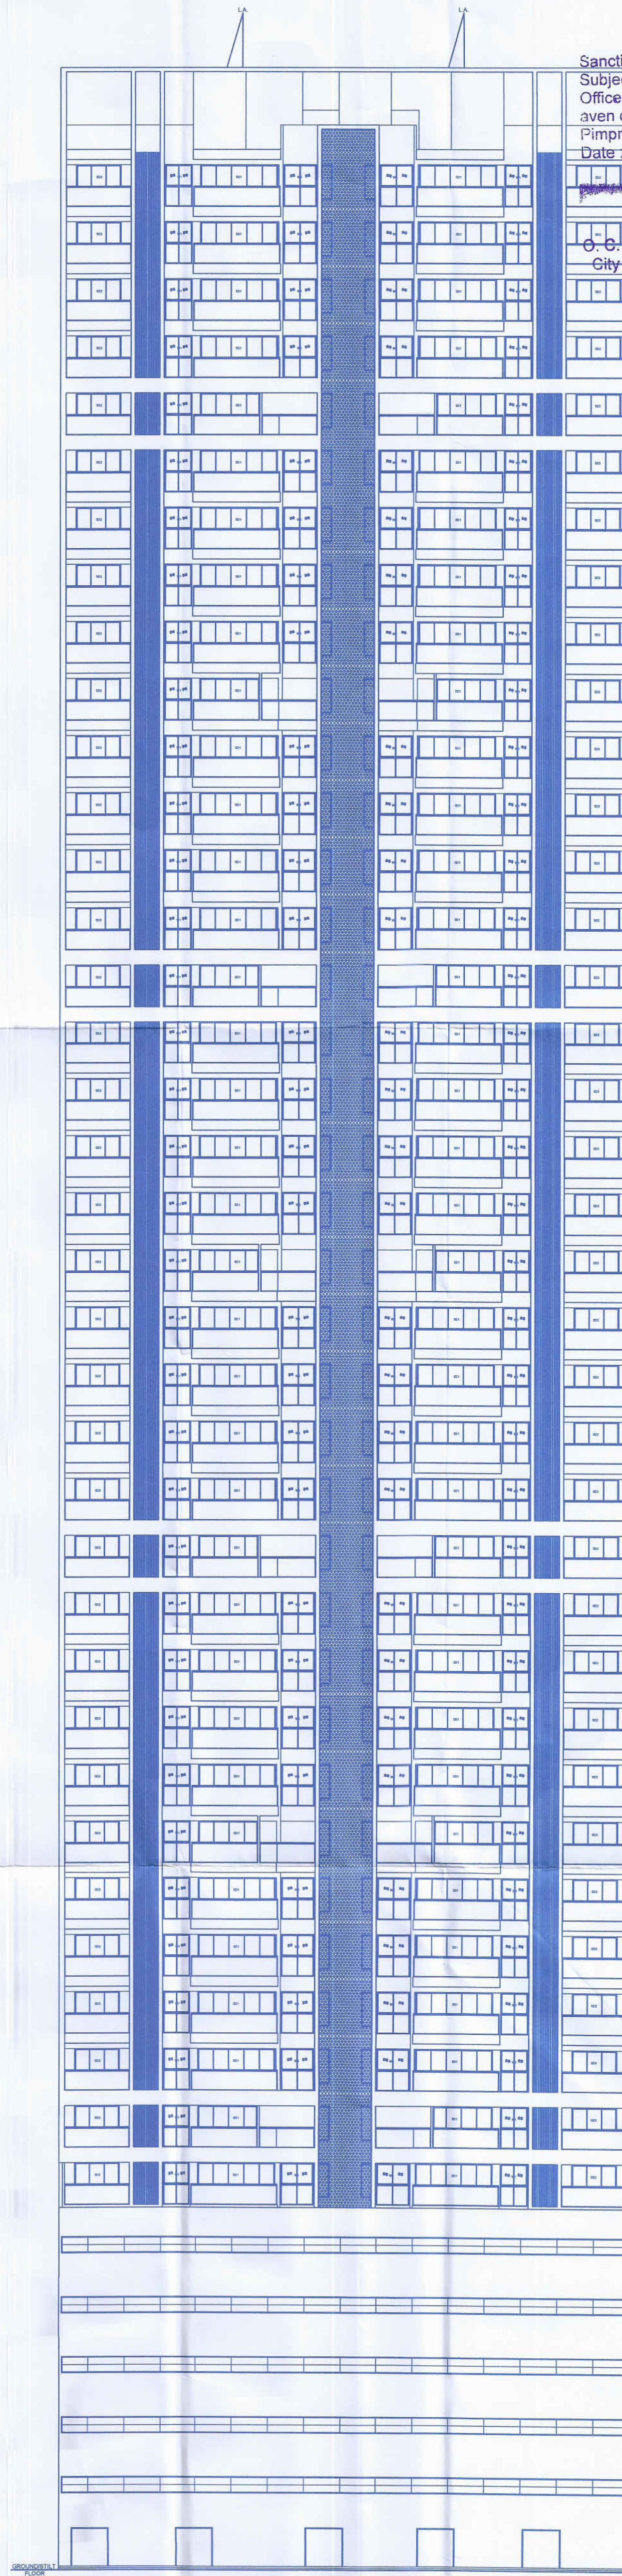

(WING K2)
ELEVATION

Sanctioned No. B/P/Akuodli/04/2026
Subject to conditions mentioned in the
Office Order No. 06/01/2026
Pimpri
Date 06/01/2026

G. G. Signed by
City Engineer

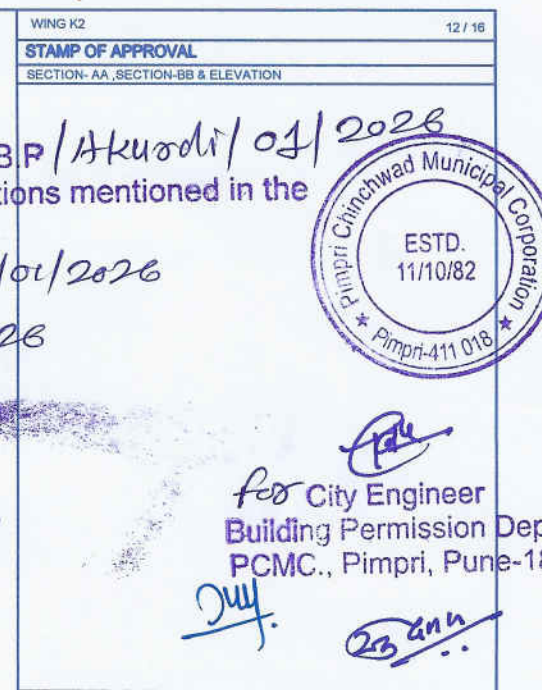

MANIK BUCHADE ARCHITECTS
OFF NO. 1, YASHOPURAN NEAR HOTEL
EAGLE EXECUTIVE PIMPRI, CHINCHWAD
LINK ROAD, CHINCHWAD, PUNE-411033
Web site : www.mbachitects.co.in
E mail info@mbarchitects.co.in
Ph. 9552502704, 6087518777
PROPOSED RESIDENTIAL & COMMERCIAL PROJECT LOCATED AT: No. 487 PH,
HAROLDI HAVELI, DISTRICT PUNE
OWNER: M/S. ZENITH REALTY LLP
M/S. Zenith Realty LLP
Date: 24/10/2025
North
Scale: 1:100
Drawn by: VIKRANT
Checked by: Ar. Manik Buchade
Registration No. of
Architect/License no. of
Licensed Engineer /
Supervisor
Lic. No. CA/03/32518