


Sanctioned No. B.P./Akureli/25/2025
Subject to conditions mentioned in the
Office Order No. 417/2025
Pimpri
Date: 4/17/2025




Signed by
City Engineer

Building Permission Dept.
PCMC., Pimpri, Pune-18.


25/04/25

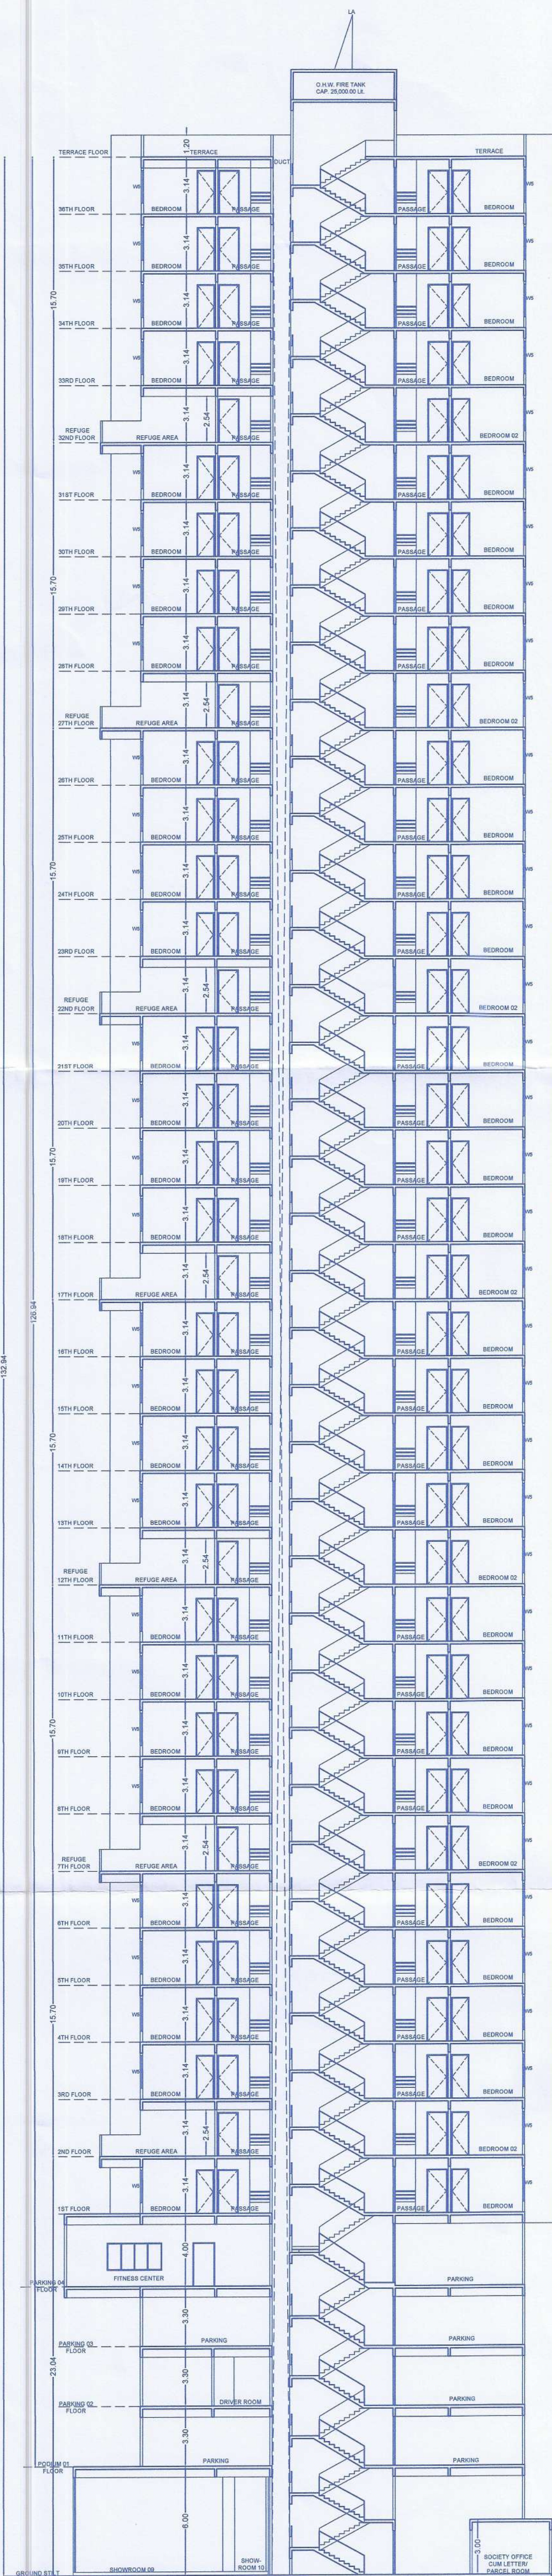

(WING K2)
SECTION-AA

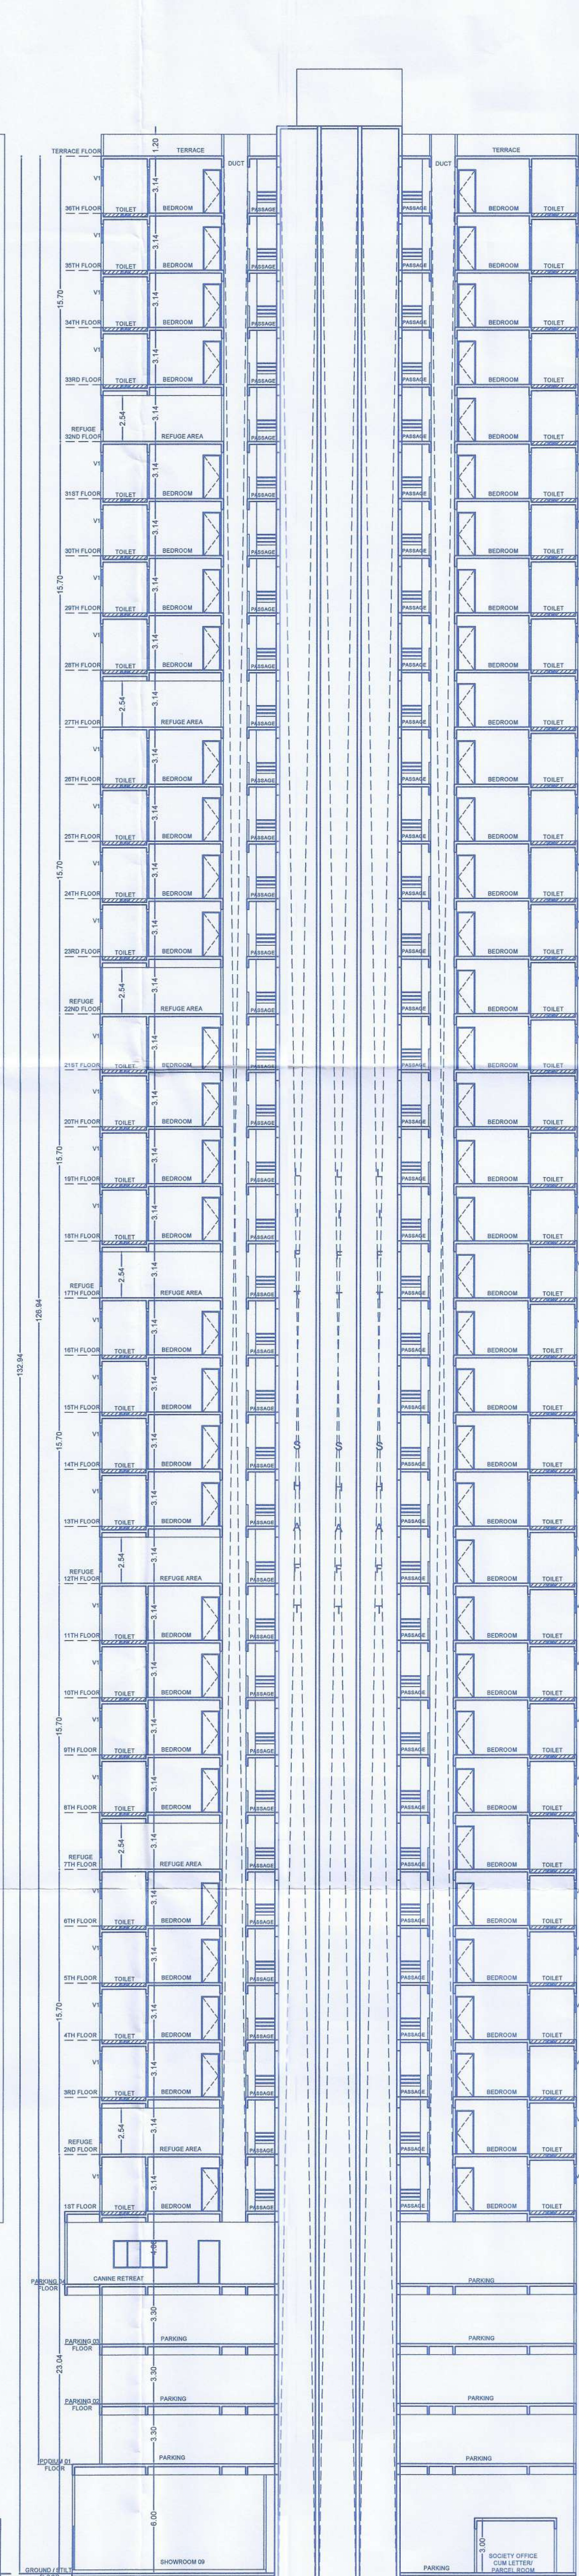

(WING K2)
SECTION-BB

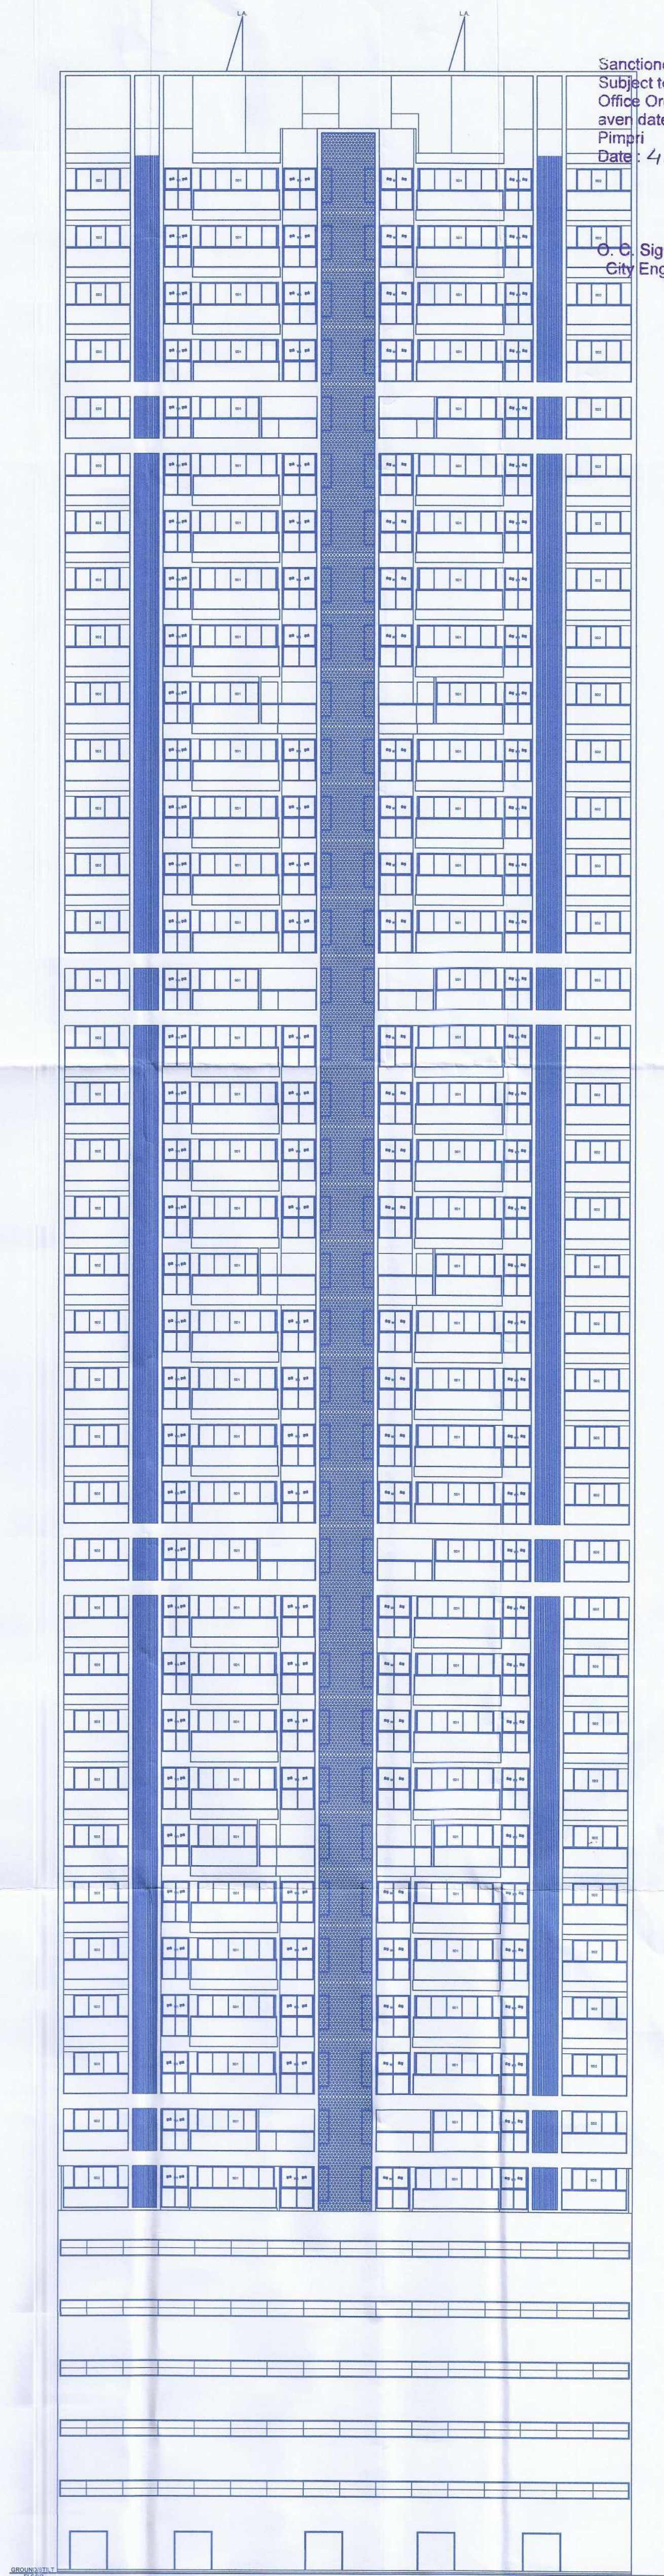

(WING K2)
ELEVATION

MANIK BUCHADE ARCHITECTS
KIMAYA HOUSE
Near 19 Grand West Society,
Brisa Hospital Road,
Dange Chowk, Thergaon, Pune-411033

Web site : www.kimayagroup.com
E-mail : info@kimayaarchitects.co.in
PH: 9820022734, 9825167777

PROPOSED RESIDENTIAL & COMMERCIAL PROJECT LOCATED AT CTE, NO. 40/2 P/1,
NEAR LITAL, HAVELI DISTRICT PUNE.

Owner (S) Name and signature :-
M/S. Zeevati Realty LLP

Date: 14/03/2025 North Scale: 1:100 Drawn by: V. B. B. Checked by: V. B. B. Registered No. of Architect License no. of Licensed Engineer / Supervisor: LIC No. CA/03/02518