

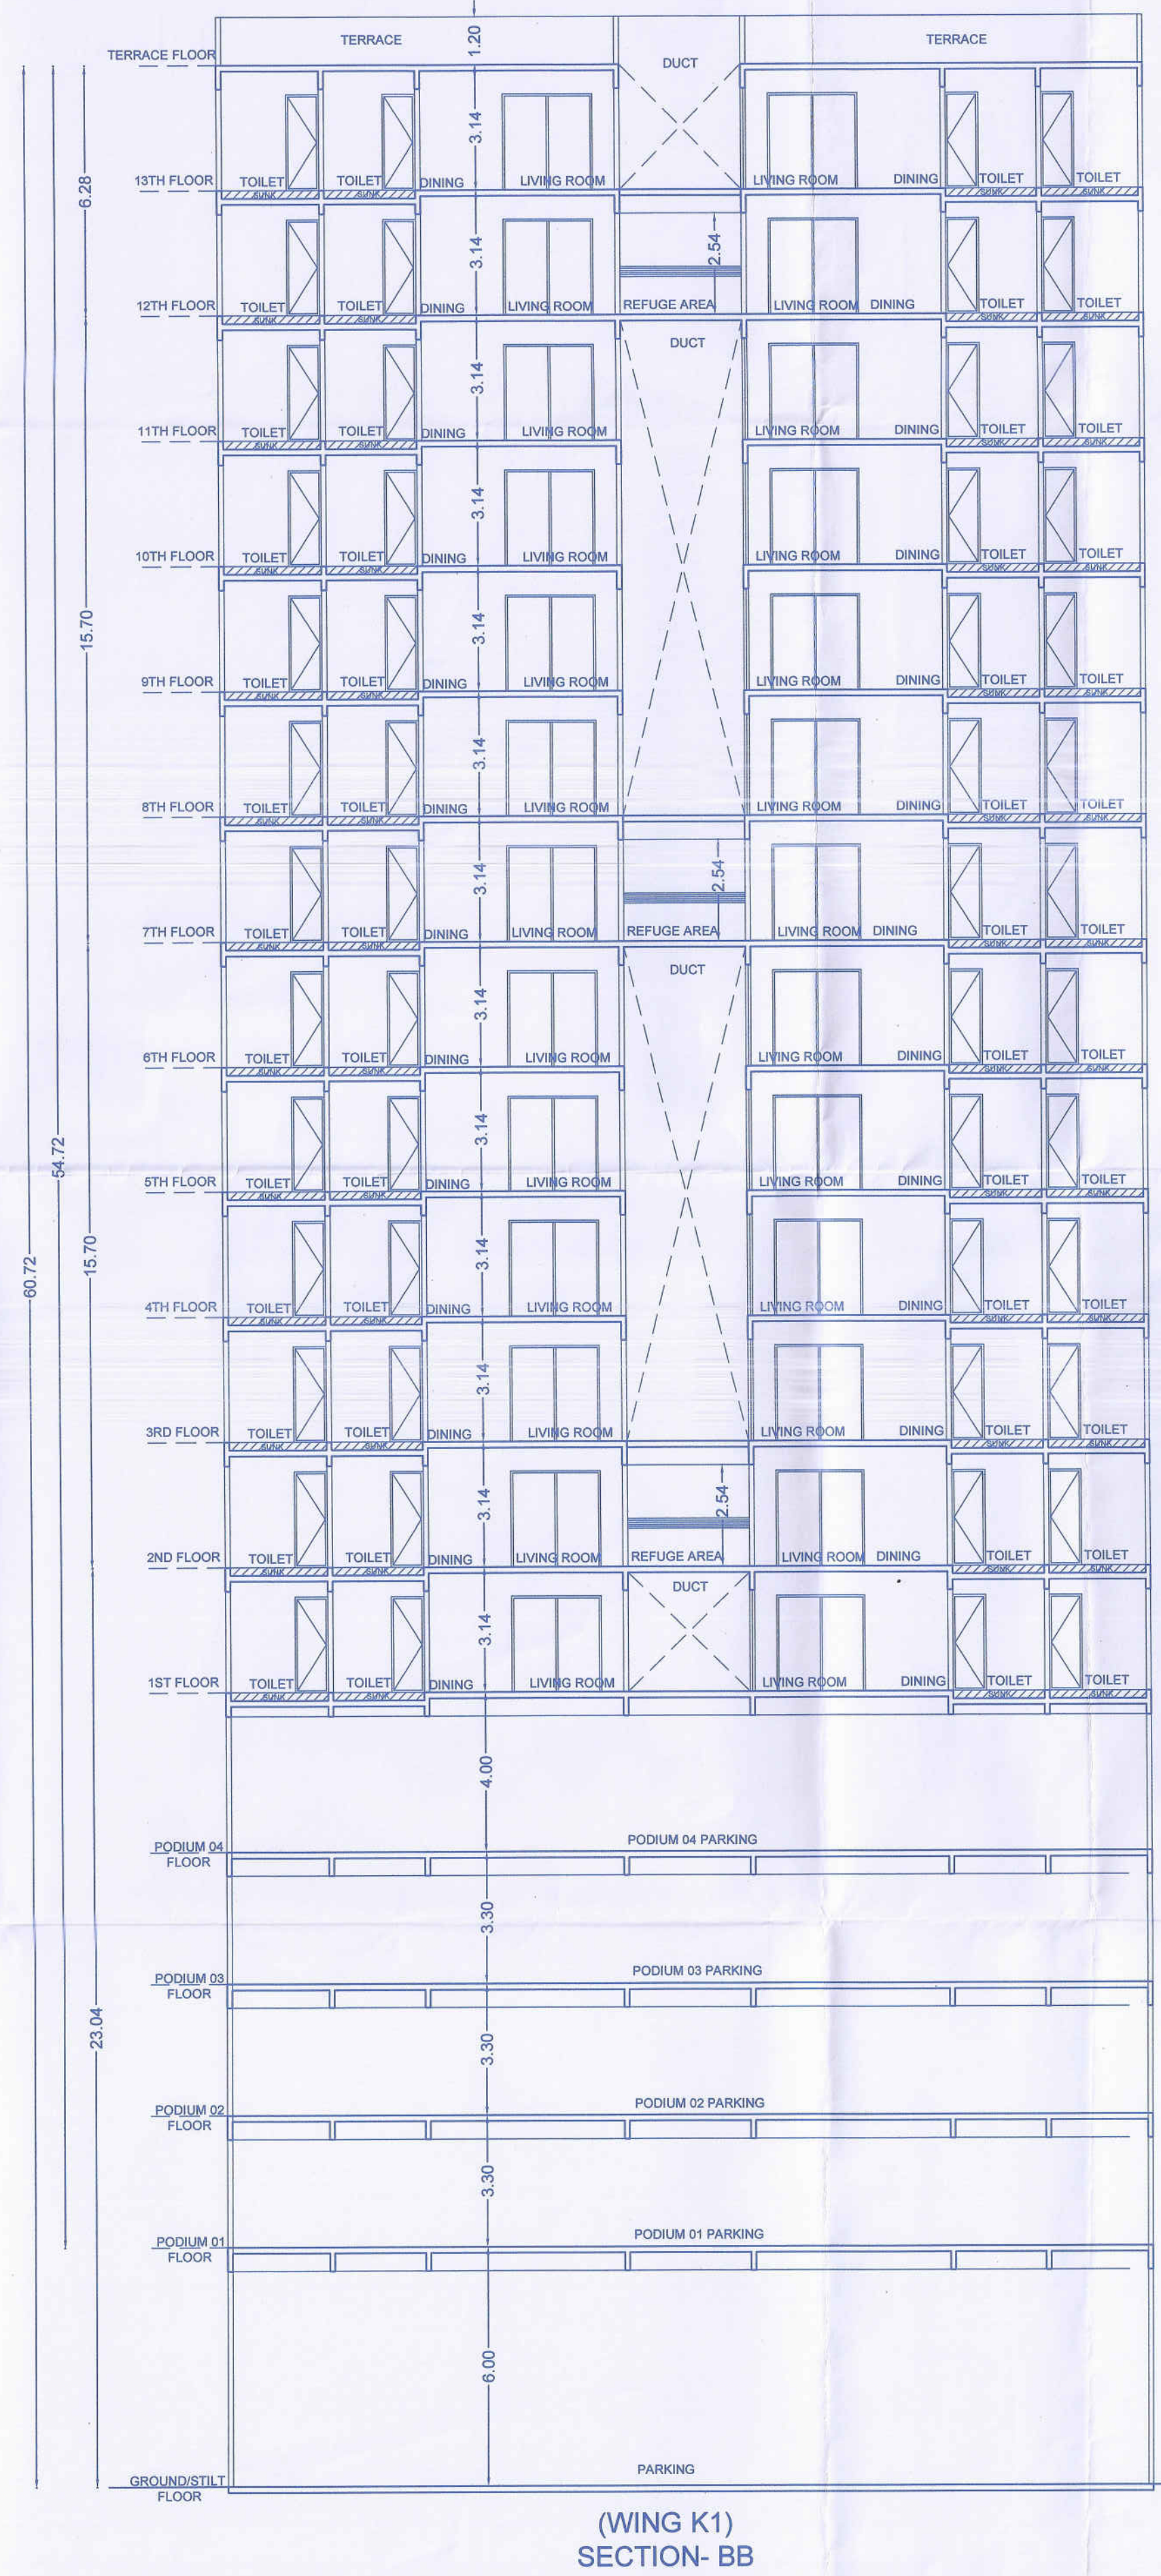


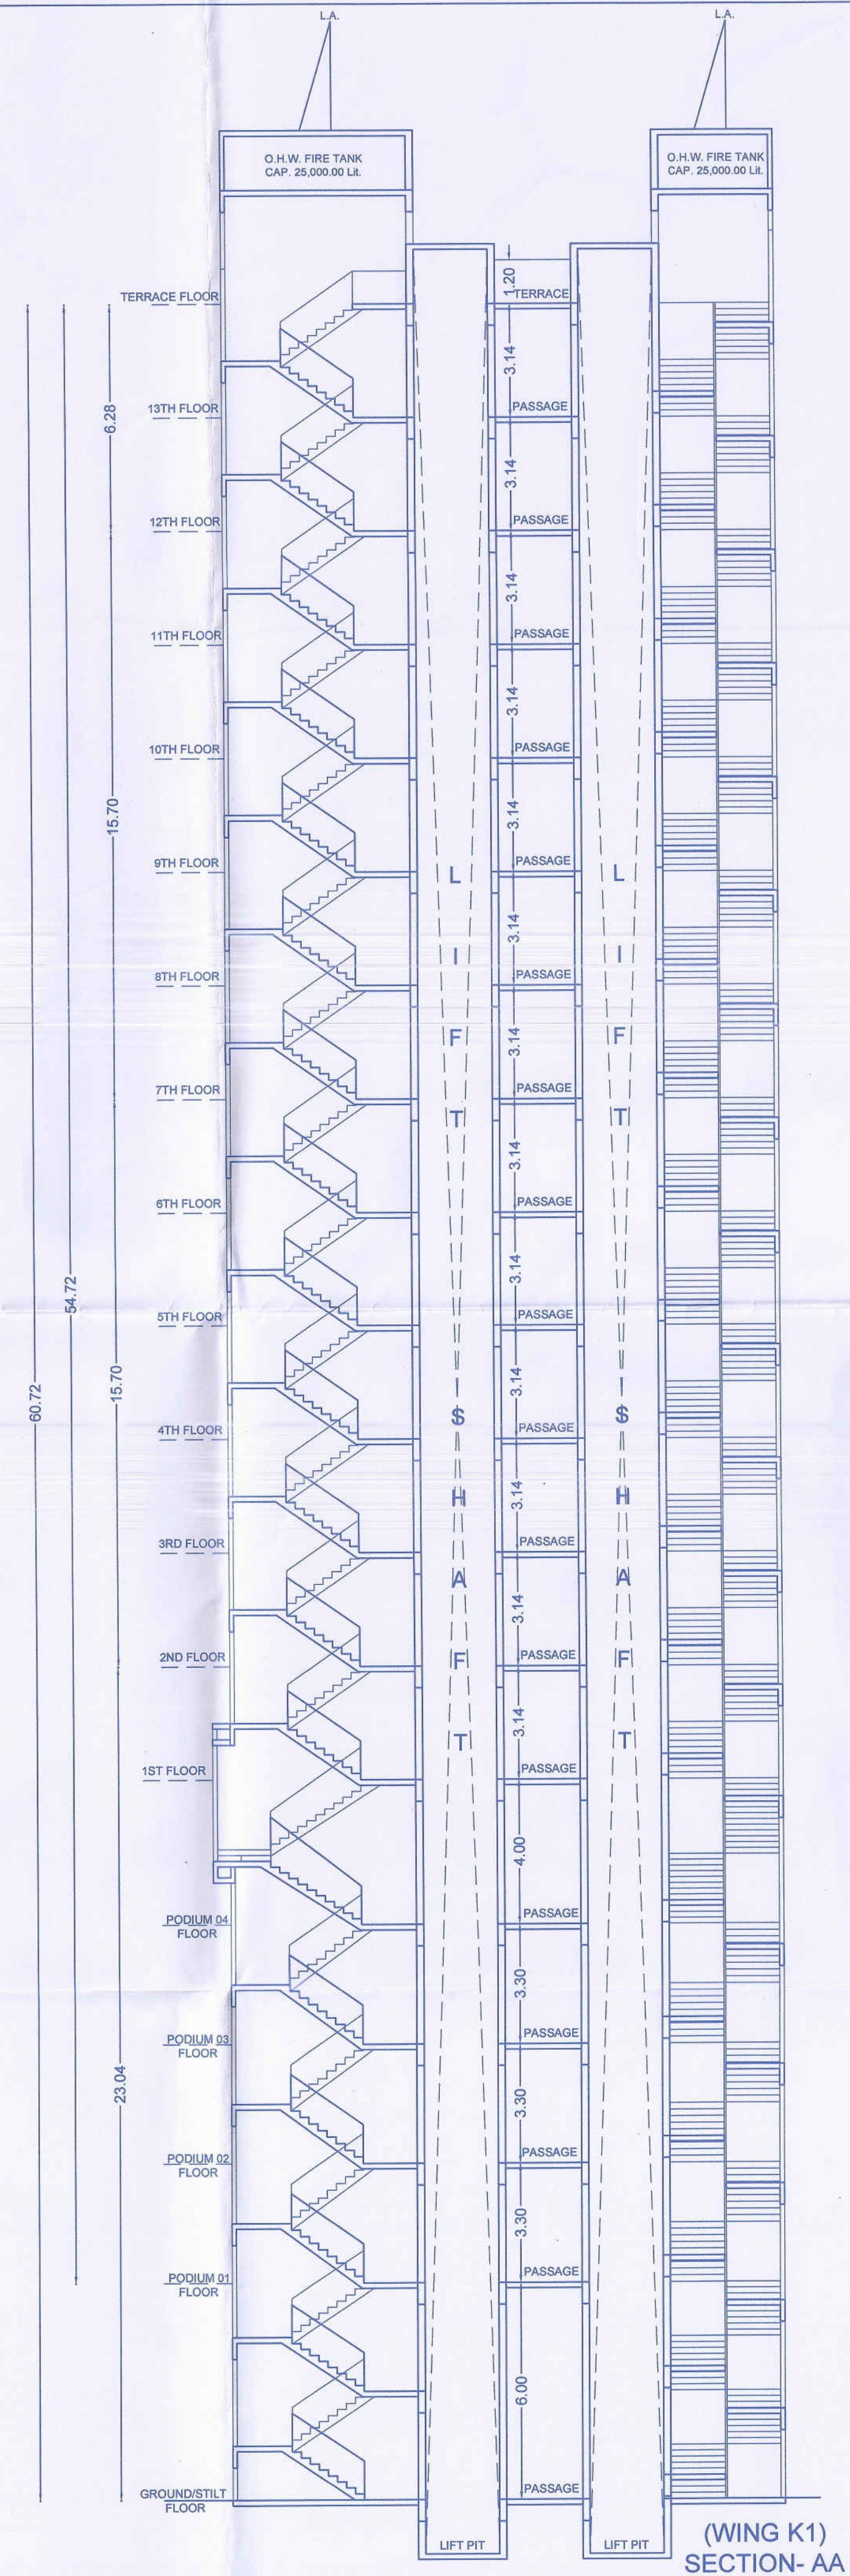

Sanctioned No. B.P / Akurdi / 21 / 2024
Subject to conditions mentioned in the
Office Order No.
aven dated 09/08/2024
Pimpri
Date : 09/08/2024

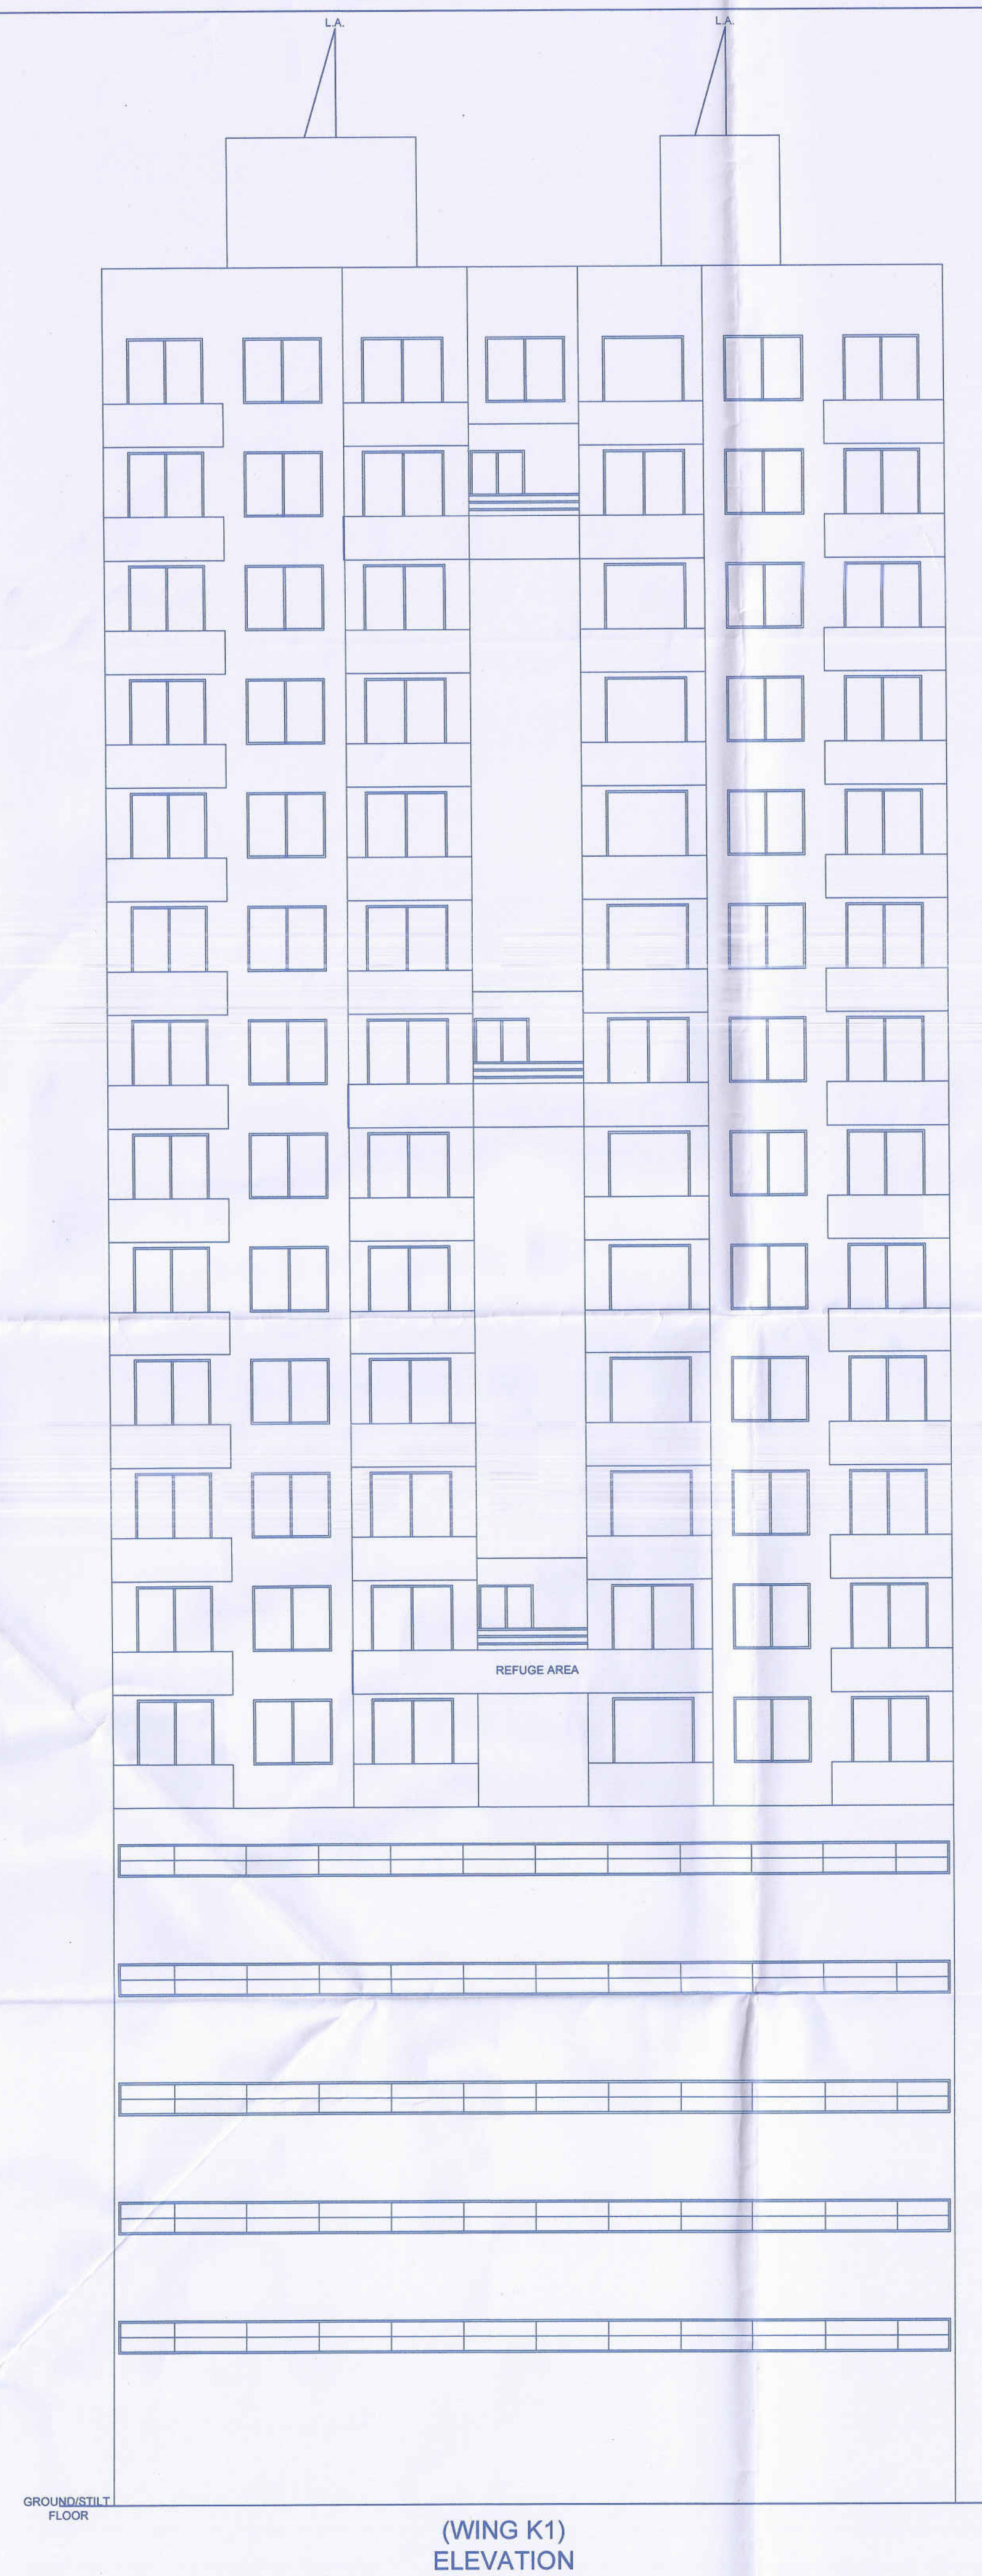

O. C. Signed by
City Engineer

For City Engineer
Building Permission Dept.
CMC., Pimpri, Pune-18.

MANIK BUCHADE ARCHITECTS

KIMAYA HOUSE
Near 19 Grand West Society,
Birla Hospital Road,
Dange chowk , Thergaon, Pune-411033

Web.site : www.kimayagroup.com
E.mail: info@mbarchitects.co.in
Ph.9552502704 , 8087518777

Manik Buchade

PROPOSED RESIDENTIAL & COMMERCIAL PROJECT LOCATED AT CTS . NO. 4667 (P),
AKURDI,TAL: HAVELI, DISTRICT PUNE .

Owner (s) name and signature :-
M/S. Zenethist Realty LLP.

Signature

Date	North	Scale	Drawn by	Checked by	Registration No. of Architect/License no. of Licensed Engineer / Supervisor
04.07.2024		1:100	VRUSHALI	Ar. Shruti	Lic.No.CA/03/32518