


Revised dated 22-1-2025
APPROVED SUBJECT TO CONDITION
APPROVED UNDER COMMENCEMENTS
CERTIFICATE NO. CC/219/124
Building Inspector Assistant Engineer P.M.C.



AMSL - = 646.60 + 31.50 = 678.10 M.

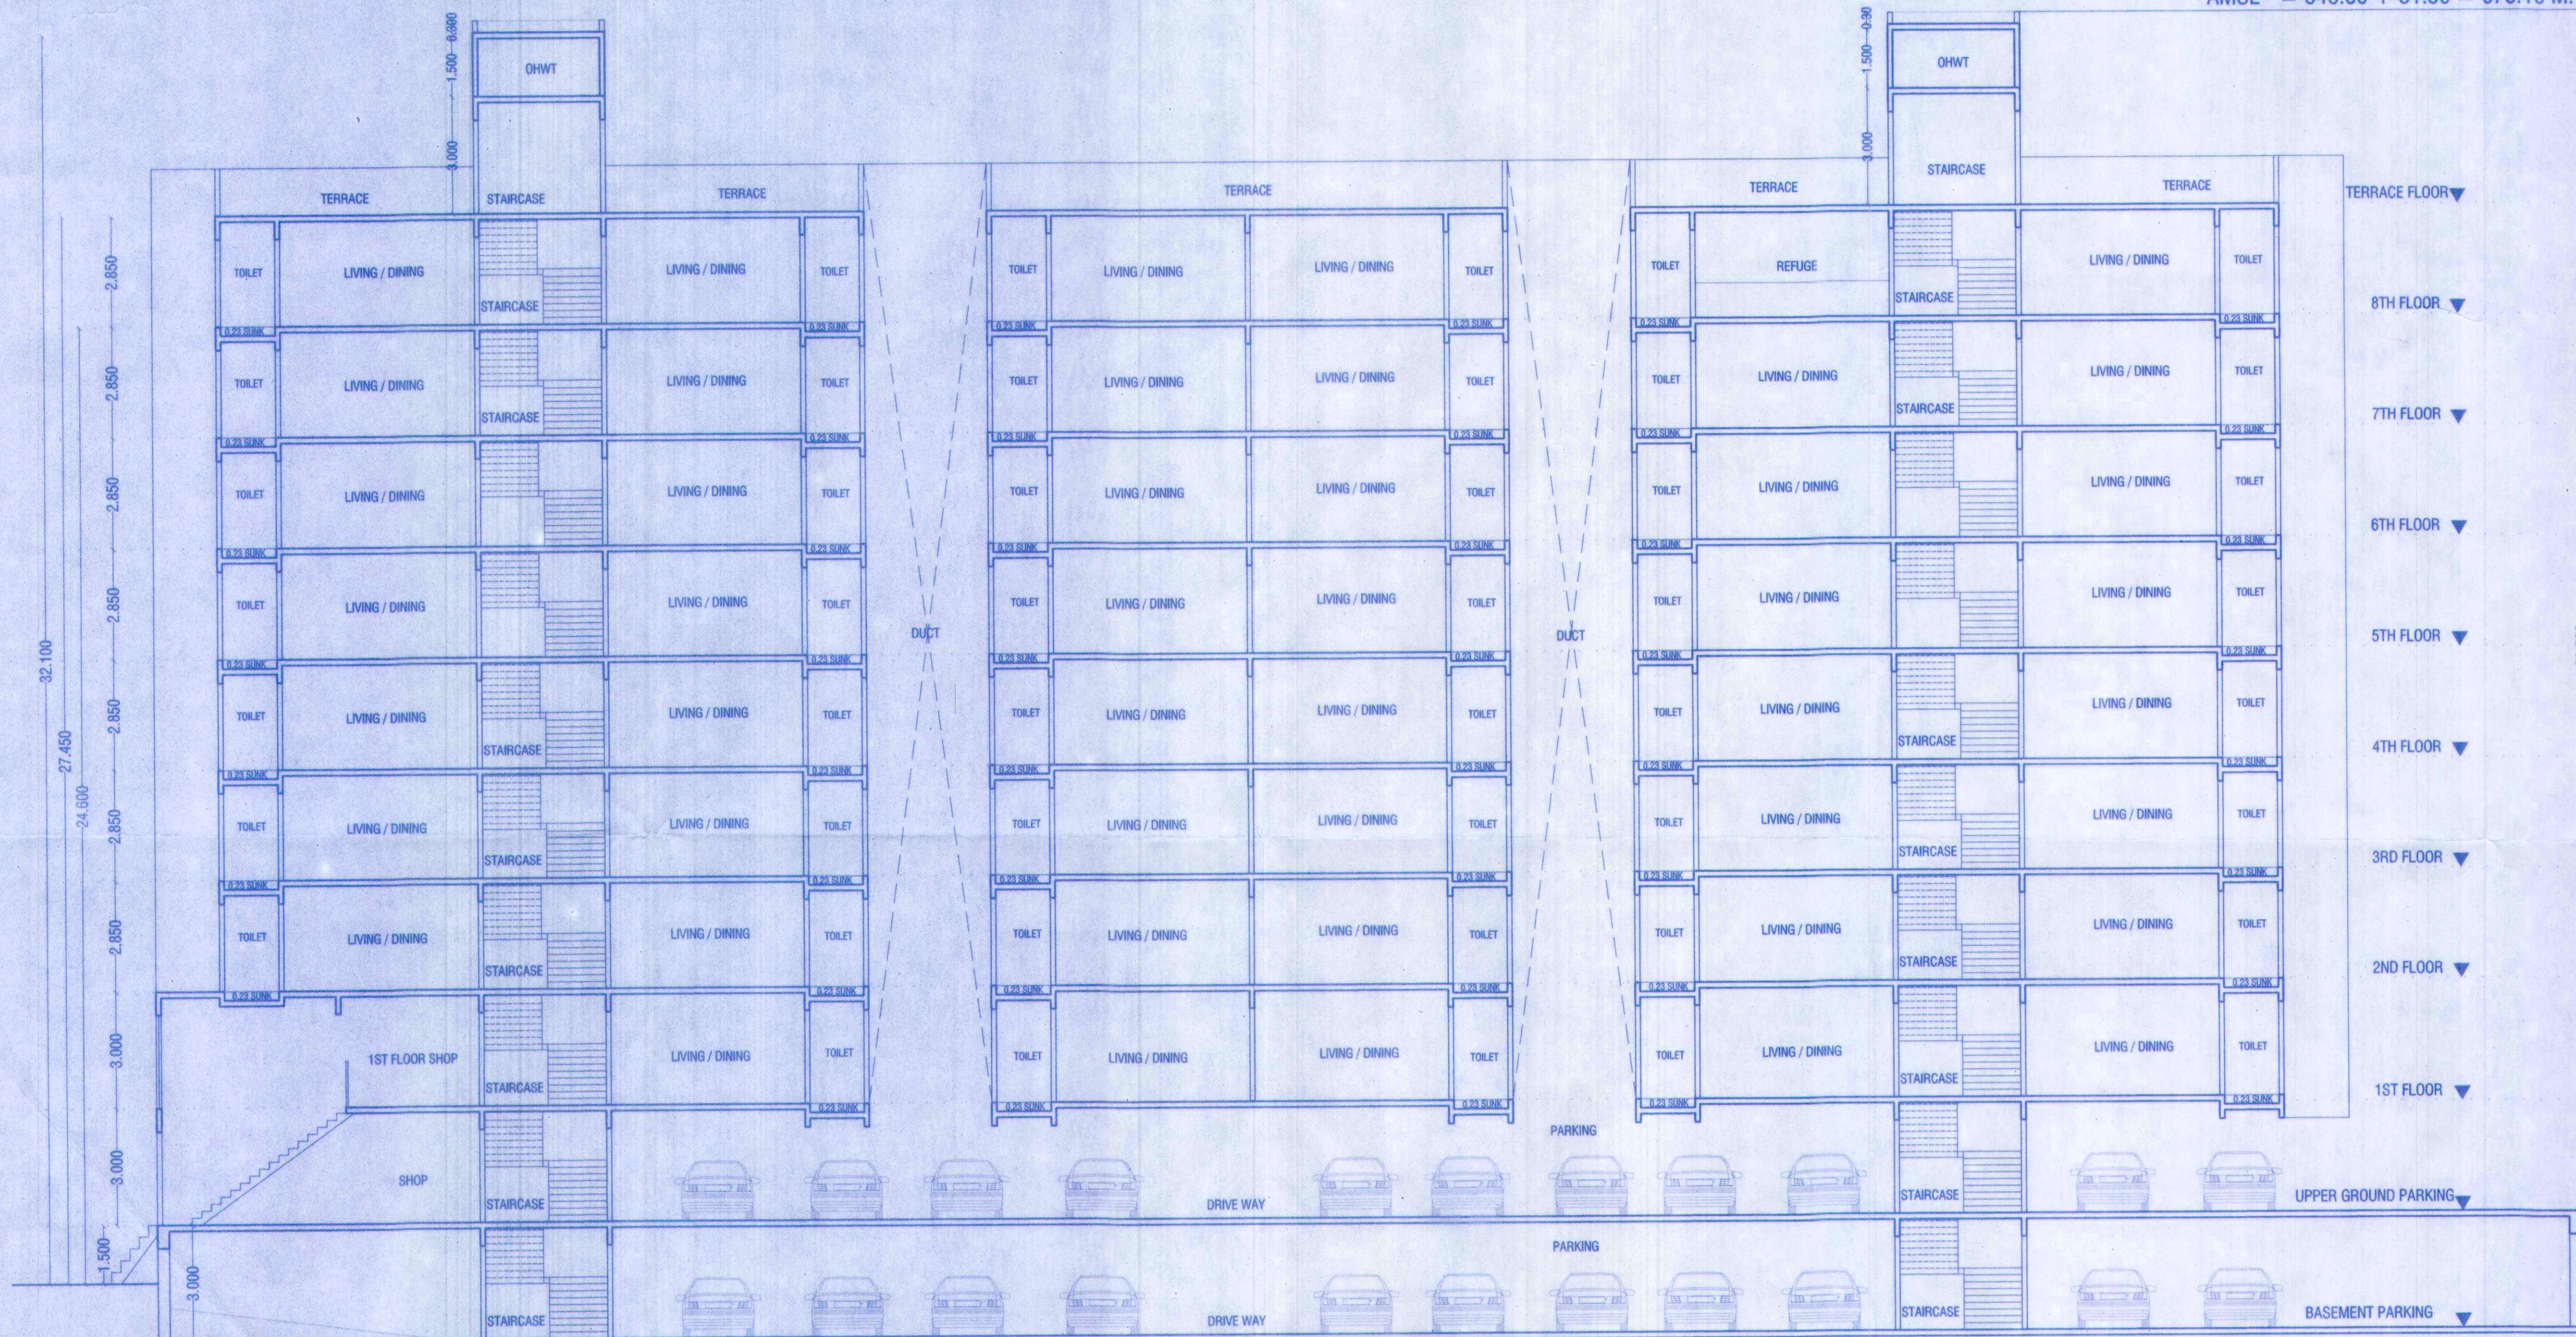

SECTION AA'

G.L.▼
AMSL - = 646.60M

SCHEDULE OF OPENING	
FD= 1.070 X 2.240	W= 2.590 X 1.520
D= 1.070 X 2.240	W1= 1.980 X 1.520
D1= 0.910 X 2.240	W2= 1.830 X 1.520
D2= 0.760 X 2.240	W3= 1.520 X 1.220
SD= 2.590 X 2.240	W4= 1.220 X 1.220
SD1= 1.980 X 2.240	W5= 1.060 X 1.220
SD2= 1.830 X 2.240	W6= 0.760 X 1.220
SD3= 1.576 X 2.240	W7= 0.610 X 1.220
	V= 0.610 X 0.910

PROPOSED RESIDENTIAL & COMMERCIAL BUILDING AT ON S.NO.55 H.NO 38/1 UNDR1, TAL HAVELI, DIST, PUNE.

FOR:- (MALA ESTATES INVESTMENTS)

MRS.MALA MOHAN BAJAJ

SCALE : 1: 100
DATE : 23-01-2025
APPROVED BY: AR.SHAHN
DELT BY: SIDDHANT

CHECKED BY:-
REVISION NO.:
7/8

PARVEZ KHAN & ASSOCIATES
architects | interiors

Office No.1 & 2, 2nd Floor, Bharat Arcade, Opp. to Burger King
Near Pimpri Chinchwad Road, Chinchwad, Pune, 411 004
Tel: +91 97 5536723, 98554115
E-mail: design@parvezkhan.com, arch_shahn@parvezkhan.com
Website: www.parvezkhan.com