


Revised Date: 20/03/2026
 APPROVED SUBJECT TO CONDITION
 APPROVED UNDER COMMENCEMENTS
 CERTIFICATE NO. CC/14340/25
 Building Inspector Assistant Engineer P.M.C.

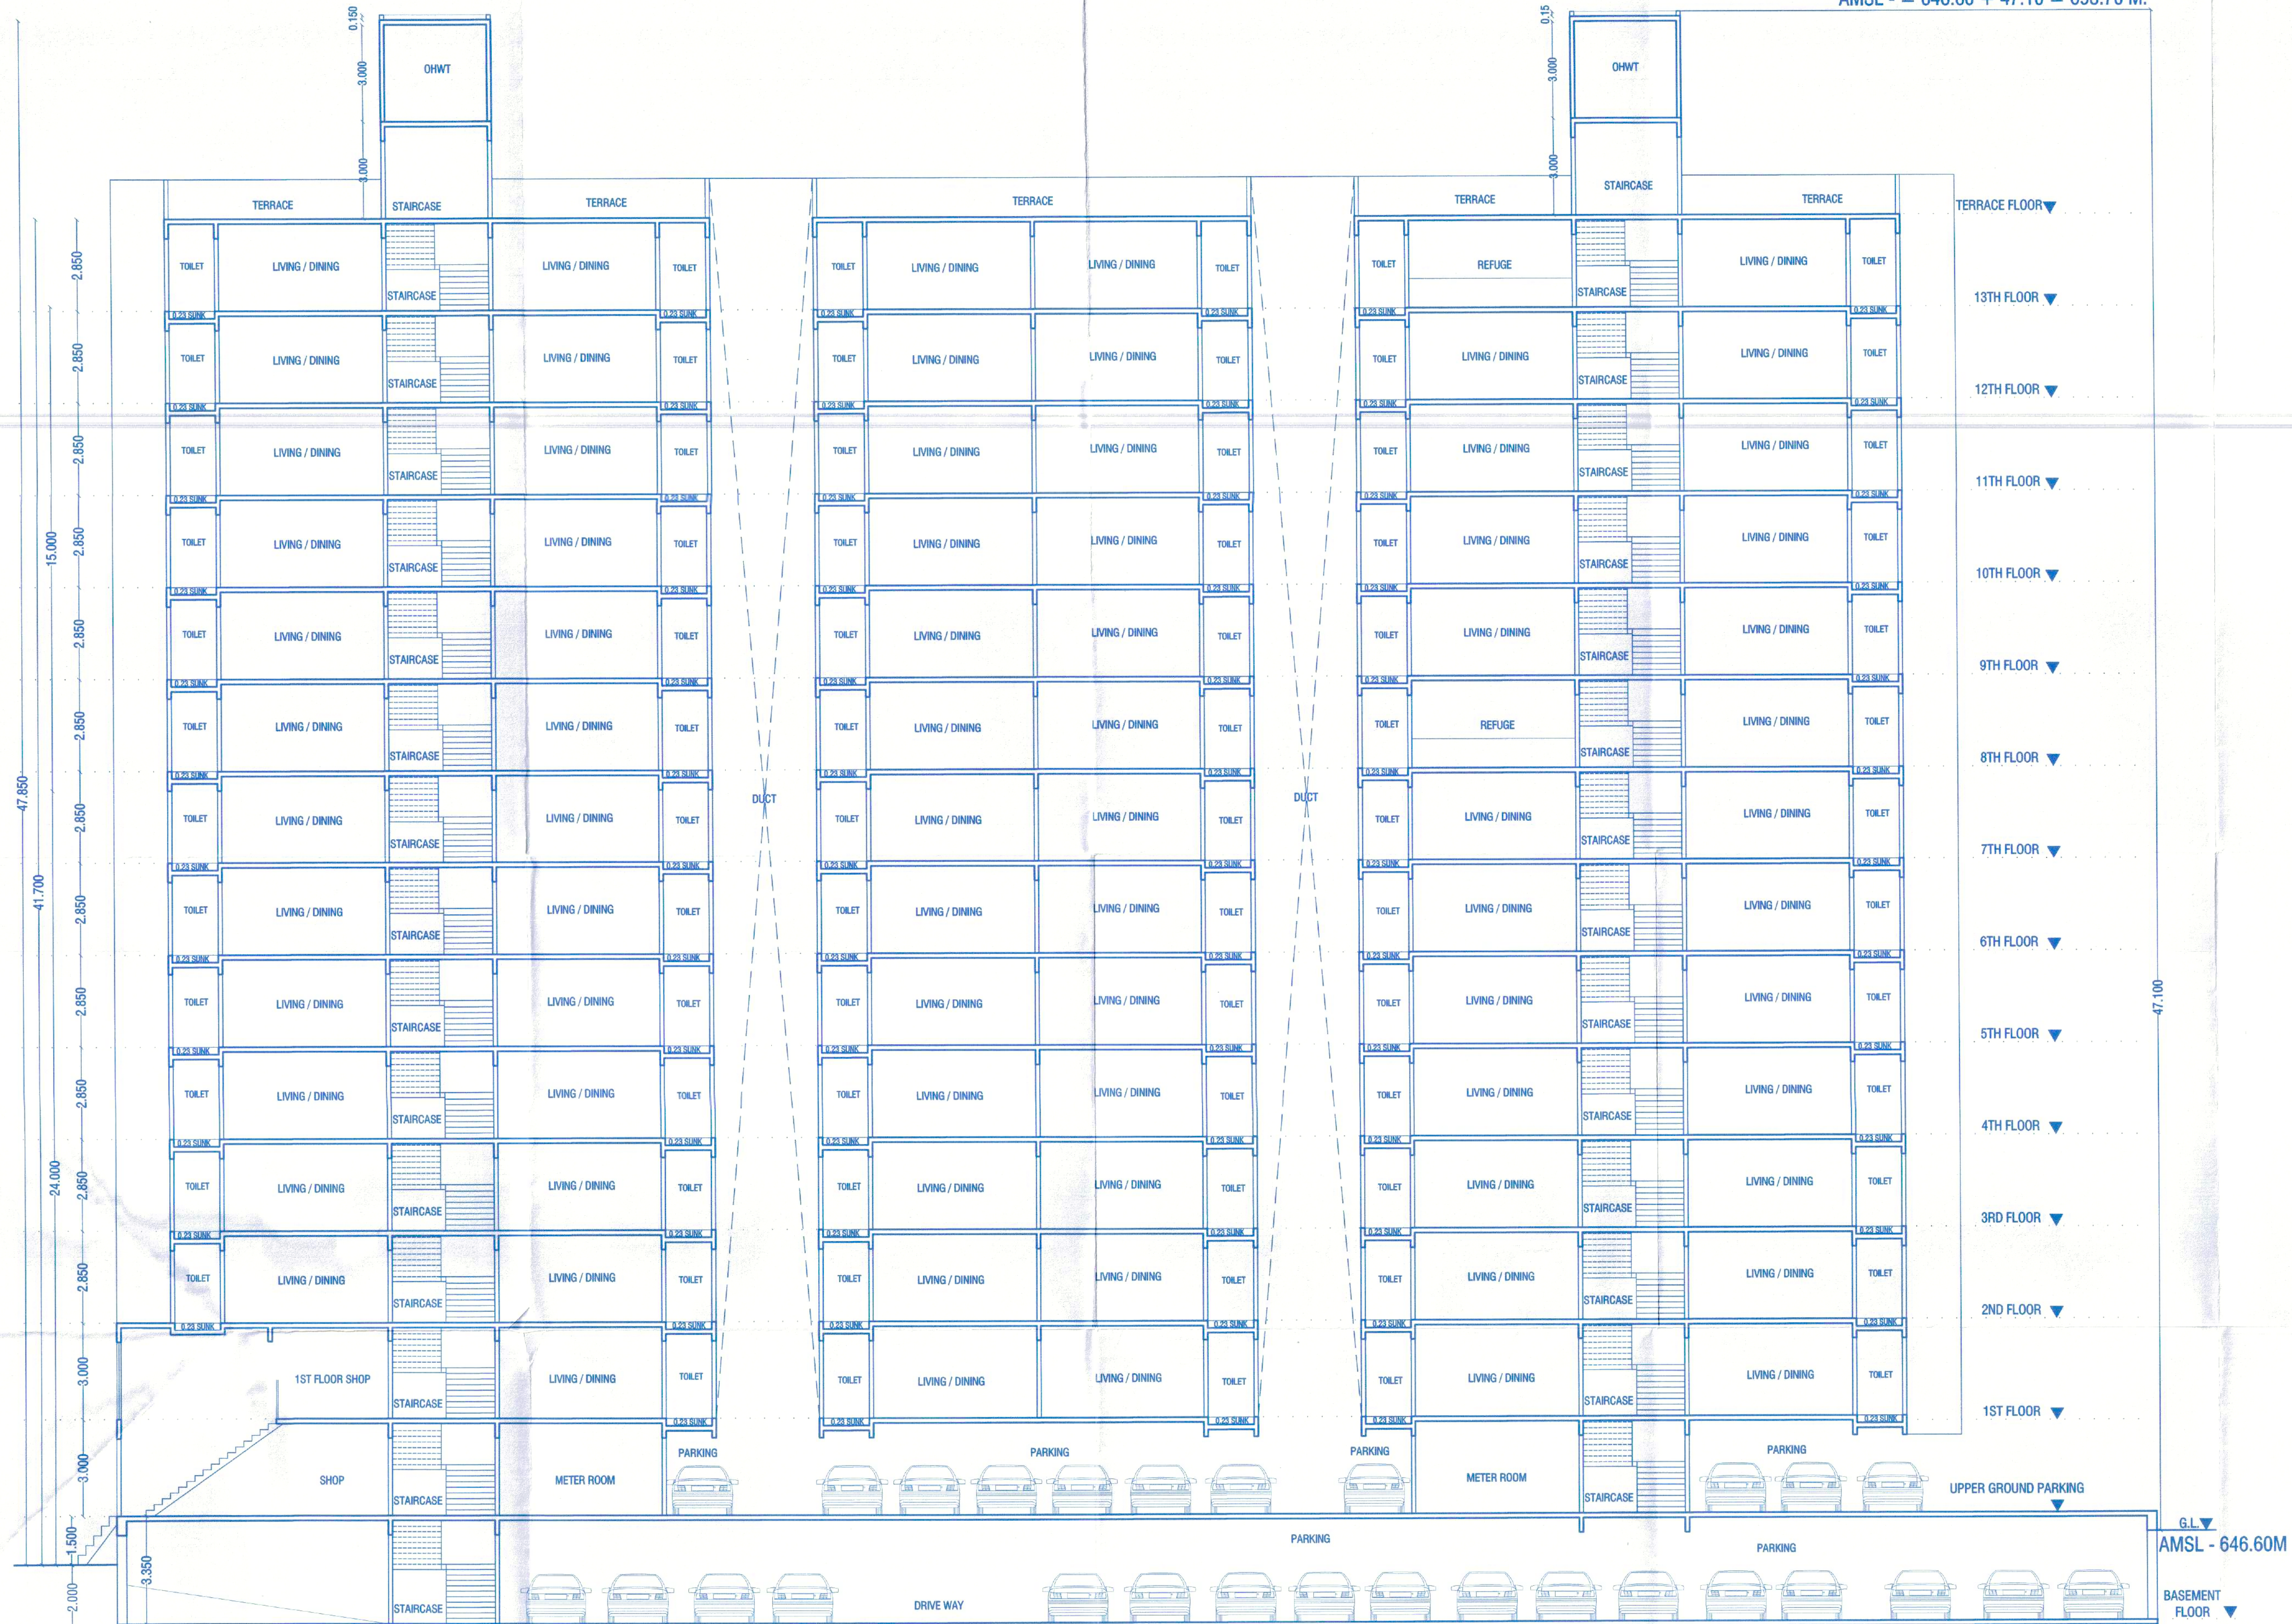

AMSL - = 646.60 + 47.10 = 693.70 M.



SCHEDULE OF OPENING			
FD= 1.070 X 2.240	W= 2.590 X 1.520		
D= 1.070 X 2.240	W1= 1.980 X 1.520		
D1= 0.910 X 2.240	W2= 1.830 X 1.520		
D2= 0.760 X 2.240	W3= 1.520 X 1.220		
SD= 2.590 X 2.240	W4= 1.220 X 1.220		
SD1= 1.980 X 2.240	W5= 1.060 X 1.220		
SD2= 1.830 X 2.240	W6= 0.760 X 1.220		
SD3= 1.576 X 2.240	W7= 0.610 X 1.220		
	V= 0.610 X 0.910		

PROPOSED RESIDENTIAL & COMMERCIAL BUILDING AT ON S.NO.55 H.NO 3B/1/A3 PLOT B, UNDR, TAL HAVELI, DIST. PUNE.
 FOR:-MALA ESTATES INVESTMENTS MRS.MALA MOHAN BAJAJ THROUGH
 M/S. GUDDWILL RVN SPACES LLP THROUGH
 MR. KISHORE I. PUNJABI (PAH)

SCALE: 1: 100	CHECKED BY:-	DRG. NO.
DATE: 11-03-2026	REVISION NO.:	10/12
APPROVED BY: AR.SHAHN		
DELT BY: NAVEED		

PARVEZ JAMALI & ASSOCIATES
 Architecture & Interior Design
 Office No.1 & 2, 2nd Floor, Bharat Arcade, Opp. to Burger King
 Near Poojagar Poojagar Chowky, Gen. Thimmappa Road, Camp, Pune-1 INDIA
 Tel.: +91 98 20826730, 9820826715
 E-mail: design@jamali.com arsh_sahni@jamali.com
 Website: www.jamali.com