


Revised Date: 20/03/2026
APPROVED SUBJECT TO CONDITION
APPROVED UNDER COMMENCEMENTS
CERTIFICATE NO. 41340/12
Building Inspector Assistant Engineer P.M.C.

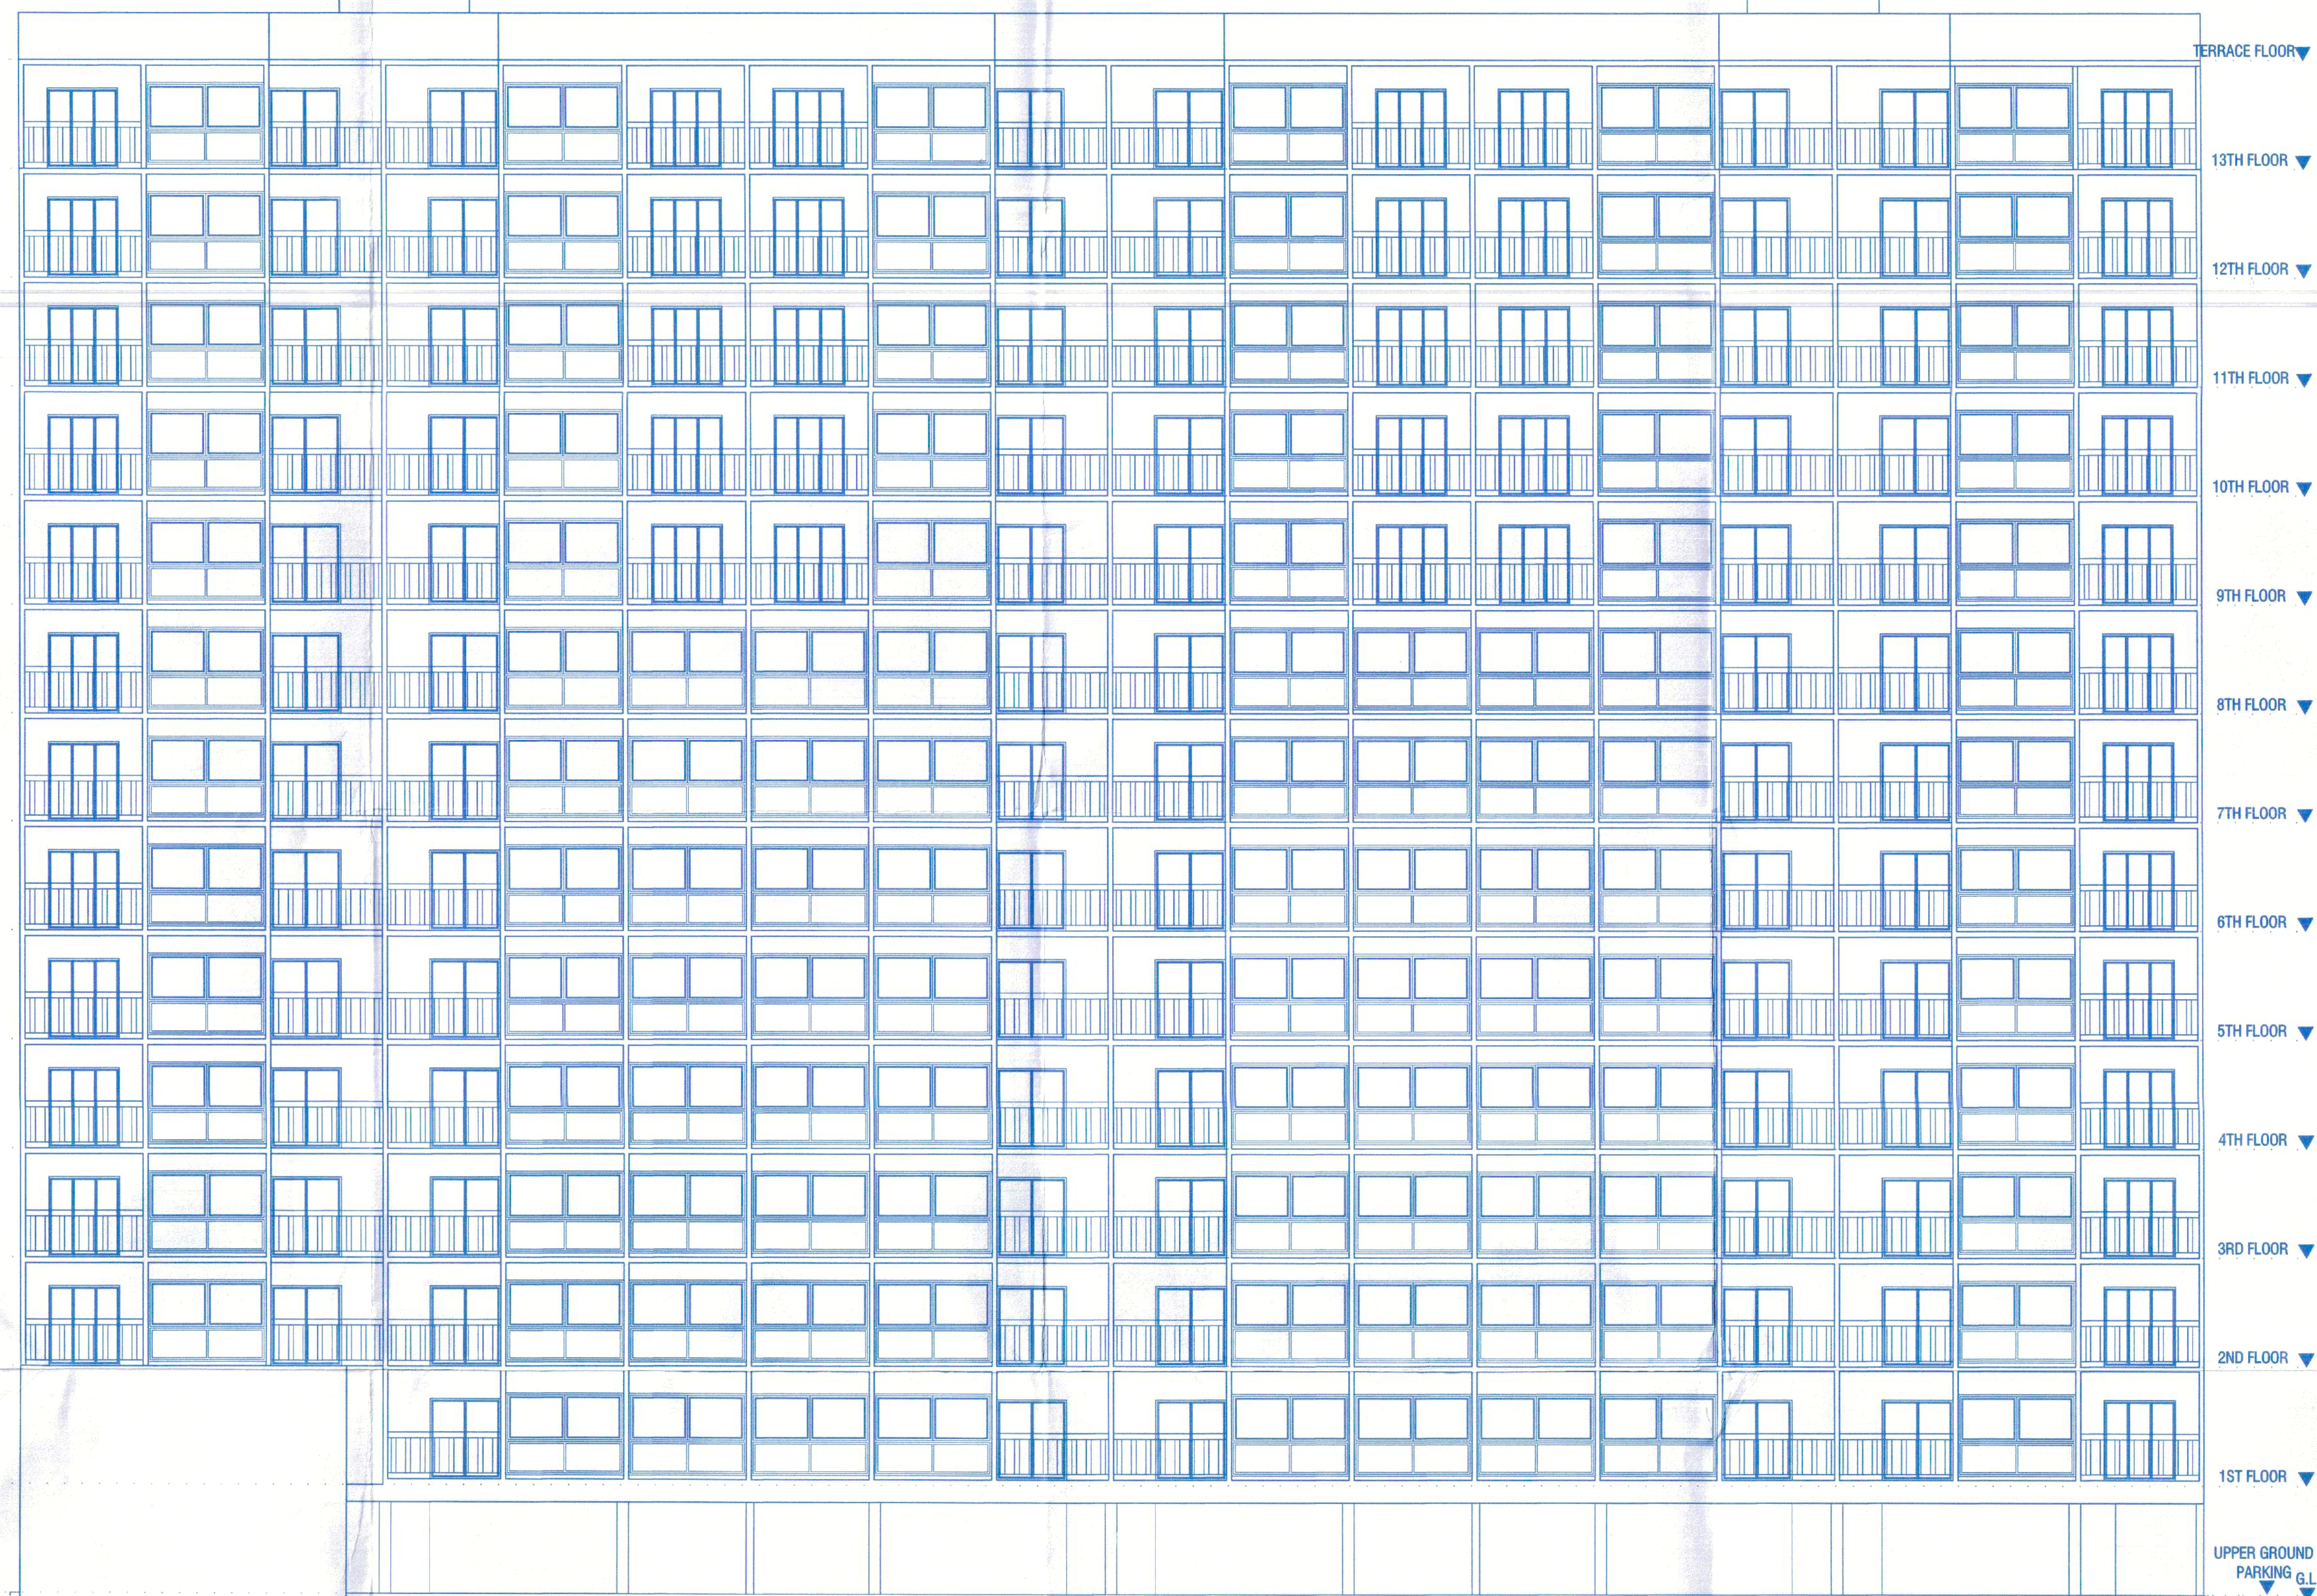

SCHEDULE OF OPENING	
FD= 1.070 X 2.240	W= 2.590 X 1.520
D= 1.070 X 2.240	W1= 1.980 X 1.520
D1= 0.910 X 2.240	W2= 1.830 X 1.520
D2= 0.760 X 2.240	W3= 1.520 X 1.220
SD= 2.590 X 2.240	W4= 1.220 X 1.220
SD1= 1.980 X 2.240	W5= 1.060 X 1.220
SD2= 1.830 X 2.240	W6= 0.760 X 1.220
SD3= 1.576 X 2.240	W7= 0.610 X 1.220
	V= 0.610 X 0.910

PROPOSED RESIDENTIAL &
COMMERCIAL BUILDING AT ON S.NO.55 H.NO.38/1/A3
PLOT B, UNDRI, TAL HAVELI, DIST. PUNE.
FOR:-MALA ESTATES INVESTMENTS MRS.MALA MOHAN
BAJAJ THROUGH
M/s. GUDDWILL RVN SPACES LLP THROUGH
Mr. KISHORE I. PUNJABI (PAH)

SCALE : 1: 100	CHECKED BY :-	DRG. NO.
DATE : 11-03-2026	REVISION NO. :	11
APPROVED BY: AR.SHAHN		12
DELT BY: NAVEED		

PARVEZ JAMNAR & ASSOCIATES
architecture & interior design

Office No.1 & 2, 2nd Floor, Bharati Arcade, Opp. to Burger King
Near Poojara Police Chowky, Old, Timarpur Road, Camp, Pune. 411004
Tel:- +91 20 26582725, 26532015

E-mail: design@parvezjamnars.com, arshah@parvezjamnars.com
Website: www.parvezjamnars.com