




D BUILDING = 22.35 X 20.20 = 451.470

1	6.150	X	0.600	X	2.00	=	7.380
2	3.150	X	2.200	X	1.00	=	6.930
3	2.650	X	0.875	X	4.00	=	9.275
4	3.325	X	5.100	X	2.00	=	33.915
5	3.450	X	0.400	X	2.00	=	2.760
6	6.025	X	1.000	X	2.00	=	12.050
V	2.300	X	1.450	X	1.00	=	3.335
V1	2.300	X	0.900	X	1.00	=	2.070
V2	2.300	X	0.950	X	1.00	=	2.185
V3	2.300	X	1.500	X	1.00	=	3.450
V4	2.150	X	0.900	X	1.00	=	1.935
V5	1.525	X	0.750	X	1.00	=	1.144
L	2.500	X	1.900	X	2.00	=	9.500
TOTAL							95.929
BYP AREA OF FLOOR=(451.470-95.929)							355.541

SCHEDULE OF OPENING: D Building

NAME	LENGTH	HEIGHT	NOS.
D	1.00	2.10	12
D1	0.90	2.10	24
D2	0.80	2.10	24
OP	1.80	2.10	18
SD	3.30	2.10	24
W	2.20	1.80	24
V	0.60	0.90	24

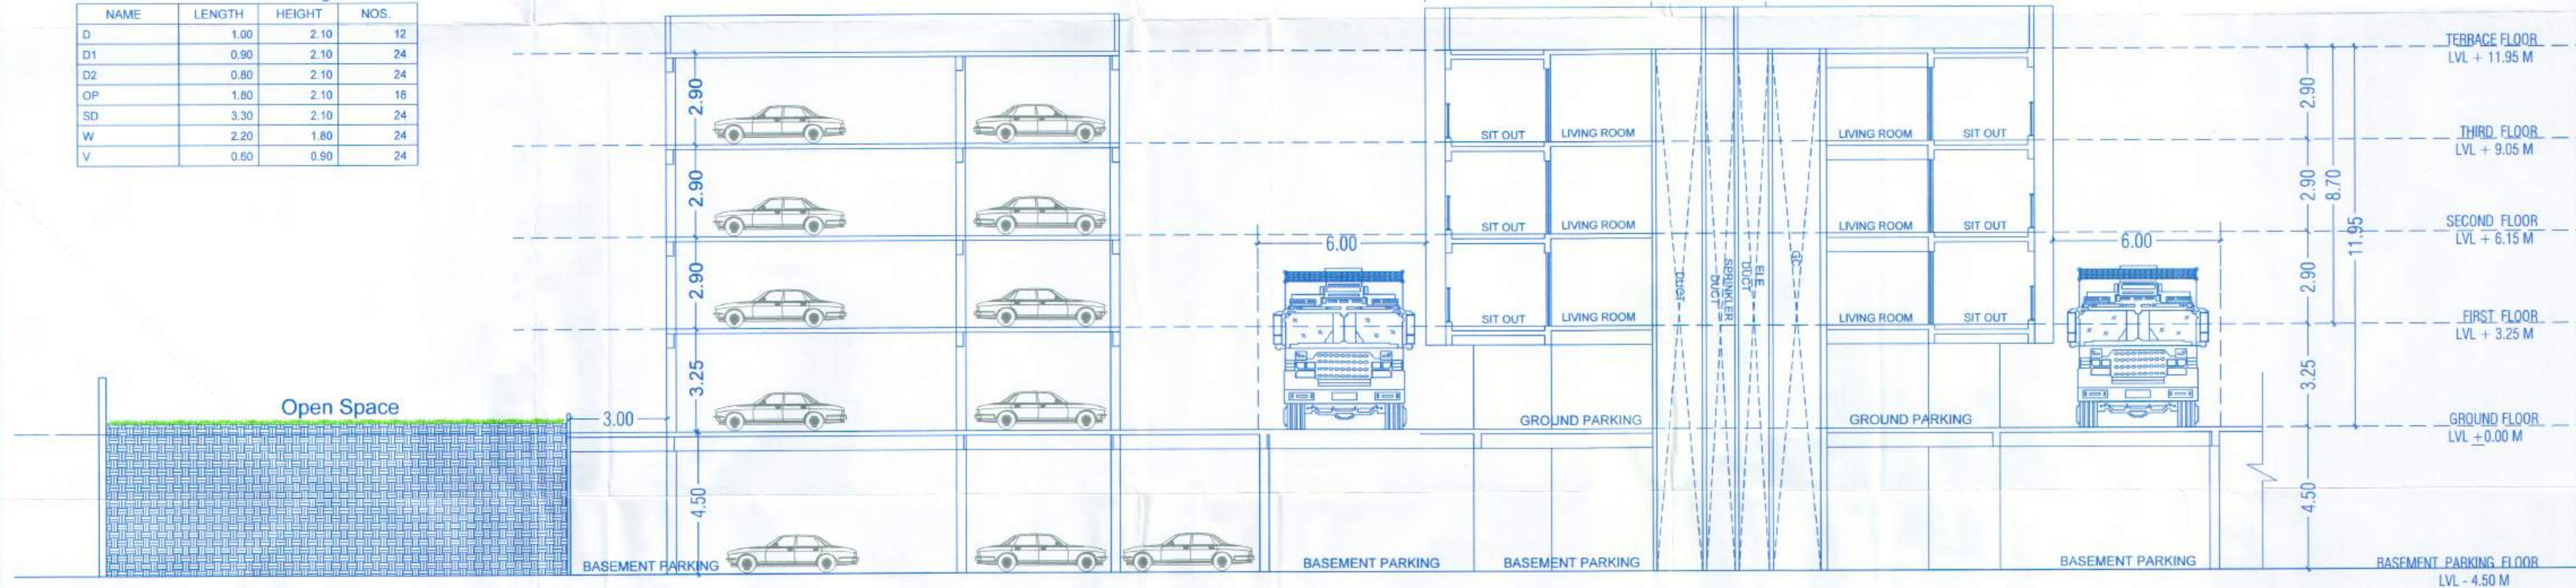

D Building Section CC'
NTS

STATEMENT 3 [Sr. No. 9(g)]

Building No.	FLOOR NO	TENEMENT No.	CARPET AREA PER TENEMENT	AREA OF OPEN BALCONY PER TENEMENT	AREA OF ENCLOSED BALCONY PER TENEMENT
(1)	(2)	(3)	(4)	(5)	(6)
D BLDG	MHADA FLOOR	101 & 201 102 & 202 103 & 203	52.22	11.34	2.59

**AREA CALCULATION OF D BUILDING
ENTRANCE LOBBY**

1	2.780	X	3.200	X	1.00	=	8.896
	TOTAL						8.896

[illegible]