


Submitted No. 8.9 / Purnavale/23/12/2025
Office Order No. 21/03/2025
Date 21/03/2025



O.C. Signed by
Only Engineer


13/03/2025
Building Permission Dept.
Pune-18





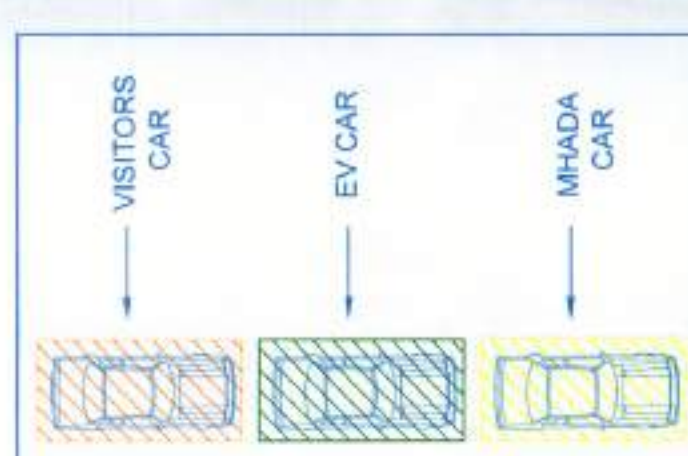


ESTIMATE OF CLUB HOUSE AT PURNAVALE	
FLOOR	AREA
GROUND FLOOR	174.00
Basement 1	100.00
Basement 2	75.00
TOTAL	349.00

AREA CALCULATION OF CLUB HOUSE	
GROUND FLOOR	174.00
Basement 1	100.00
Basement 2	75.00
TOTAL	349.00

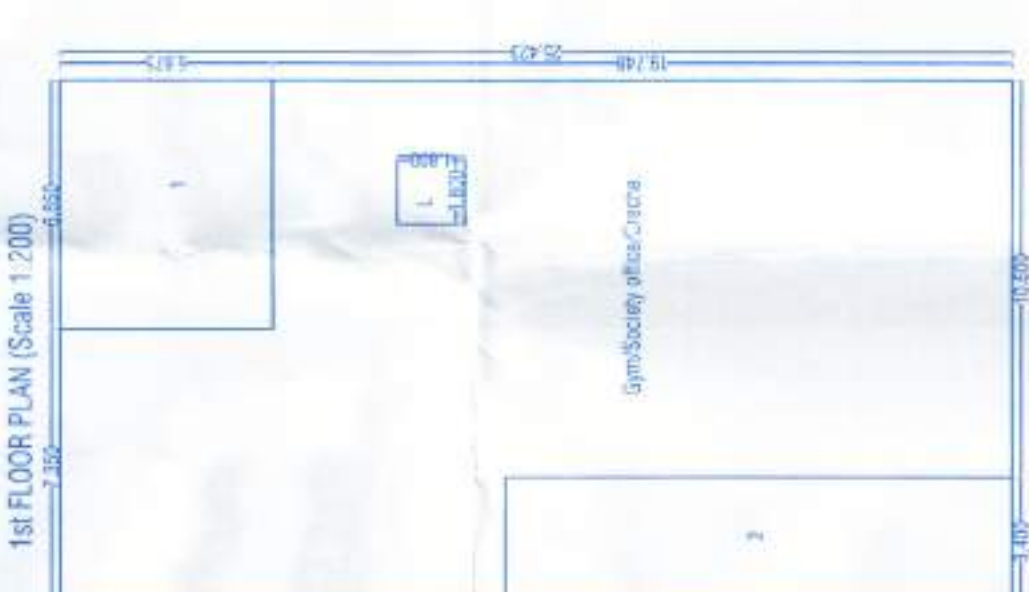


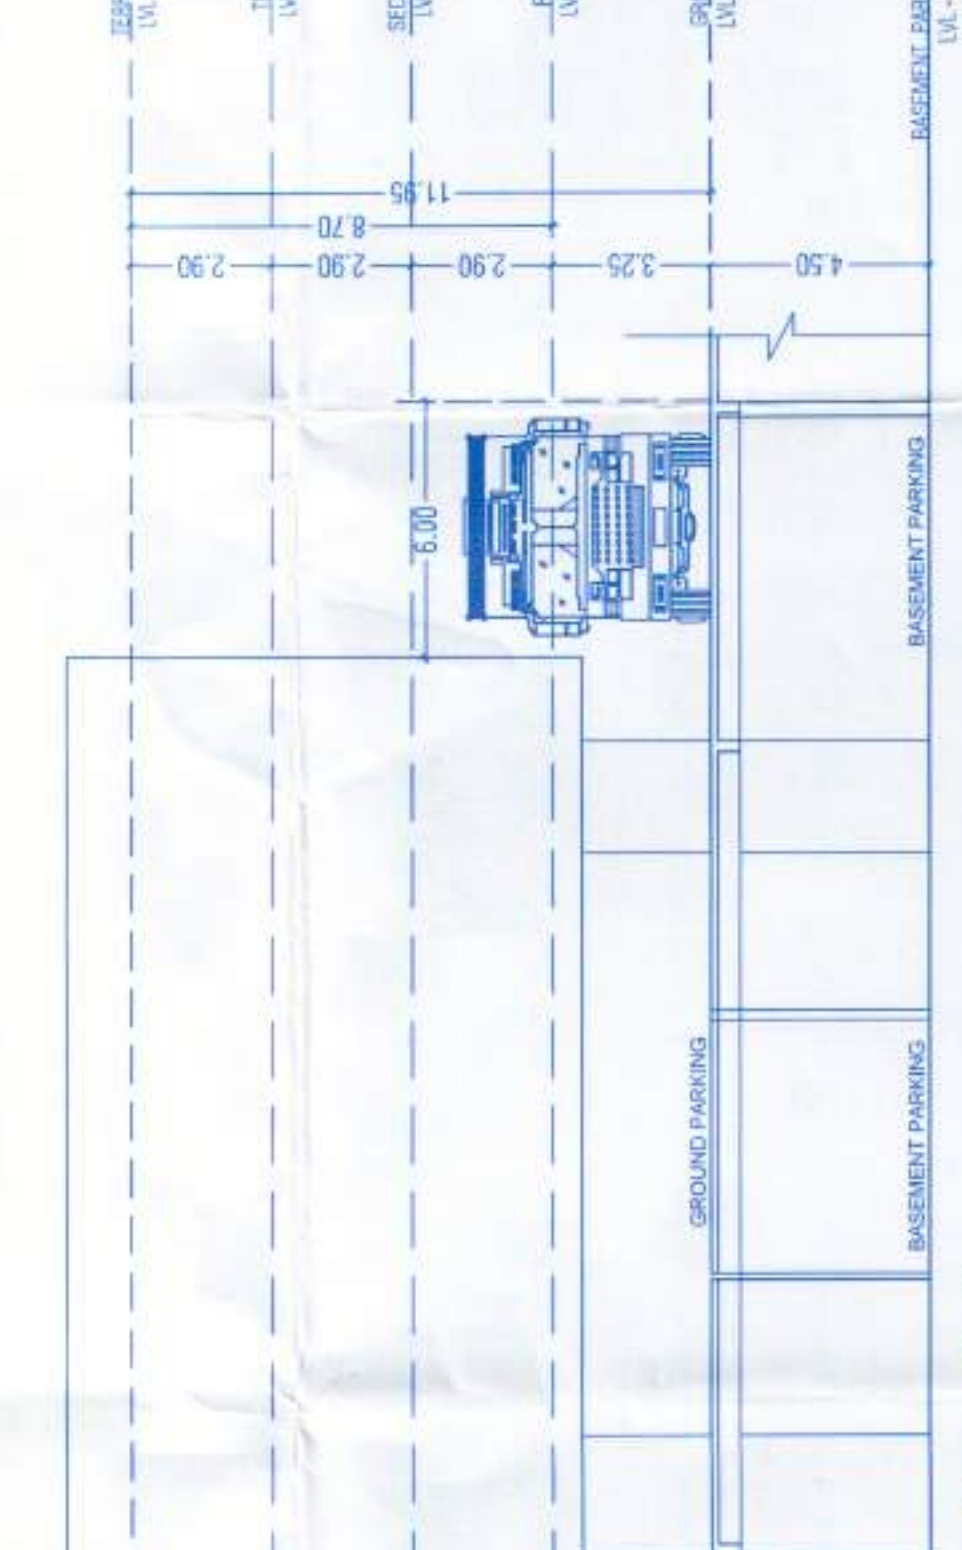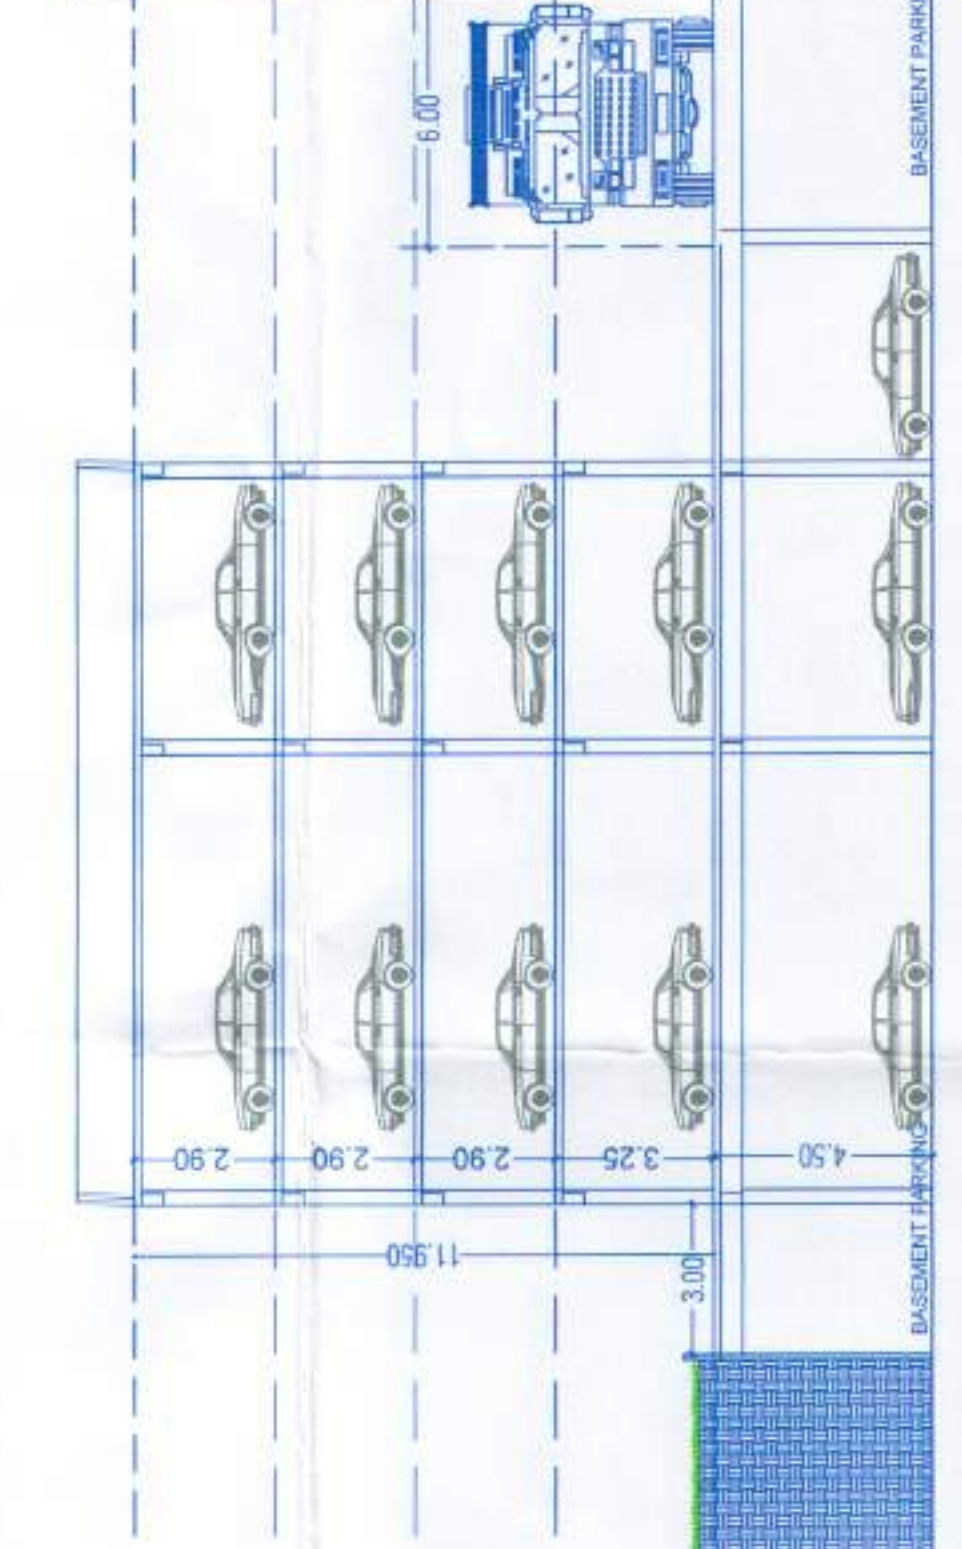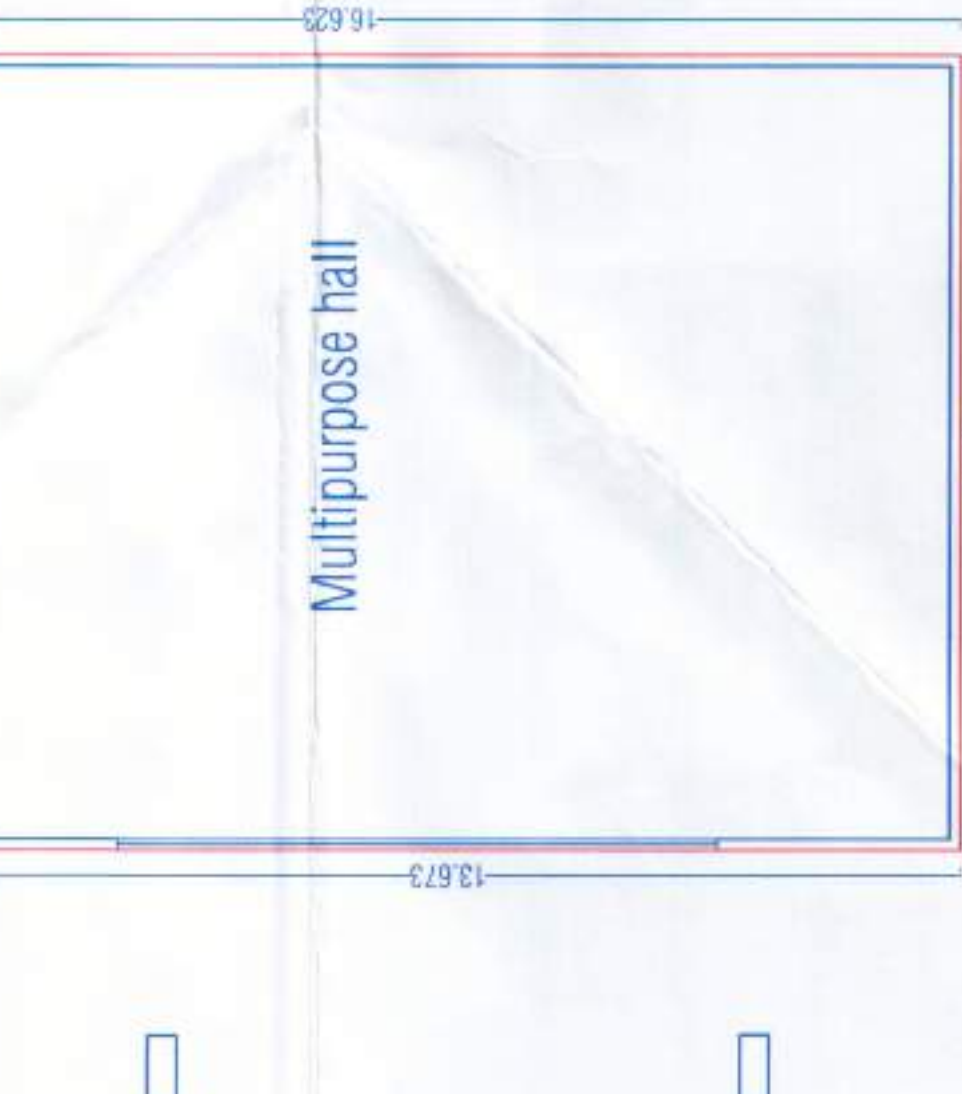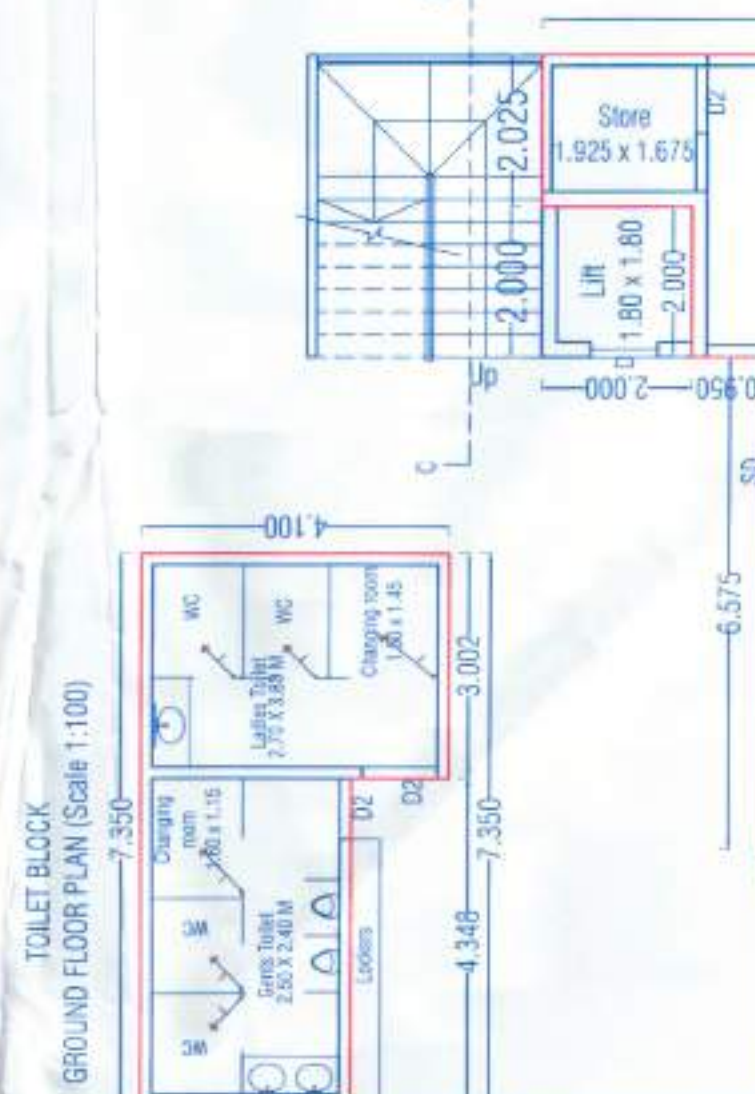

OWNER'S NAME
MIS Infiniti Associates Through its Partner MIS Legacy
Lifespaces LLP Through its Partner Mr. Rohan Kishanand
Rannani

PROJECT NAME
MIS Infiniti Associates Through its Partner MIS Legacy
Lifespaces LLP Through its Partner Mr. Rohan Kishanand
Rannani

SURVEY NO : 23/1(P), 23/21, 23/22, 23/5, 23/6/2, 23/6/3, 23/6/4
CTS NO :
DESCRIPTION: REGULAR TRACK, VILLAGE - PUNAVALE

ARCHITECT
Mehul Vasant Shah
CA/2004/34594

DRAWN BY: GSS
CHECKED BY: VDT
SHEET NO: 02/09
PAGE NO: 02/09

DATE : 02.10.2024
INWARD NO : -



305-B, Akshata Building, Opp. P. N. N. Nagar,
Koregaon, Pune-411002, email:
info@infinitas.com
www.infinitas.com