



नविन Date - 12/04/2024
APPROVED SUBJECT TO CONDITION
APPROVED UNDER COMMENCEMENTS
CERTIFICATE NO. CC/0.152/24
Building Inspector Assistant Engineer P.M.C.

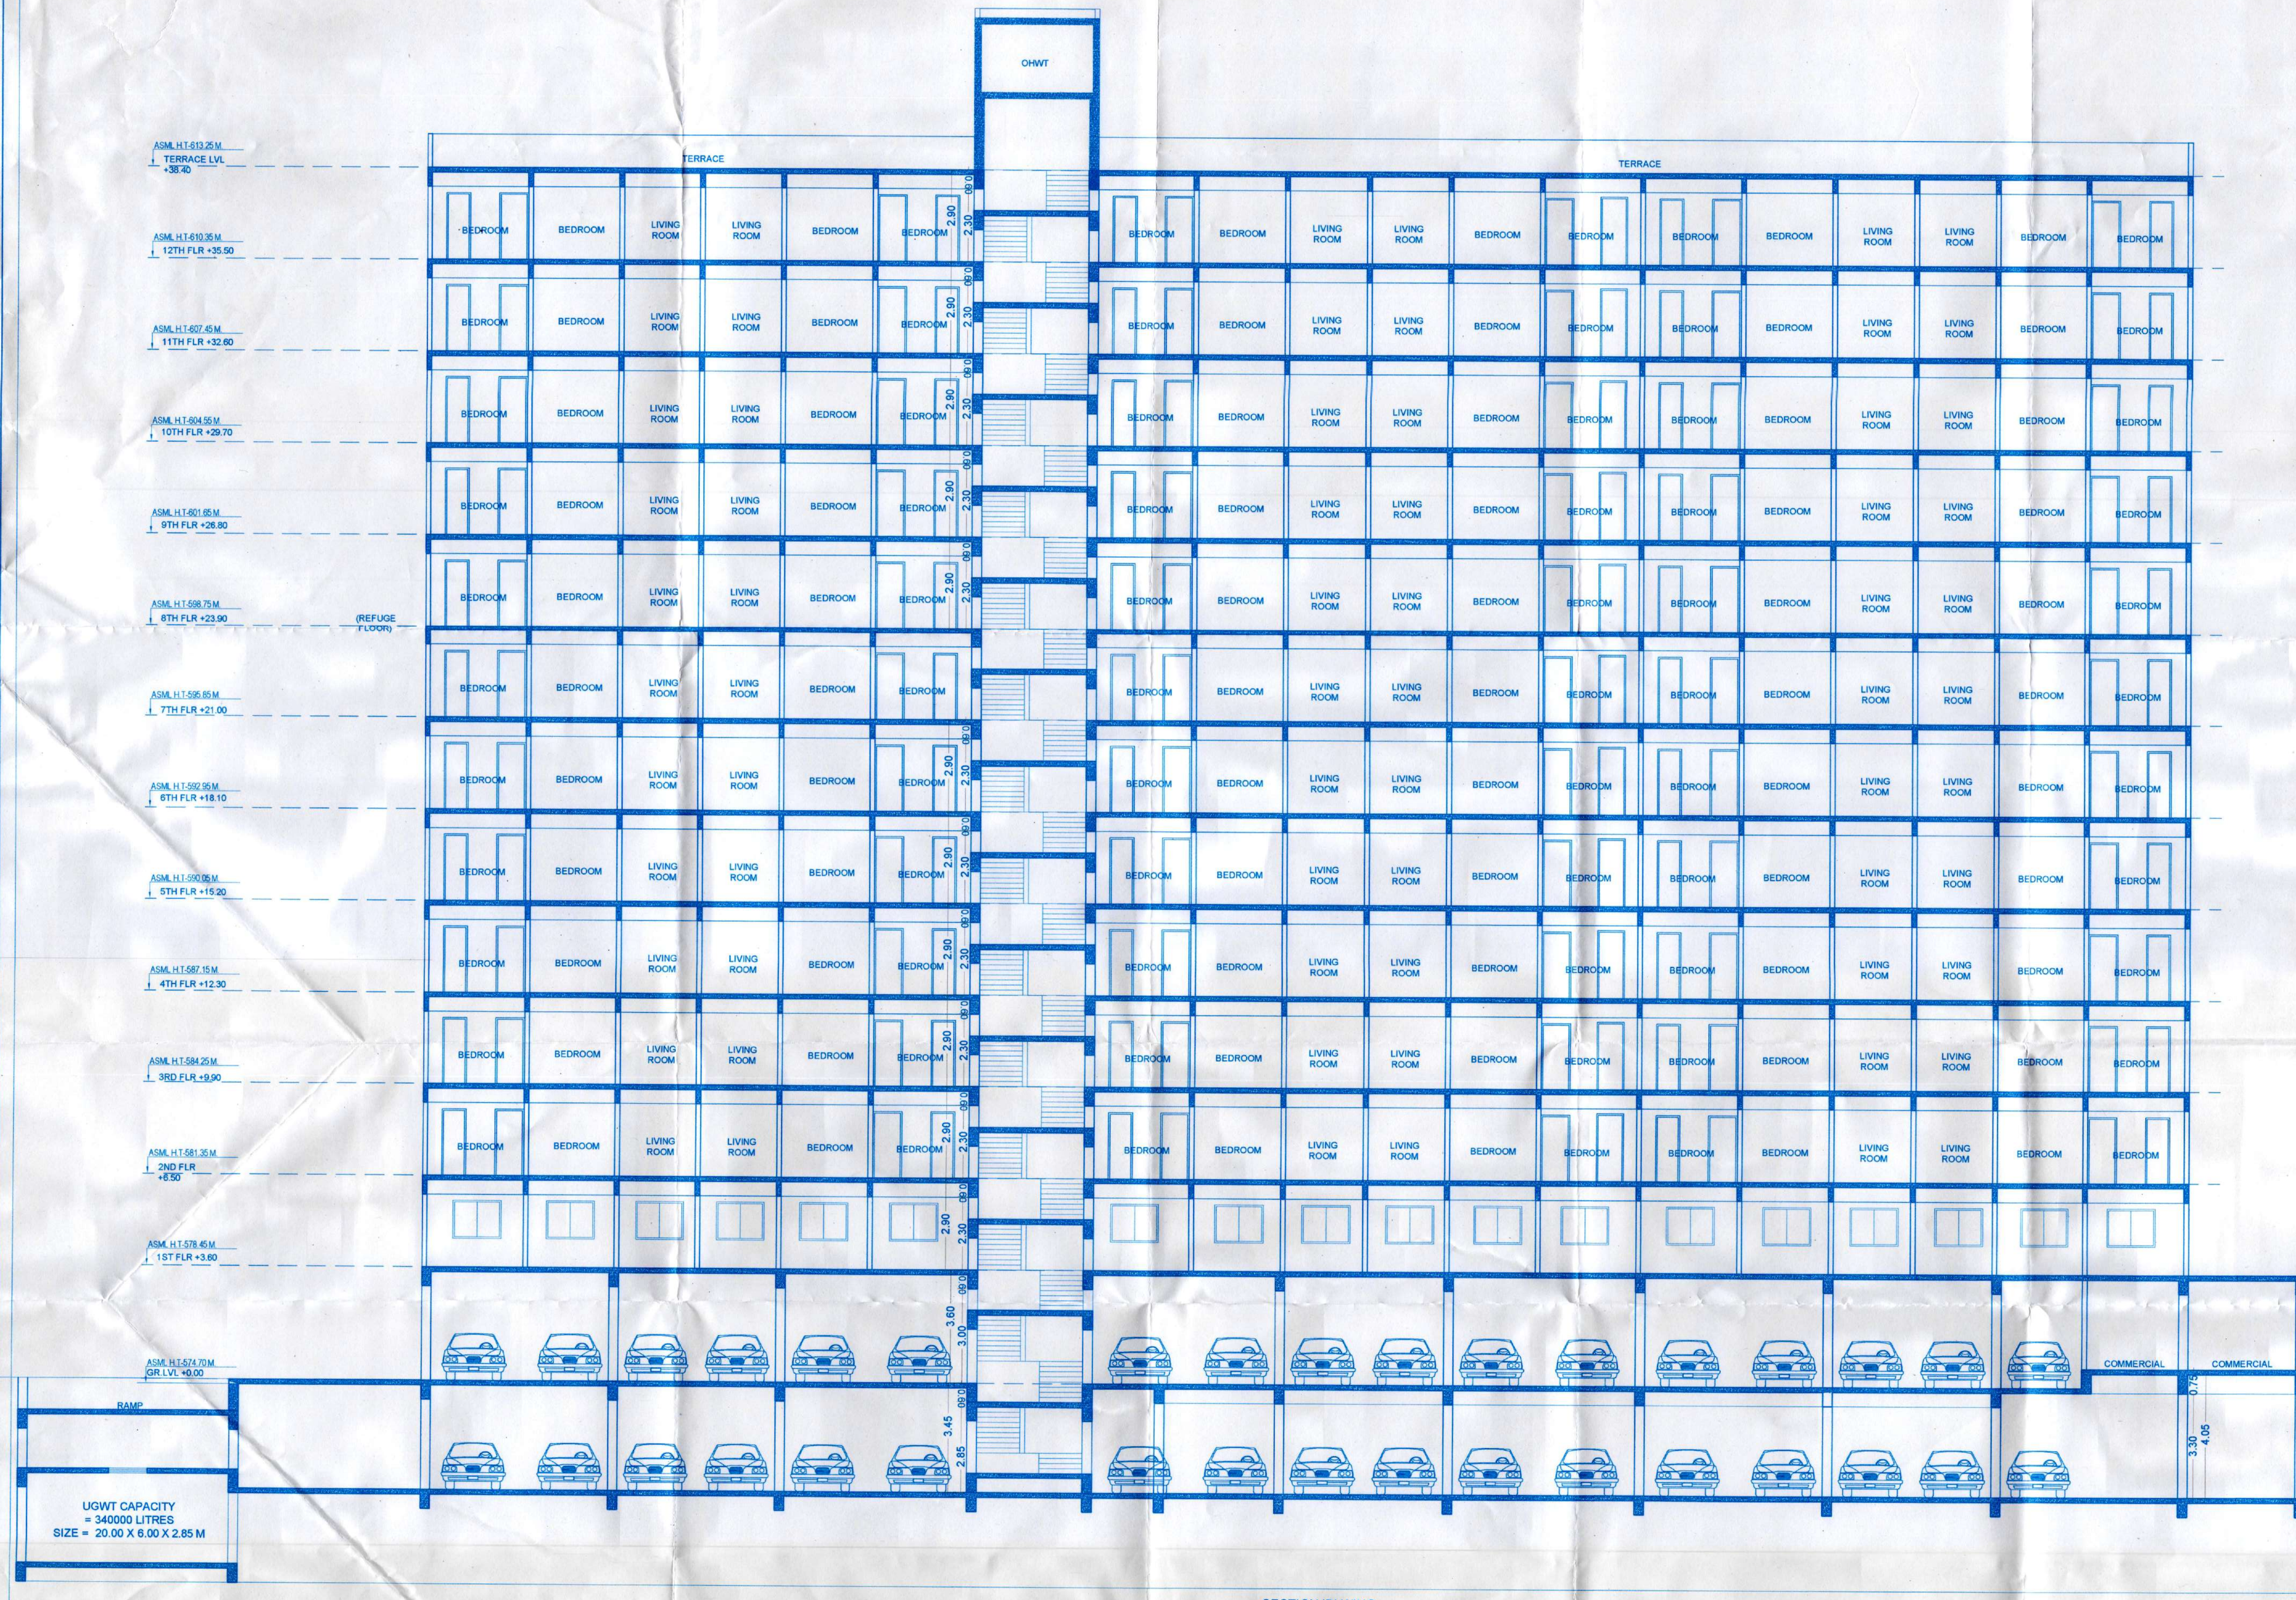

SECTION 'D' WING

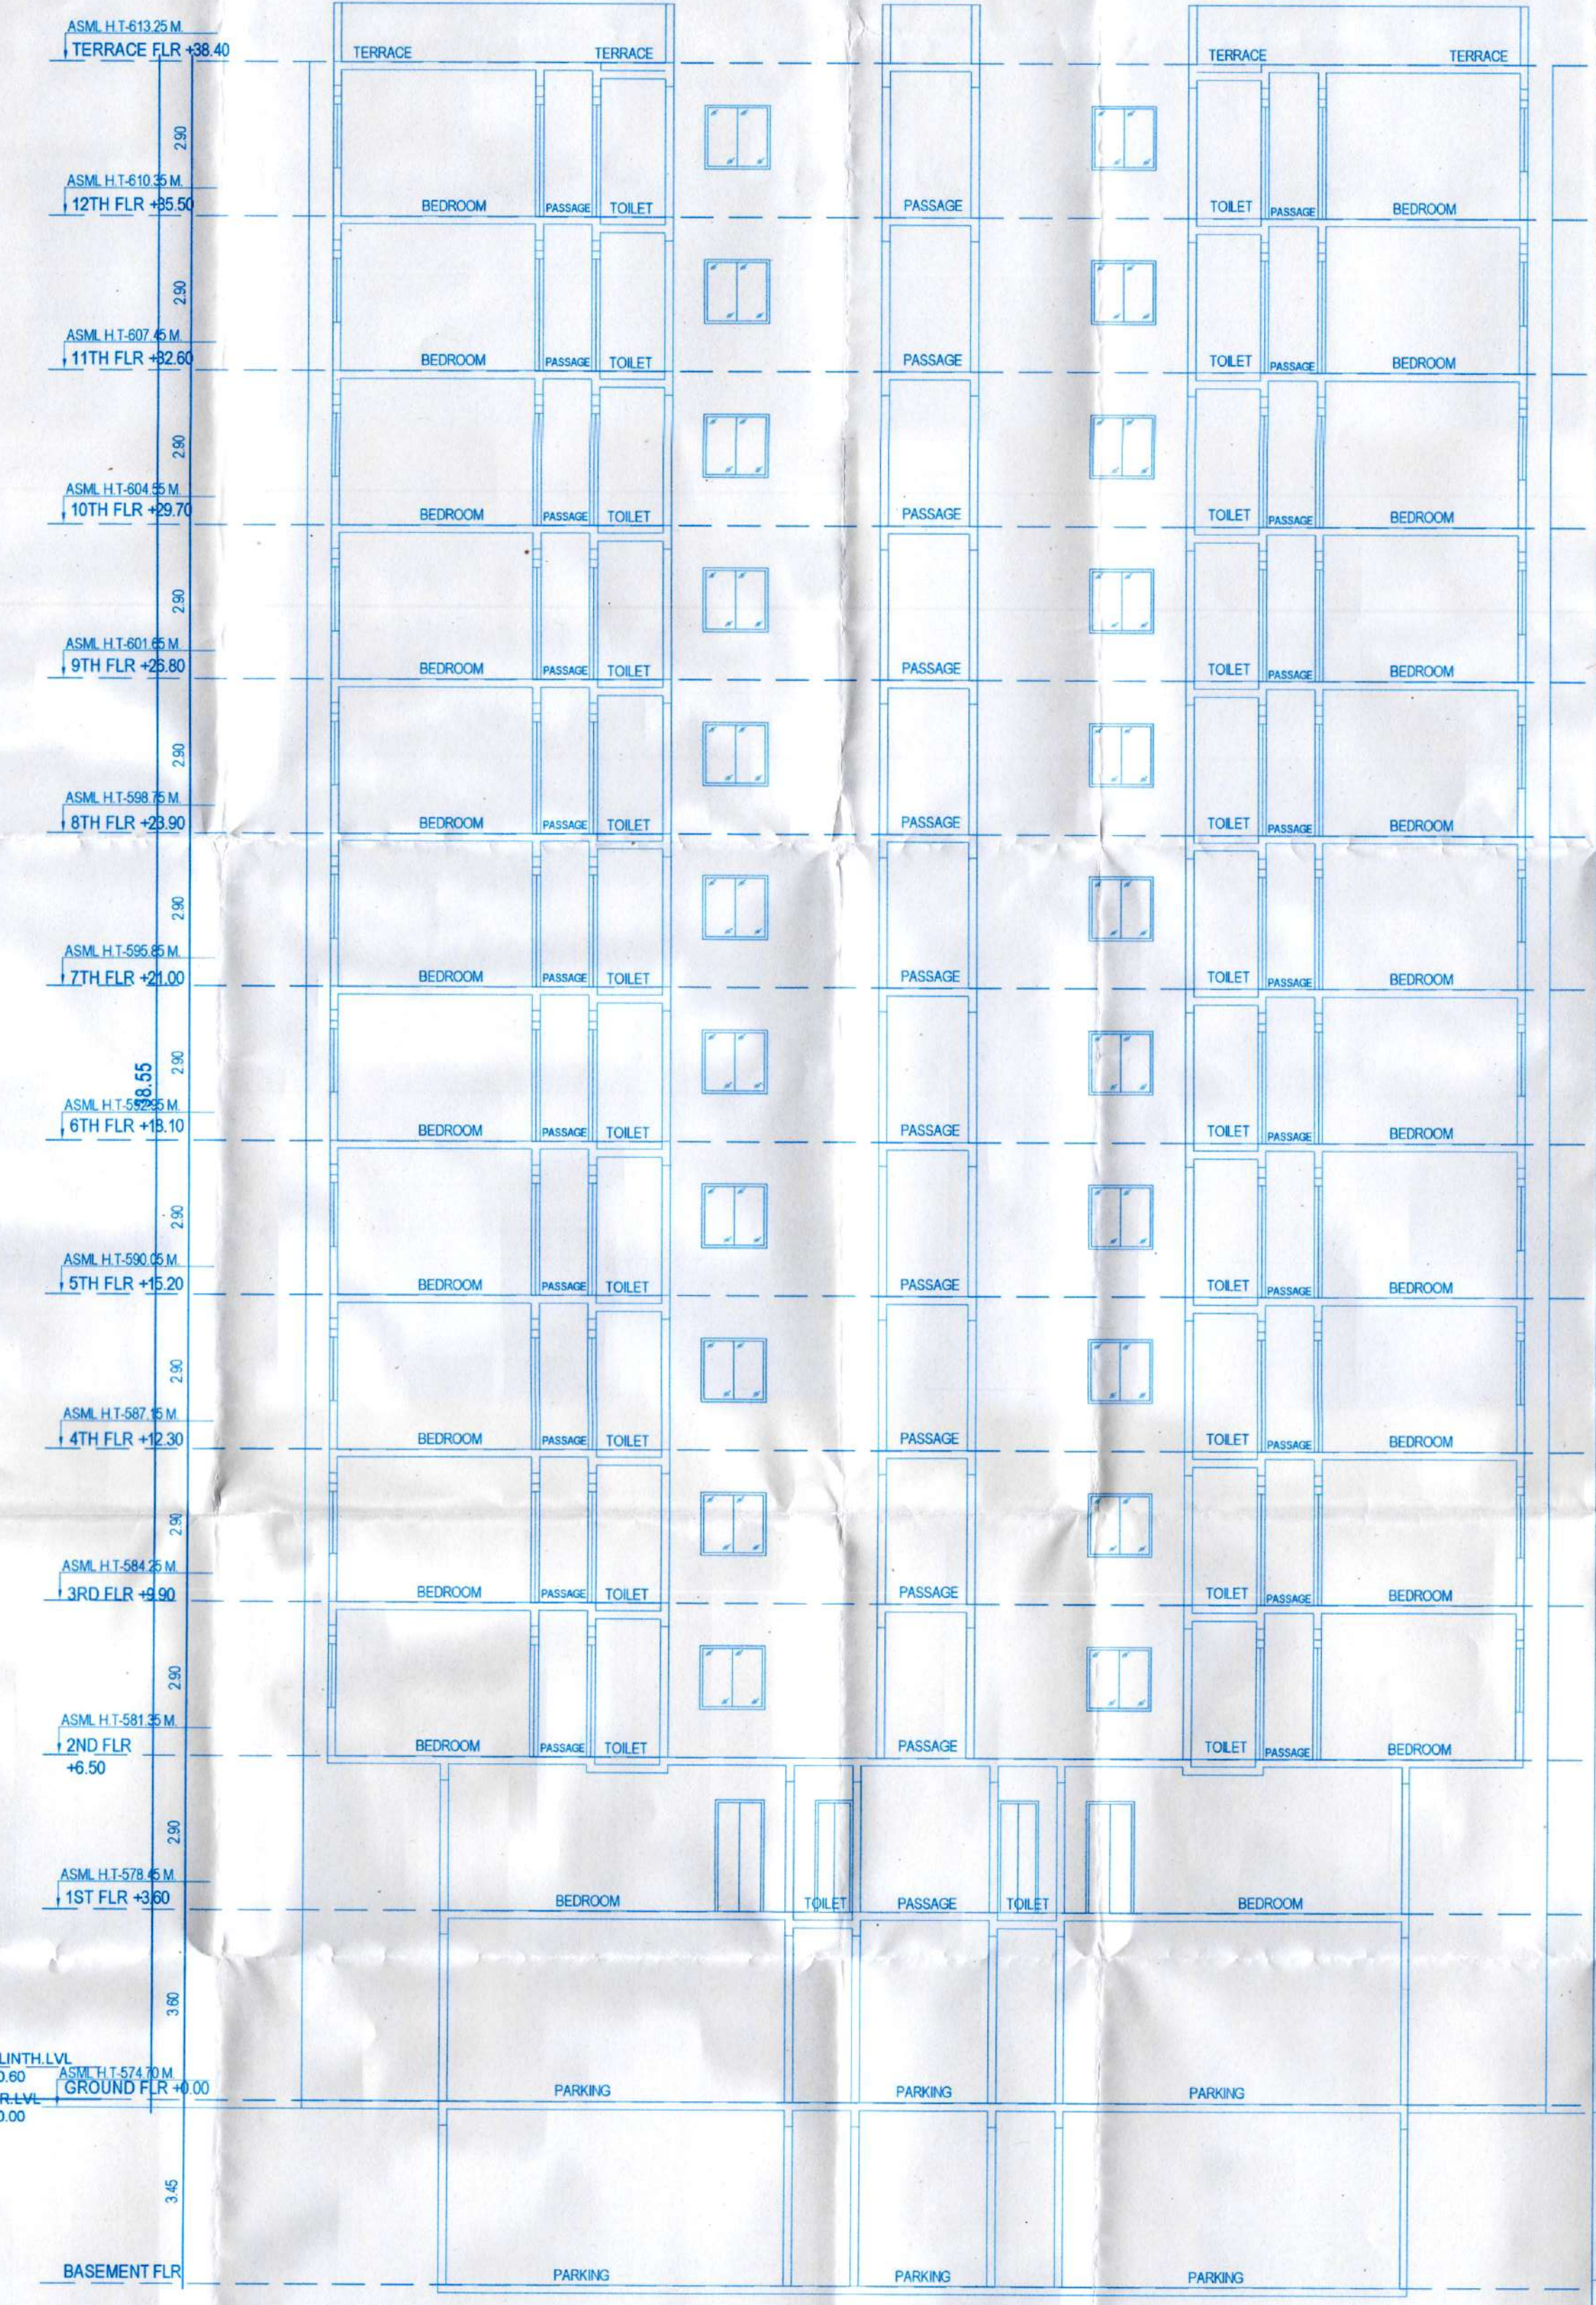

SECTION A-A

NOTE
PLOT BOUNDARY SHOWN IN THICK BLACK.
PROPOSED WORK SHOWN IN THICK RED.
DEMOLISHED WORK SHOWN IN YELLOW.
DRAINAGE LINE SHOWN IN DOTTED RED.
WATER LINE SHOWN IN DOTTED BLACK.

PROPOSED RESIDENTIAL AND COMMERCIAL BUILDING PERMISSION
AT S. NO-152/1(1b), 153/5(a), 5(b), 5(c) 2
VILLAGE-FURSUNGI, TAL. HAVELI, DIST. PUNE.

SCALE : AS SHOWN DATE : 03 APRIL 2024
DRAWN BY : AMAR CHECKED BY : SHAILESH

OWNER NAME & SIGNATURE
PAH MALPANI PROPERTIES THROUGH
MR. NITIN MALPANI
ARCHITECT
AR. SHAILESH P. DANDANE
(CA/2005/37015)

Project Architects
 **SPIRO DESIGNS,**
201, INTERNATIONAL
BUSINESS AY
GURUNANAK NAGAR
BHAWANI PETH,
PUNE-411002.

SCALE :: 1:100