


नविन Date-12/04/2024  
APPROVED SUBJECT TO CONDITION  
APPROVED UNDER COMMENCEMENTS  
CERTIFICATE NO. CC/0152/24

Building Inspector  
Assistant Engineer P.M.C.

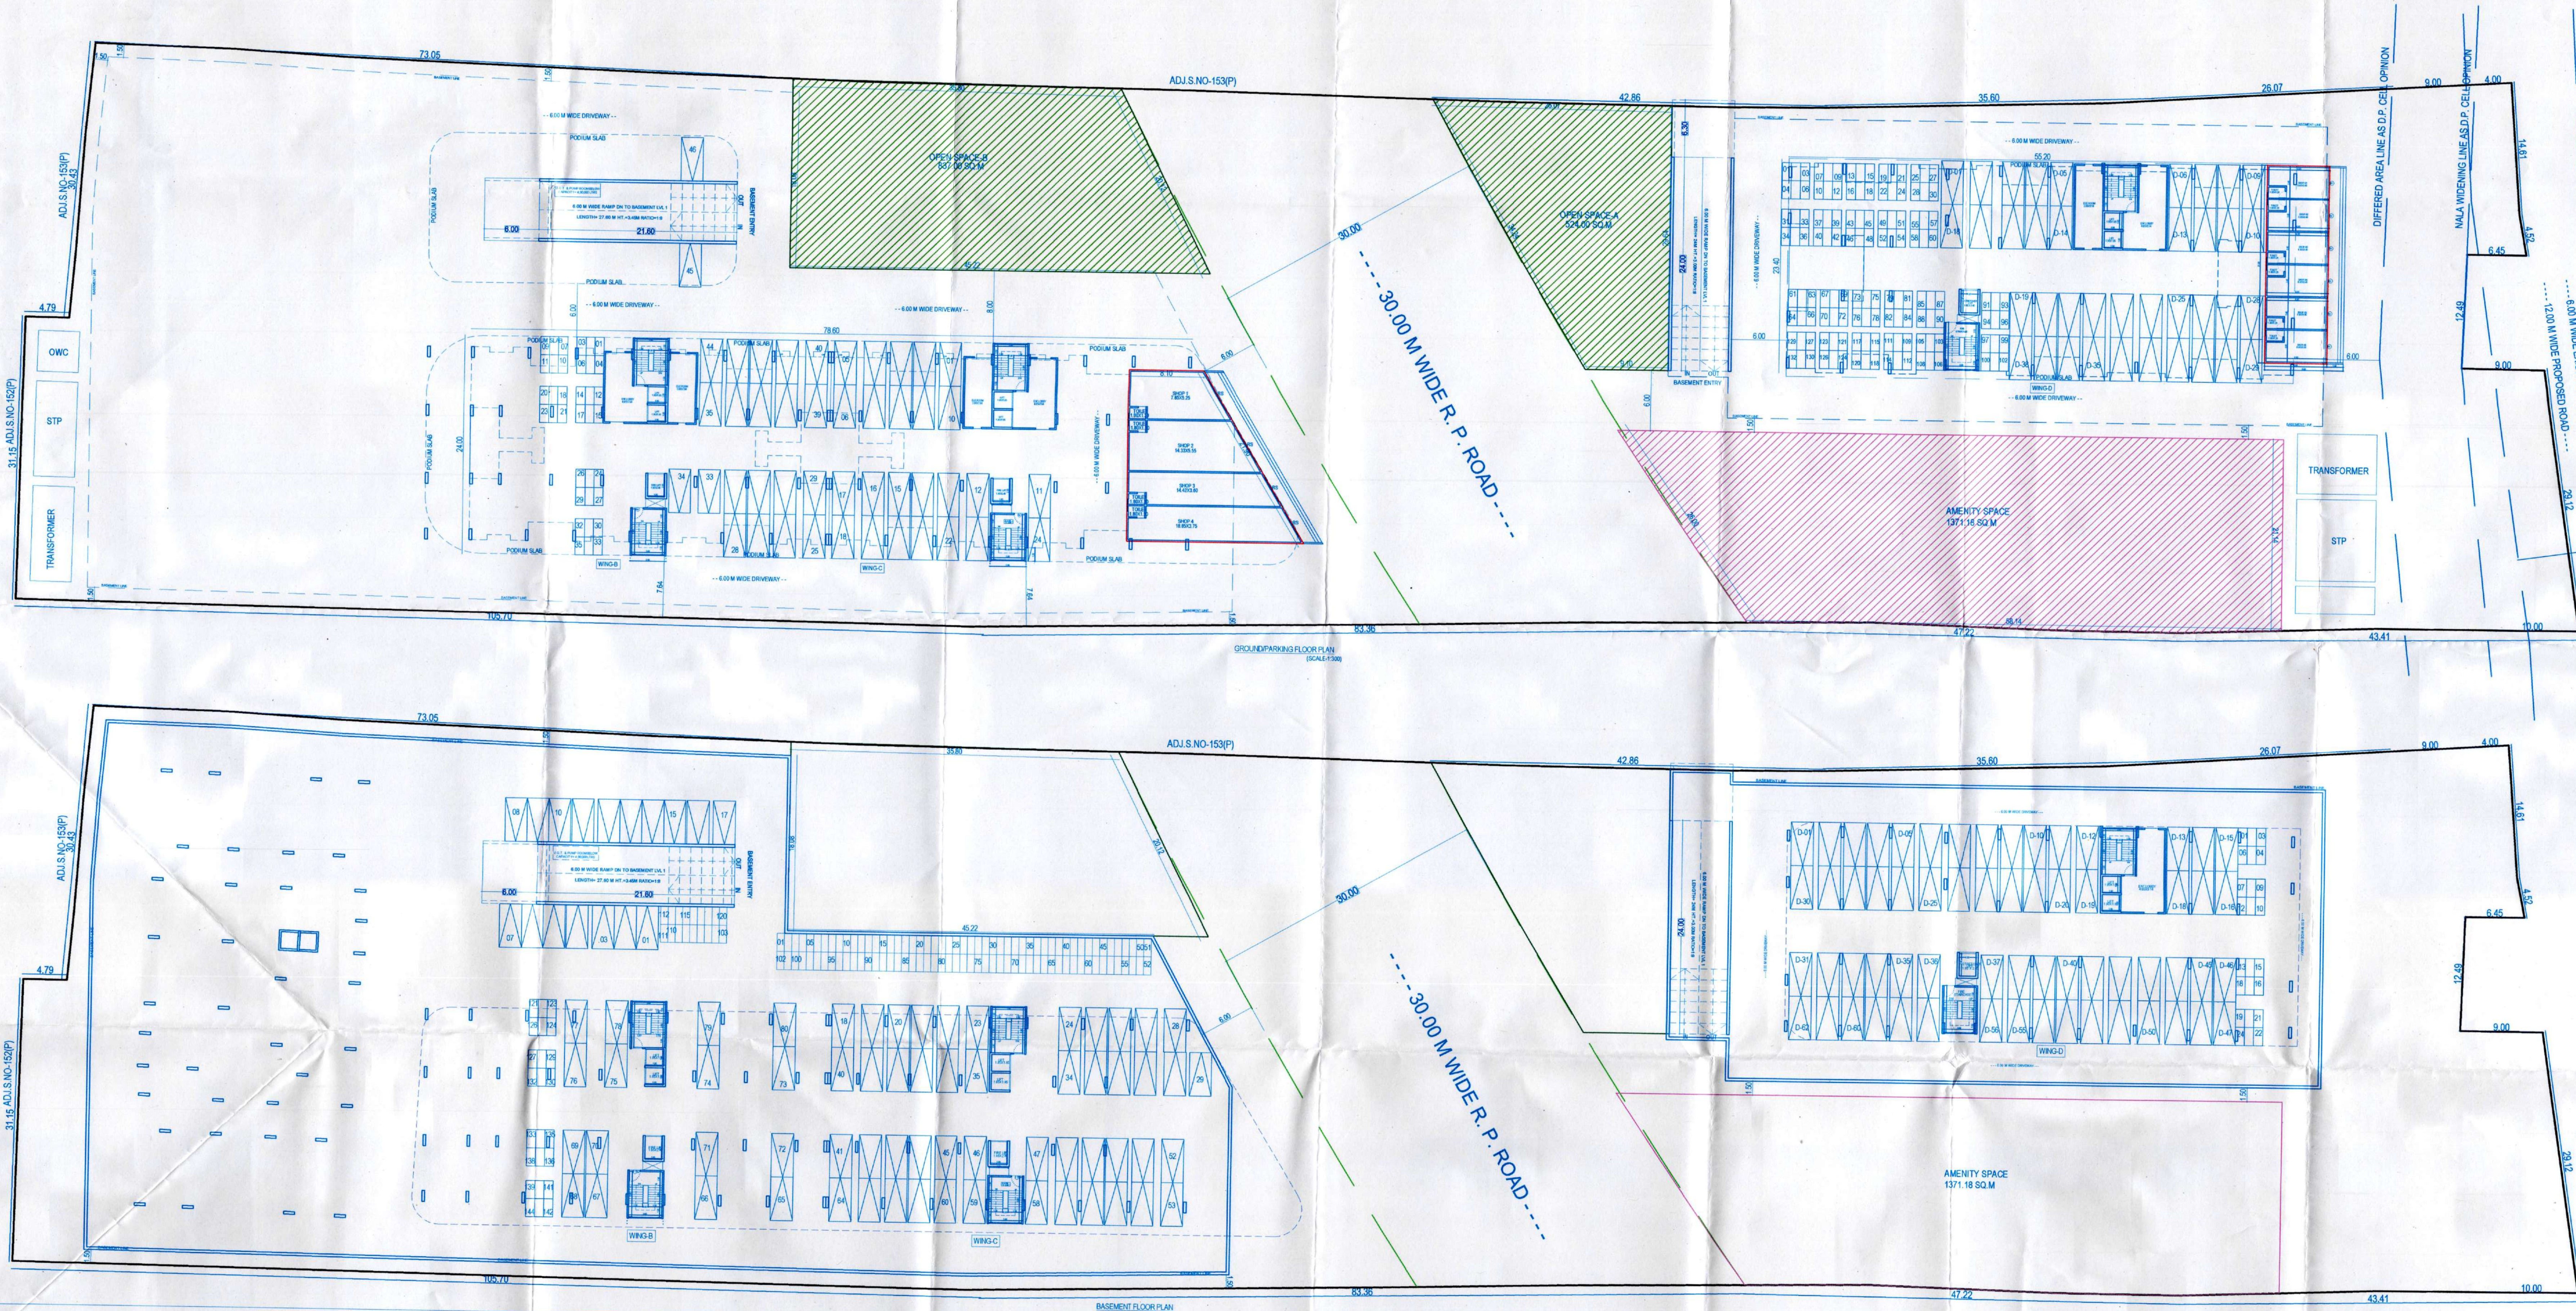

NOTE:  
1. ALL DIMENSIONS ARE IN METERS.  
2. PROPOSED WORK SHOWN IN THIS PLAN.  
3. EXISTING WORK SHOWN IN YELLOW.  
4. DISTANCE LINE SHOWN IN DOTTED RED.  
5. WATER LINE SHOWN IN DOTTED BLUE.  
6. PROPOSED RESIDENTIAL AND COMMERCIAL BUILDING PERMITS.  
7. 100% RESIDENTIAL VILLAGE GROUP.  
8. VILLAGE PURSANG TAL. HAVELI DIST. PUNE.

SCALE: AS SHOWN  
DATE: 03 APRIL 2024  
DRAWN BY: NAME  
CHECKED BY: NAME  
OWNER NAME & SIGNATURE  
PRAJALD PRAJALD PRAJALD  
MR. NITIN KALPANE  
ARCHITECT  
AS. SHALISH P. GANDHE  
(2409050115)

Project Architects  
SPIRO DESIGNS  
205 INTERNATIONAL  
BUSINESS AT  
CHANDAN NAGAR,  
BHAYANDR PETH,  
PUNE-411002.

SCALE - 1:300