



नविन Date-12/04/2024
 APPROVED SUBJECT TO CONDITION
 APPROVED UNDER COMMENCEMENTS
 CERTIFICATE NO. CC/0152/24
 Building Inspector Assistant Engineer P.M.C.

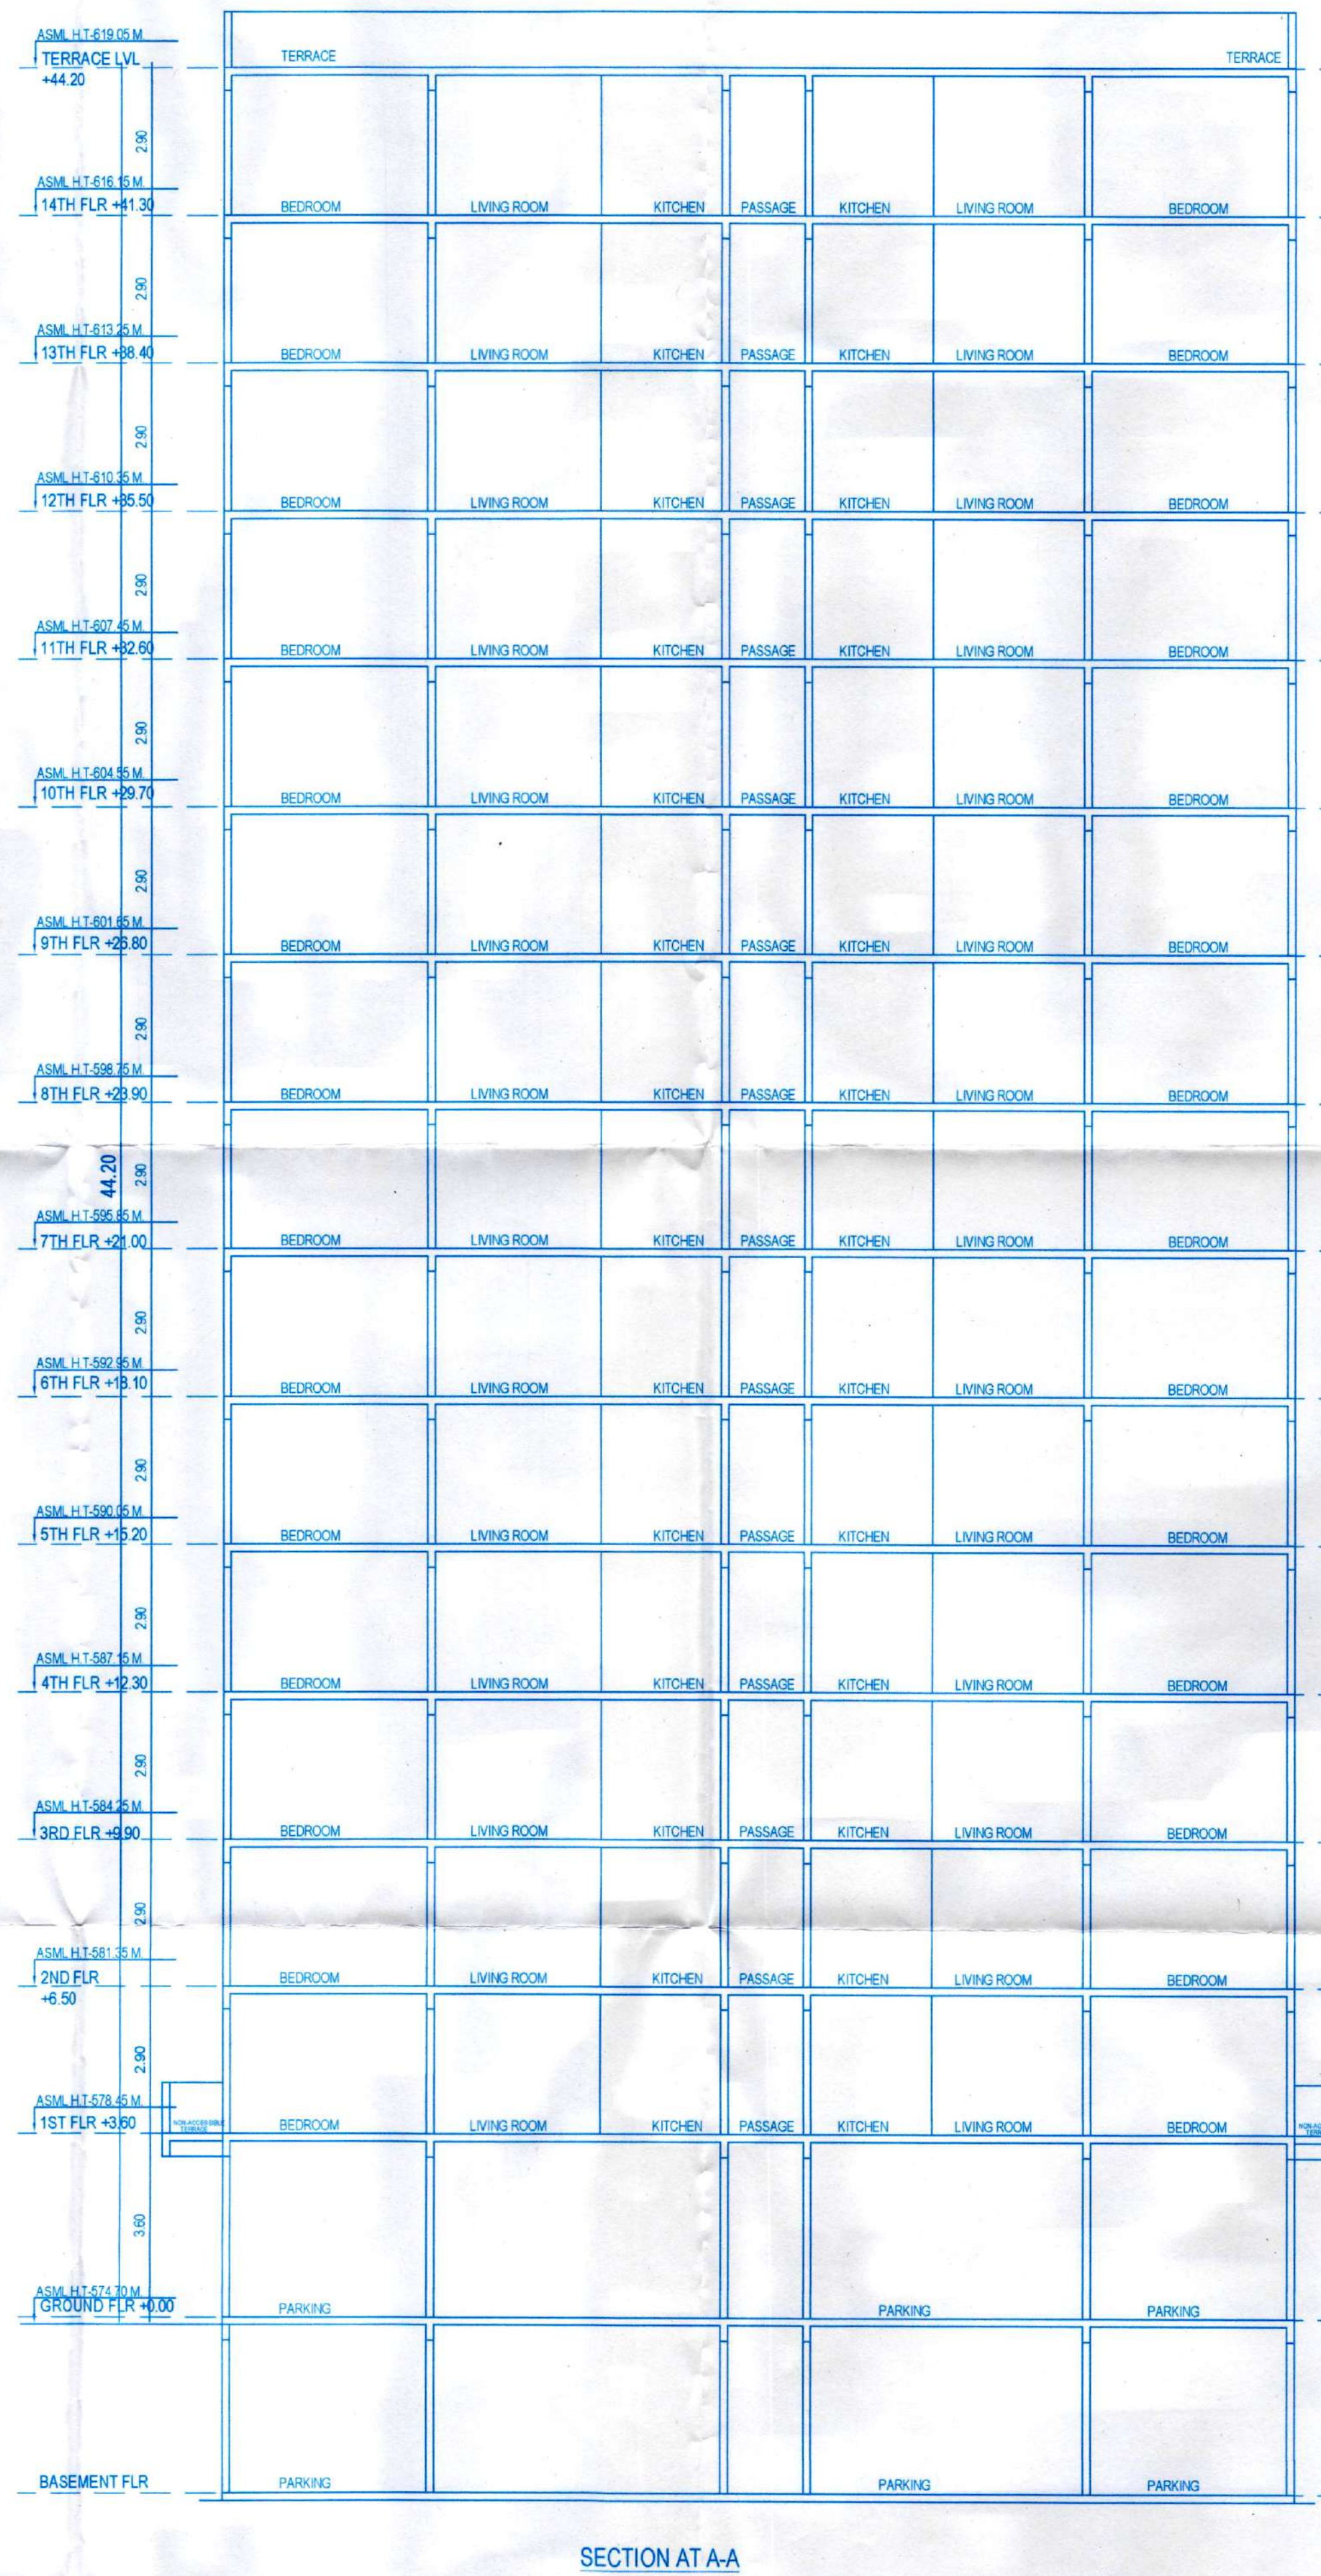

NOTE
 PLOT BOUNDARY SHOWN IN THICK BLACK
 PROPOSED WORK SHOWN IN THICK RED
 DEMOLISHED WORK SHOWN IN YELLOW
 DRAINAGE LINE SHOWN IN DOTTED RED
 WATER LINE SHOWN IN DOTTED BLACK

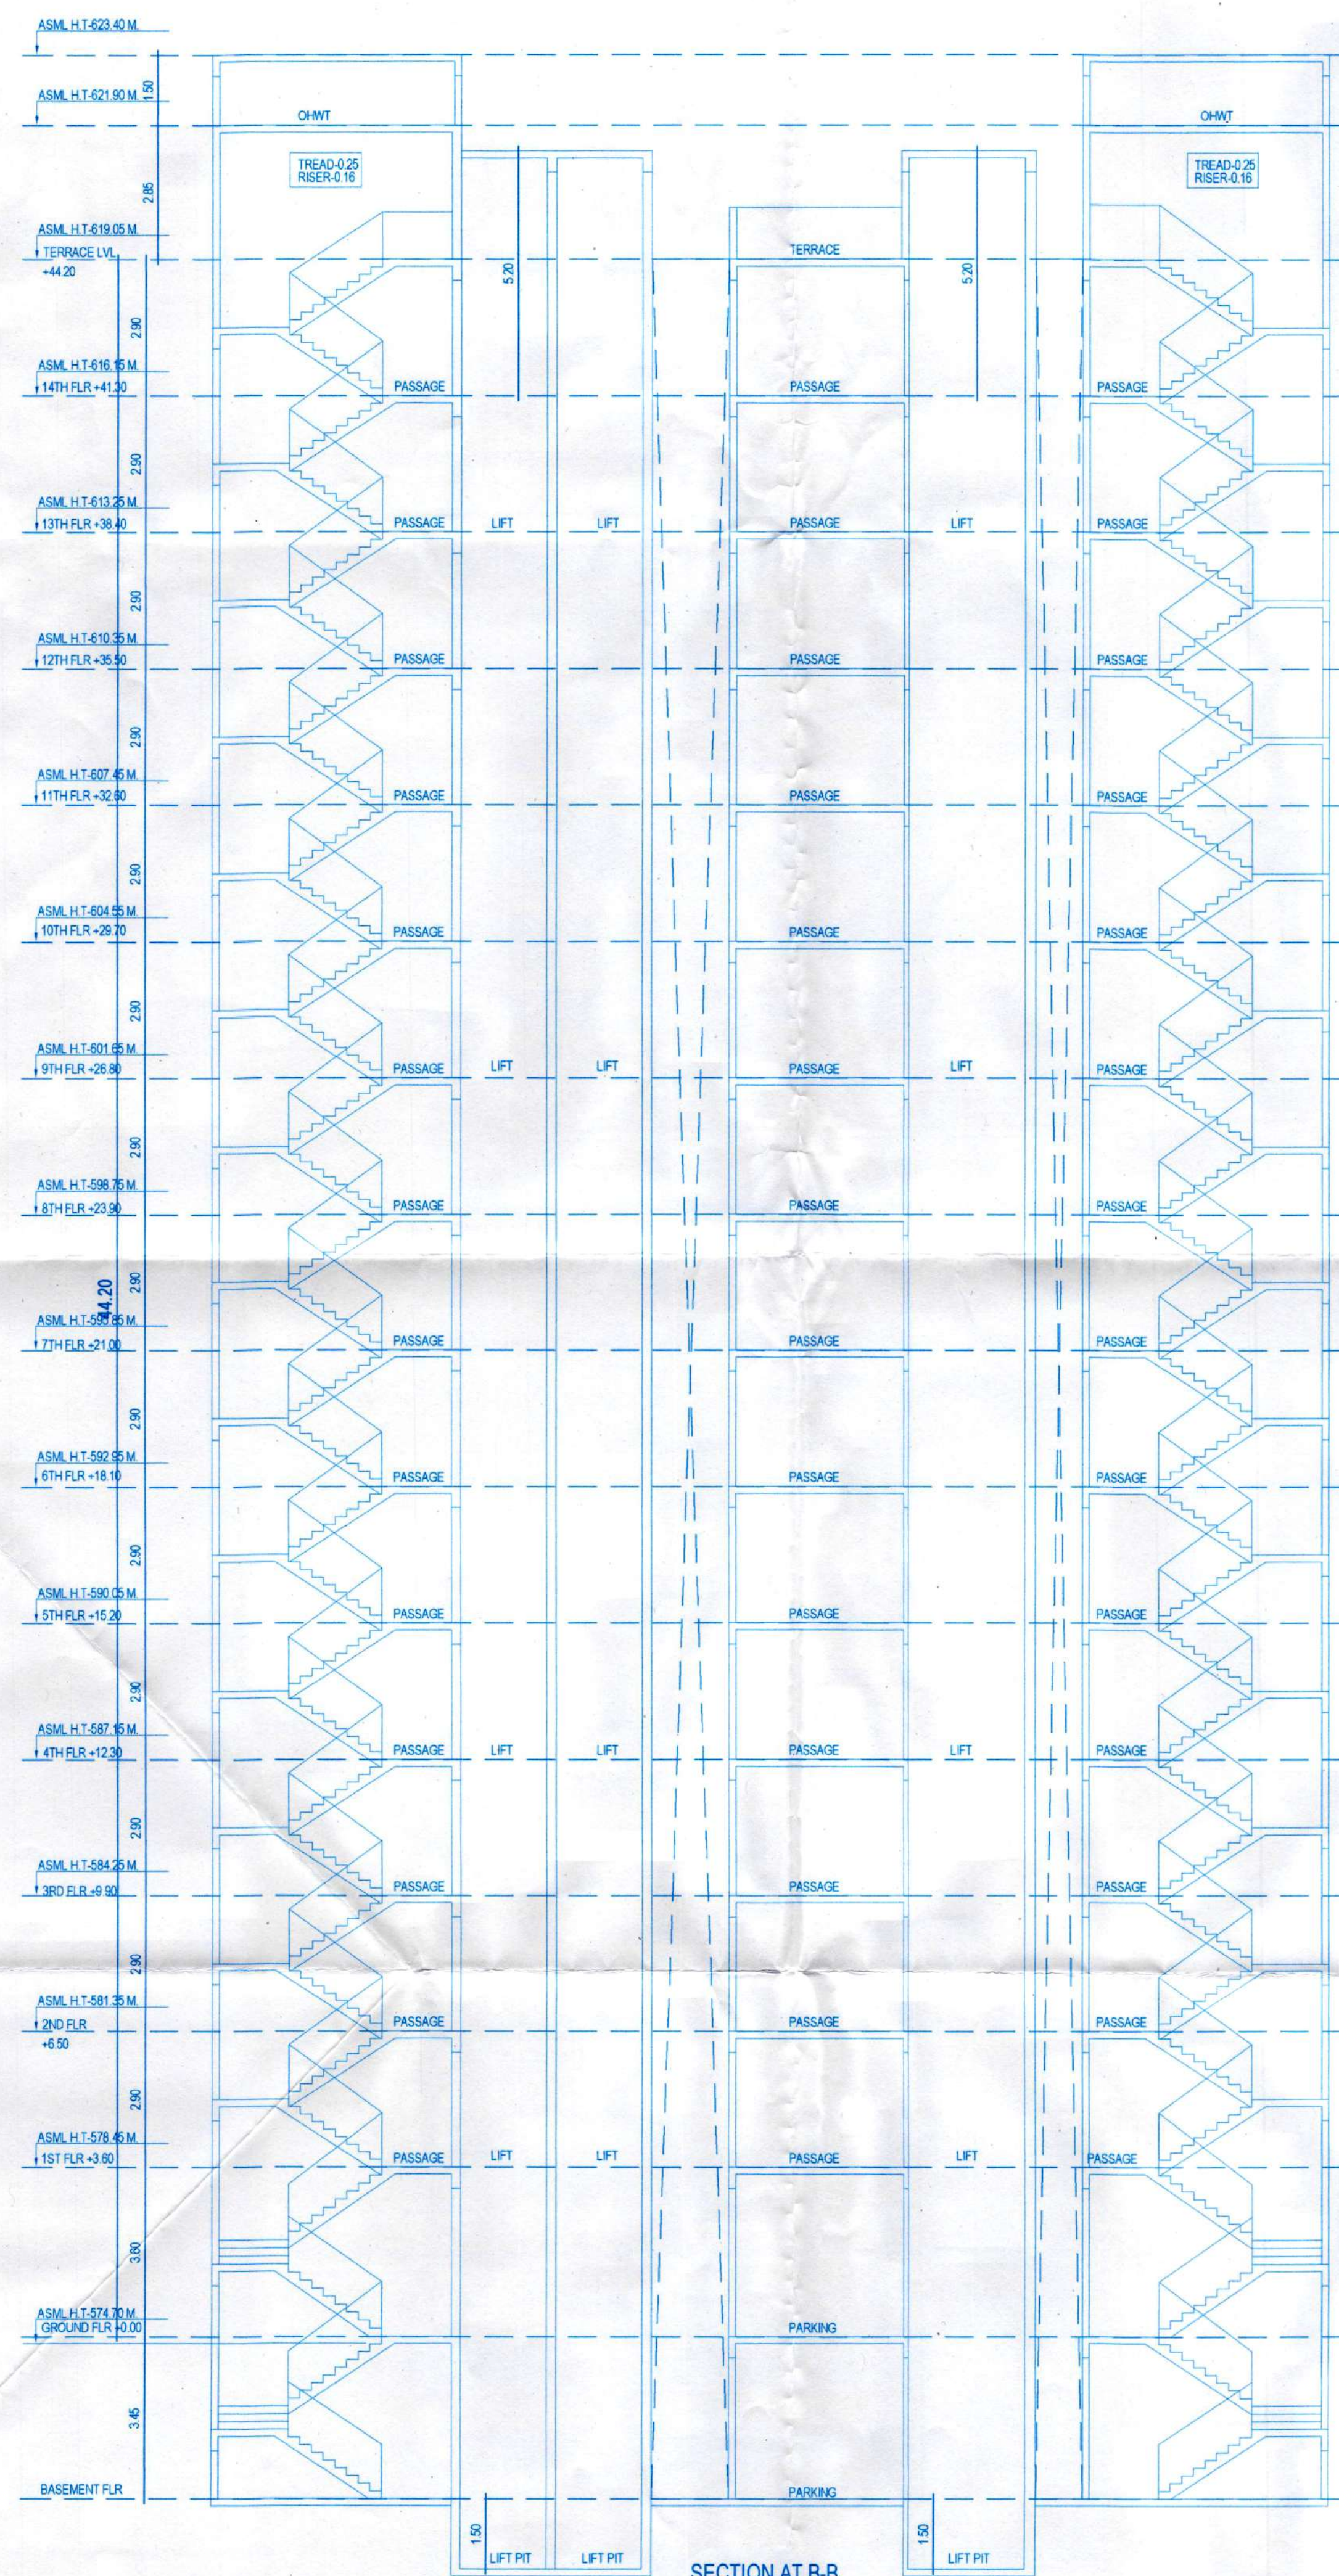

PROPOSED RESIDENTIAL AND COMMERCIAL BUILDING PERMISSION
 AT S. NO-152/1/1(b), 153/5(a), 5(b), 5(c)/2
 VILLAGE-FURSUNGI, TAL. HAVELI, DIST. PUNE.

SCALE : AS SHOWN

DATE : 03 APRIL 2024

DRAWN BY : AMAR

CHECKED BY : SHAILESH

OWNER NAME & SIGNATURE
 PAH MALPANI PROPERTIES THROUGH
 MR. NITIN MALPANI

ARCHITECT
 AR. SHAILESH P. DANDANE
 (CA/2005/37015)

Project Architects



SPIRO DESIGNS,
 201, INTERNATIONAL
 BUSINESS AY
 GURUNAK NAGAR,
 BHAWANI PETH,
 PUNE-411002.

SCALE :- 1:100