


Sanctioned No. B.P./Charholi/57/2024
Subject to conditions mentioned in the
Office Order No.
aven dated 27/03/2024
Pimpri
Date : 27/03/2024



O. C. Signed by
City Engineer

For City Engineer
Building Permission Dept.
PCMC, Pimpri, Pune-18

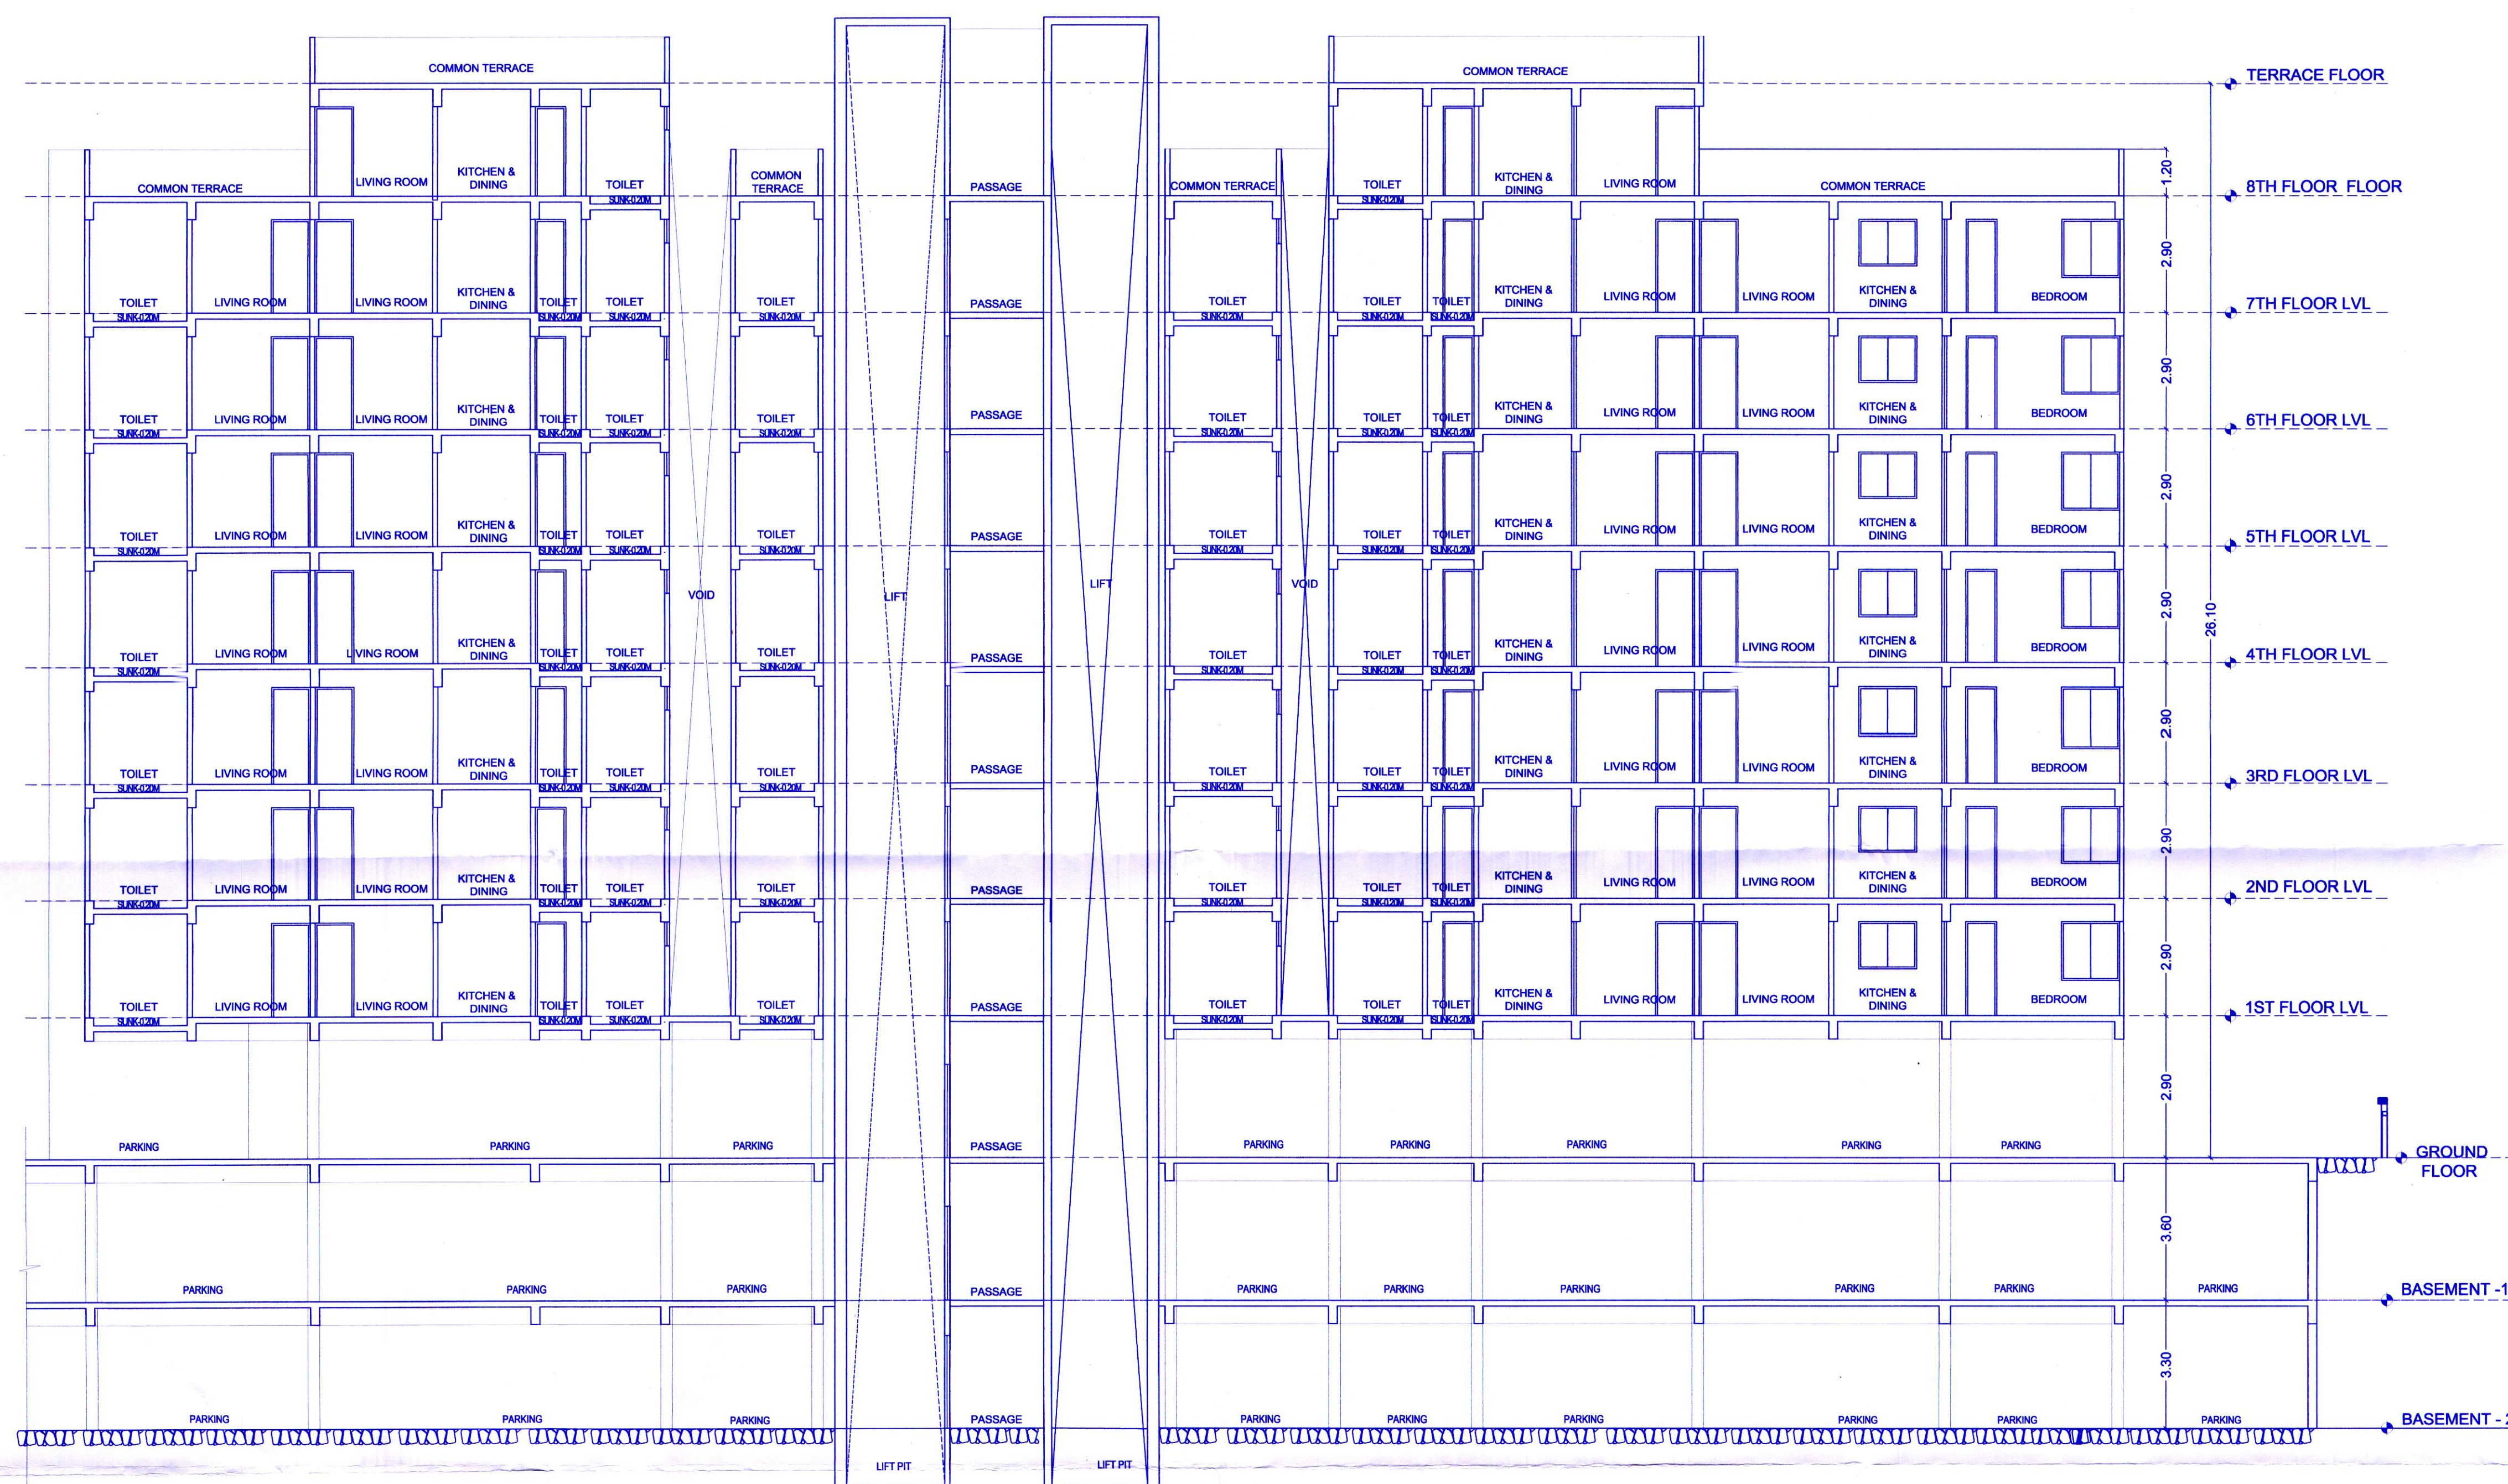

SECTION AT AA'
SCALE - 1:100

OWNER'S NAME:		OWNER'S SIGN:	
M/S SWASTIK DIAMOND DEVELOPERS THROUGH PARTNER MR. JAGDISHBHAI PATEL AND OTHERS			
PROJECT:		ARCHITECT'S SIGN:	
SURVEY NO : 534/1 (P), 535/2 (P)			
PLOT NO :		HISSA NO :	
DESCRIPTION : VILLAGE-CHARHOLI		CTS NO :	
ARCHITECT:		DATE	
ARANJALI B. ARBAT		13-03-2024	
JOB NO.		DRG. NO.	SCALE
INWARD NO.		DATE	SHEET NO.
KEY NO.		1:100	15/18