


Sanctioned No. B.P/Charholi/57/2024
Subject to conditions mentioned in the
Office Order No.
aven dated 27/03/2024
Pimpri
Date : 27/03/2024



O. C. Signed by
City Engineer

For City Engineer
Building Permission Dept.
PCMC., Pimpri, Pune-18.

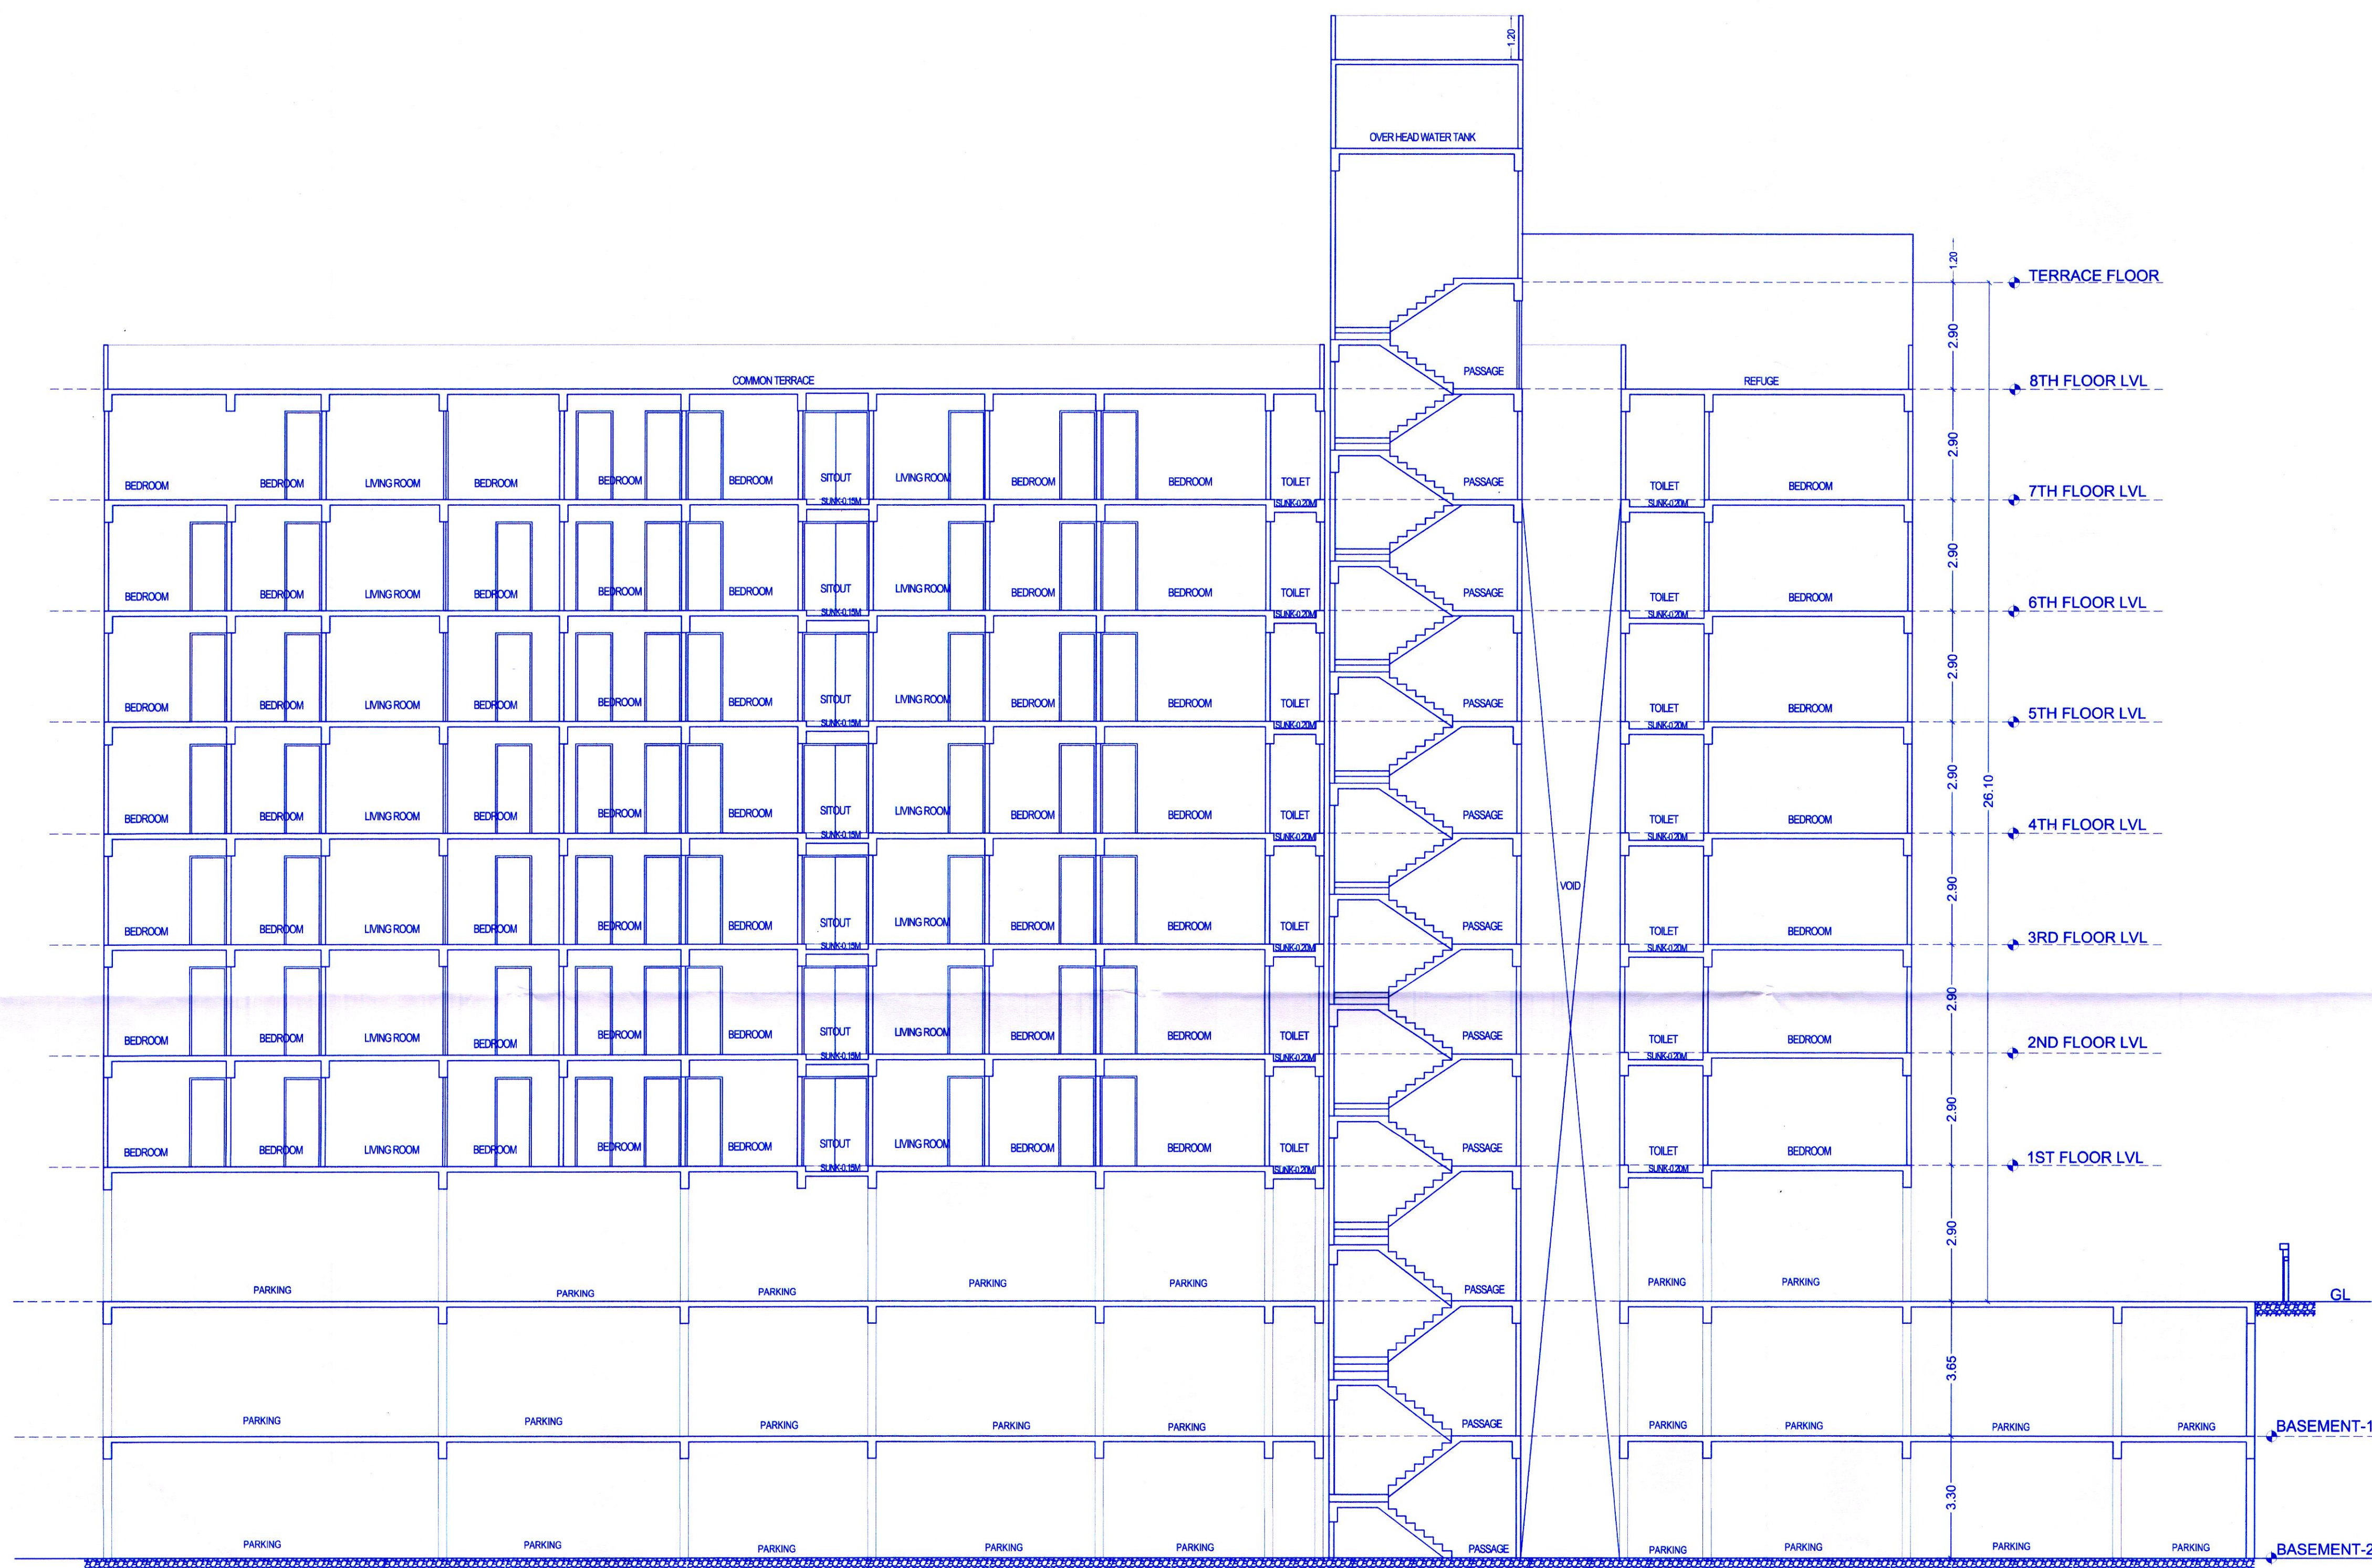

SECTION AT BB'
SCALE - 1:100

OWNER'S NAME:		OWNER'S SIGN:	
M/S SWASTIK DIAMOND DEVELOPERS THROUGH PARTNER MR. JAGDISHBHAI PATEL AND OTHERS			
PROJECT:		ARCHITECT'S SIGN:	
SURVEY NO : 534/1 (P), 535/2(P)		ARCHITECT'S SIGN:	
PLOT NO :		ARCHITECT'S SIGN:	
DESCRIPTION : VILLAGE-CHARHOLI		ARCHITECT'S SIGN:	
ARCHITECT:		ARCHITECT'S SIGN:	
AR. ANJALI B. ARBAT		ARCHITECT'S SIGN:	
JOB NO.		DRAWN BY	
DRG. NO.		CHECKED BY	
SCALE		DATE	
1:100		13-03-2024	
INWARD NO.		SHEET NO.	
KEY NO.		16/18	