



Sanctioned No. B.P/Charholi/57/2024
Subject to conditions mentioned in the
Office Order No.
aven dated 27/03/2024
Pimpri
Date : 27/03/2024

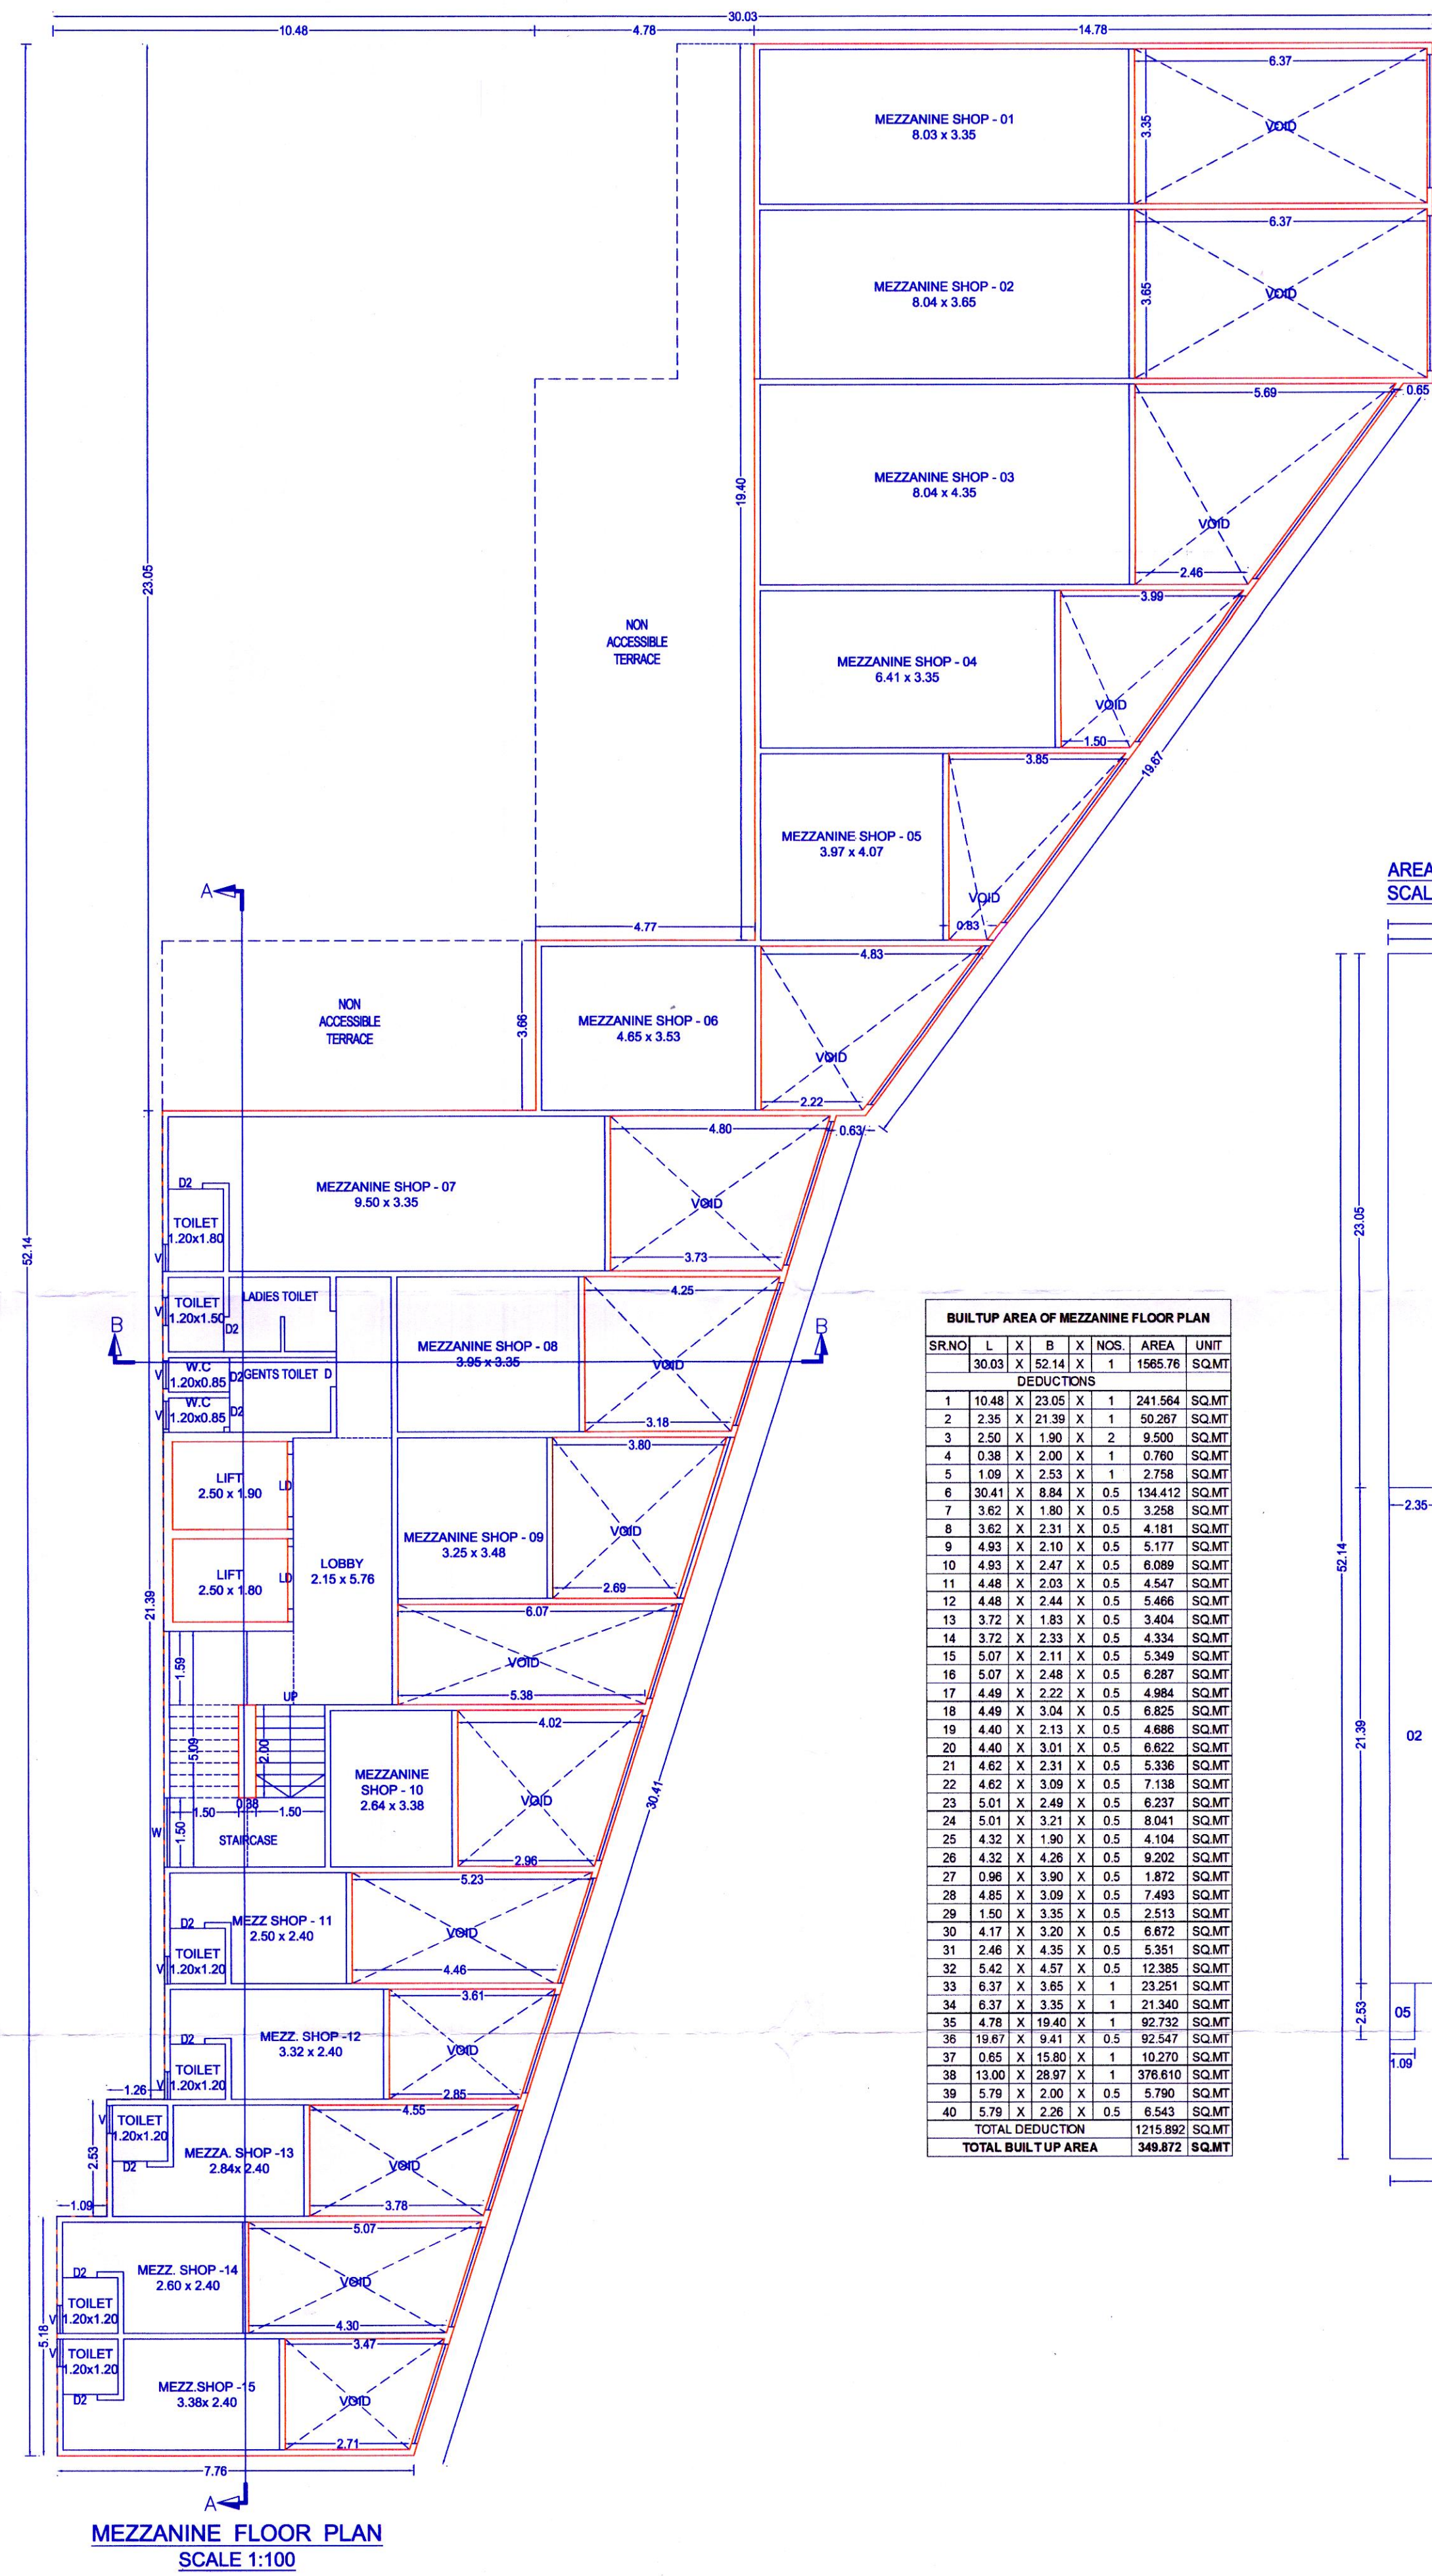

O. C. Signed by
City Engineer

City Engineer
Building Permission Dept.
PCMC, Pimpri, Pune-18.

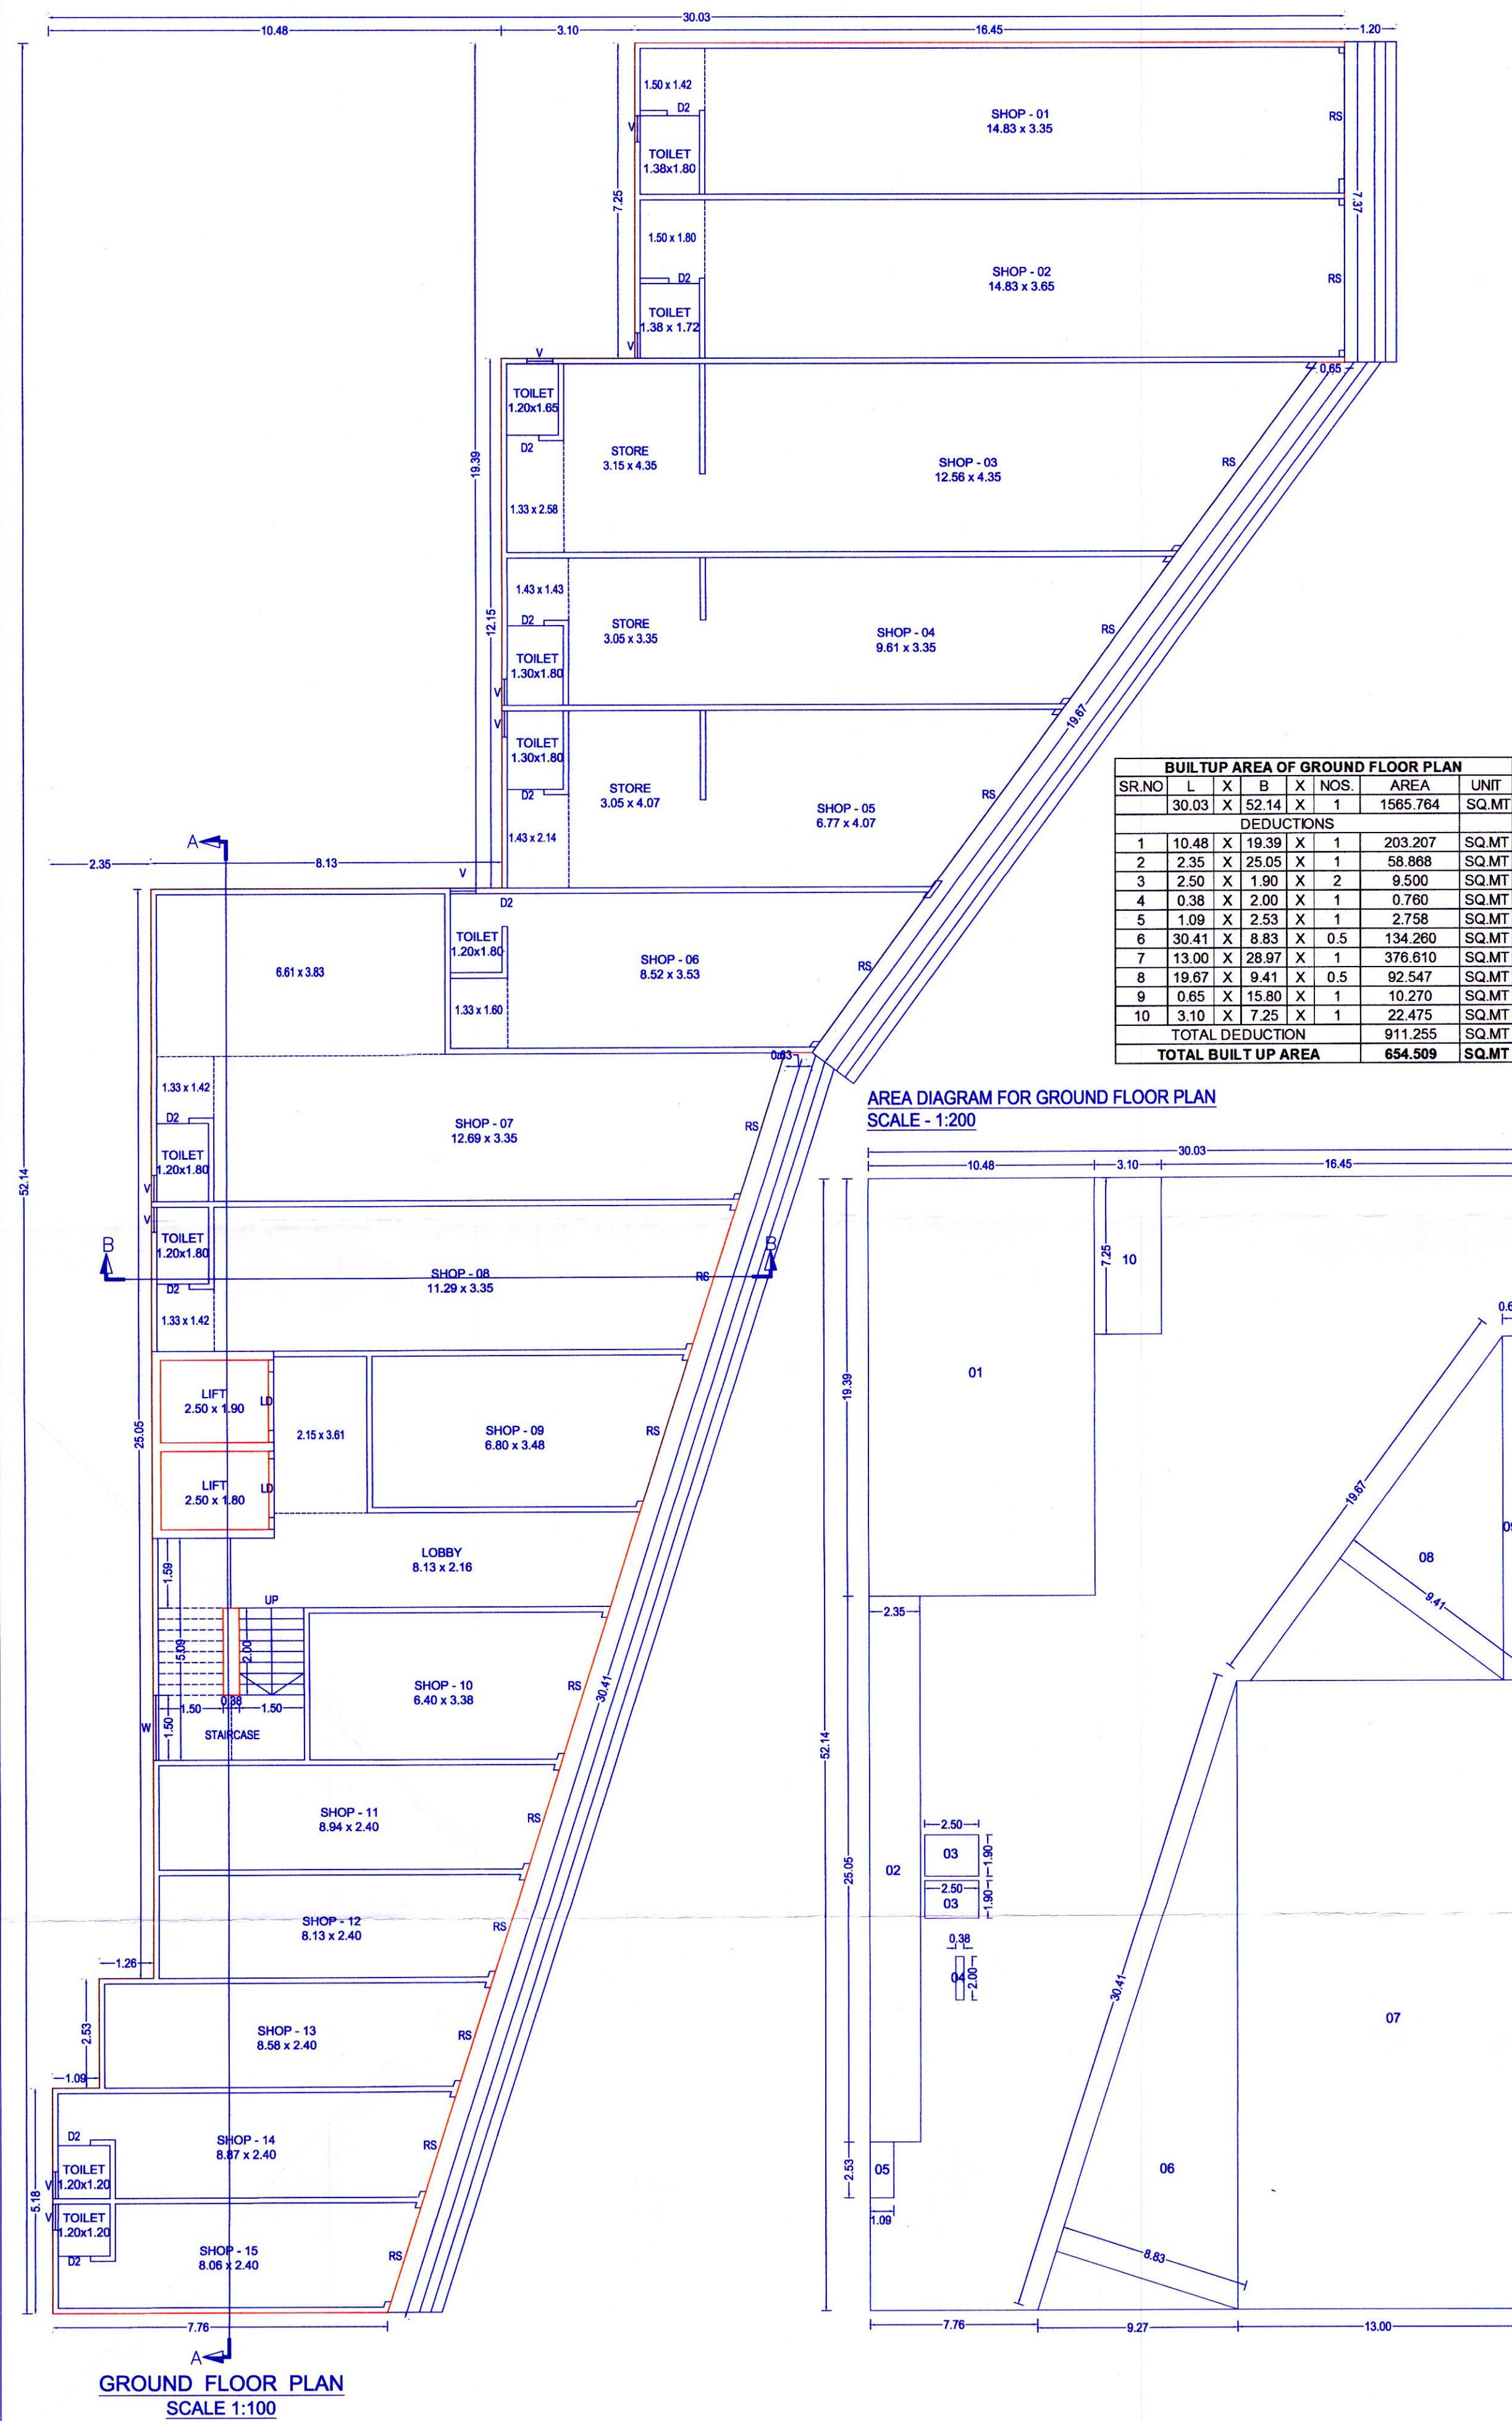

OWNER'S NAME:		OWNER'S SIGN:	
M/S SWASTIK DIAMOND DEVELOPERS THROUGH PARTNER MR.JAGDISHBHAI PATEL AND OTHERS			
PROJECT:		HISSE NO :	
SURVEY NO : 534/1 (P), 535/2 (P)		CTS NO :	
PLOT NO :		ARCHITECT'S SIGN:	
DESCRIPTION : VILLAGE-CHARHOLI			
ARCHITECT:		DATE	
ARANJALI B. ARBAT		13-03-2024	
JOB NO.		SCALE	
INWARD NO.		DRAWN BY	
KEY NO.		CHECKED BY	
		1:100	
		SHEET NO.	
		04/18	