



Sanctioned No. B.P/Charholi/52/2025
Subject to conditions mentioned in the
Office Order No.
as on dated 27/03/2025
Prepared
Date: 21/03/2025

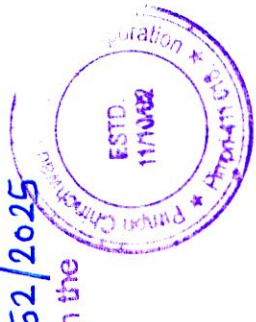

O. C. Signed by
City Engineer

City Engineer
Building Permission Dept.
Public, Pratik, Pune-18

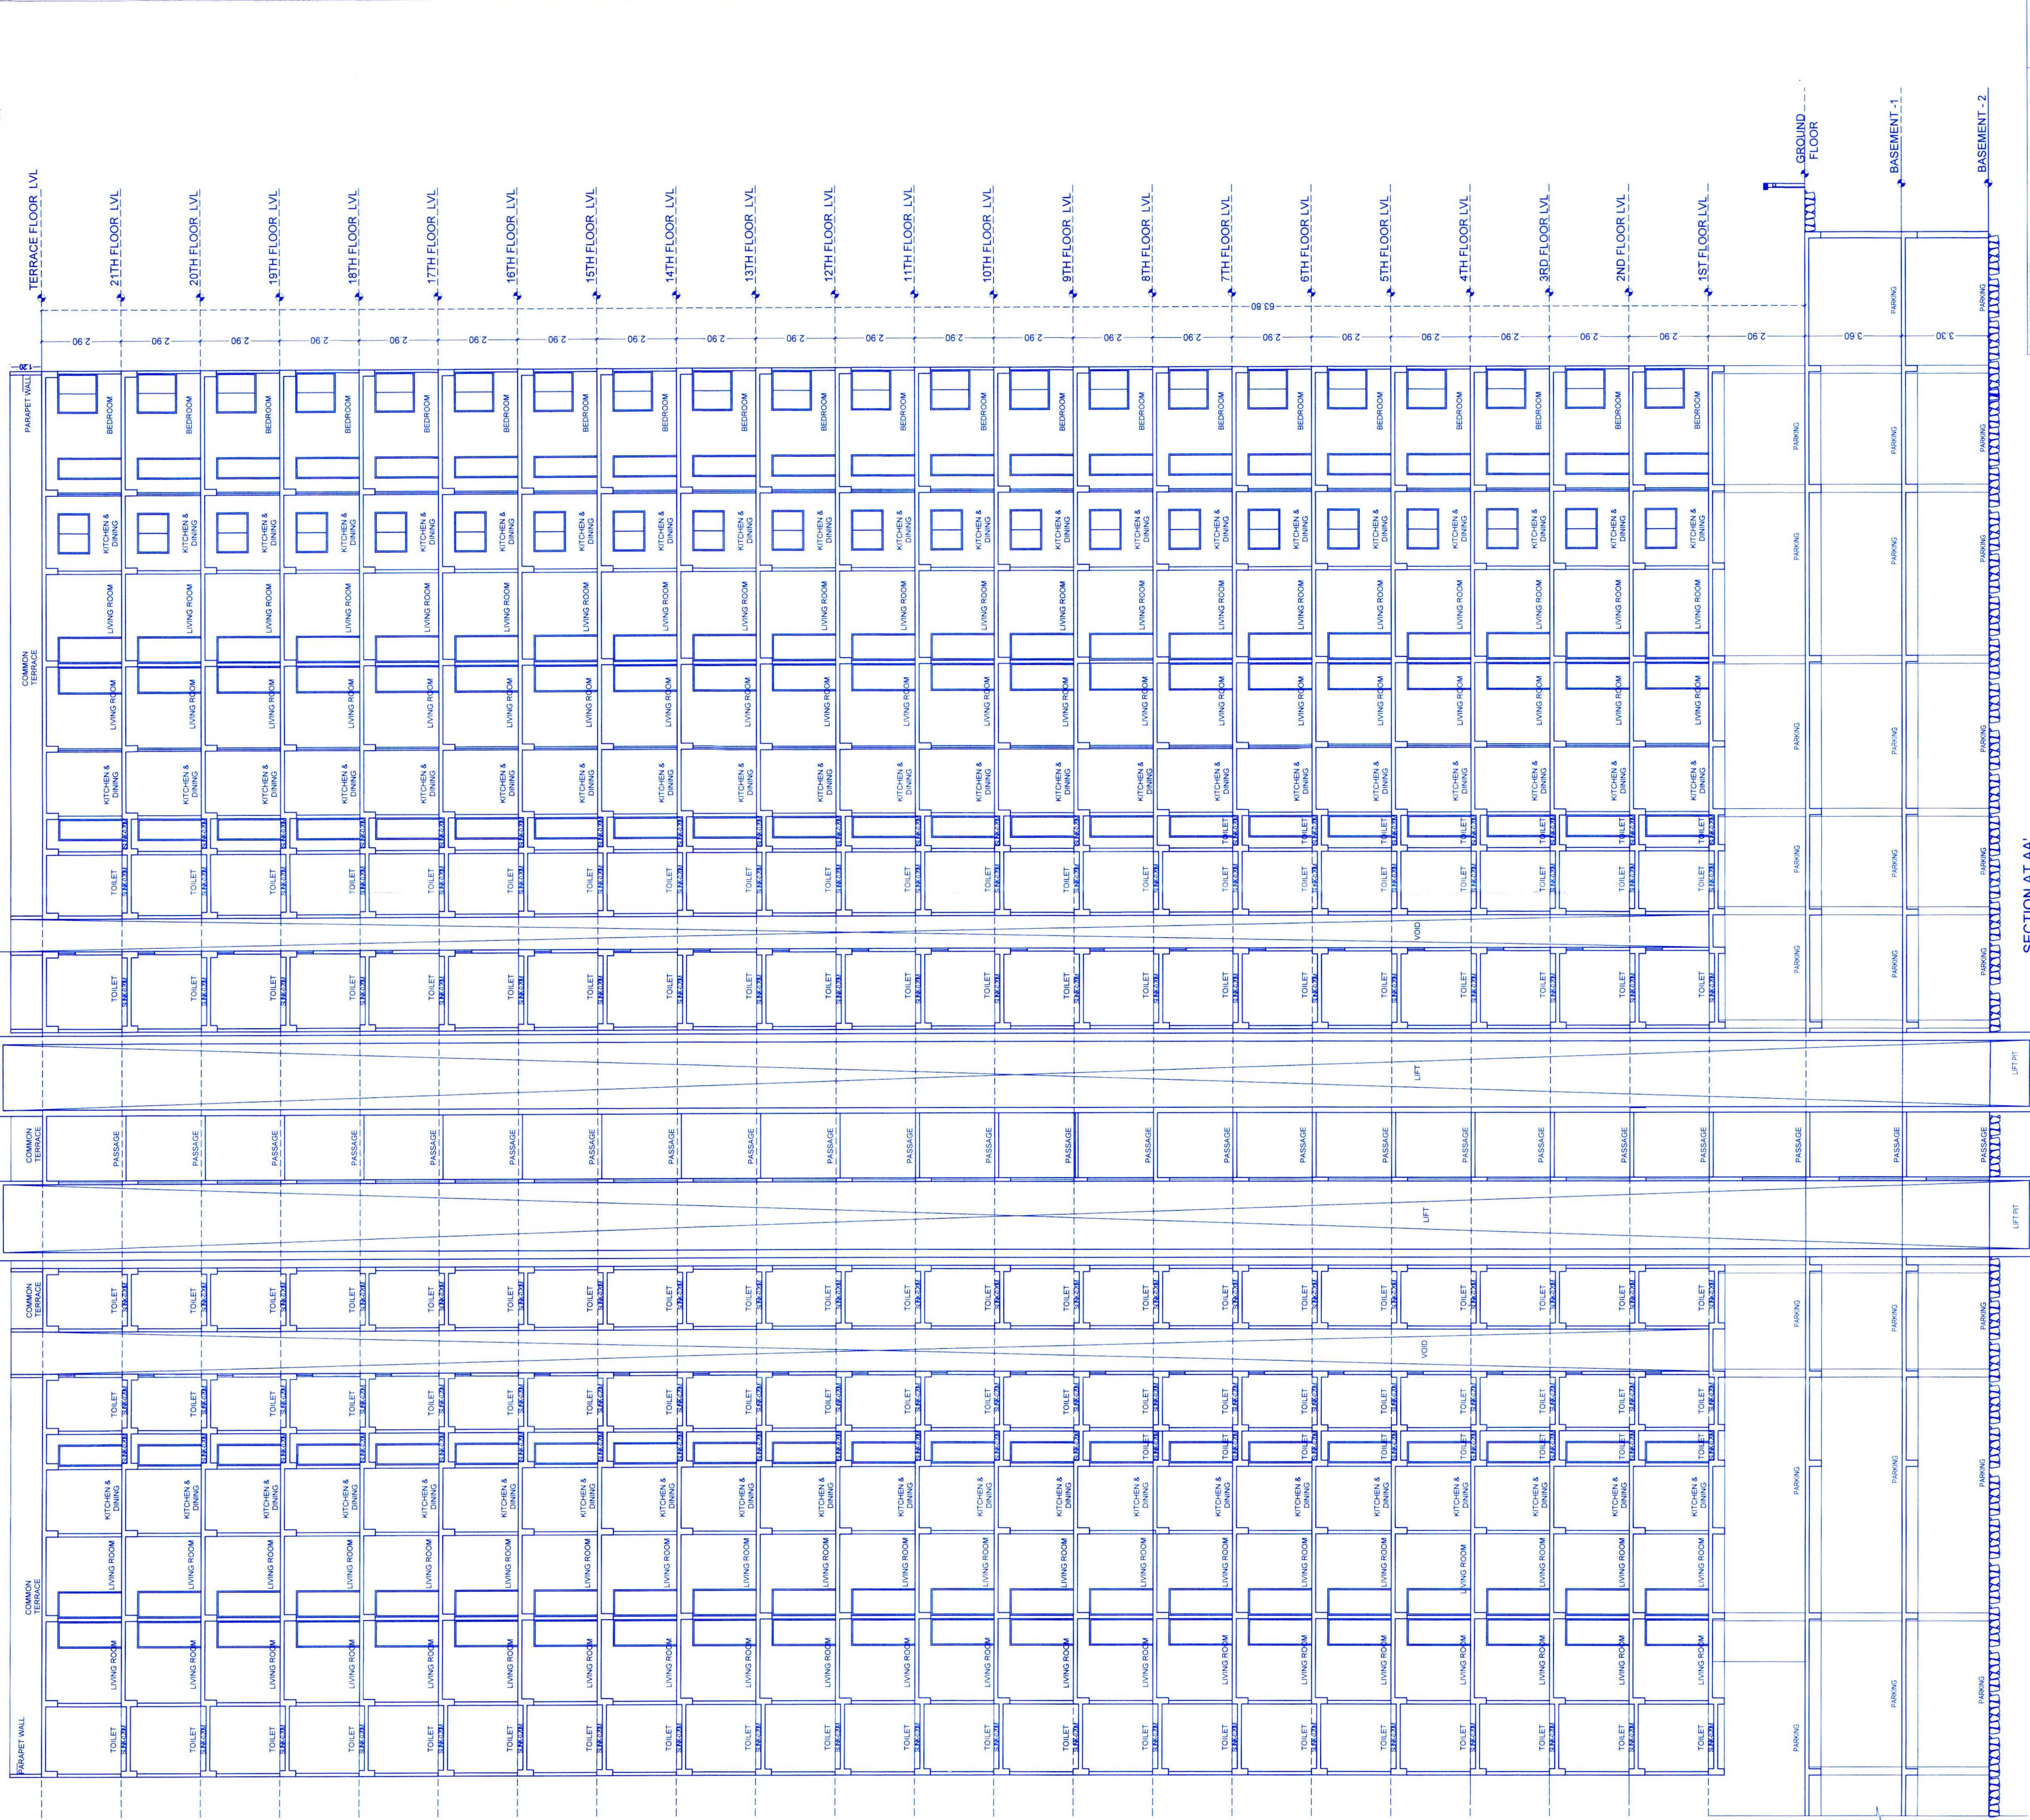

SECTION AT AA'
SCALE - 1:100

OWNERS NAME:	M/S SWASTIK DIAMOND DEVELOPERS THROUGH PARTNER MR. JAGDISHBHAI PATEL AND OTHERS		
PROJECT:	SURVEY NO: 5441 (P), 5352(P) PLOT NO: DESCRIPTION: VILLAGE-CHARHOLI ARCHITECT: AP-ANALI B. ARBAT		
OWNERS SIGN:	[Signature]		
ARCHITECTS SIGN:	[Signature]		
JOB NO.	DRG. NO.	SCALE	DRAWN BY CHECKED BY
		1:100	HARSHADA AR. ANALI
INWARD NO.	POWCH/08092023	DATE	12-02-2024
KEY NO.		SHEET NO.	19/22