


Sanctioned No. B.P./Charholi/52/2025
Subject to conditions mentioned in the
Office Order No.
aven dated 27/03/2025
Pimpri
Date : 27/03/2025



O. C. Signed by
City Engineer

City Engineer
Building Permission Dept
PCMC, Pimpri, Pune
Date: 27/03/2025

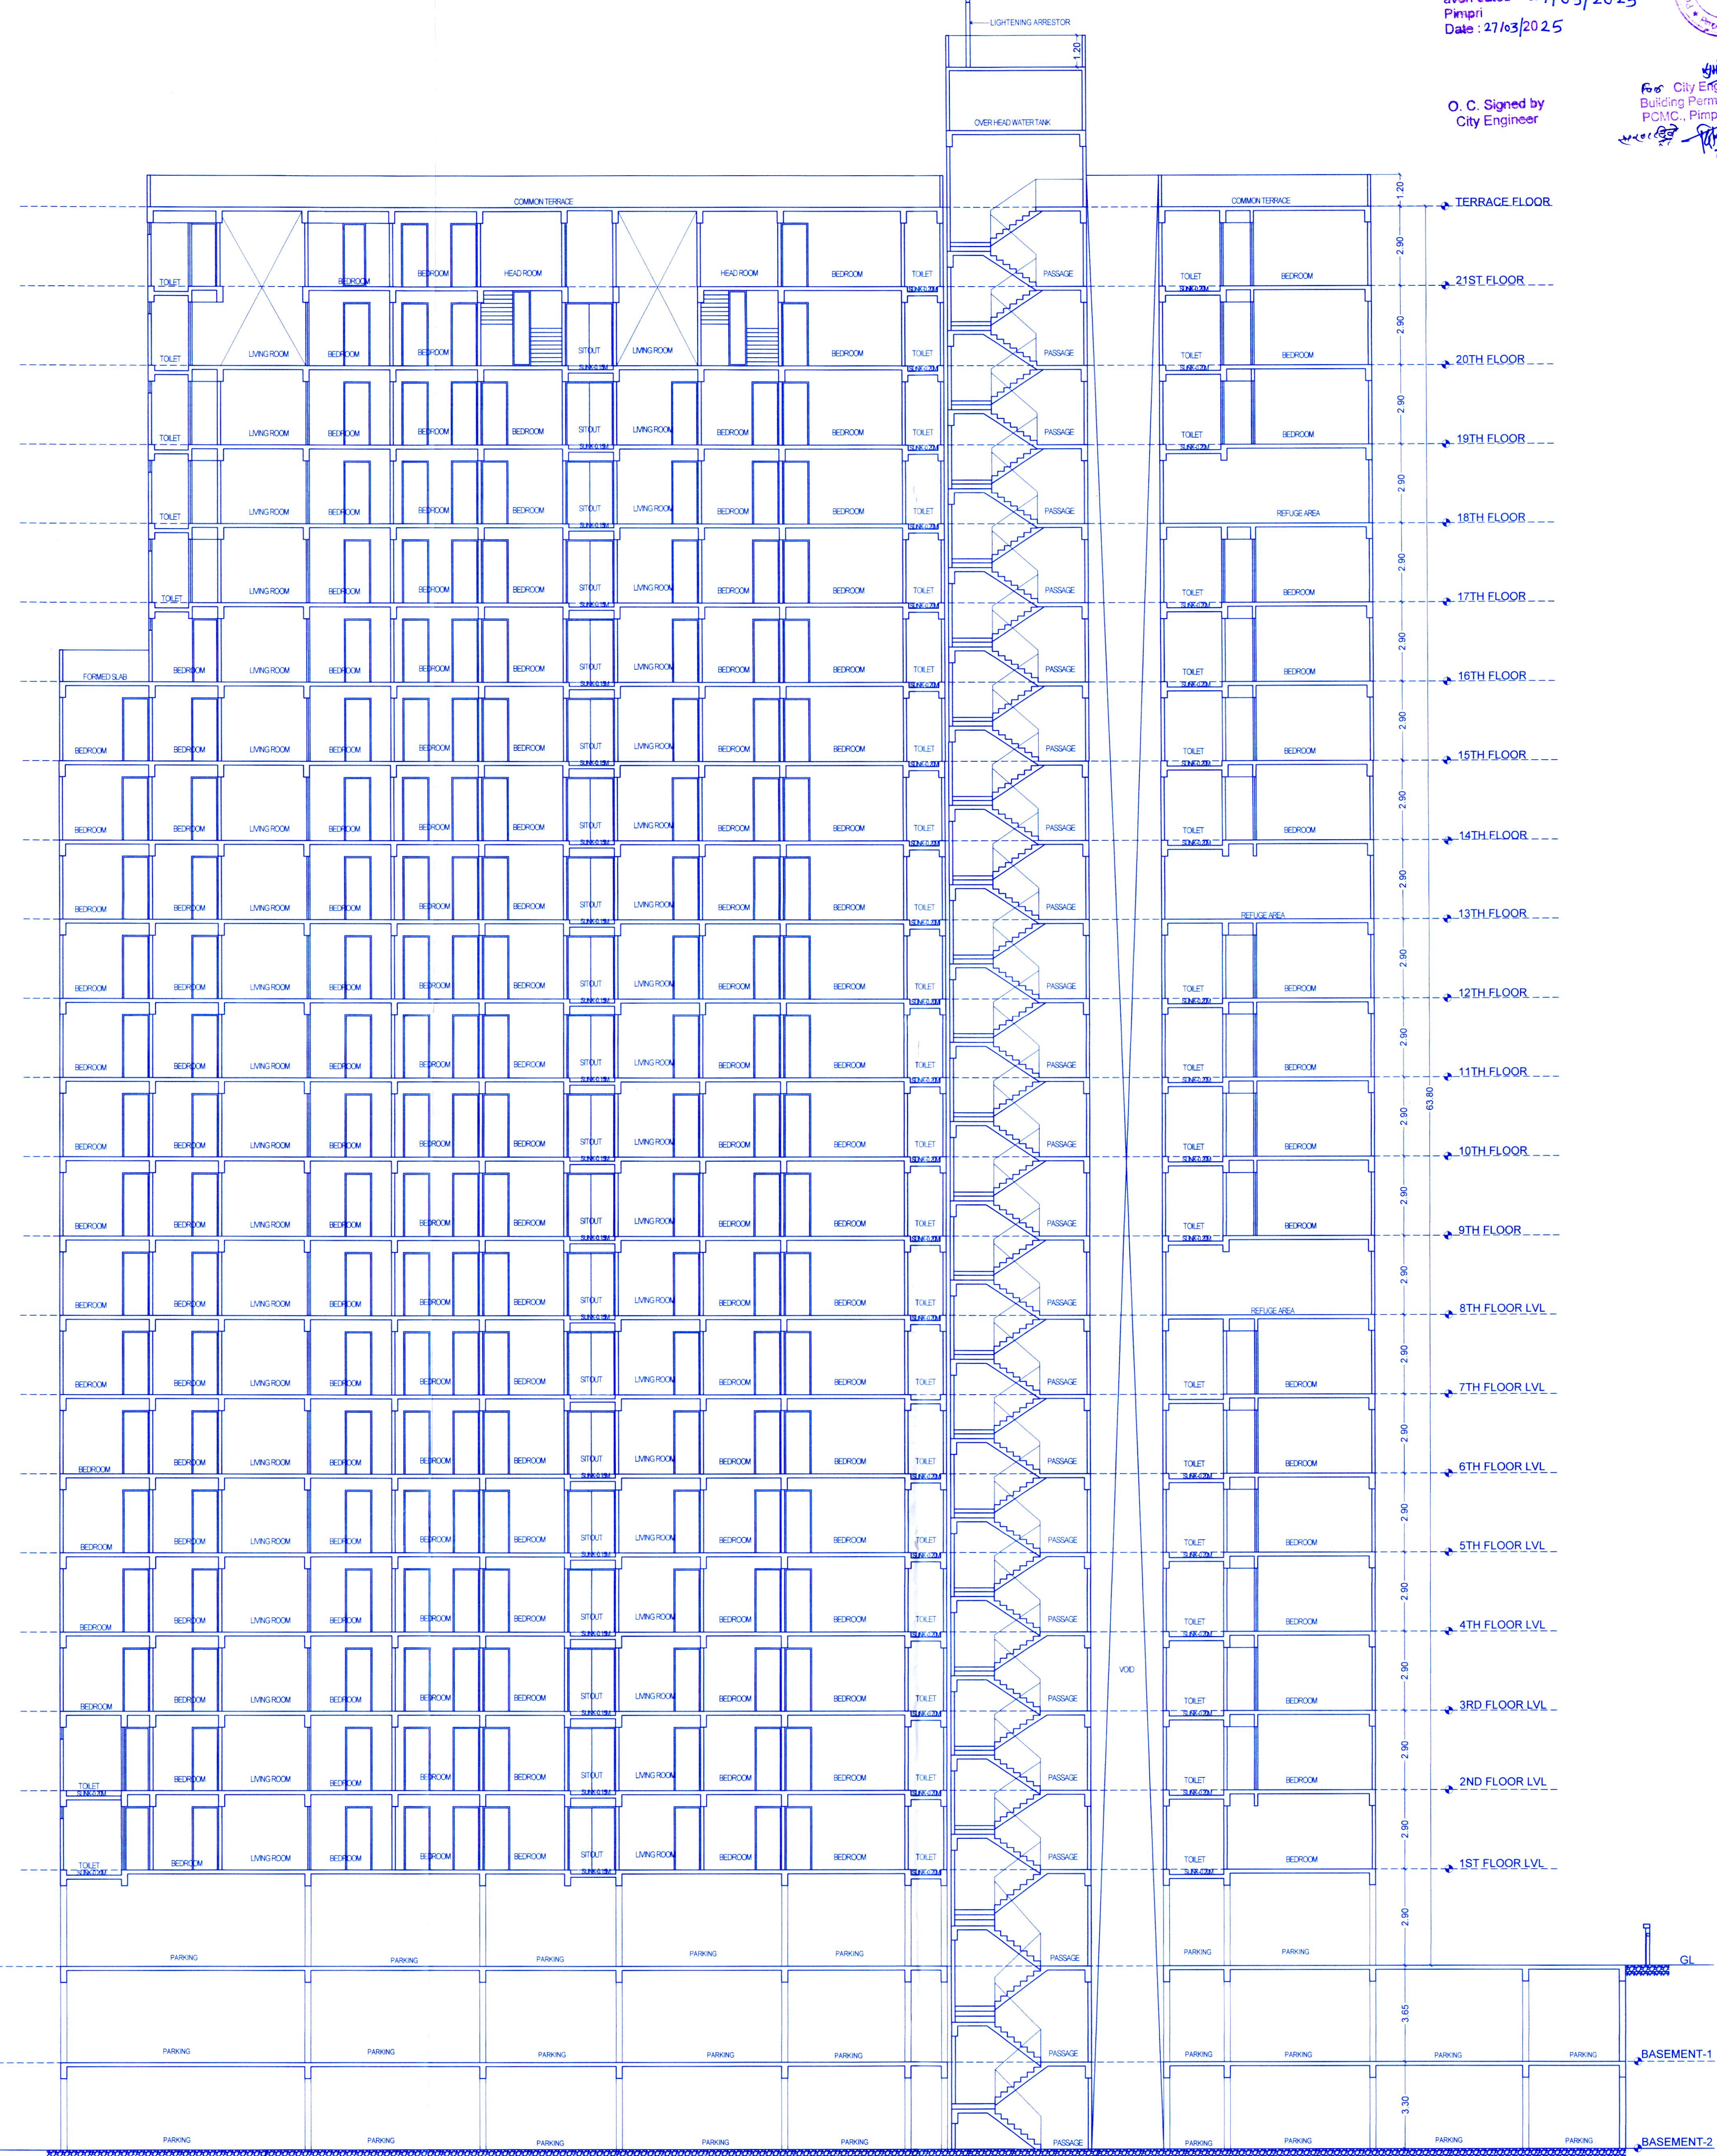

SECTION AT BB'
SCALE - 1:100

OWNER'S NAME: M/S SWASTIK DIAMOND DEVELOPERS THROUGH PARTNER MR. JAGDISHBHAI PATEL AND OTHERS		OWNER'S SIGN: <i>Jagdish V. Arbat</i>	
PROJECT: SURVEY NO : 534/1 (P), 535/2(P) PLOT NO : DESCRIPTION : VILLAGE-CHARHOLI		HISSE NO : CTS NO :	
ARCHITECT: AR. ANJALI B. ARBAT		ARCHITECT'S SIGN: <i>Anjali B. Arbat</i>	
JOB NO.	DRG. NO.	SCALE 1:100	DRAWN BY CHECKED BY HARSHADA AR. ANJALI
INWARD NO. PCMC/CHA008/2023	DATE	12-02-2024	
KEY NO.	SHEET NO.	20/22	