


Application No. B.P/Charholi/52/2025
Subject to conditions mentioned in the
Office Order No.
Issued dated 27/03/2025
Pimpri
Date : 27/03/2025



O. C. Signed by
City Engineer

For City Engineer
Building Permission Dept.
PCMC, Pimpri, Pune-18
21/04/22

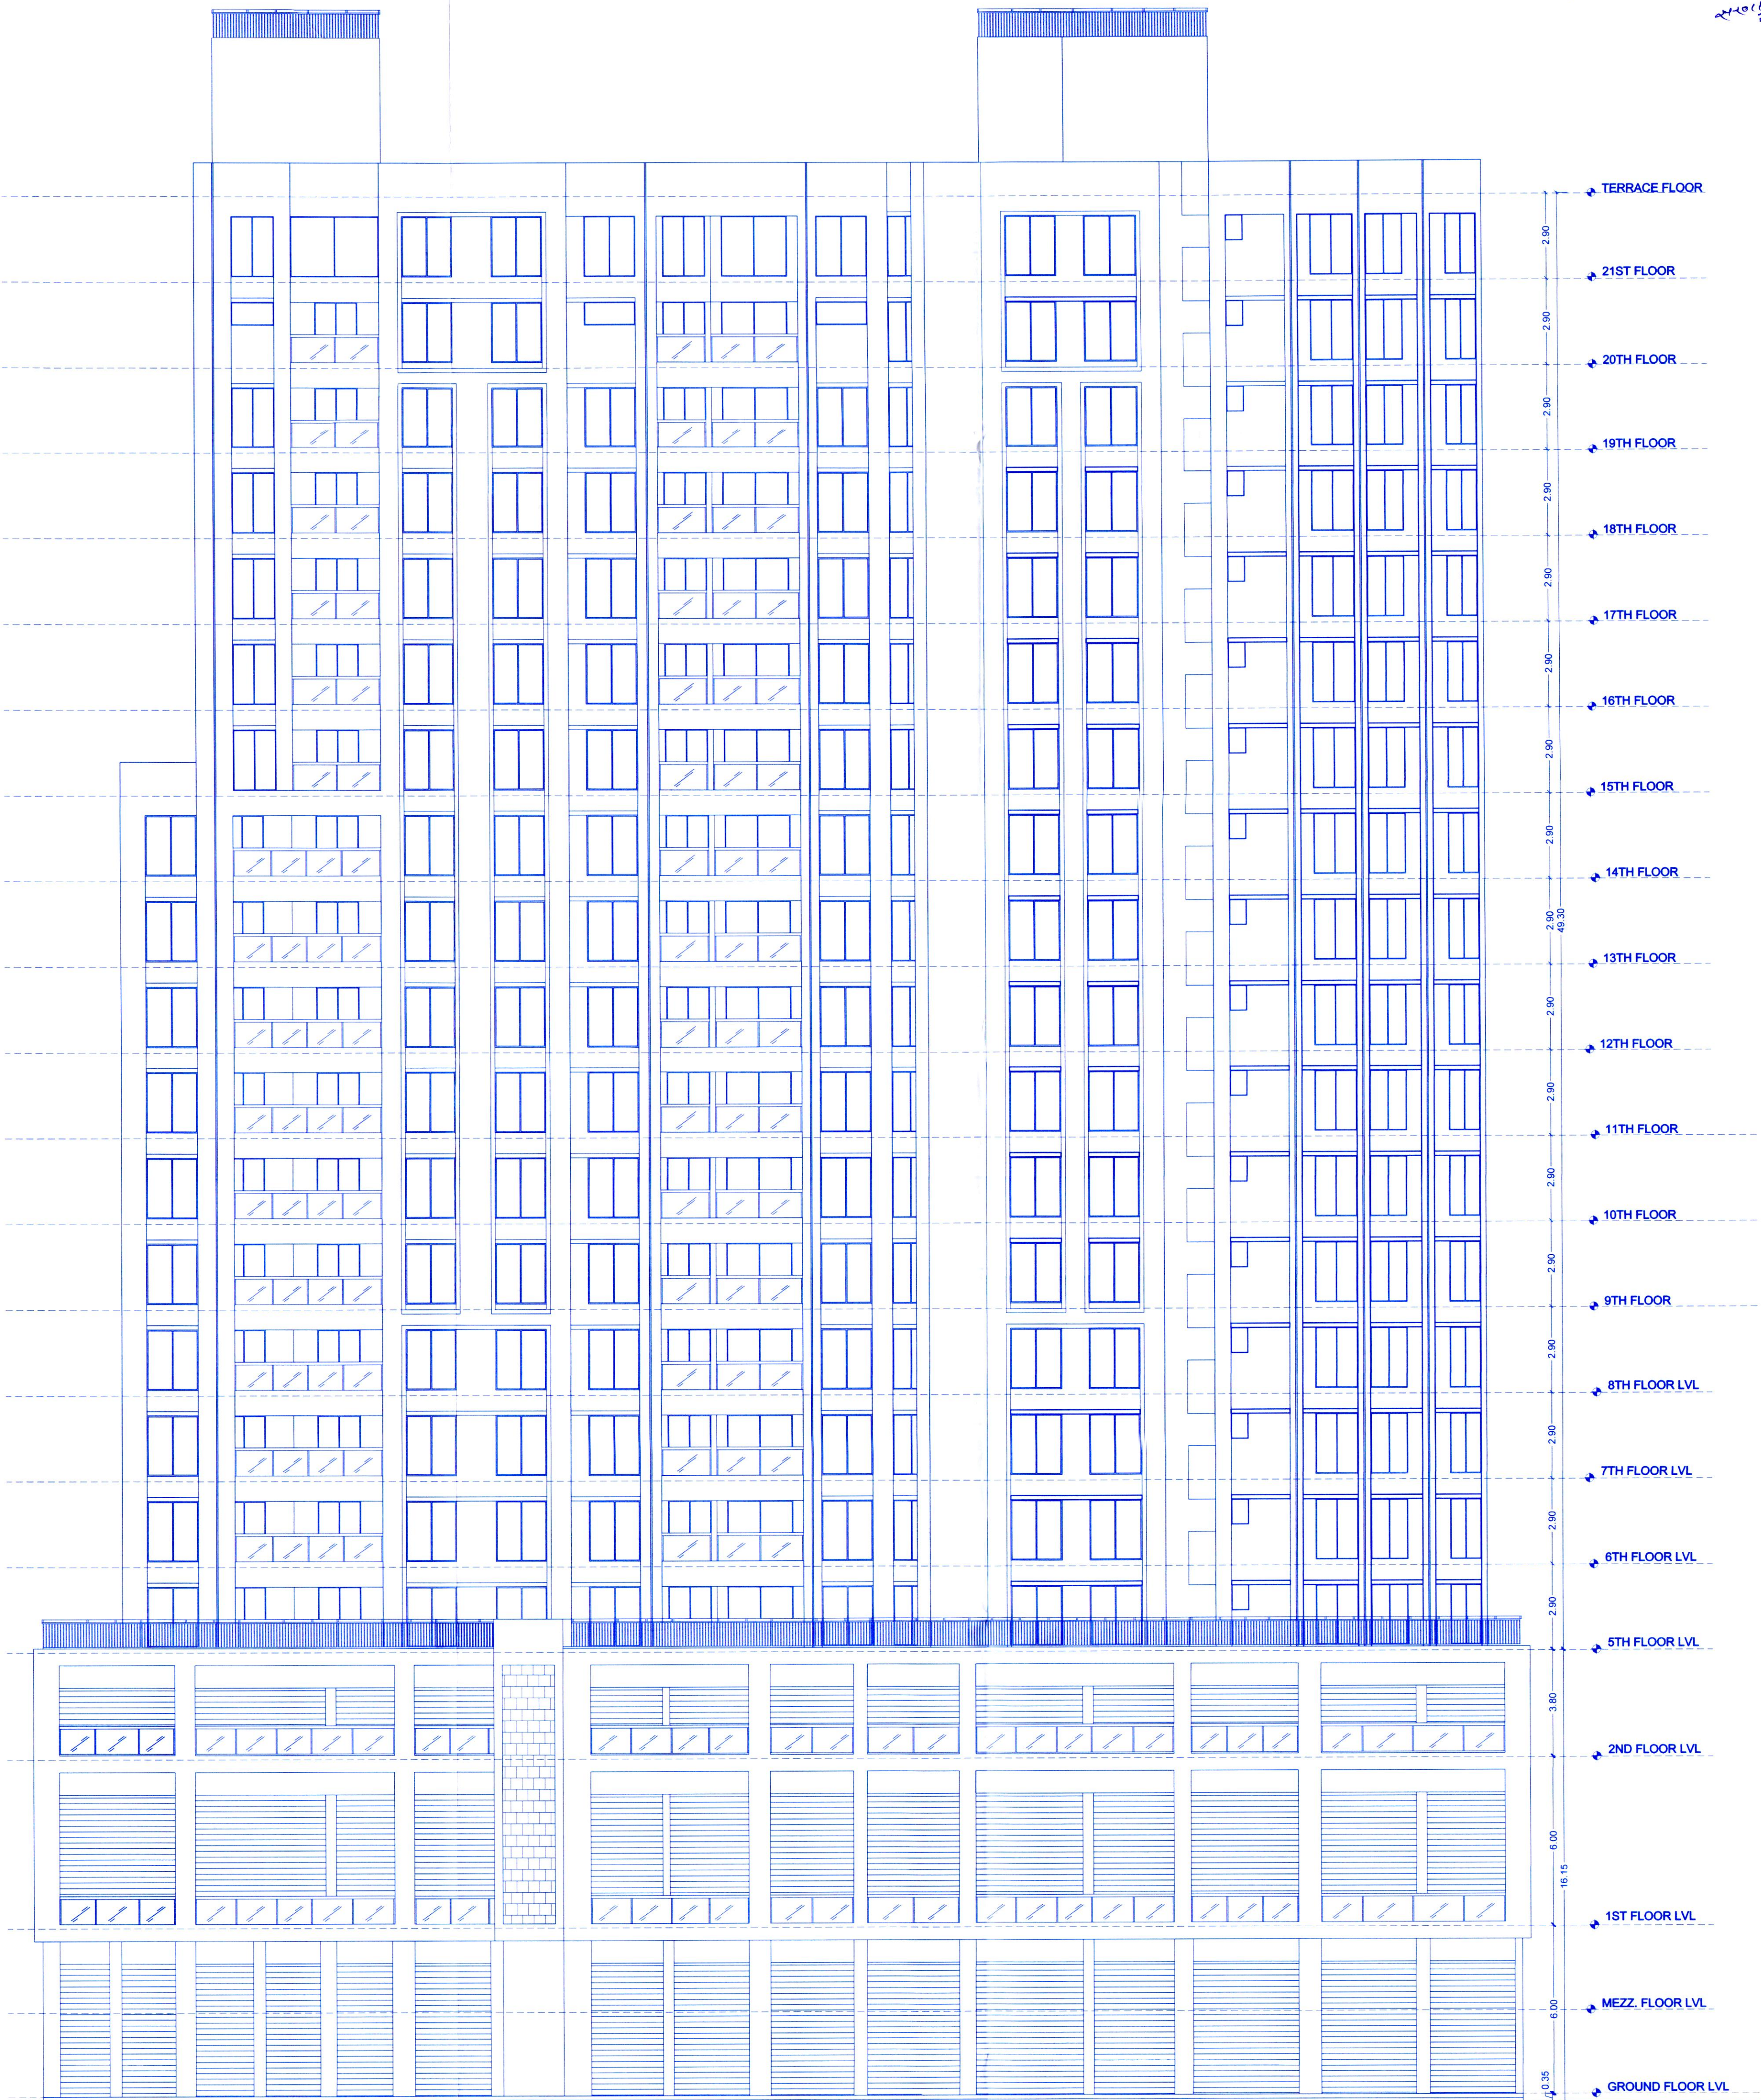

ELEVATION
SCALE - 1:100

OWNER'S NAME:		OWNER'S SIGN:																								
M/S SWASTIK DIAMOND DEVELOPERS THROUGH PARTNER MR. JAGDISHBHAI PATEL AND OTHERS																										
PROJECT:																										
SURVEY NO : 534/1 (P), 535/2 (P)		HISSA NO :																								
PLOT NO :		CTS NO :																								
DESCRIPTION : VILLAGE-CHARHOLI																										
ARCHITECT:		ARCHITECT'S SIGN:																								
AR. ANJALI B. ARBAT																										
<table border="1"><tr><td rowspan="2"></td><td>JOB NO.</td><td>DRG. NO.</td><td>SCALE</td><td>DRAWN BY</td><td>CHECKED BY</td></tr><tr><td></td><td></td><td>1:100</td><td>HARSHADA</td><td>AR. ANJALI</td></tr><tr><td></td><td>INWARD NO: PCMC/CHA08802023</td><td>DATE</td><td colspan="3">12-02-2025</td></tr><tr><td></td><td>KEY NO.</td><td>SHEET NO.</td><td colspan="3">21/22</td></tr></table>					JOB NO.	DRG. NO.	SCALE	DRAWN BY	CHECKED BY			1:100	HARSHADA	AR. ANJALI		INWARD NO: PCMC/CHA08802023	DATE	12-02-2025				KEY NO.	SHEET NO.	21/22		
	JOB NO.	DRG. NO.	SCALE		DRAWN BY	CHECKED BY																				
			1:100	HARSHADA	AR. ANJALI																					
	INWARD NO: PCMC/CHA08802023	DATE	12-02-2025																							
	KEY NO.	SHEET NO.	21/22																							