
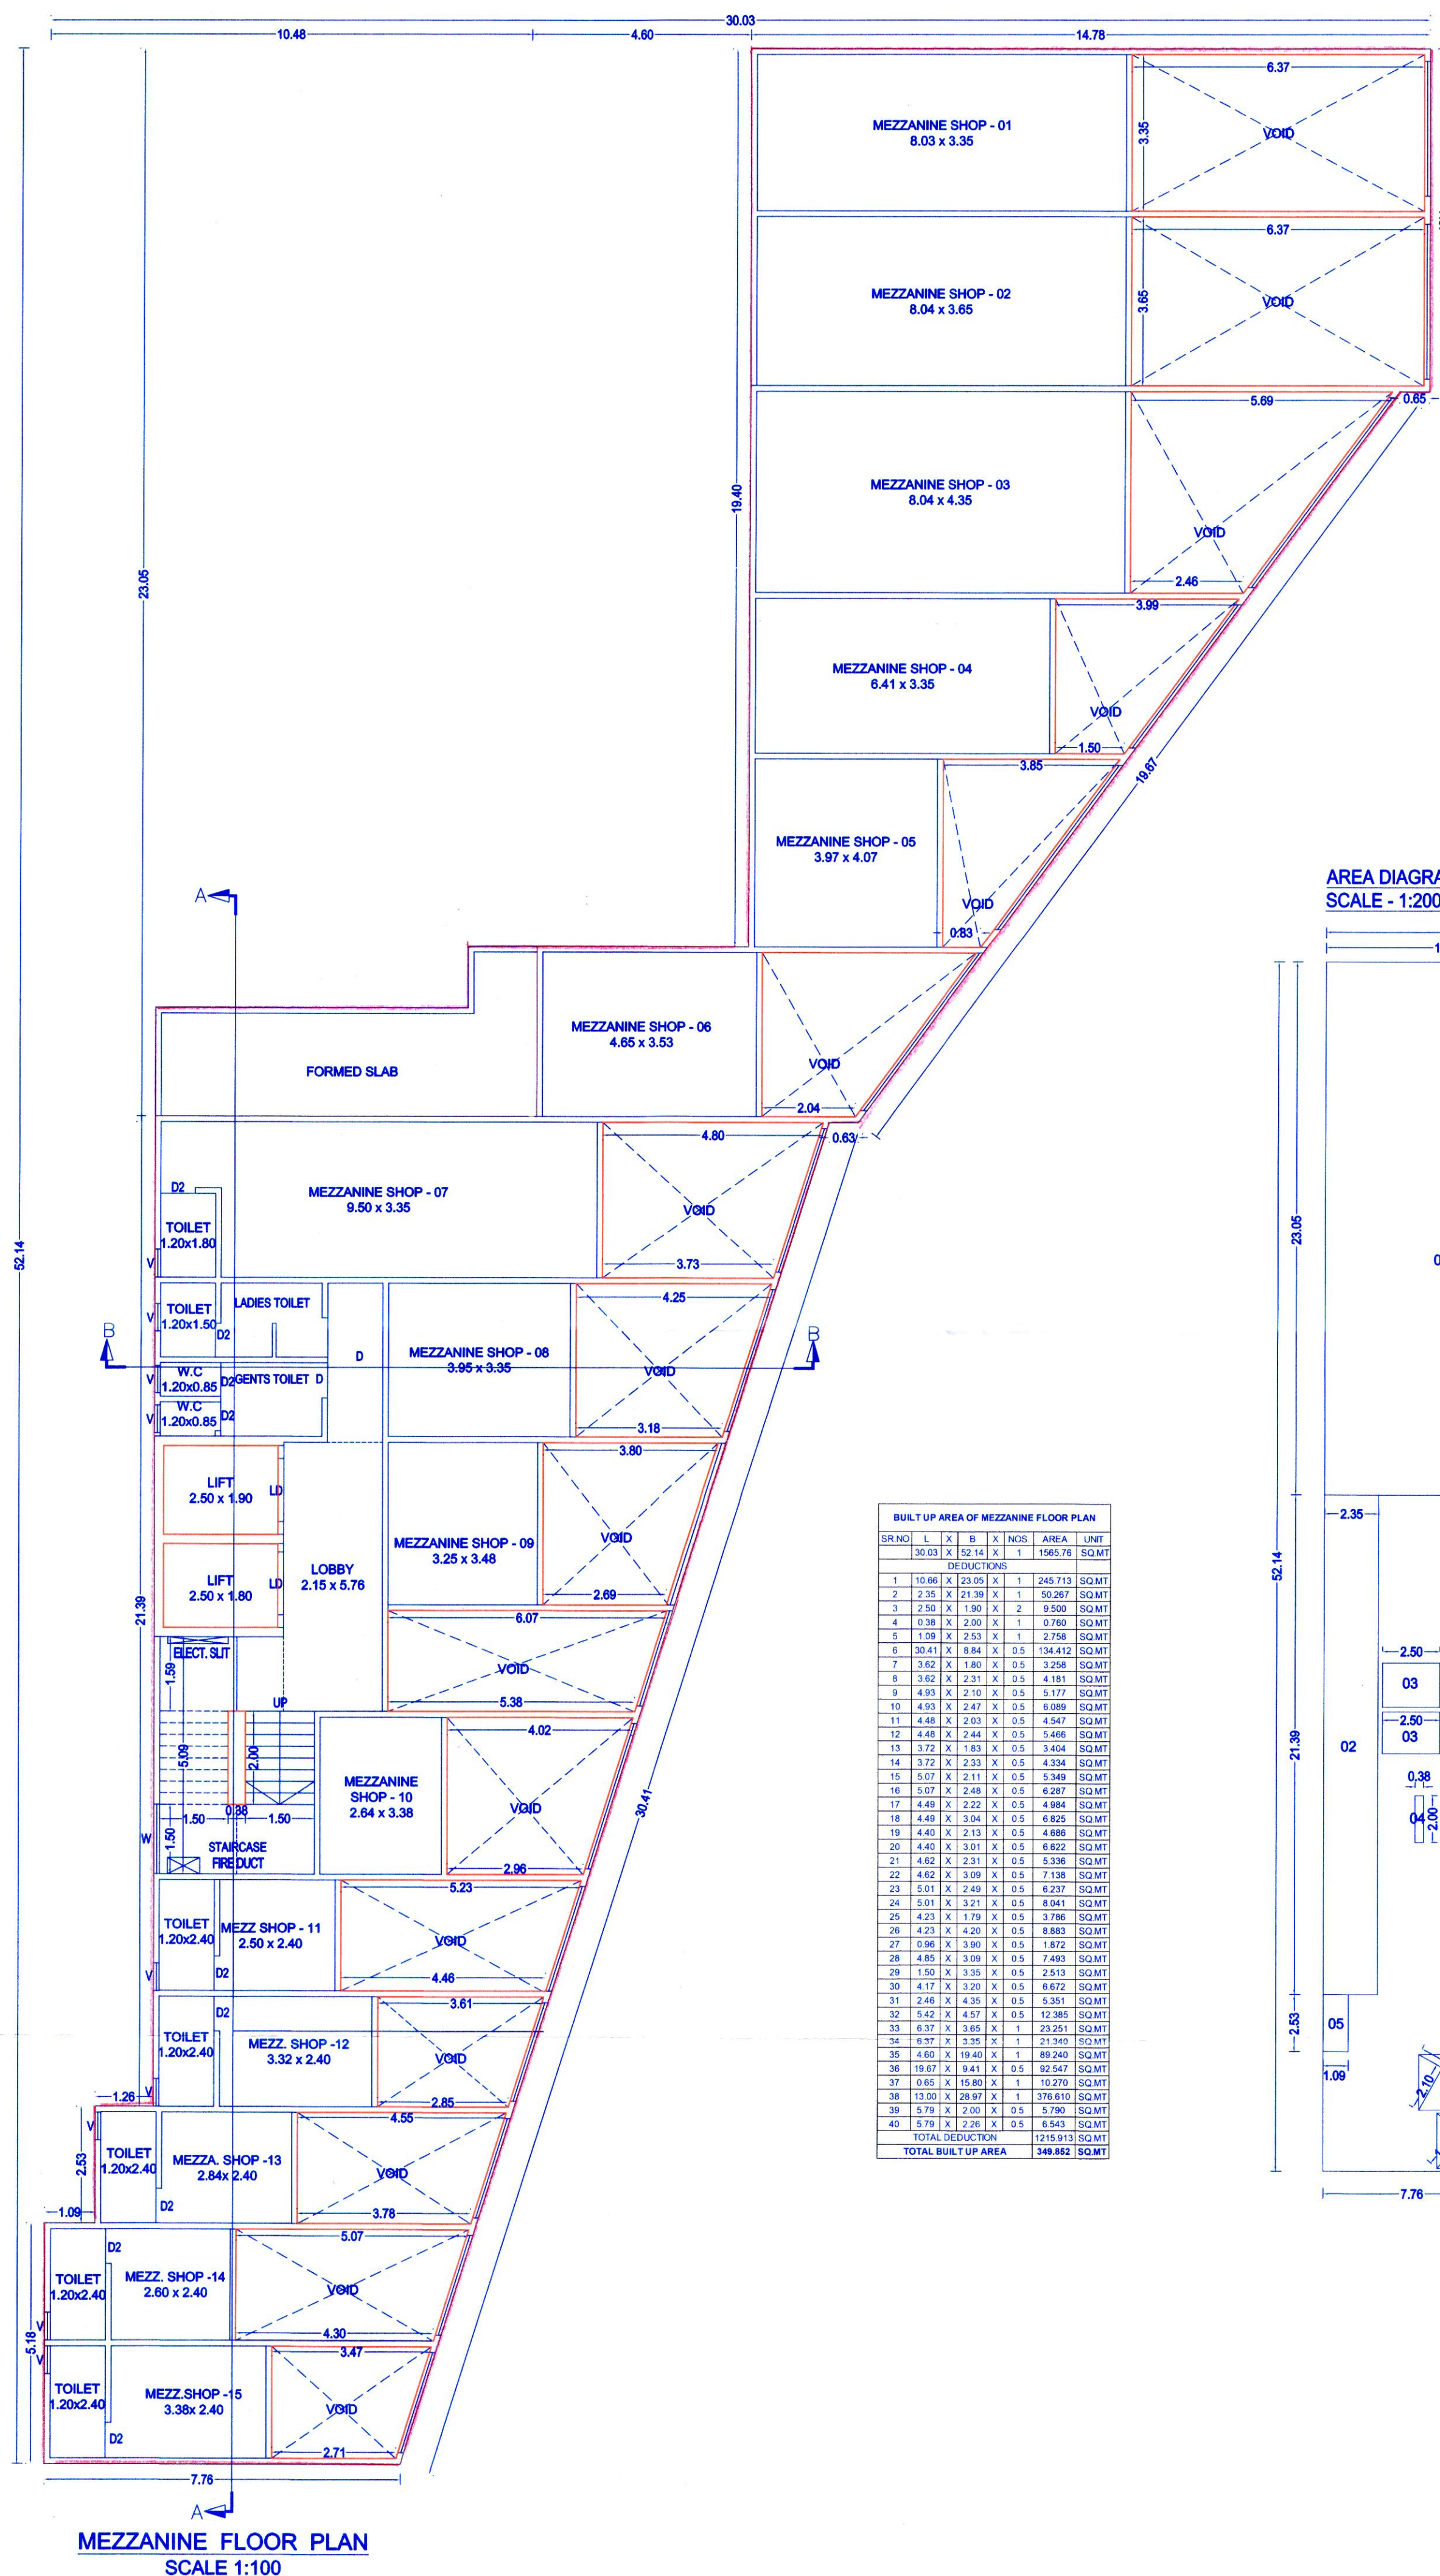
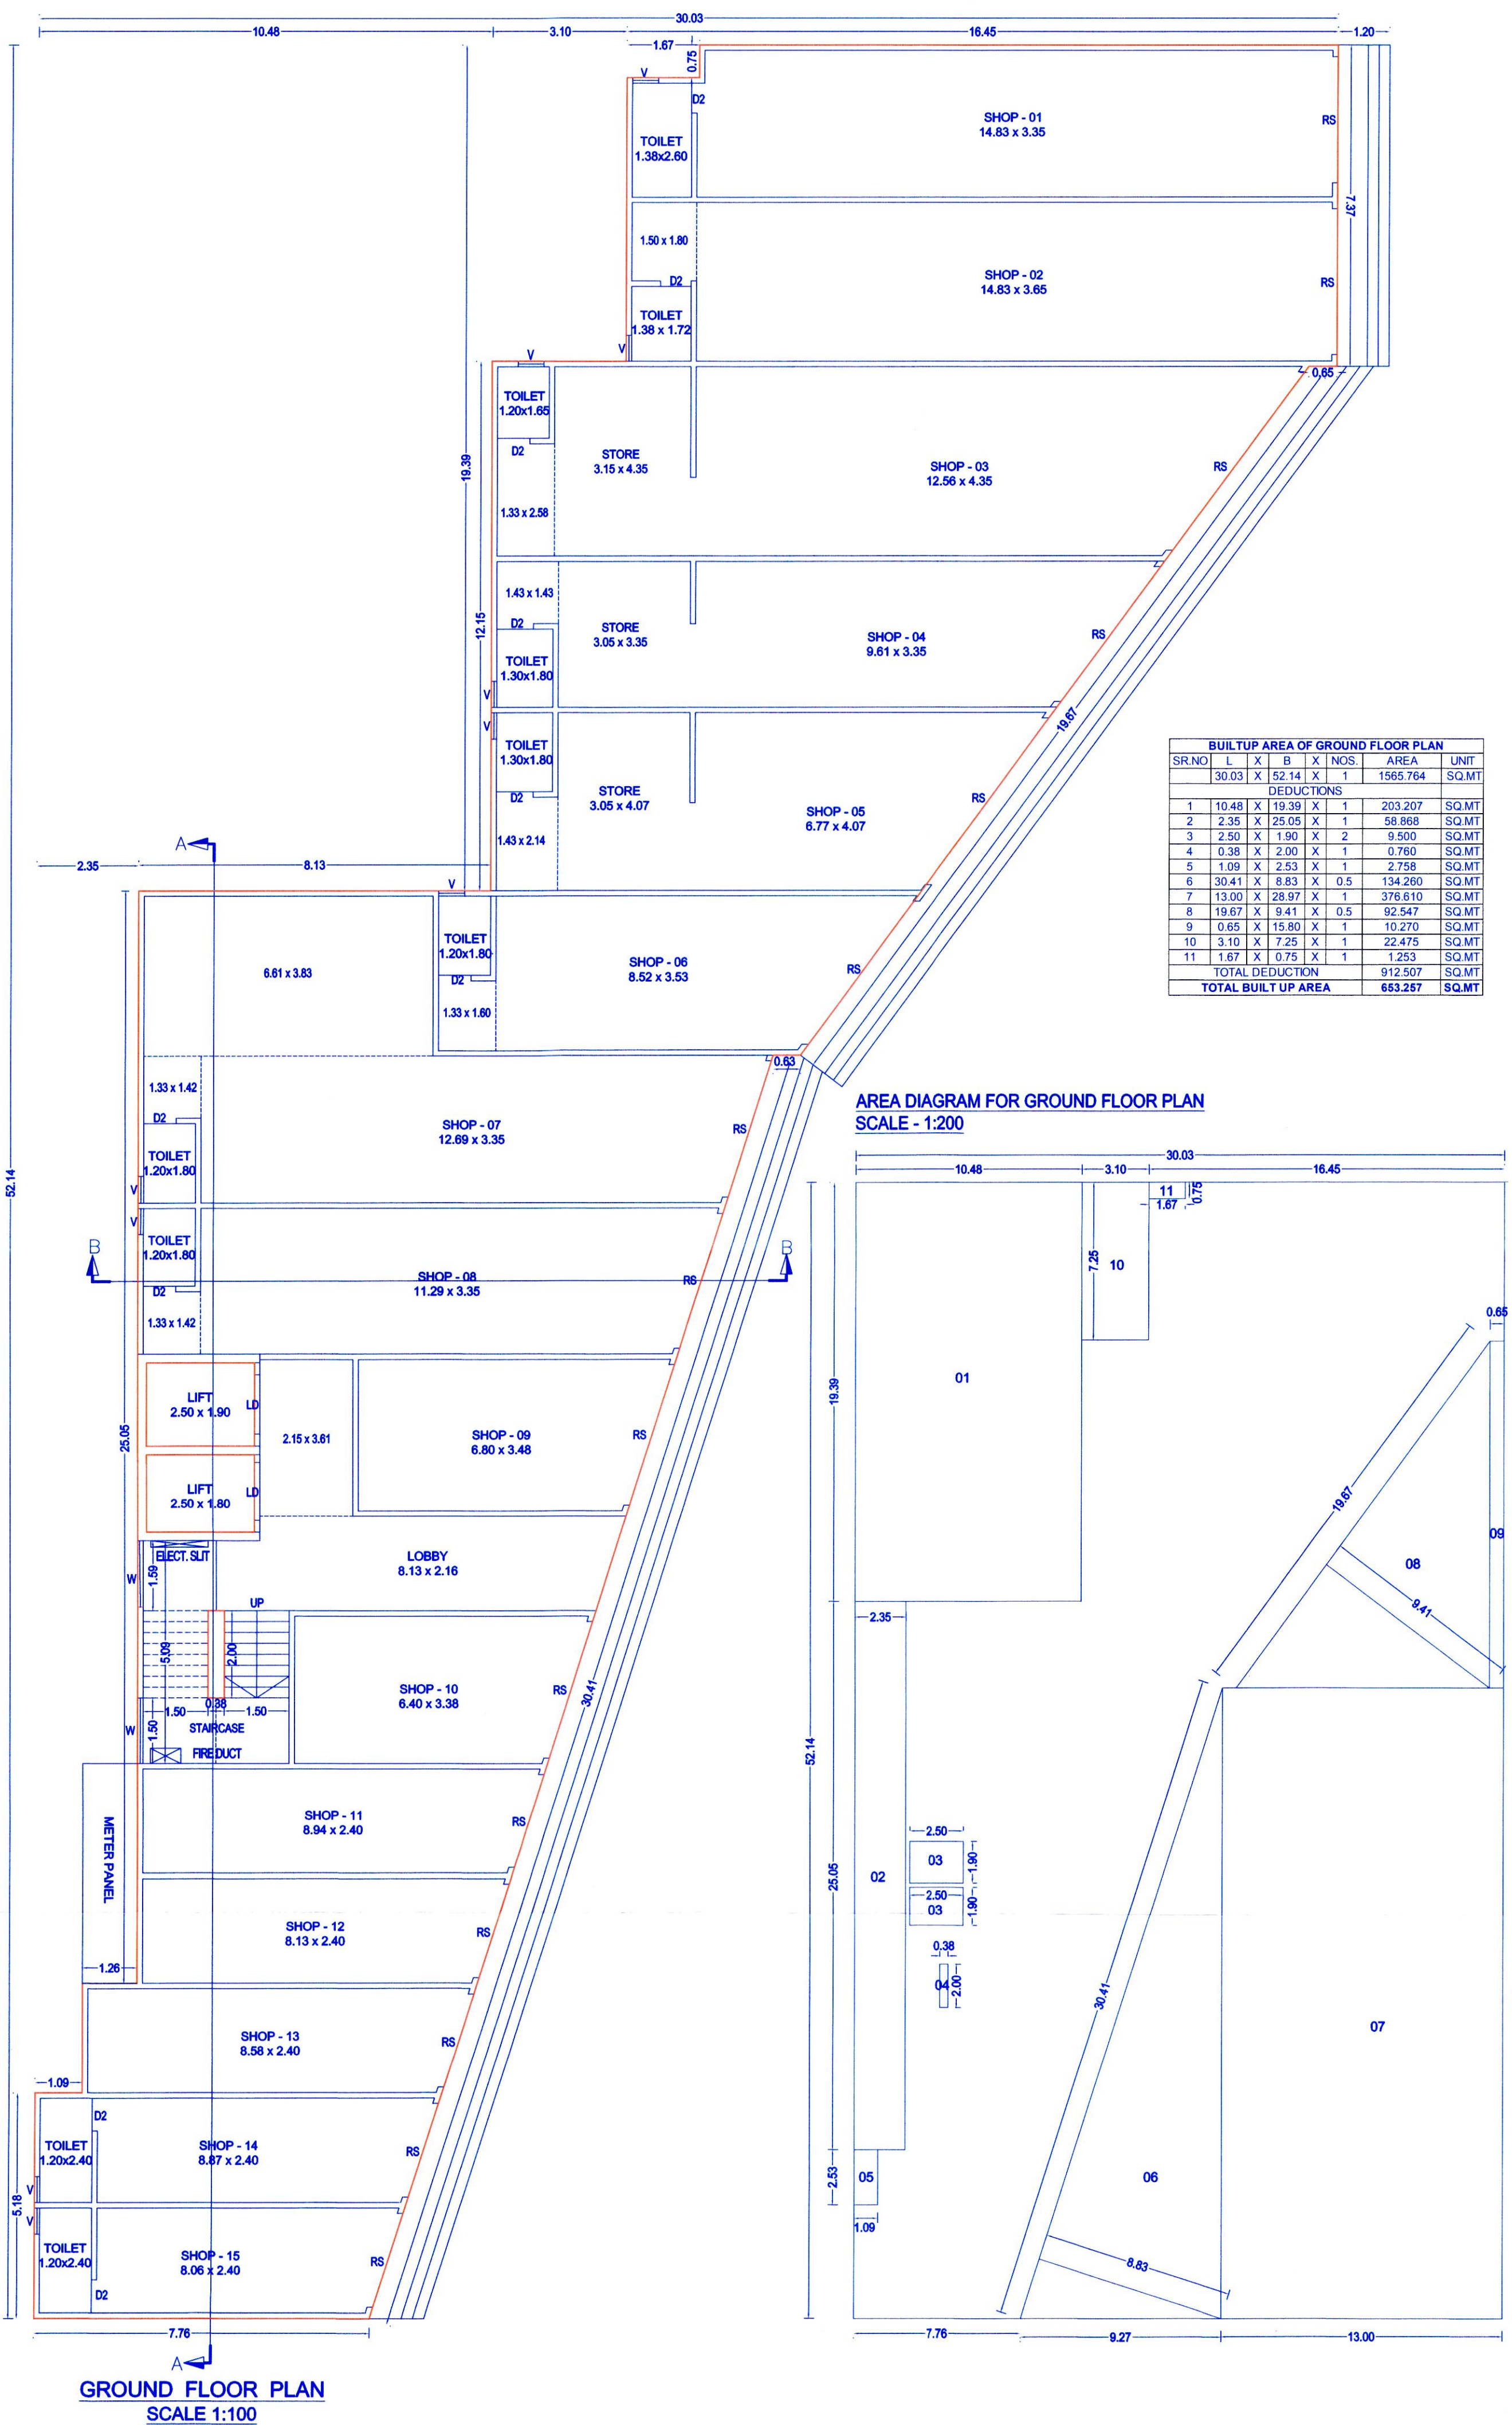


Sanctioned No. B.P./Charholi/52/2025
Subject to conditions mentioned in the
Office Order No. 27/03/2025
Pimpri
Date: 27/03/2025

O. C. Signed by
City Engineer

For City Engineer
Building Permission Dept.
FCMC, Pimpri, Pune

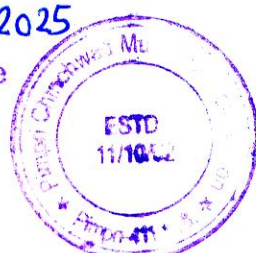

OWNER'S NAME: M/S SWASTIK DIAMOND DEVELOPERS THROUGH PARTNER MR. JAGDISHBHAI PATEL AND OTHERS

OWNER'S SIGN:

PROJECT:

SURVEY NO : 534/1 (P), 535/2(P)

HISSA NO :

PLOT NO :

CTS NO :

DESCRIPTION : VILLAGE-CHARHOLI

ARCHITECT:

AR. ANJALI B. ARBAT

ARCHITECT'S SIGN:

N

JOB NO.

DRG. NO.

SCALE

DRAWN BY

CHECKED BY

HARSHADA AR. ANJALI

INWARD NO

PCMC/CHA0080/2023

DATE

12-02-2025

KEY NO.

SHEET NO.

03/22