


Sanctioned No. B.P./Charholi/52/2025
Subject to conditions mentioned in the
Office Order No.
aven dated 27/03/2025
Pimpri
Date : 27/03/2025




O. C. Signed by
City Engineer

For City Engineer
Building Permission Dept.
PCMC, Pimpri, Pune-411004

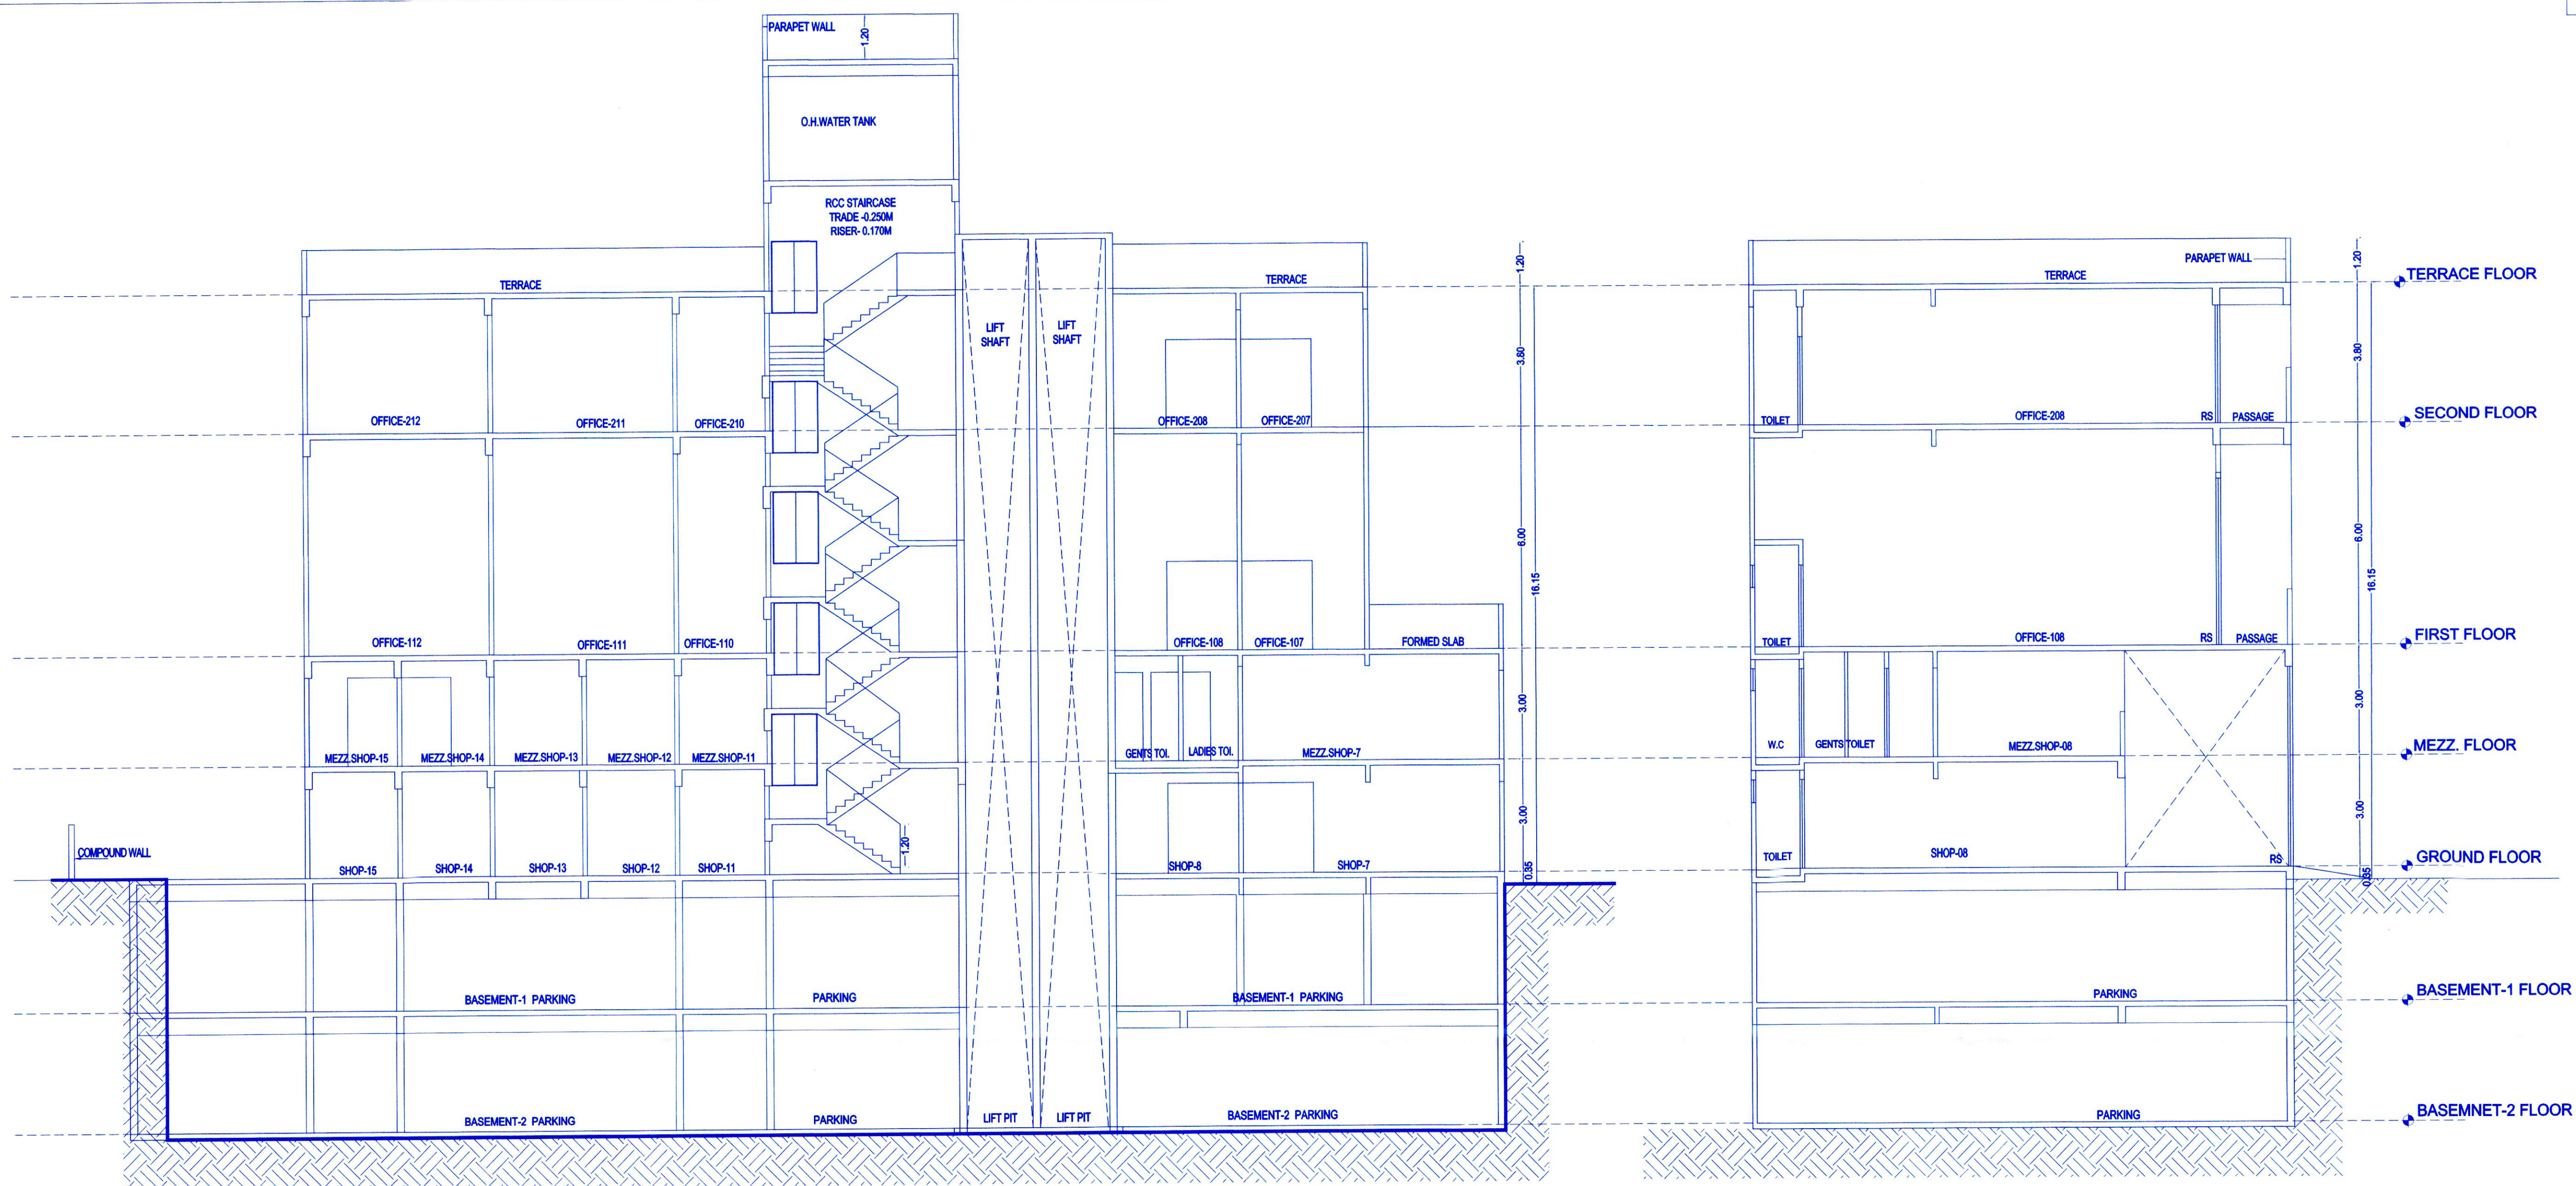

SECTION AT- AA
SCALE - 1:100

SECTION AT- BB
SCALE - 1:100

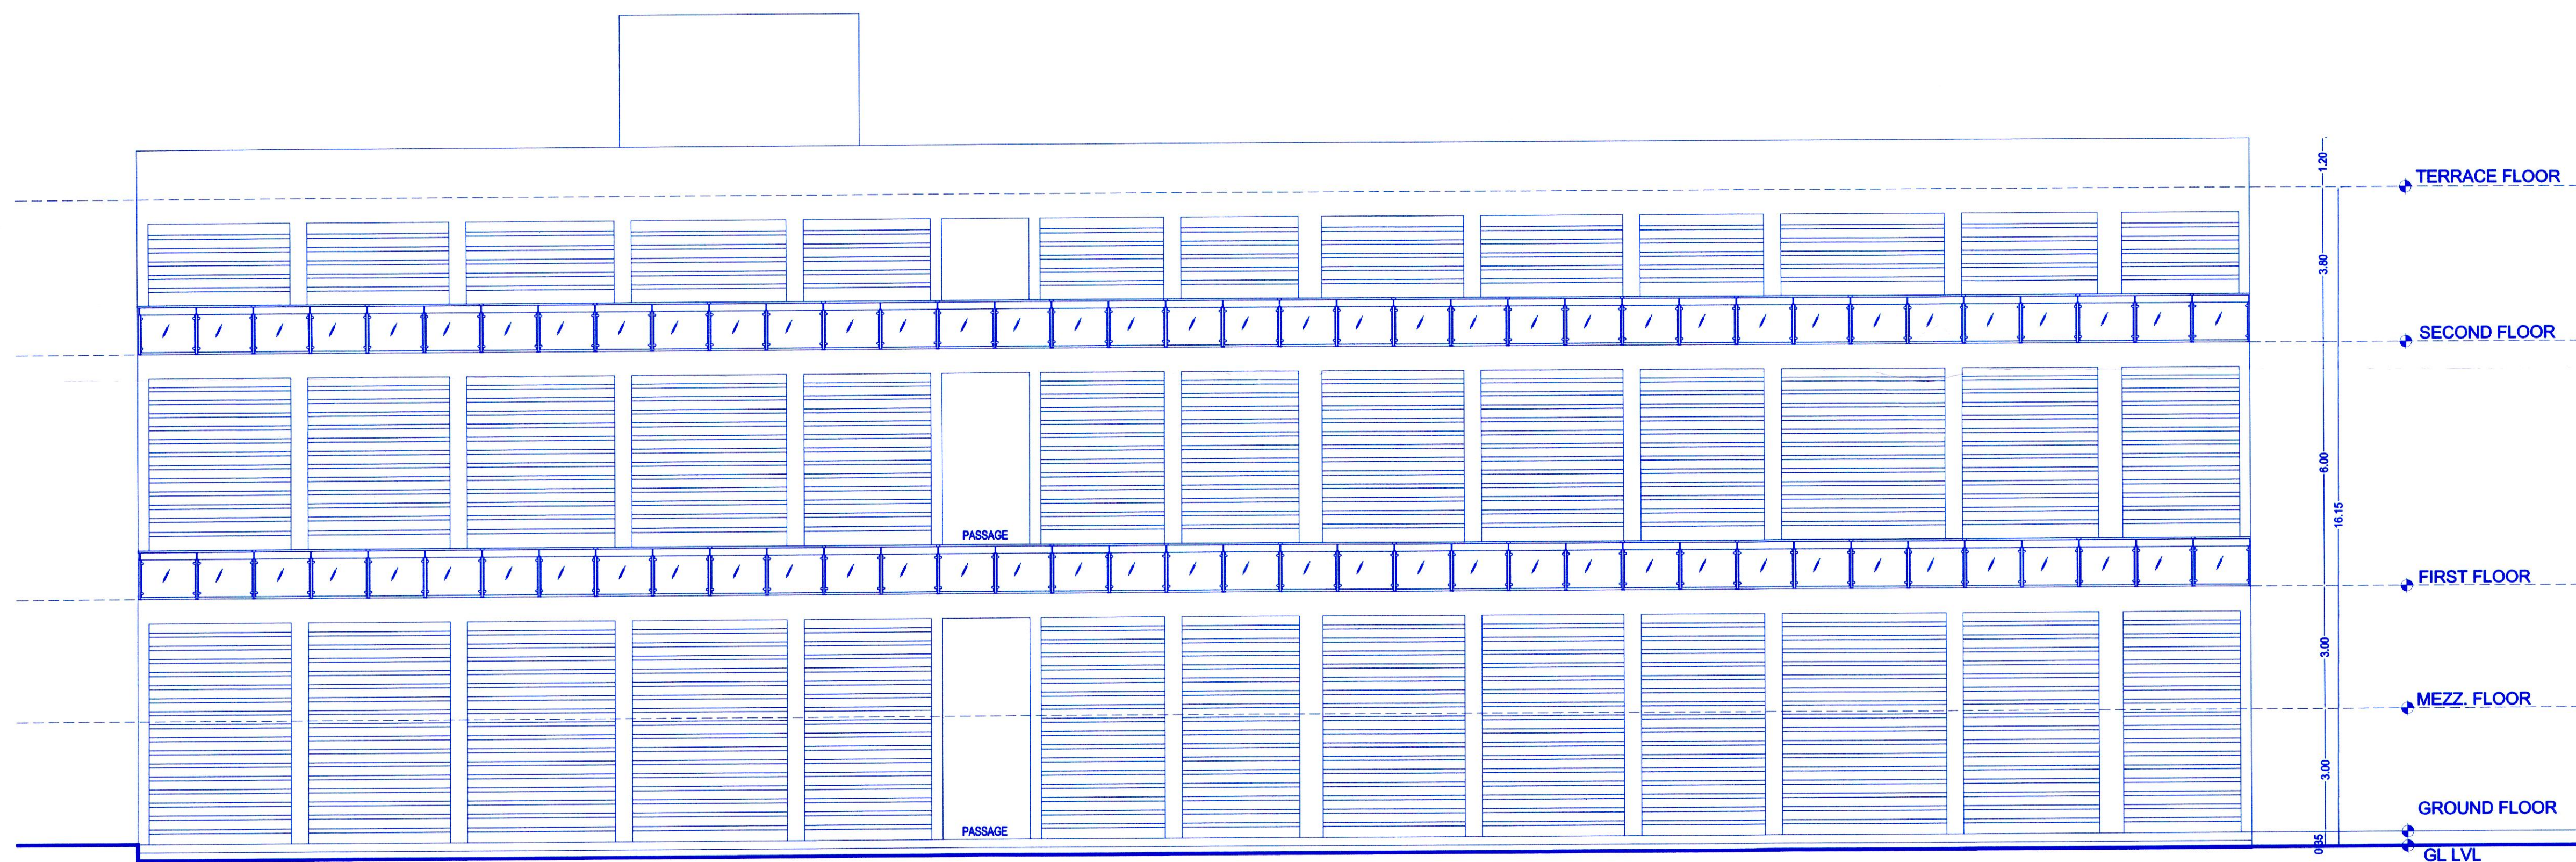

ELEVATION
SCALE - 1:100

OWNER'S NAME: M/S SWASTIK DIAMOND DEVELOPERS THROUGH PARTNER MR. JAGDISHBHAI PATEL AND OTHERS		OWNER'S SIGN: 	
PROJECT: SURVEY NO : 534/1 (P), 535/2(P) PLOT NO : DESCRIPTION : VILLAGE-CHARHOLI		HISSE NO : CTS NO : ARCHITECT'S SIGN: AR. ANJALI B. ARBAT	
INWARD NO. PCMC/CHA0080/2023 KEY NO.		DATE 12-02-2025 SHEET NO. 05/22	