


Sanctioned No. B.P. / Chg 8012 / 05 / 2025
Subject to conditions mentioned in the
Office Order No.
aven dated 03/01/2025
Pimpri
Date 03/01/2025




O. C. Signed by
City Engineer

City Engineer
Building Permission Dept.
PCMC., Pimpri, Pune-18.

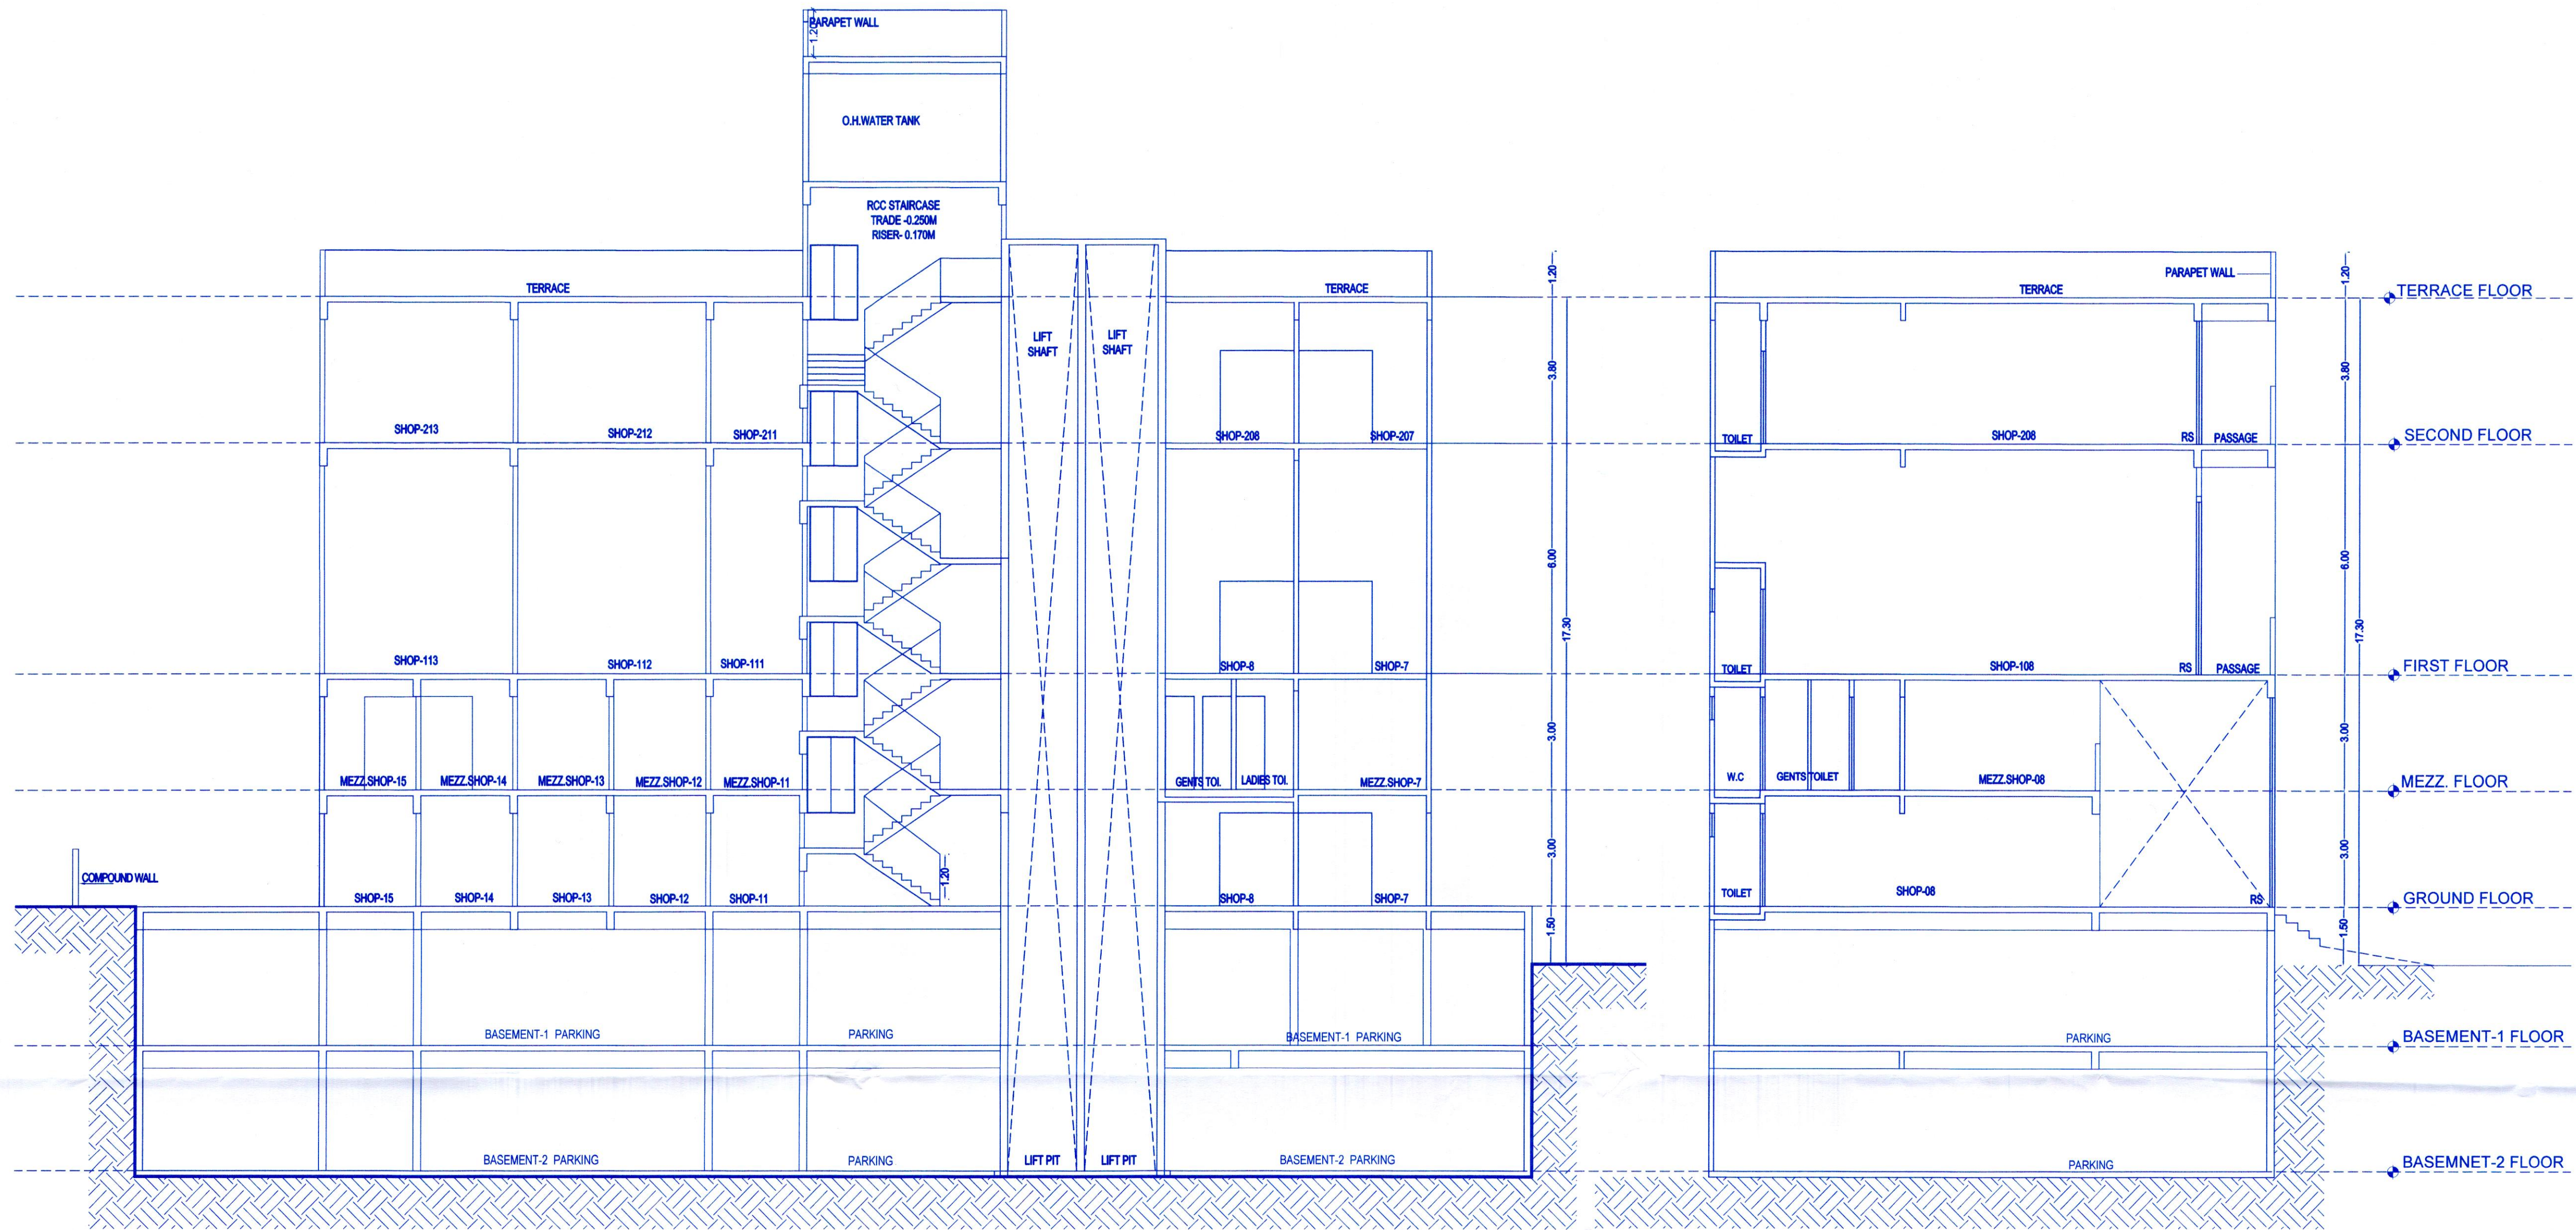

SECTION AT- AA
SCALE - 1:100

SECTION AT- BB
SCALE - 1:100

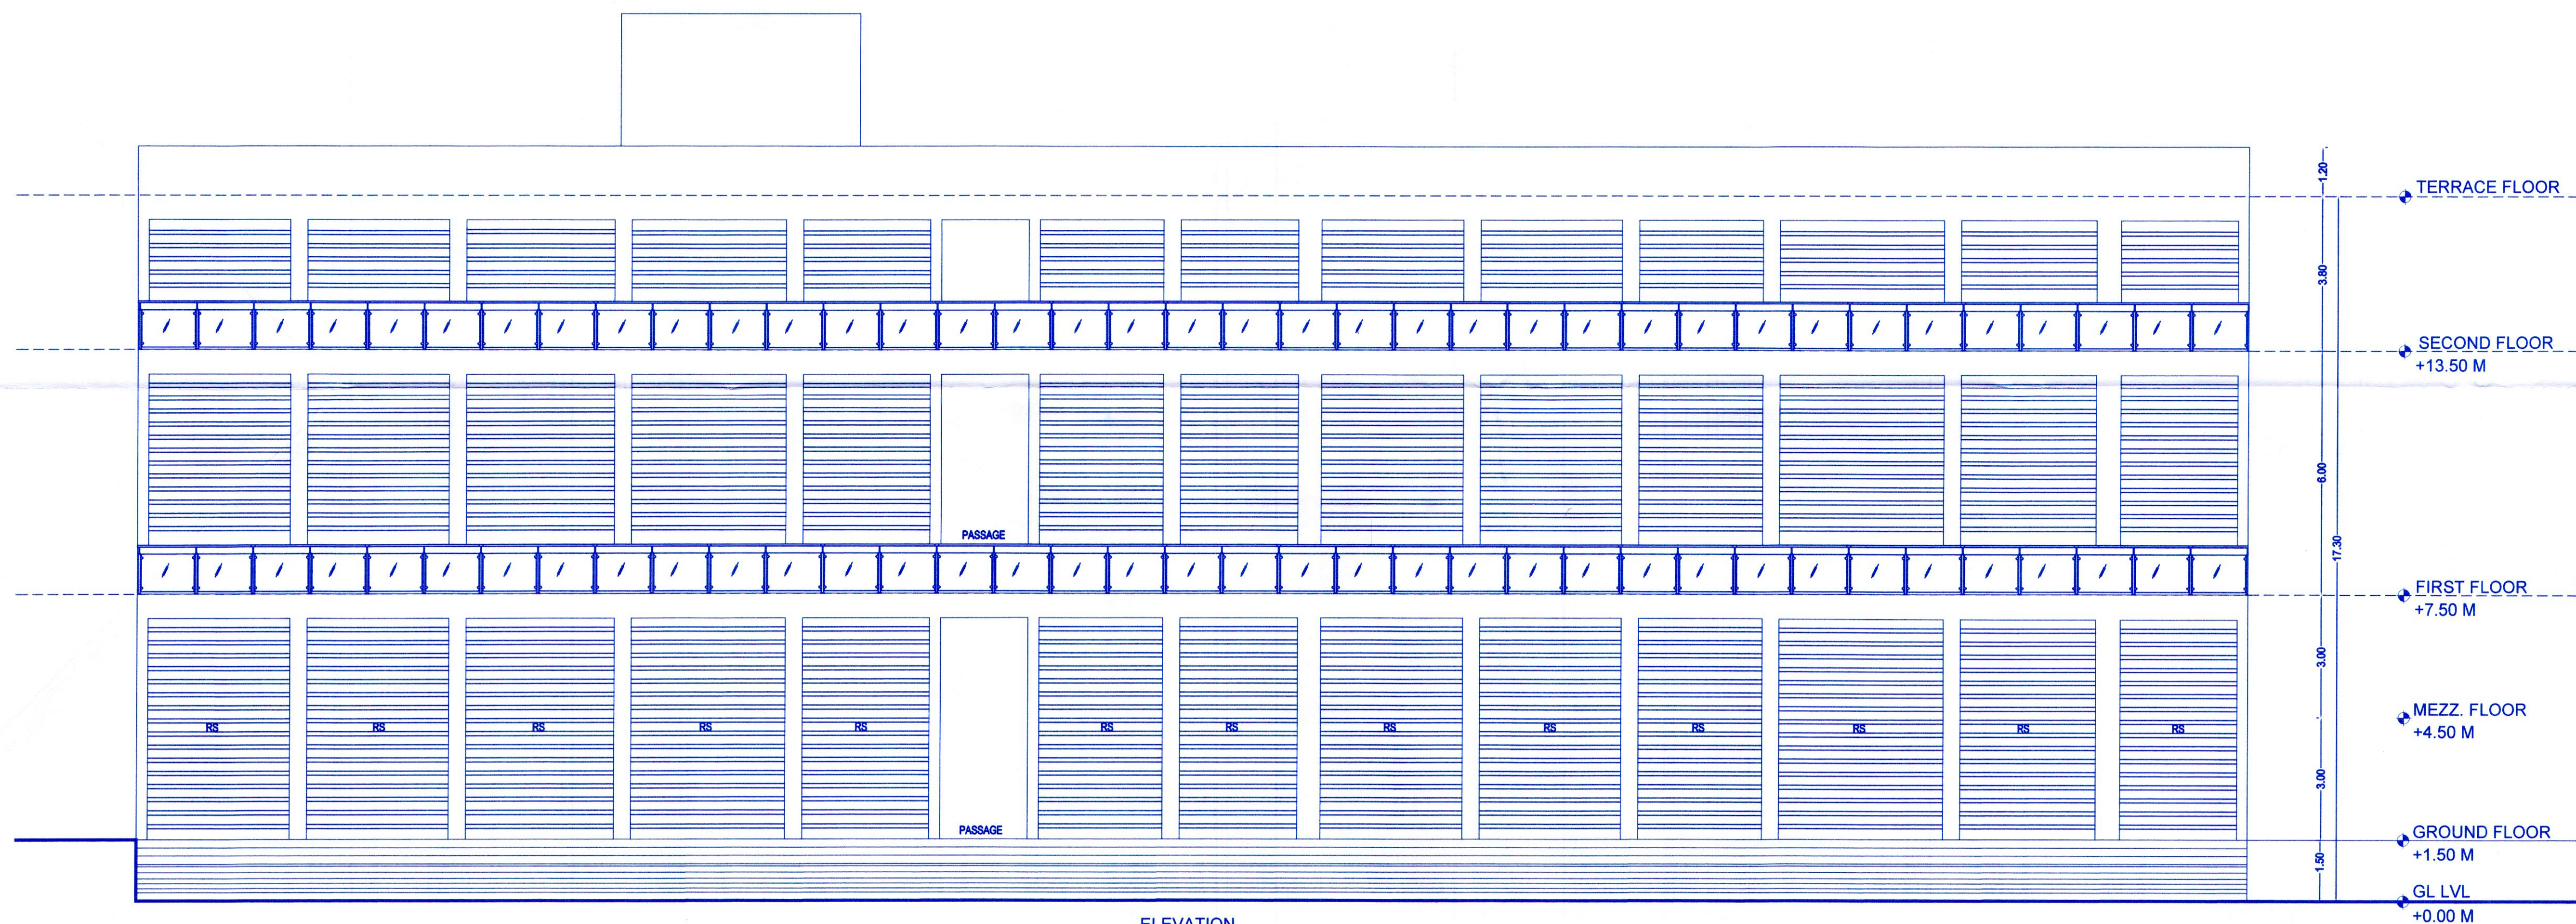

ELEVATION
SCALE - 1:100

OWNER'S NAME:		OWNER'S SIGN:	
M/S SWASTIK DIAMOND DEVELOPERS THROUGH PARTNER MR. JAGDISHBHAI PATEL AND OTHERS			
PROJECT:		HISSE NO.:	
SURVEY NO. : 534/1 (P), 535/2(P)		CTS NO.:	
PLOT NO.:		ARCHITECT'S SIGN:	
DESCRIPTION : VILLAGE-CHARHOLI			
ARCHITECT:		DRAWN BY CHECKED BY	
ARANJALI B. ARBAT			
JOB NO.	DRG. NO.	SCALE	DATE
INWARD NO.	KEY NO.	SHEET NO.	06-08-2024
		05/18	