


Sanctioned No. B.P. / Charholi / 05 / 2025
Subject to conditions mentioned in the
Office Order No.
aven dated 03 / 01 / 2025
Pimpri
Date 03 / 01 / 2025



O. C. Signed by
City Engineer

For City Engineer
Building Permission Dept.
PCMC, Pimpri, Pune-18.
Date 03 / 01 / 2025

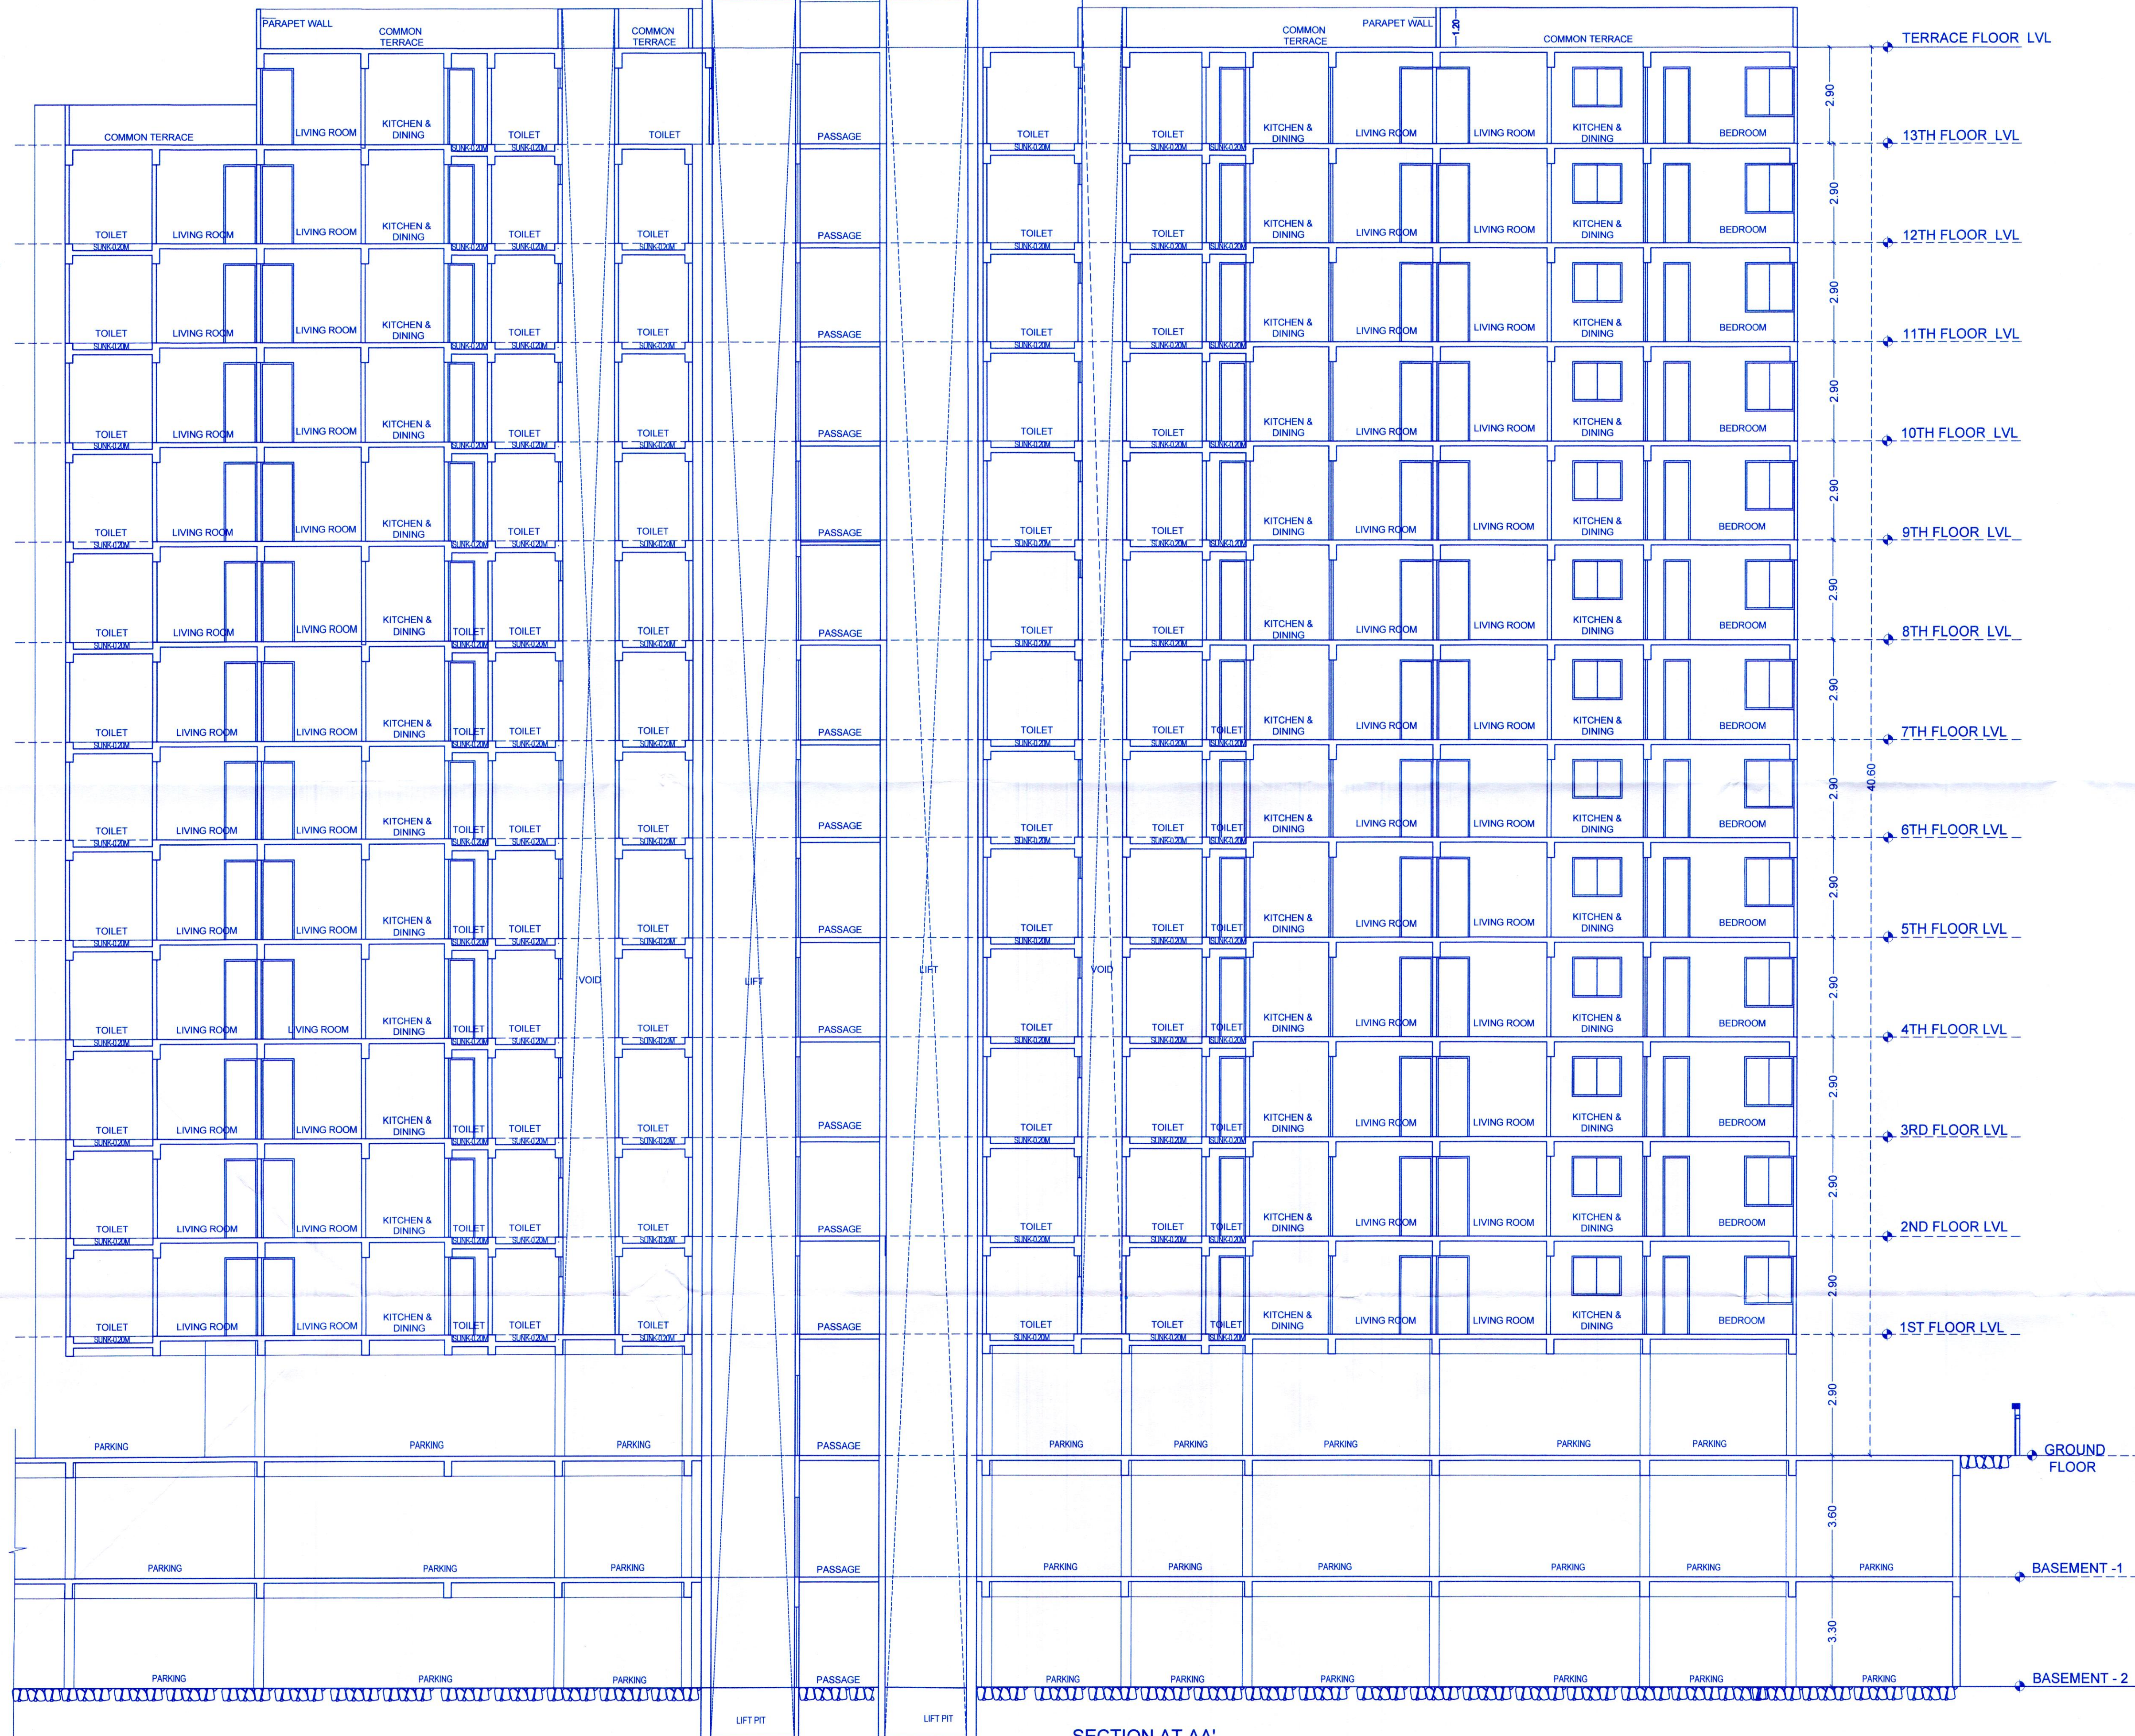

SECTION AT AA'
SCALE - 1:100

OWNER'S NAME:		OWNER'S SIGN:	
M/S SWASTIK DIAMOND DEVELOPERS THROUGH PARTNER MR. JAGDISHBHAI PATEL AND OTHERS			
PROJECT:		HISSE NO.:	
SURVEY NO. : 534/1 (P), 535/2 (P)		CTS NO.:	
PLOT NO.:		ARCHITECT'S SIGN:	
DESCRIPTION : VILLAGE-CHARHOLI			
ARCHITECT:		ARCHITECT'S SIGN:	
ARANJALI B. ARBAT			
JOB NO.		DRG. NO.	SCALE
INWARD NO.		DATE	CHECKED BY
KEY NO.		SHEET NO.	15/18