


Sanctioned No. B.P. / 03/05/2025
 Subject to conditions mentioned in the
 Office Order No.
 avn dated 03/01/2025
 Pimpri
 Date 03/01/2025



O. C. Signed by
 City Engineer

For City Engineer
 Building Permission Dept.
 PCMC, Pimpri, Pune-18.

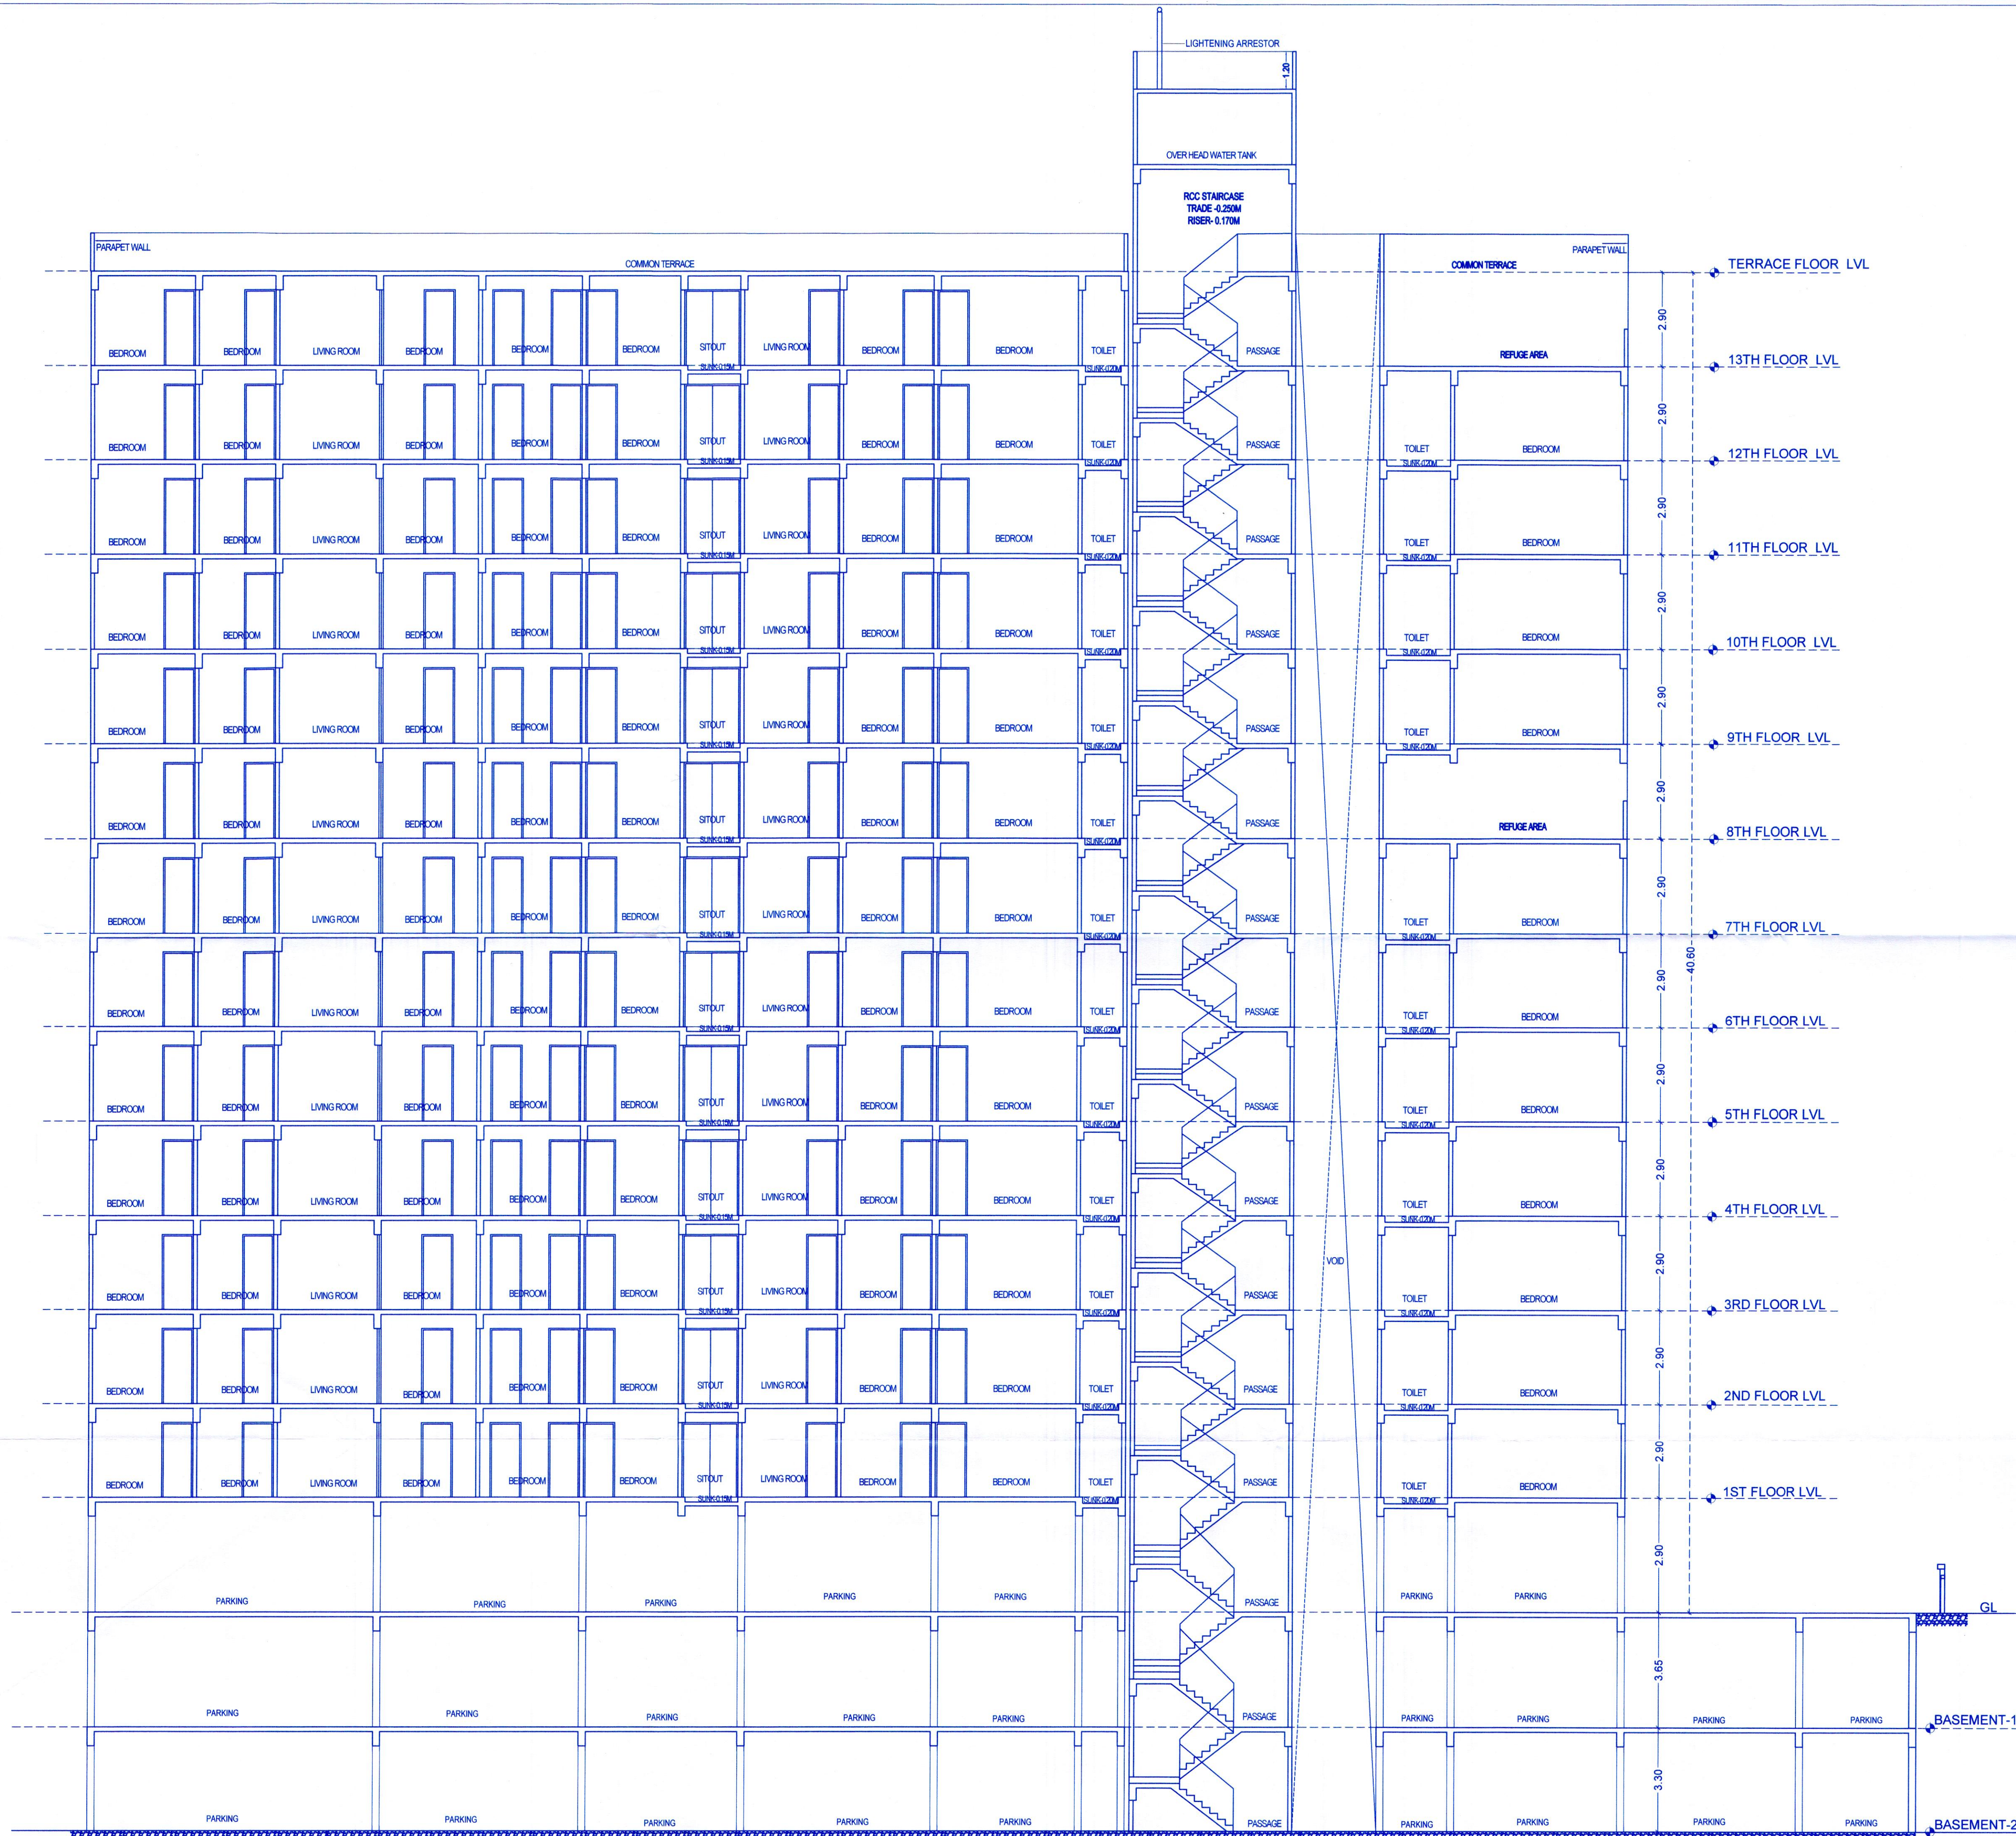

SECTION AT BB' SCALE: 1:100

OWNER'S NAME:		OWNER'S SIGN:	
M/S SWASTIK DIAMOND DEVELOPERS THROUGH PARTNER MR. JAGDISHBHAI PATEL AND OTHERS		<i>Jagdish Patel</i>	
PROJECT:		HISSE NO:	
SURVEY NO: 534/1 (P), 535/2 (P)		CTS NO:	
PLOT NO:		ARCHITECT'S SIGN:	
DESCRIPTION: VILLAGE-CHARHOLI		<i>Arjanali B. Arbat</i>	
ARCHITECT:		DATE	
ARJANALI B. ARBAT		06-08-2024	
KEY NO.		SHEET NO.	
		16/18	