


Sanctioned No. B.P. Charholi/05/2025
Subject to conditions mentioned in the
Office Order No.
aven dated 03/01/2025
Pimpri
Date 03/01/2025



O. C. Signed by
City Engineer

For City Engineer
Building Permission Dept.
PCMC, Pimpri, Pune-18

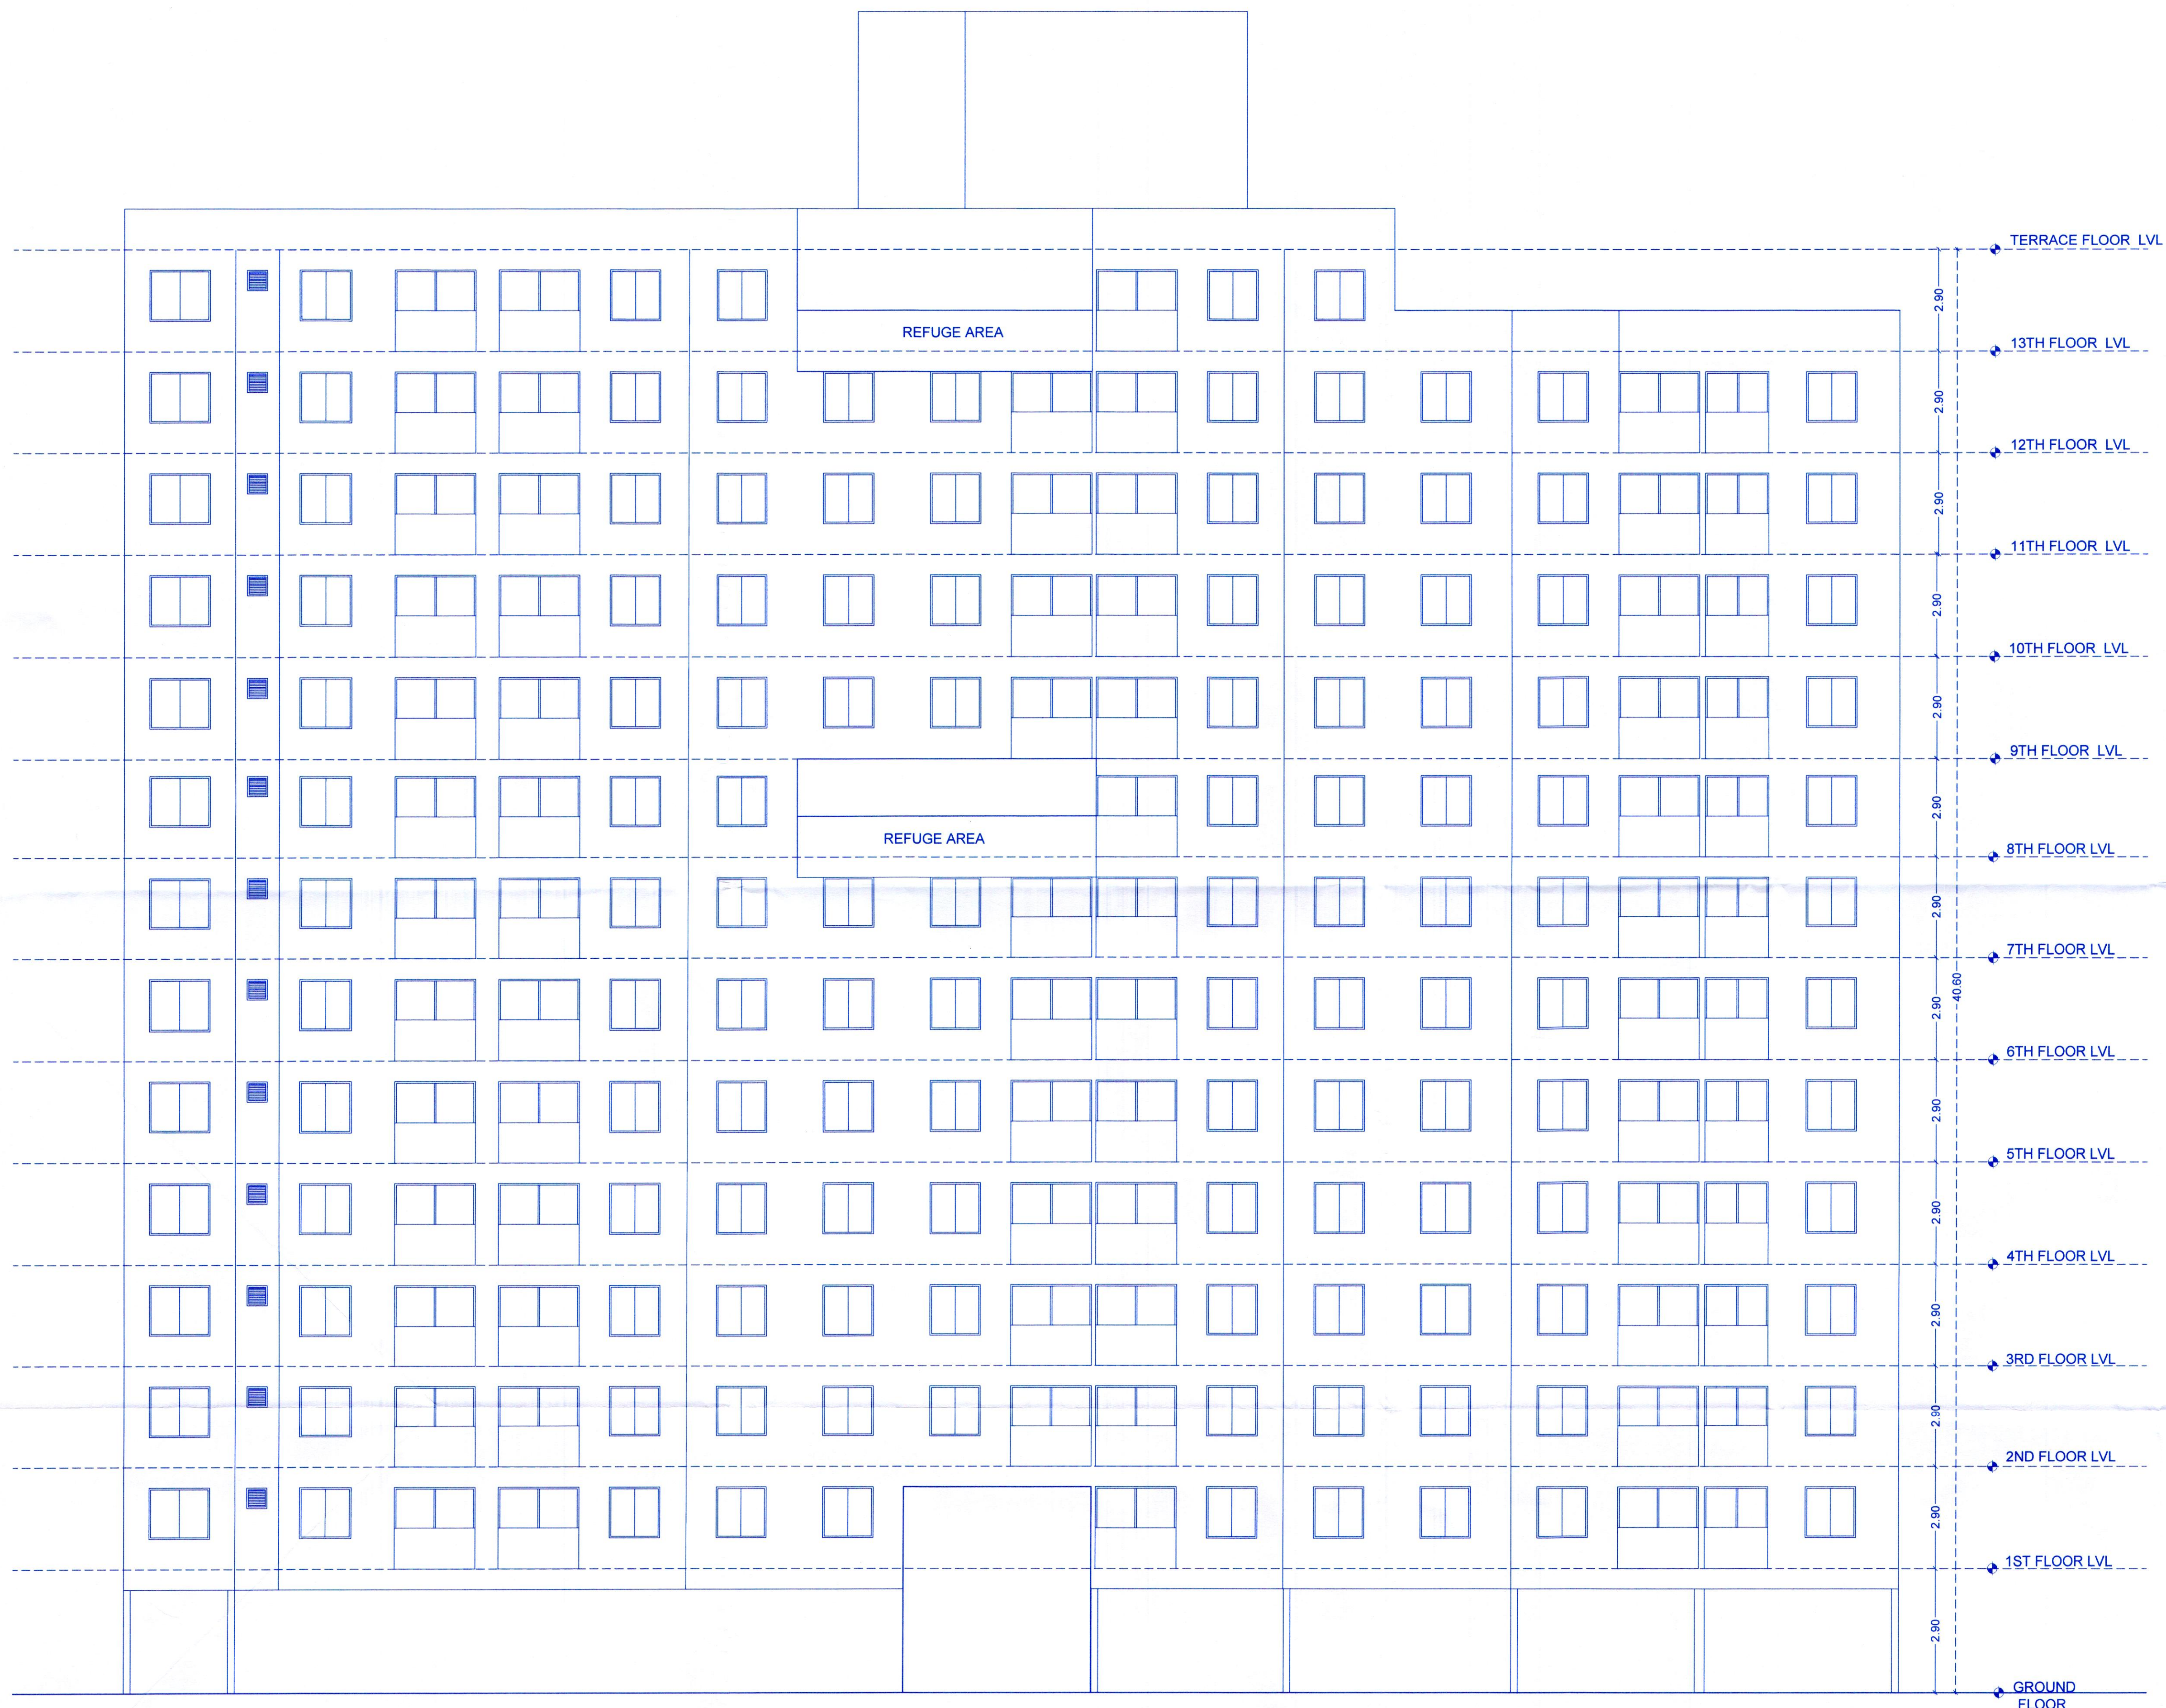

ELEVATION
SCALE - 1:100

OWNER'S NAME: M/S SWASTIK DIAMOND DEVELOPERS THROUGH PARTNER MR. JAGDISHBHAI PATEL AND OTHERS

OWNER'S SIGN:

PROJECT:

SURVEY NO : 534/1 (P), 535/2 (P)

HISSA NO :

PLOT NO :


CTS NO :

DESCRIPTION : VILLAGE-CHARHOLI

ARCHITECT:

ARANJALI B. ARBAT

ARCHITECT'S SIGN:

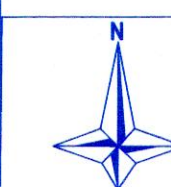

JOB NO.	DRG. NO.	SCALE	DRAWN BY	CHECKED BY
		1:100		
INWARD NO.	DATE			
KEY NO.	SHEET NO.			17/18