


STAMP OF APPROVAL

Sanctioned No. B.P | Mohi | 33 | 2024
Subject to conditions mentioned in
Office Order No.
aven dated - 24 | 05 | 2024
Pimpri
Date : 24/05/2024



O. C. Signed by
City Engineer

City Engineer
Building Permission Dept.
PCMC., Pimpri, Pune-18.

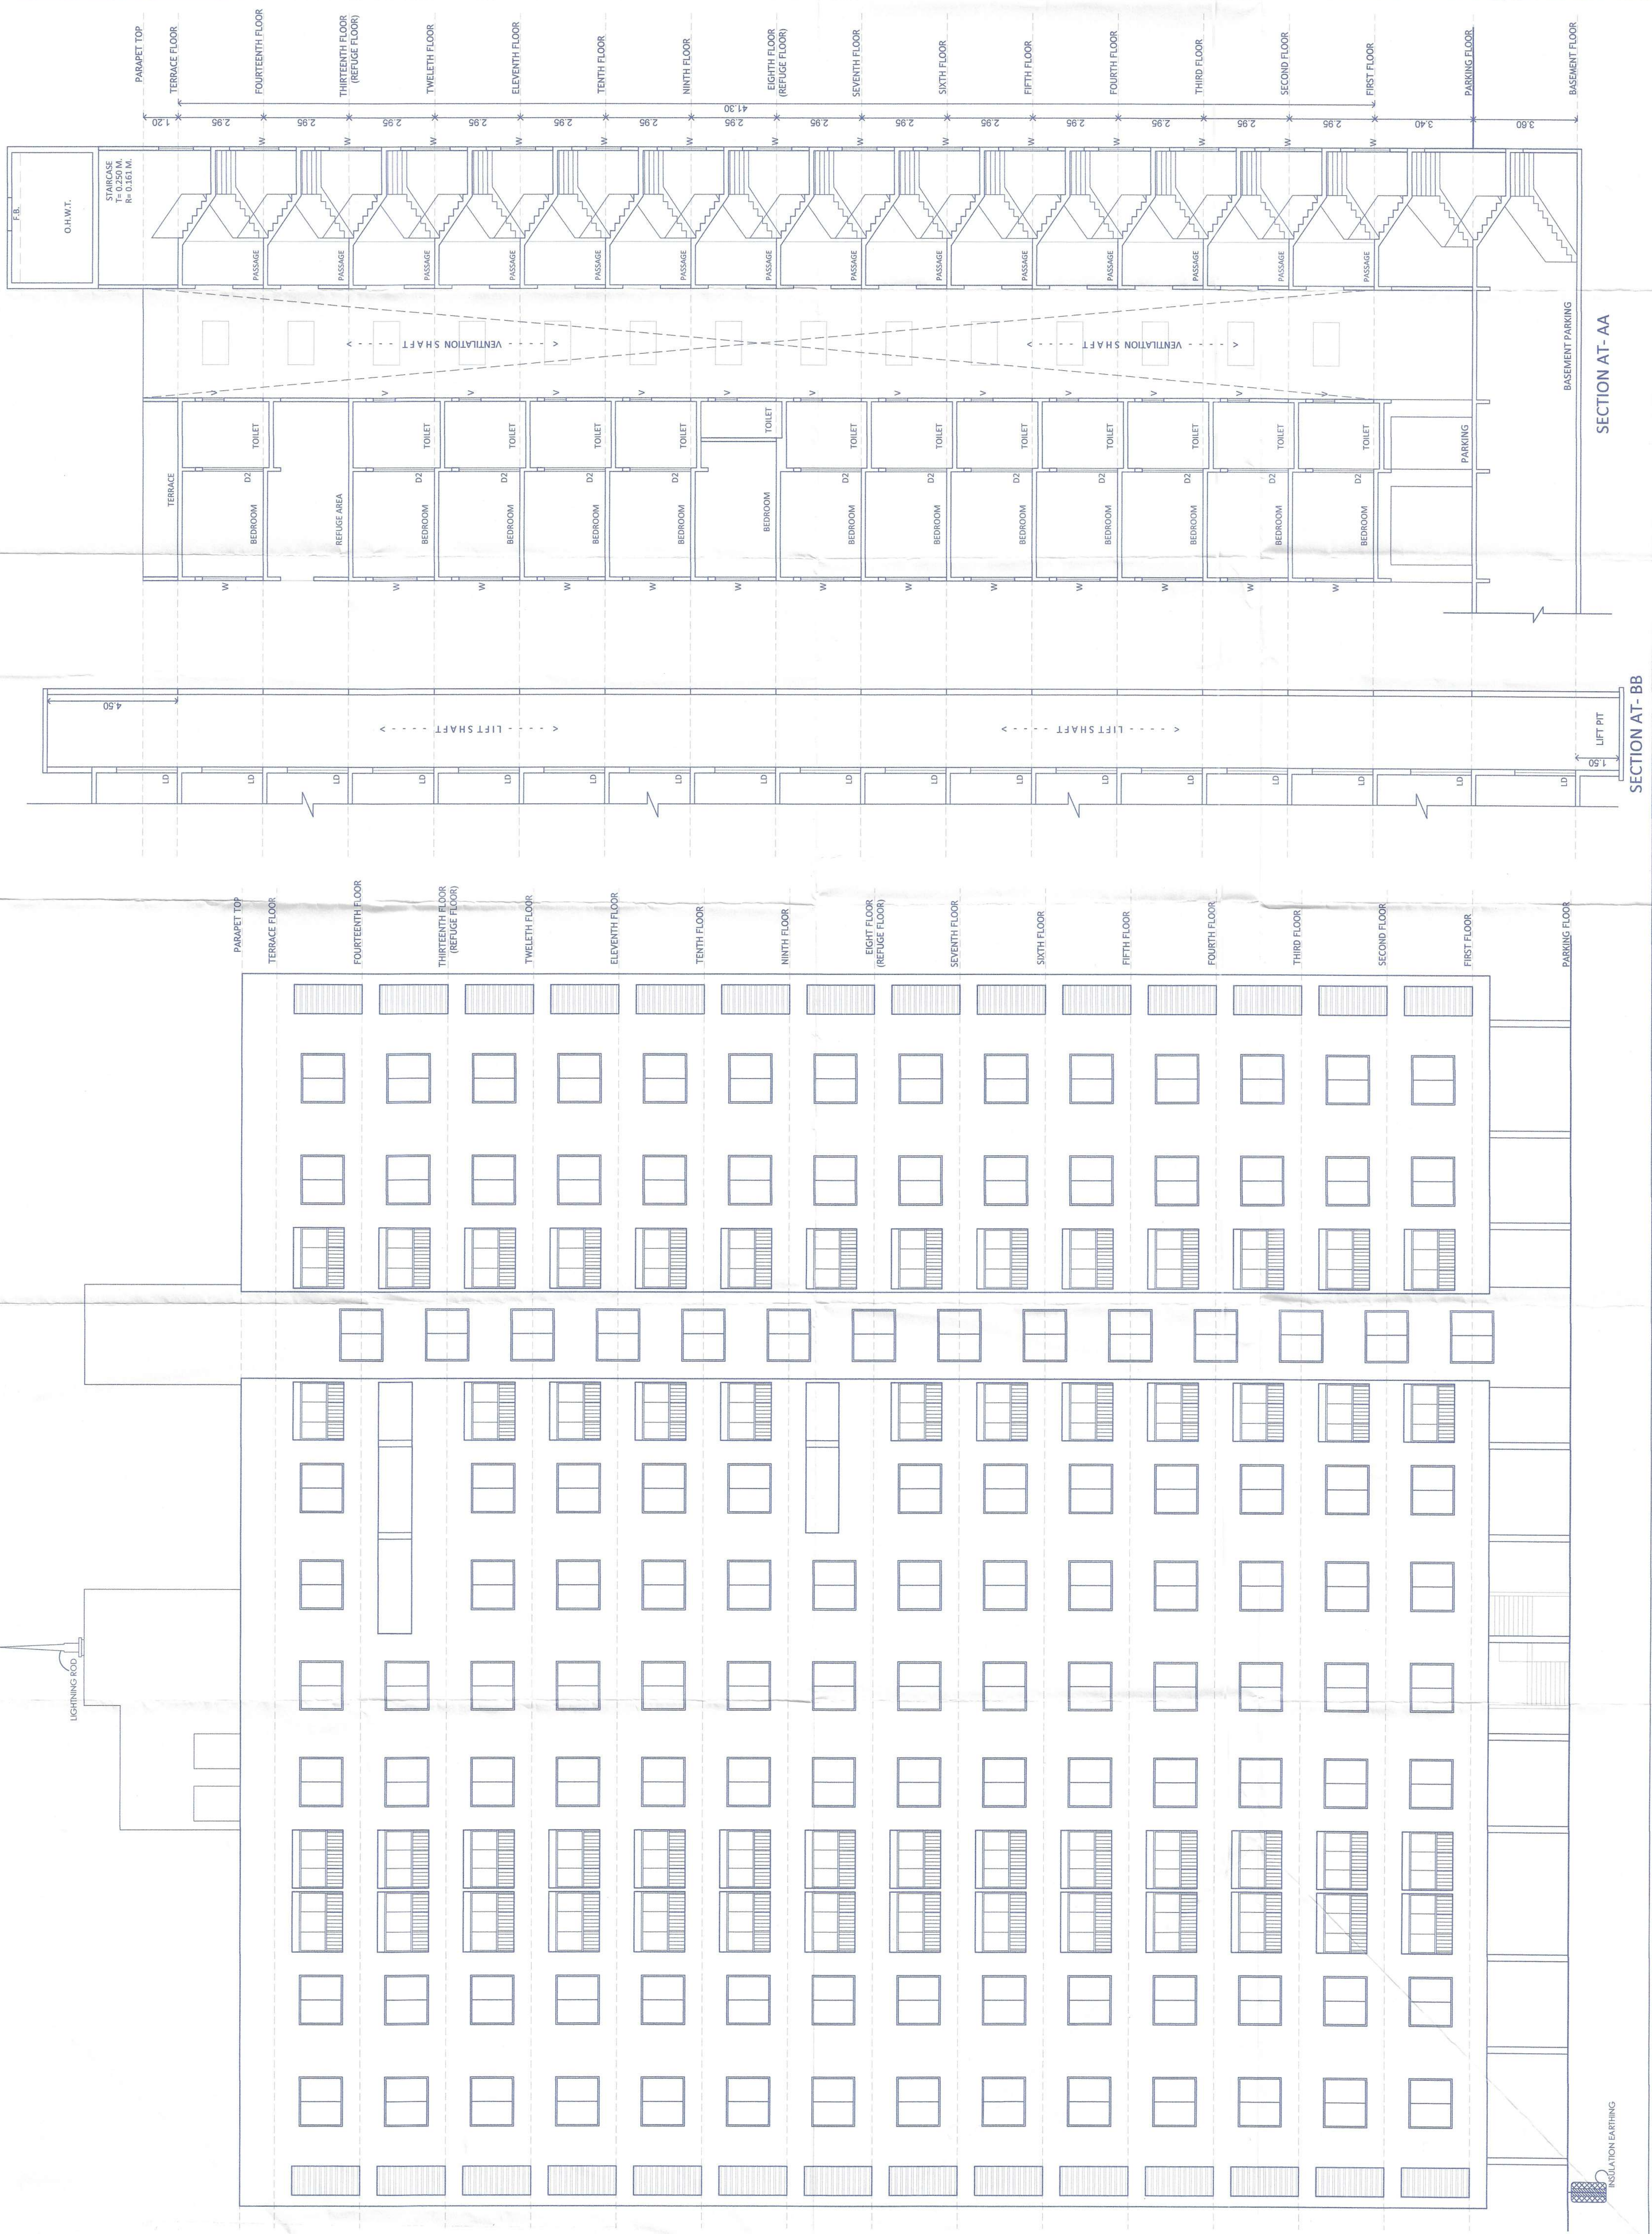

H. OWNER'S /DEVELOPER NAME AND SIGNATURE :-

Mr. ROHIDAS DATTU BORATE & OTHERS,
NIVRUTTI TABAJI KUDALE & OTHERS,
THROUGH P.O.A. M/s. CORAL INFRA THROUGH,
Mr. PARTH S. PATEL & OTHERS 4

[Signature]
Owner's Sign.

I. PROJECT :- RESIDENTIAL/COMMERCIAL

Village :- Moshi, Tal :- Haveli, Dist:- Pune.

G.No :- 288(P), 289	P.No :-
---------------------	---------

C.T.S.No :- _____
 Discrepancy : RECILLAR TRACK

DISCREPANCY : * REGULAR TRACK	
-------------------------------	--

Mahendra Thakur
CA/2004/34769

DREAM SPACE
ARCHITECTS

Office No.3 B, 4, Ground Floor,
MSR Capital Building,
Samrat Chowk Pimpri Court Road,
Norewadi, Pimpri-Chinchwad,
Maharashtra - 411018
Email : info@dreamspace.in

N	SCALE	FILE NO.
---	-------	----------

1:100	210
-------	-----

	KEY NO.	...

	INWARD NO.	PCMC/mob0034/2
---	------------	----------------

generated drawing as per the soft copy submitted by