




STAMP OF APPROVAL

Sanctioned No. B.P/MOSH/33/2024
Subject to conditions mentioned in the
Office Order No.
aven dated - 24/05/2024
Pimpri
Date : 24/05/2024



O. C. Signed by
City Engineer

City Engineer
Building Permission Dept.
P.C.M.C., Pimpri, Pune-18.

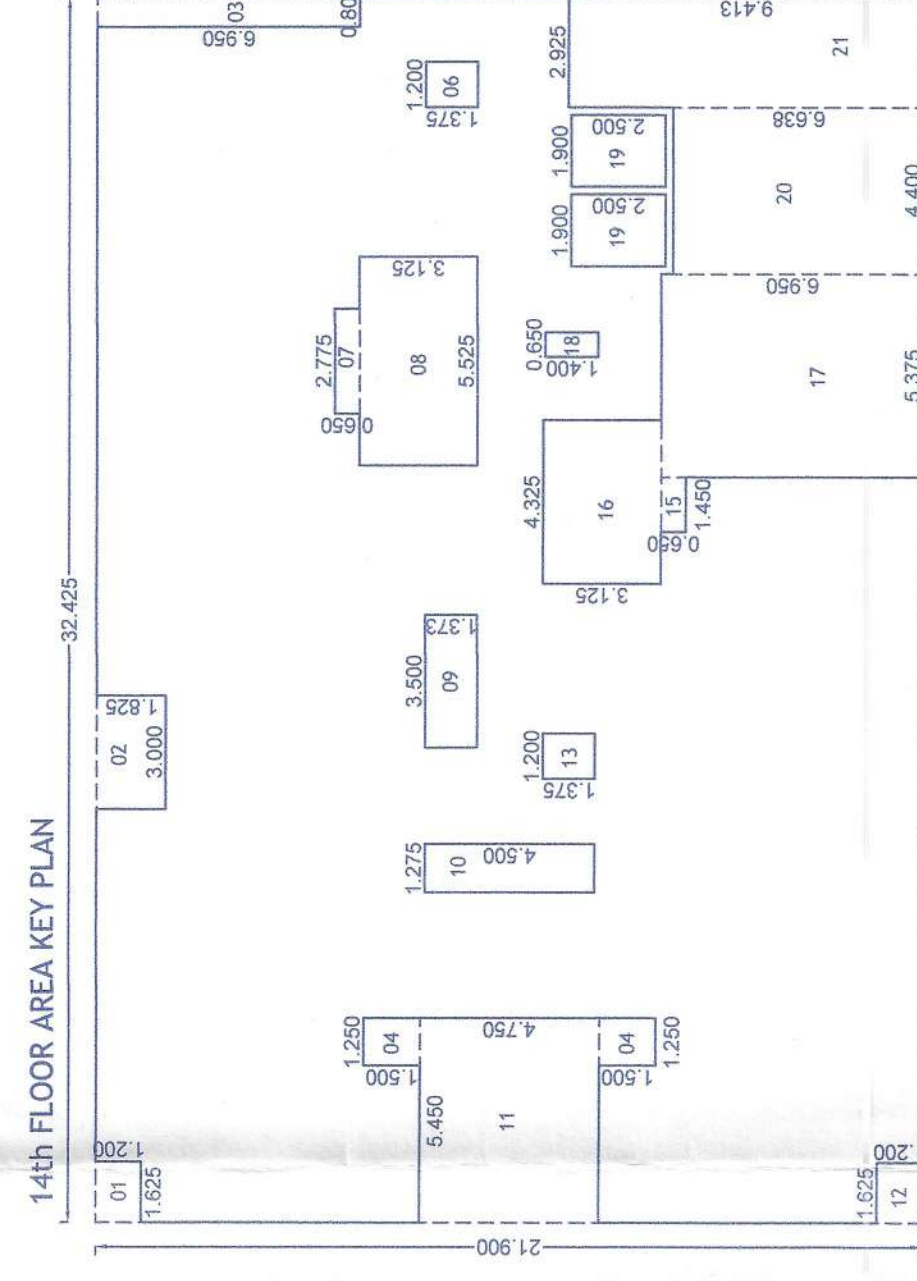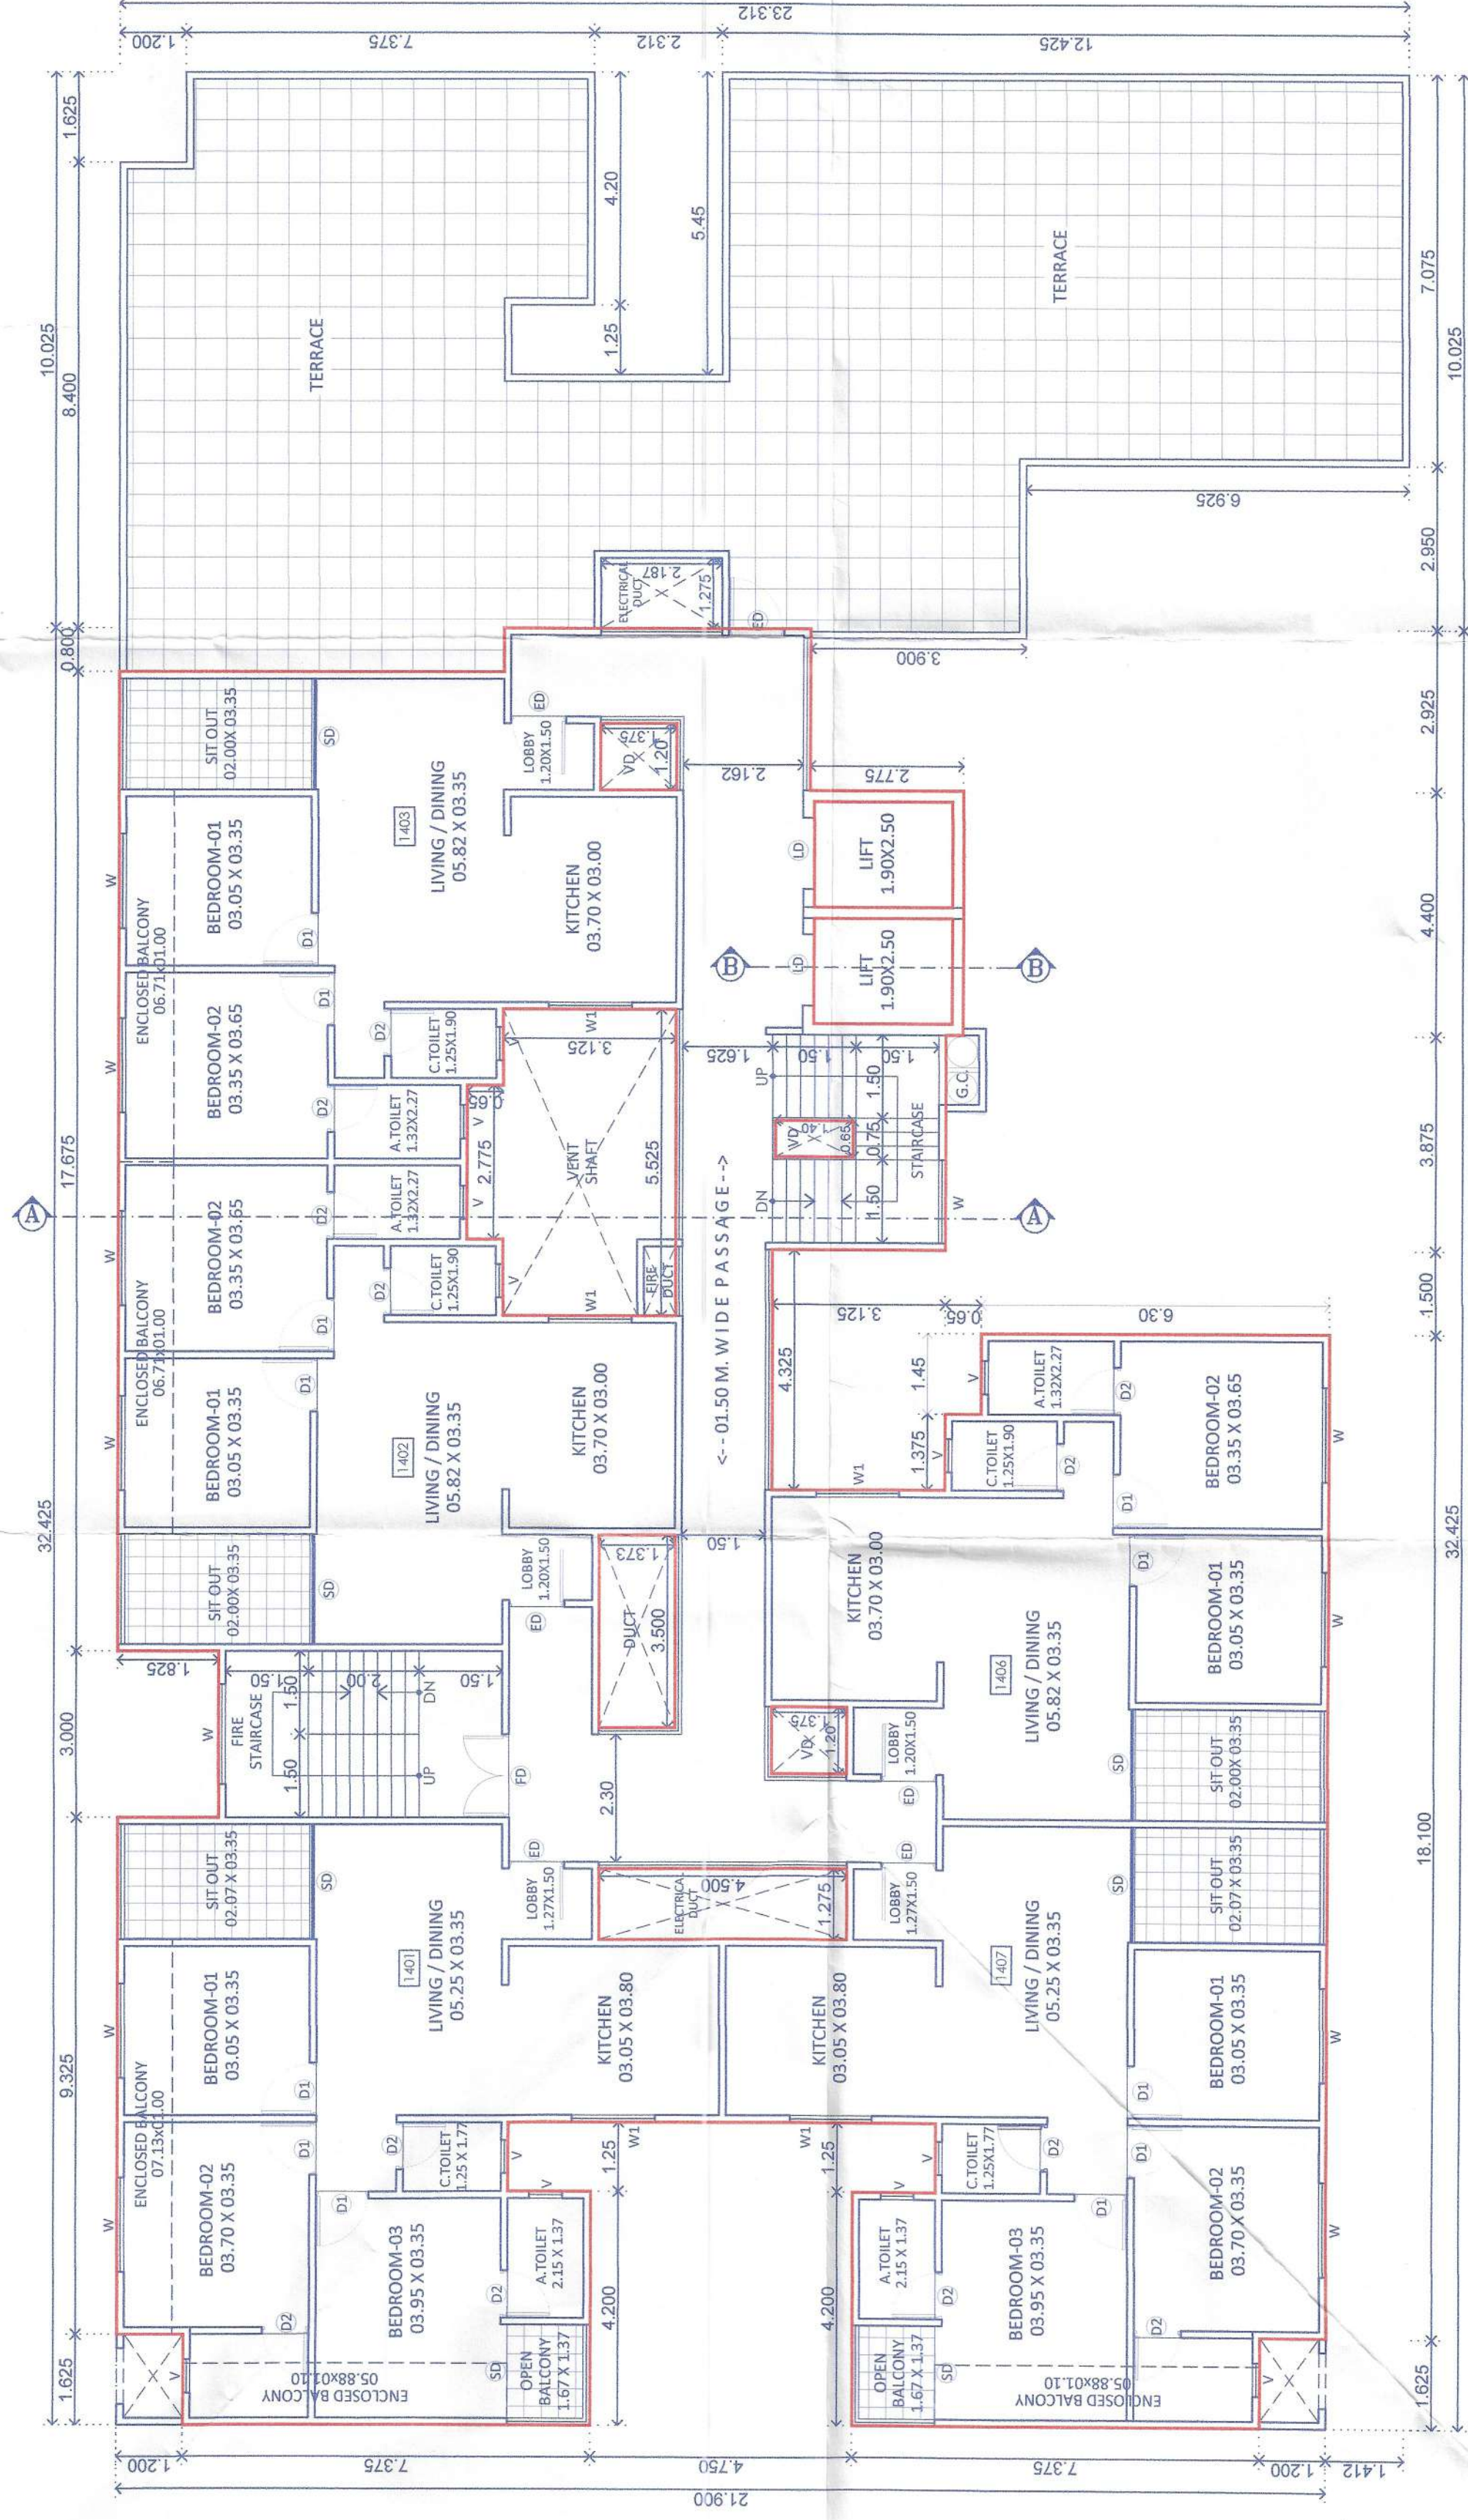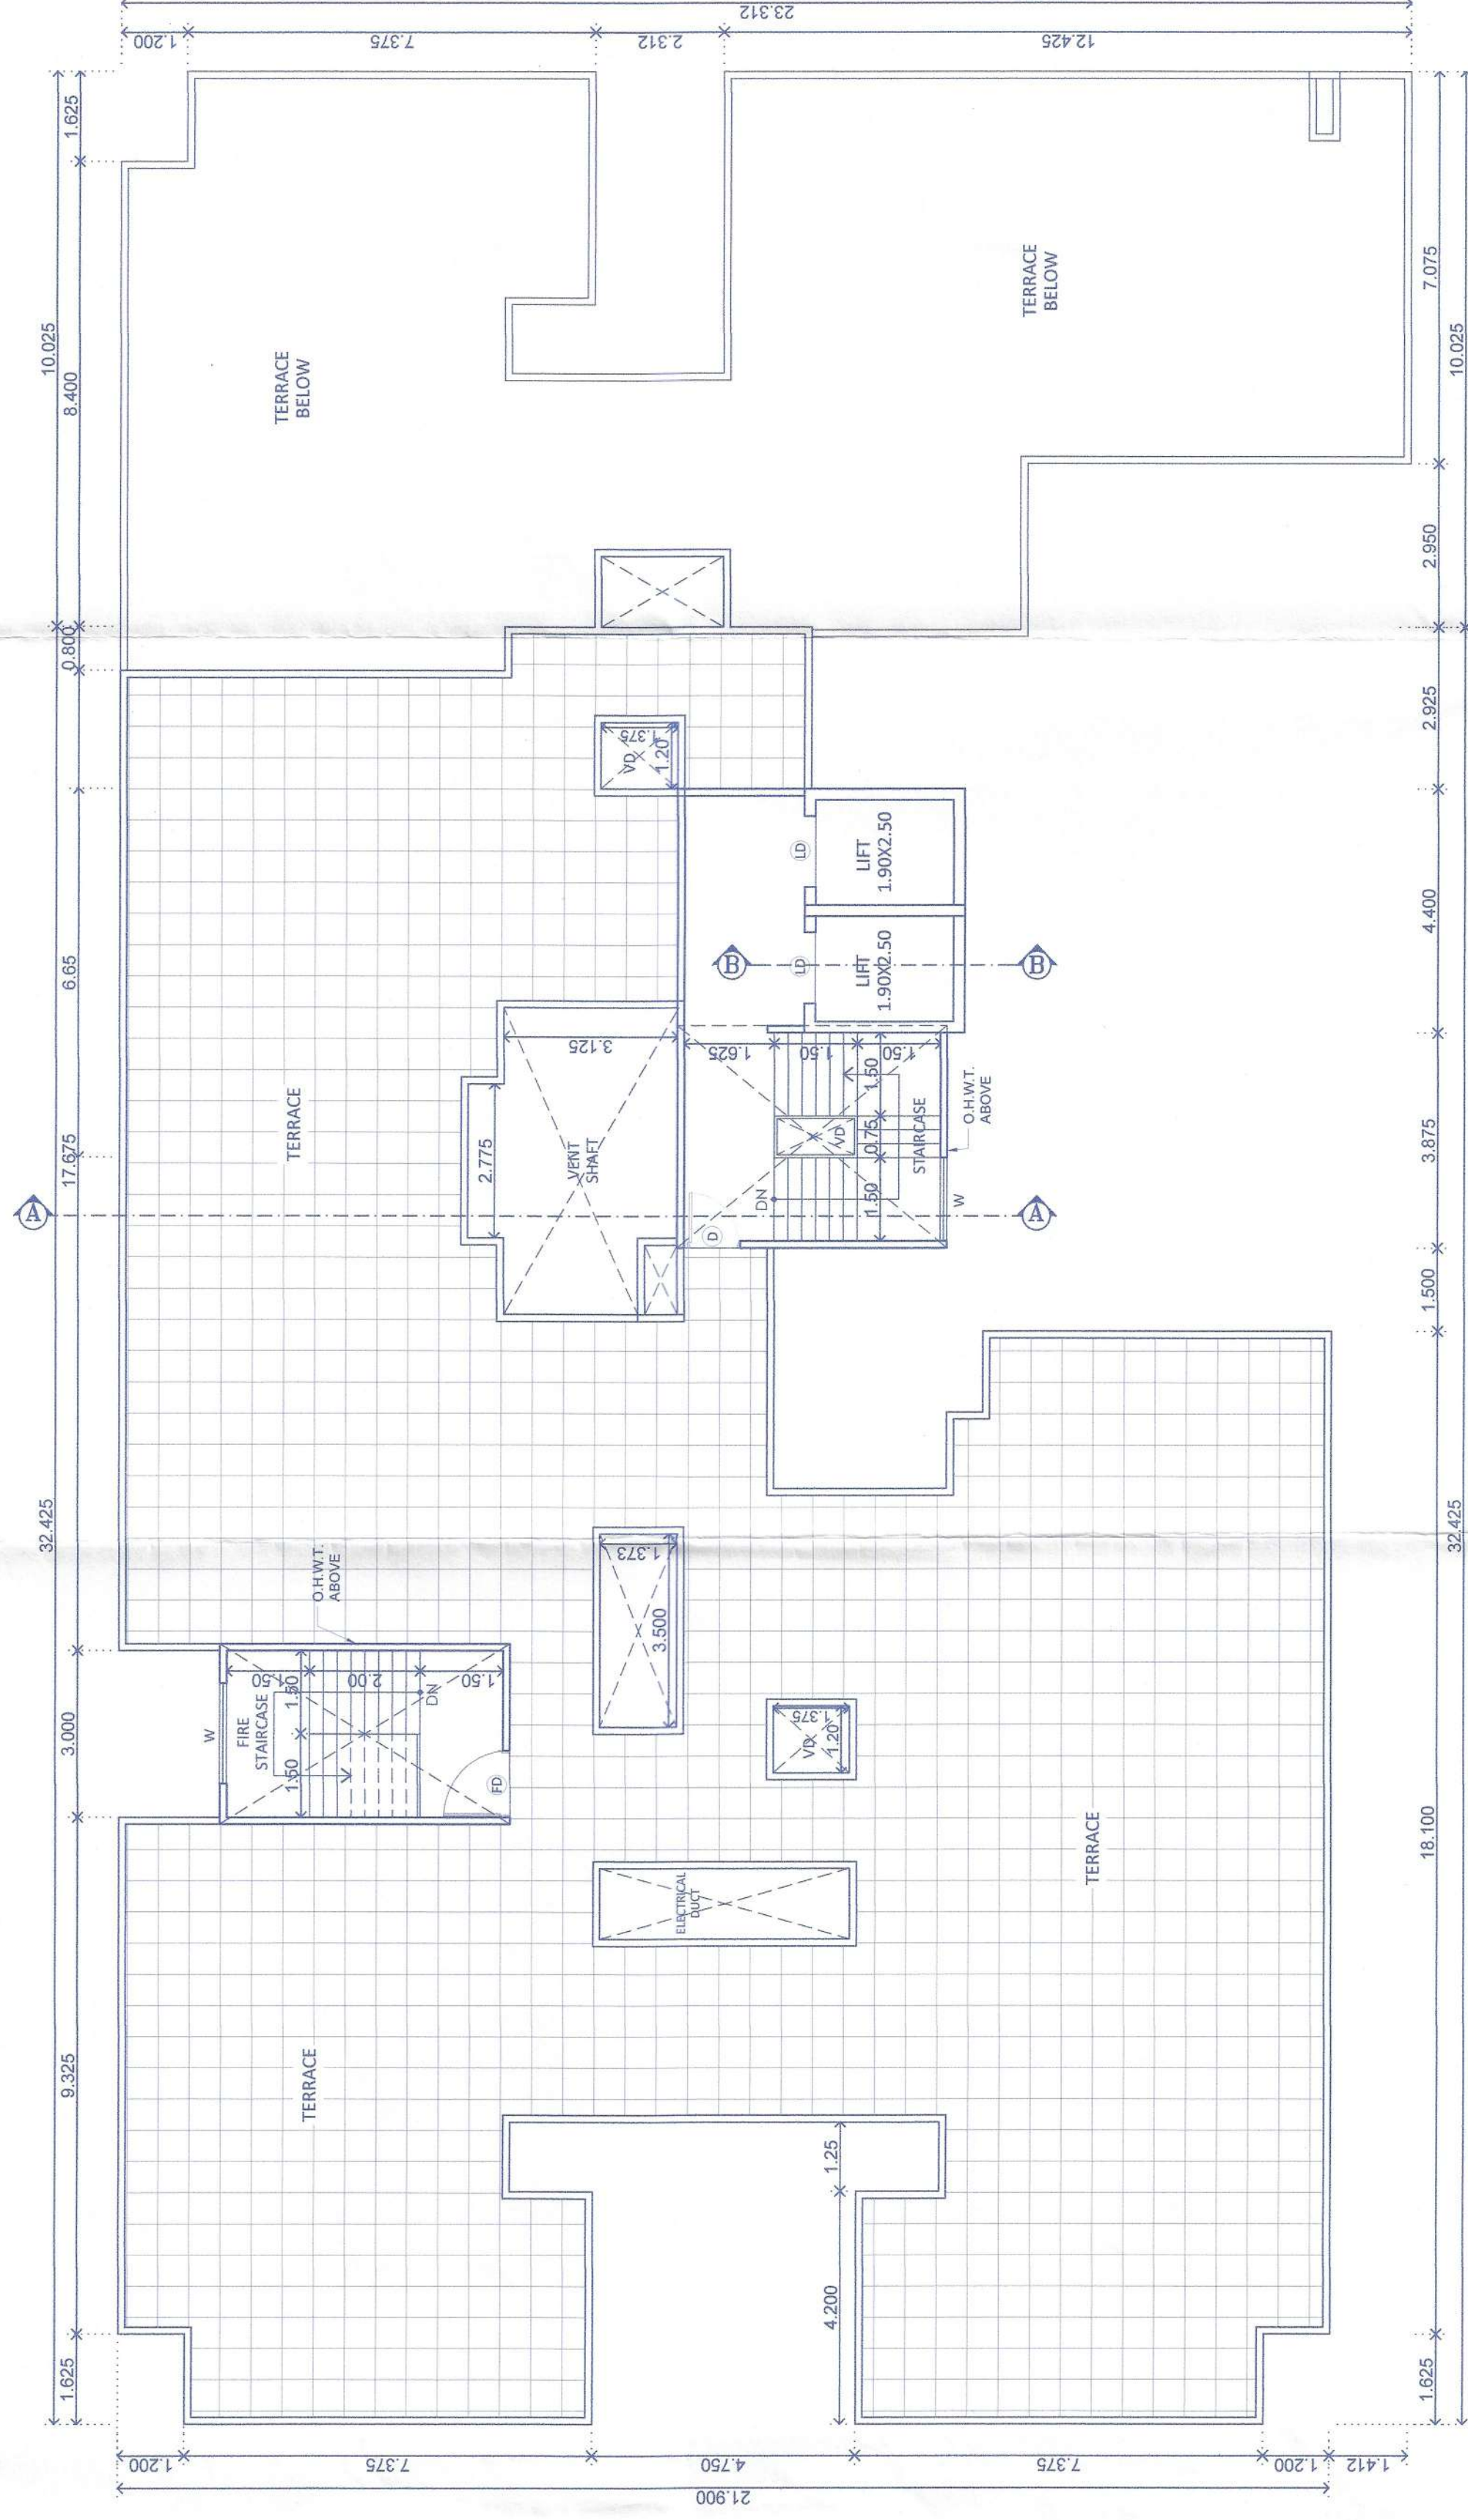

AREA STATEMENT OF 14th FLOOR									
ST	13	42	43	21	1900	X	01	710.108	Sam
TOTAL								710.11	Sam
DEDUCTION									
01	1	065	X	1	1200	X	01	1,950	Sam
02	2	313	X	1	1200	X	01	5,950	Sam
03	0	0800	X	6,650	X	01	5,950	Sam	
04	1	1250	X	1,500	X	02	3,750	Sam	
05	0	0	X	0	X	01	0,000	Sam	
06	6	1200	X	1,375	X	01	1,650	Sam	
07	7	2775	X	0,850	X	01	1,804	Sam	
08	1	1250	X	1,375	X	01	1,650	Sam	
09	8	3500	X	1,375	X	01	4,808	Sam	
10	0	1275	X	4,750	X	01	5,737	Sam	
11	5	5450	X	4,750	X	01	25,888	Sam	
12	2	1625	X	1,200	X	01	1,950	Sam	
13	3	1200	X	1,375	X	01	1,650	Sam	
14	0	0	X	0	X	01	0,000	Sam	
15	5	1450	X	1,375	X	01	1,650	Sam	
16	4	4325	X	3,725	X	01	13,516	Sam	
17	7	5375	X	6,650	X	01	37,356	Sam	
18	0	0650	X	1,400	X	01	0,910	Sam	
19	9	1900	X	2,500	X	02	9,500	Sam	
20	4	4400	X	6,658	X	01	29,297	Sam	
21	2	1200	X	9415	X	01	1,950	Sam	
TOTAL AREA							198.45		513.66
							710.11		Sam

H. OWNER'S /DEVELOPER NAME AND SIGNATURE :-

Mr. ROHIDAS DATTU BORATE & OTHERS,
NIVRUTTI TABAJI KUDALE & OTHERS,
THROUGH P.O.A. M/s. CORAL INFRA THROUGH,
Mr. PARTH S. PATEL & OTHERS 4

Platd

Owner's Sign.

I. PROJECT :- RESIDENTIAL/COMMERCIAL

Village :- Moshi, Tal :- Haveli, Dist:- Pune

G.No :- 288(P), 289	P.No :-
---------------------	---------

C.T.S.No :-

Discrepation :-	REGULAR TRACK
-----------------	---------------



POWAM ENGINEERING
Samrat Chowk Pimpri Court Road,
Morewadi, Pimpri-Chinchwad,

Architect's Sign.

	SCALE	FILE NO.	DRAWN BY	CHECKED BY
	1:100	210	ANANT	MAHENDRA
	KEY NO.	---	DATE	28.03.2024
INWARD NO. POAC/mob0034/2024/ZONE E/AMSHI-BORADEWADI/PRB-6				