
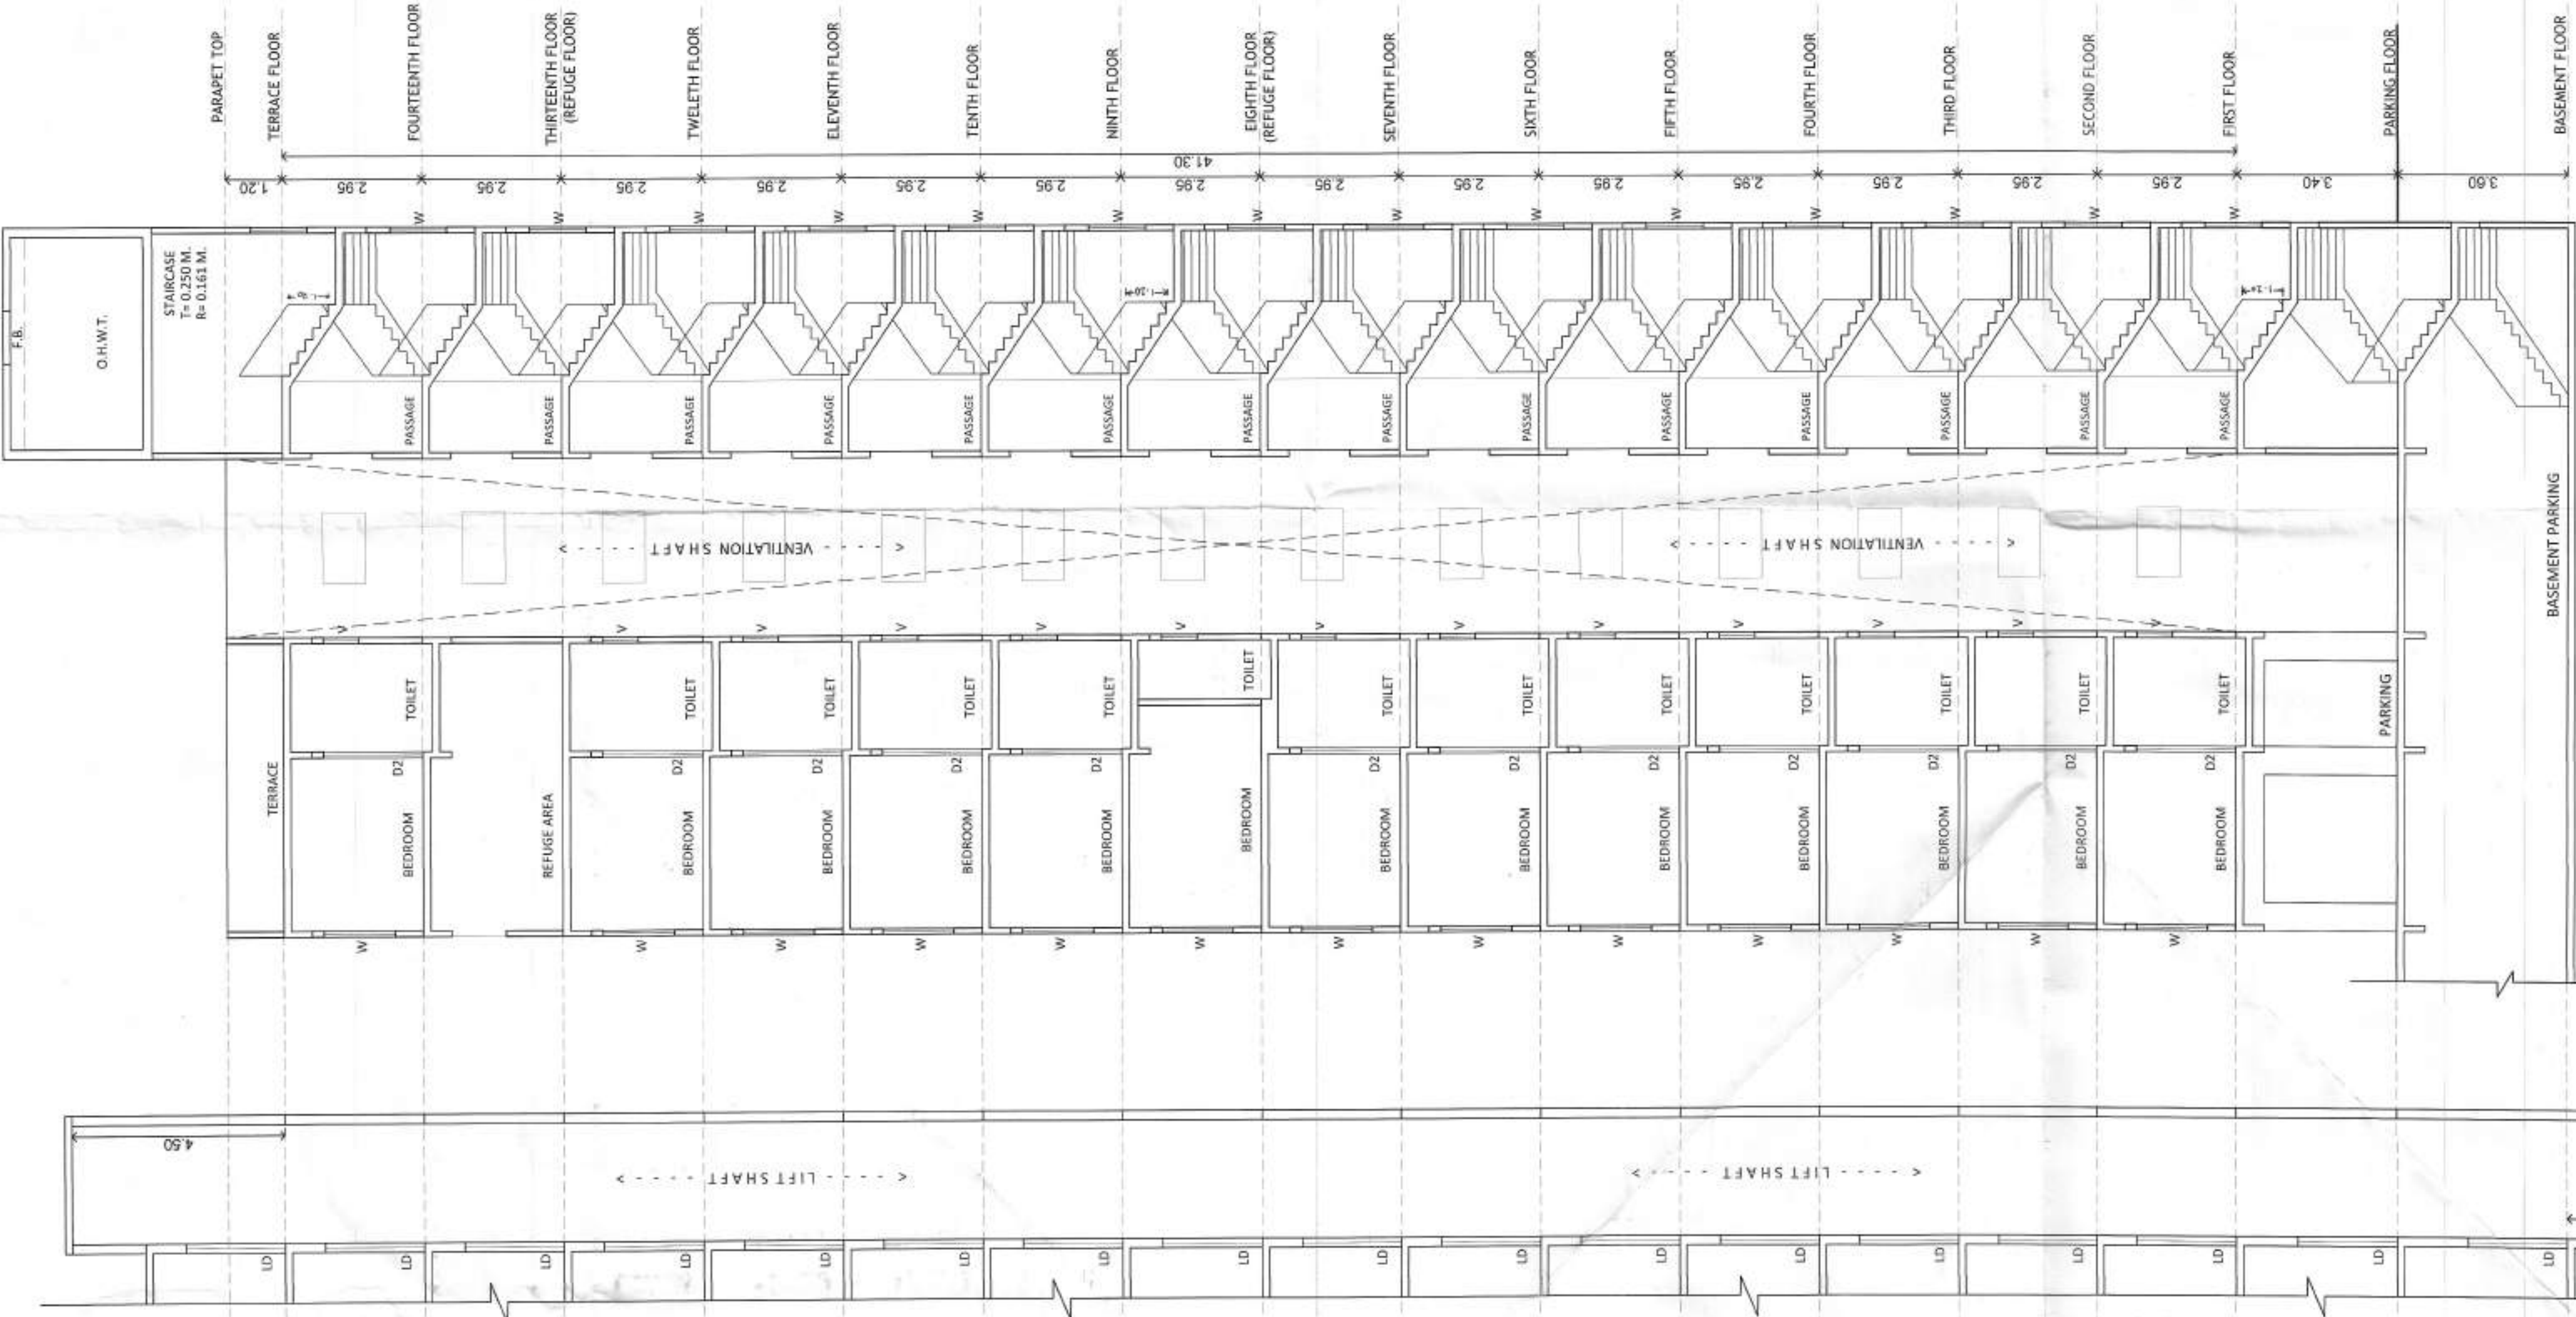


STAMP OF APPROVAL

1) Sanctioned no./BP/Moshi/33/2024 Even dated-24/05/2024
2) Sanctioned no./BP/Moshi/30/2025 Even dated-30/04/2025
Subject to Conditions Mentioned in The
Office Order No. **19/11/2025**
Even Dated **19/11/2025**
Date: **19/11/2025**

Sanctioned By: **MOHBI**
Signature: **MOHBI**
City Engineer
Building Regulation Unauthorised Building
Construction Control Department
Pune Municipal Corporation
Pune-411018

Sanctioned By: **MOHBI**
Signature: **MOHBI**
City Engineer
Building Regulation Unauthorised Building
Construction Control Department
Pune Municipal Corporation
Pune-411018

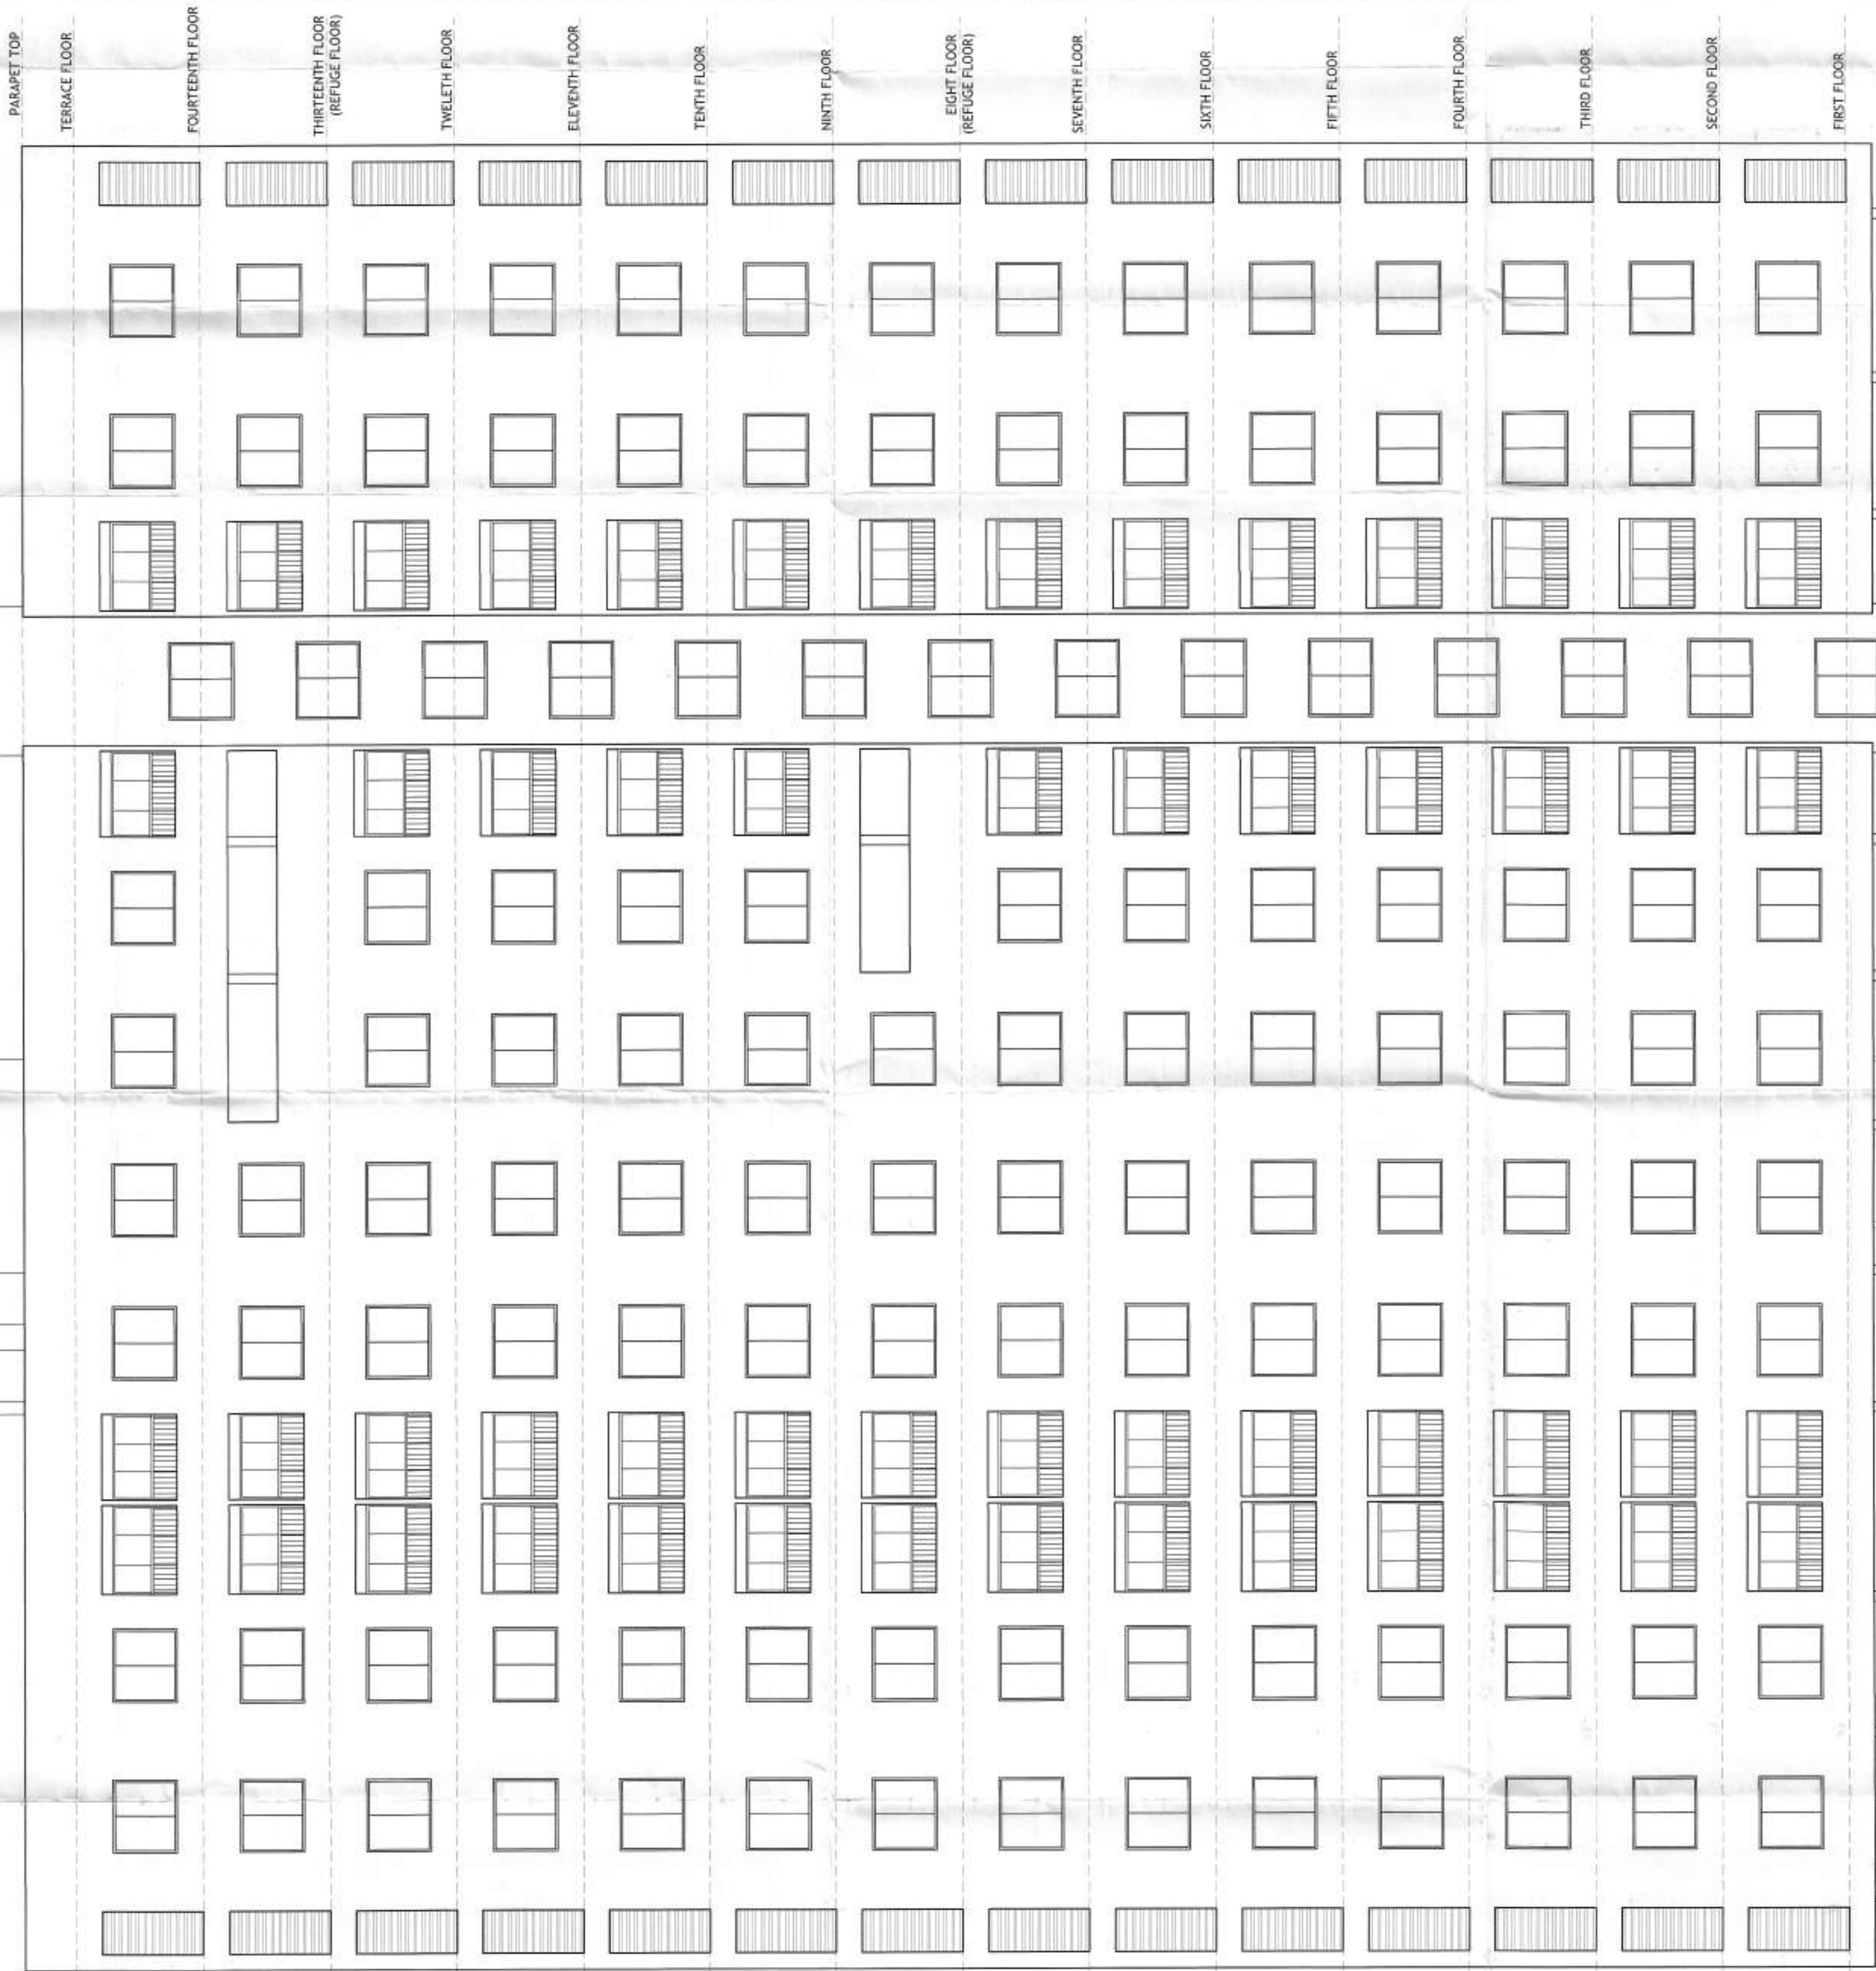

H. OWNERS /DEVELOPER NAME AND SIGNATURE :-
Mr. ROHIDAS DATTU BORATE & OTHERS,
NIVRUTTI TABAJI KUDALE & OTHERS,
THROUGH P.O.A. M/S. CORAL INFRA THROUGH,
Mr. PARTH S. PATEL & OTHERS 4

I. PROJECT :- RESIDENTIAL COMMERCIAL
Village :- Moshi, Tal :- Haveli, Dist:- Pune.
G.No :- 288(P), 289 P.No :-
C.T.S.No :-
Discrepation :- REGULAR TRACK
Owner's Sign.

Mohendra Thakur
42/20/11/109
Plot No. 3 & 4, Ground Floor,
MTC Colony B, Behind
Sahakar Chak, Pimpri Chinchwad Road,
Mumbai-411018
Architect's Sign.

SCALE
1:100
KEY NO.
CL-20/PR-01
DATE
29.10.2025
DRAWN BY
AMRITA
CHECKED BY
MAHESHA
INWARD NO. /PCMC/road033/2024/DNE E/MOSH-BORADEWADI PRB-6.dwg