

1) Sanctioned no. /BP/Moshi/33/2024 Even dated: 24/05/2024
2) Sanctioned no. /BP/Moshi/30/2025 Even dated: 30/04/2025
Sanctioned No. B. P. Moshi/1/68/2025
Subject to Conditions Mentioned in the
Office Order No.
Even Dated 19/11/2025
Date: 19/11/2025


Executive Engineer
Joint City Engineer
Building Permission Department
Pimpri-Chinchwad Municipal Corporation
Pimpri-11018

City Engineer
Joint City Engineer
Building Permission Department
Pimpri-Chinchwad Municipal Corporation
Pimpri-11018

Stamp of Pimpri-Chinchwad Municipal Corporation
ESTD. 11/10/82

AREA STATEMENT OF TYPICAL- 1st, 2nd, 3rd, 4th, 5th, 6th, 7th, 9th, 10th, 11th, 12th FLOOR									
01 = 42.450 X 23.312	X	01	=	989.594	Sq.m.				
DEDUCTION									
01 = 1.625 X 1.200	X	02	=	1.950	Sq.m.				
02 = 3.000 X 1.875	X	01	=	5.625	Sq.m.				
03 = 5.450 X 2.312	X	01	=	12.600	Sq.m.				
04 = 1.200 X 1.200	X	03	=	1.440	Sq.m.				
05 = 1.200 X 1.200	X	03	=	1.440	Sq.m.				
06 = 1.200 X 1.200	X	03	=	1.440	Sq.m.				
07 = 2.775 X 0.650	X	01	=	1.804	Sq.m.				
08 = 3.000 X 1.375	X	01	=	4.125	Sq.m.				
09 = 3.000 X 4.500	X	01	=	13.500	Sq.m.				
10 = 1.275 X 4.750	X	01	=	6.056	Sq.m.				
11 = 5.450 X 2.500	X	02	=	13.625	Sq.m.				
12 = 1.200 X 1.200	X	03	=	1.440	Sq.m.				
13 = 1.200 X 1.200	X	03	=	1.440	Sq.m.				
14 = 18.10 X 1.412	X	01	=	25.557	Sq.m.				
15 = 1.450 X 0.650	X	01	=	0.943	Sq.m.				
16 = 4.325 X 3.125	X	01	=	13.516	Sq.m.				
17 = 5.375 X 3.362	X	01	=	18.064	Sq.m.				
18 = 0.650 X 1.400	X	01	=	0.910	Sq.m.				
19 = 1.900 X 2.500	X	02	=	4.750	Sq.m.				
20 = 1.200 X 1.200	X	03	=	1.440	Sq.m.				
21 = 2.750 X 10.625	X	01	=	29.208	Sq.m.				
22 = 3.125 X 6.925	X	01	=	21.641	Sq.m.				
23 = 1.000 X 0.300	X	01	=	0.300	Sq.m.				
TOTAL					989.59				
TOTAL AREA					215.93				
TOTAL AREA					773.66				

TYPICAL- 1st, 2nd, 3rd, 4th, 5th, 6th, 7th, 9th, 10th, 11th, 12th FLOOR AREA KEY PLAN

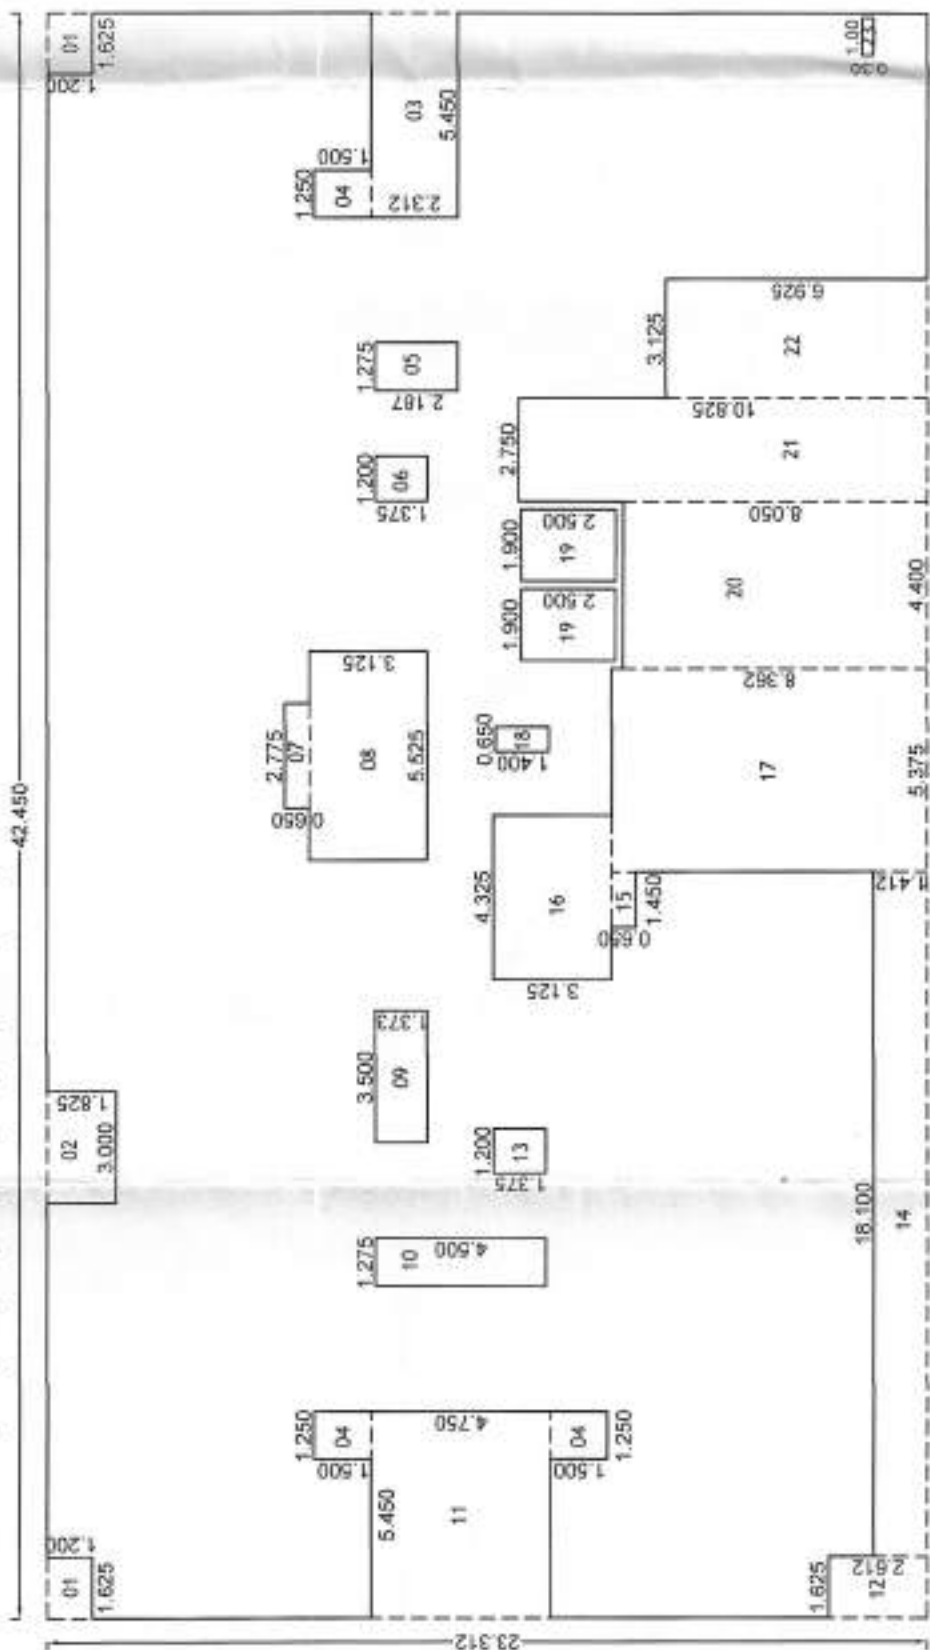

FORM OF STATEMENT 3 (SR. NO. 9(g))

AREA DETAILS OF APARTMENT			
BLDG. NAME	FLOOR NO.	FLAT NO.	AREA OF ENCL. BALCONY (Sq.m.)
C	Typical- 1st, 2nd, 3rd, 4th, 5th, 6th, 7th, 9th, 10th, 11th, 12th floor	101, 201, 301, 1001, 1011, 1021,14581	