

BUILDING: C  
11/12

**STAMP OF APPROVAL**

1) Sanctioned no./BP/Moshi/33/2024 Even dated:-24/05/2024  
2) Sanctioned no./BP/Moshi/30/2025 Even dated:-30/04/2025  
3) Sanctioned no./BP/Moshi/68/2025 Even dated:-19/11/2025

Sanctioned No. B.P/Moshi/34/2026  
Subject to conditions mentioned in the  
Office Order No.  
even dated 31/03/2026  
Pimpri  
Date 31/03/2025


**Stamp of Pimpri Chinchwad Municipal Corporation**  
ESTD. 11/10/82  
Pimpri Chinchwad Municipal Corporation  
Pune-411004

**Stamp of City Engineer**  
City Engineer  
Building Permission Dept.  
P.C.M.C., Pimpri, Pune-411004

**Stamp of City Engineer**  
City Engineer

| FORM OF STATEMENT 3 (SR. NO. 9(g)) |                                                                              |                                                     |                    |                              |                                        |
|------------------------------------|------------------------------------------------------------------------------|-----------------------------------------------------|--------------------|------------------------------|----------------------------------------|
| AREA DETAILS OF APARTMENT          |                                                                              |                                                     |                    |                              |                                        |
| BLDG. NAME                         | FLOOR NO.                                                                    | FLAT NO.                                            | CARPET AREA (Sq.m) | AREA OF ENCL. BALCONY (Sq.m) | AREA OF OPENDRY BALCONY/SIT-OUT (Sq.m) |
| C                                  | Typical- 1st, 2nd, 3rd, 4th, 5th, 6th, 7th, 8th, 9th, 10th, 11th, 12th floor | 101,201,301,401,501,601,701, 801,901,1001,1101,1201 | 70.42              | 11.73                        | 9.25                                   |
|                                    |                                                                              | 102,202,302,402,502,602,702, 802,902,1002,1102,1202 | 59.06              | 5.81                         | 6.70                                   |
|                                    |                                                                              | 103,203,303,403,503,603,703, 803,903,1003,1103,1203 | 59.06              | 5.81                         | 6.70                                   |
|                                    |                                                                              | 104,204,304,404,504,604,704, 804,904,1004,1104,1204 | 70.42              | 11.73                        | 9.25                                   |
|                                    |                                                                              | 105,205,305,405,505,605,705, 805,905,1005,1105,1205 | 76.88              | 8.16                         | 12.01                                  |
|                                    |                                                                              | 106,206,306,406,506,606,706, 806,906,1006,1106,1206 | 64.88              | 0.00                         | 6.70                                   |
|                                    |                                                                              | 107,207,307,407,507,607,707, 807,907,1007,1107,1207 | 76.55              | 5.90                         | 9.25                                   |
|                                    |                                                                              | 801                                                 | 70.42              | 11.73                        | 9.25                                   |
|                                    |                                                                              | 802                                                 | 70.42              | 11.73                        | 9.25                                   |
|                                    |                                                                              | 803                                                 | 76.96              | 8.85                         | 6.70                                   |
|                                    |                                                                              | 804                                                 | 70.42              | 11.73                        | 9.25                                   |
|                                    |                                                                              | 805                                                 | 76.88              | 8.16                         | 12.01                                  |
|                                    | 8th floor                                                                    | 806                                                 | 64.88              | 0.00                         | 6.70                                   |
|                                    |                                                                              | 807                                                 | 76.55              | 5.90                         | 9.25                                   |
|                                    |                                                                              | 1301                                                | 70.42              | 11.73                        | 9.25                                   |
|                                    |                                                                              | 1302                                                | 70.42              | 11.73                        | 9.25                                   |
|                                    |                                                                              | 1303                                                | 59.06              | 5.81                         | 6.70                                   |
|                                    |                                                                              | 1304                                                | 70.42              | 11.73                        | 9.25                                   |
|                                    | 13th floor                                                                   | 1305                                                | 76.88              | 8.16                         | 12.01                                  |
|                                    |                                                                              | 1306                                                | 64.88              | 0.00                         | 6.70                                   |
|                                    |                                                                              | 1307                                                | 76.55              | 5.90                         | 9.25                                   |
|                                    |                                                                              | 1401                                                | 70.42              | 11.73                        | 9.25                                   |
|                                    |                                                                              | 1402                                                | 59.06              | 5.81                         | 6.70                                   |
|                                    |                                                                              | 1403                                                | 59.06              | 5.81                         | 6.70                                   |
|                                    | 14th floor                                                                   | 1404                                                | 70.42              | 11.73                        | 9.25                                   |
|                                    |                                                                              | 1406                                                | 64.88              | 0.00                         | 6.70                                   |
|                                    |                                                                              | 1407                                                | 76.55              | 5.90                         | 9.25                                   |

TERRACE FLOOR PLAN

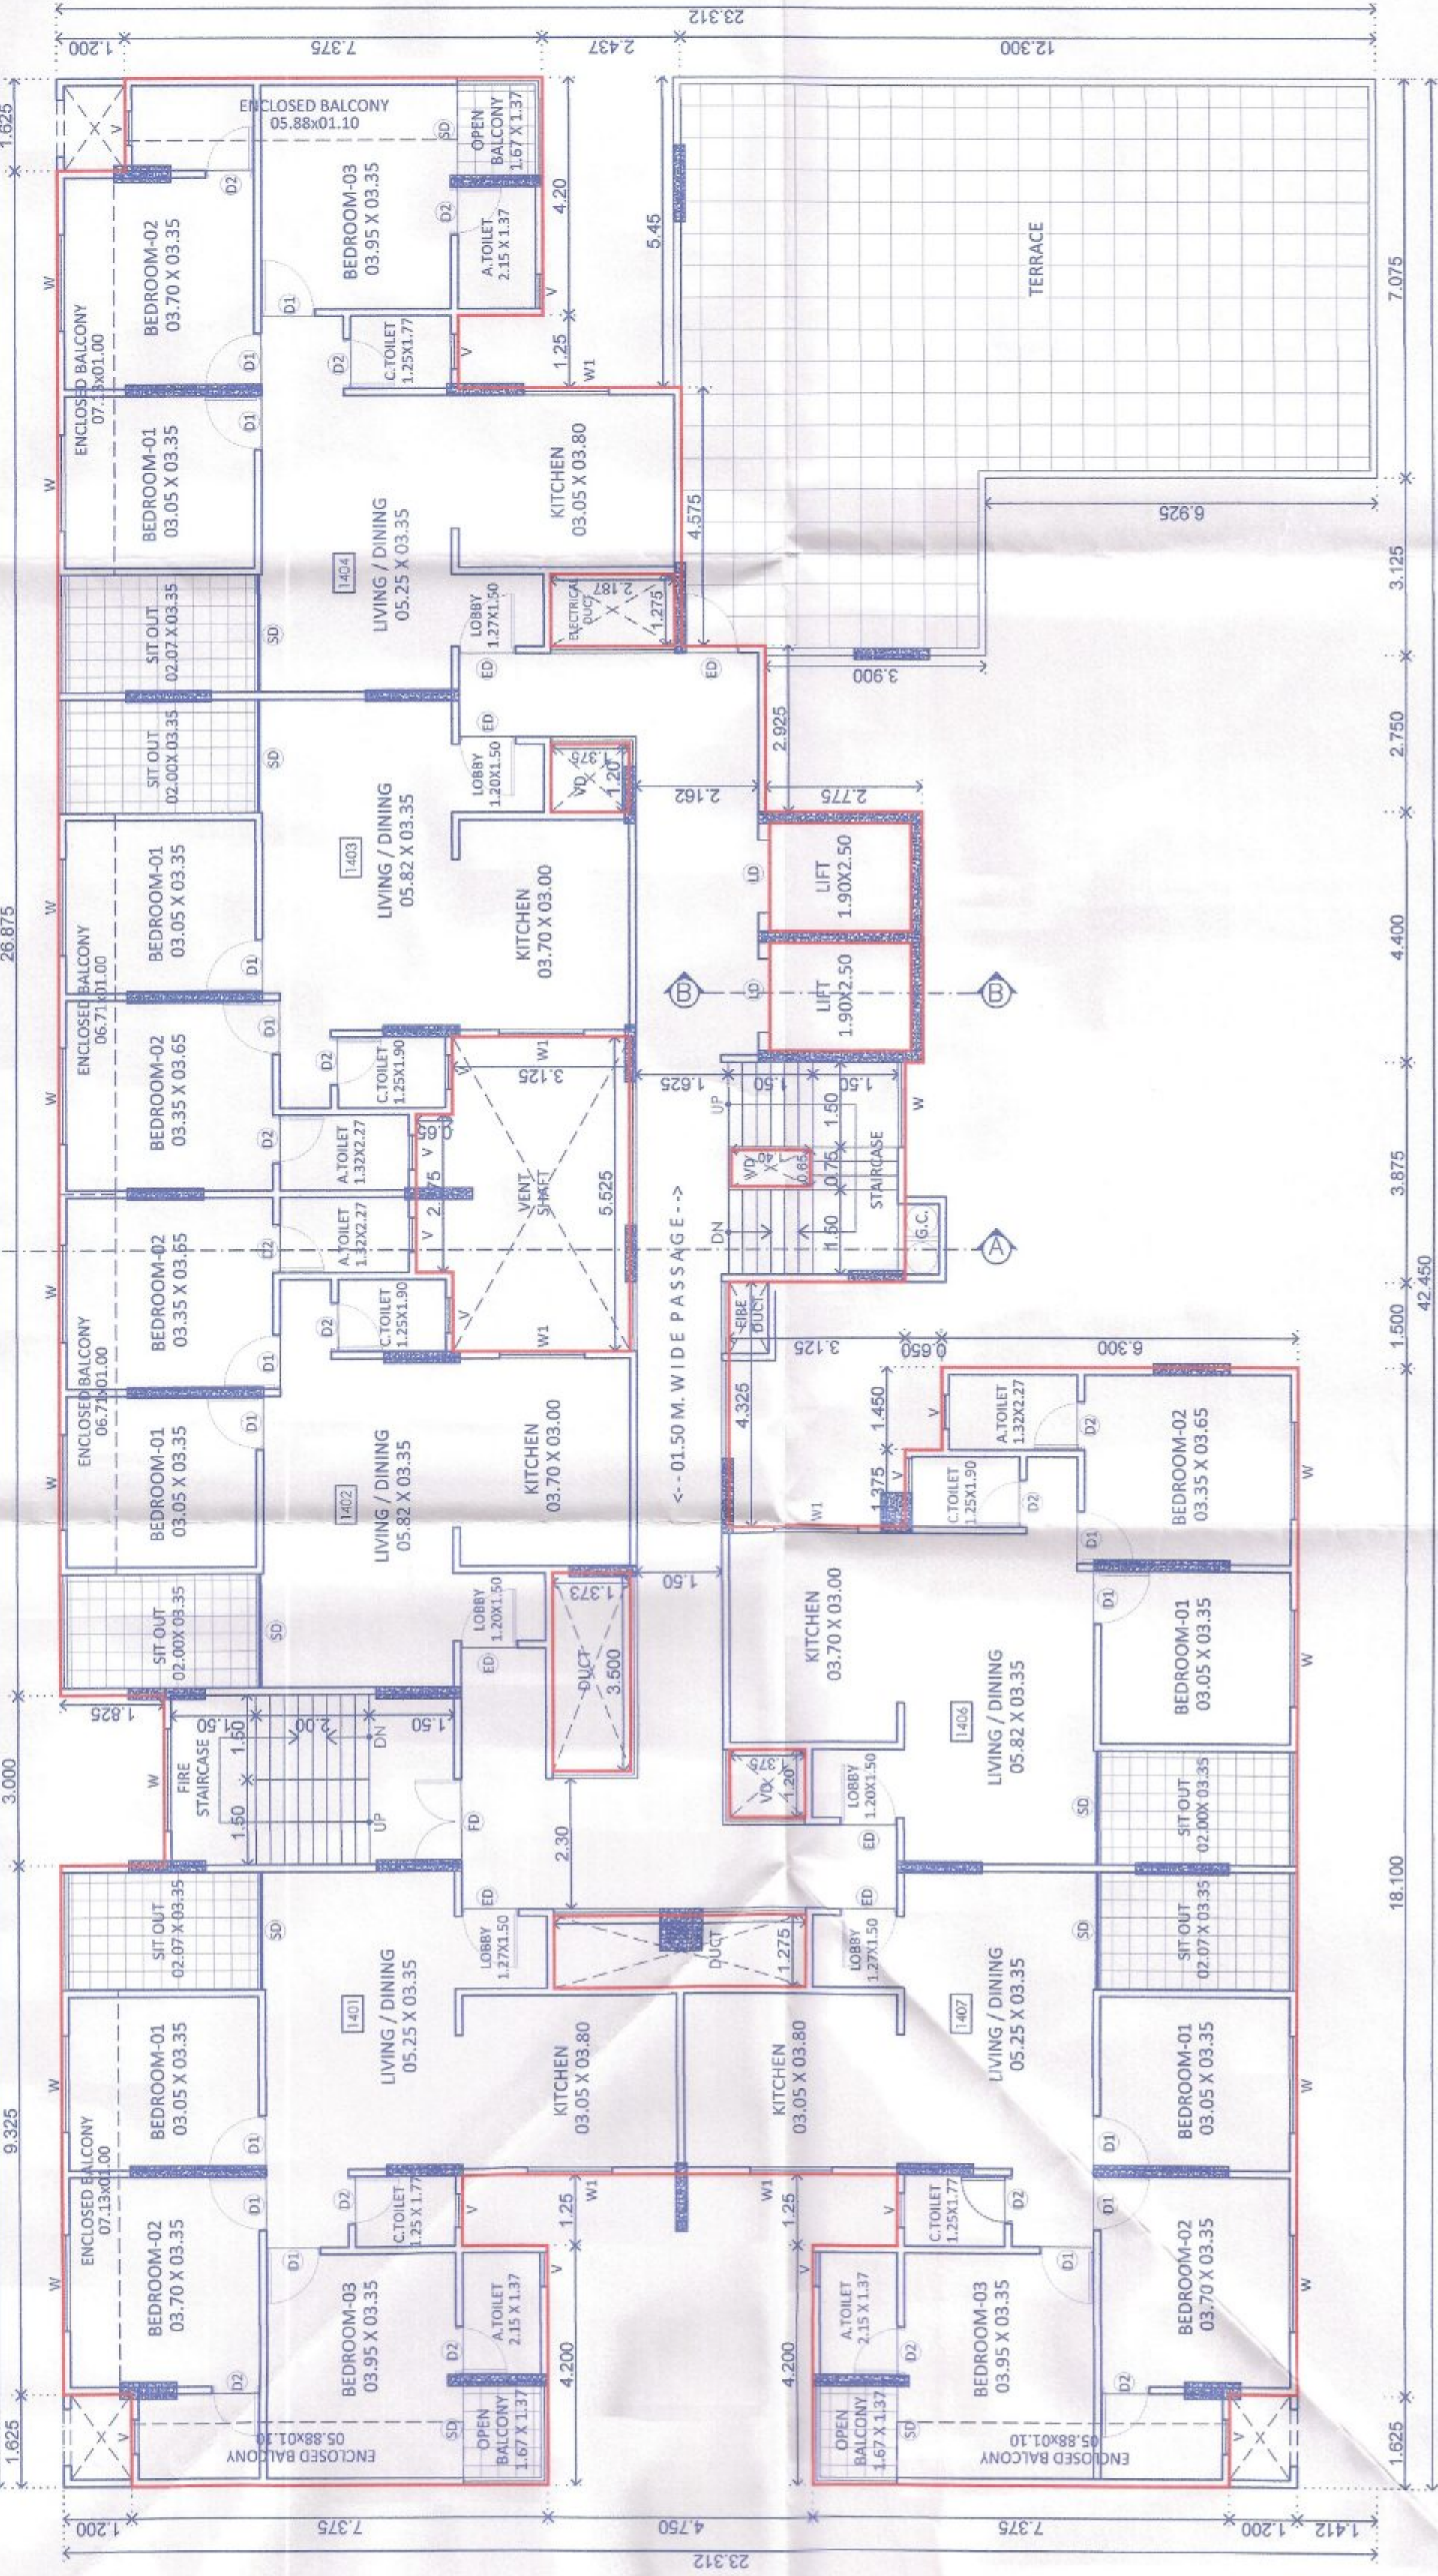

FOURTEENTH FLOOR PLAN