


BUILDING: A, B & C
02/12

- 1) Sanctioned no./BP/Moshi/33/2024 Even dated:-24/09/2024
2) Sanctioned no./BP/Moshi/30/2025 Even dated:-30/04/2025
3) Sanctioned no./BP/Moshi/68/2025 Even dated:-19/11/2025

Sanctioned No. B.P./Moshi/34/2026
Subject to conditions mentioned in the
Office Order No. 163/2026
Even dated 31/03/2026
Pimpri
Date: 31/03/2026



O. C. Signed by
City Engineer
City Engineer
Building Permission Dept.
PCMC, Pimpri, Pune-18

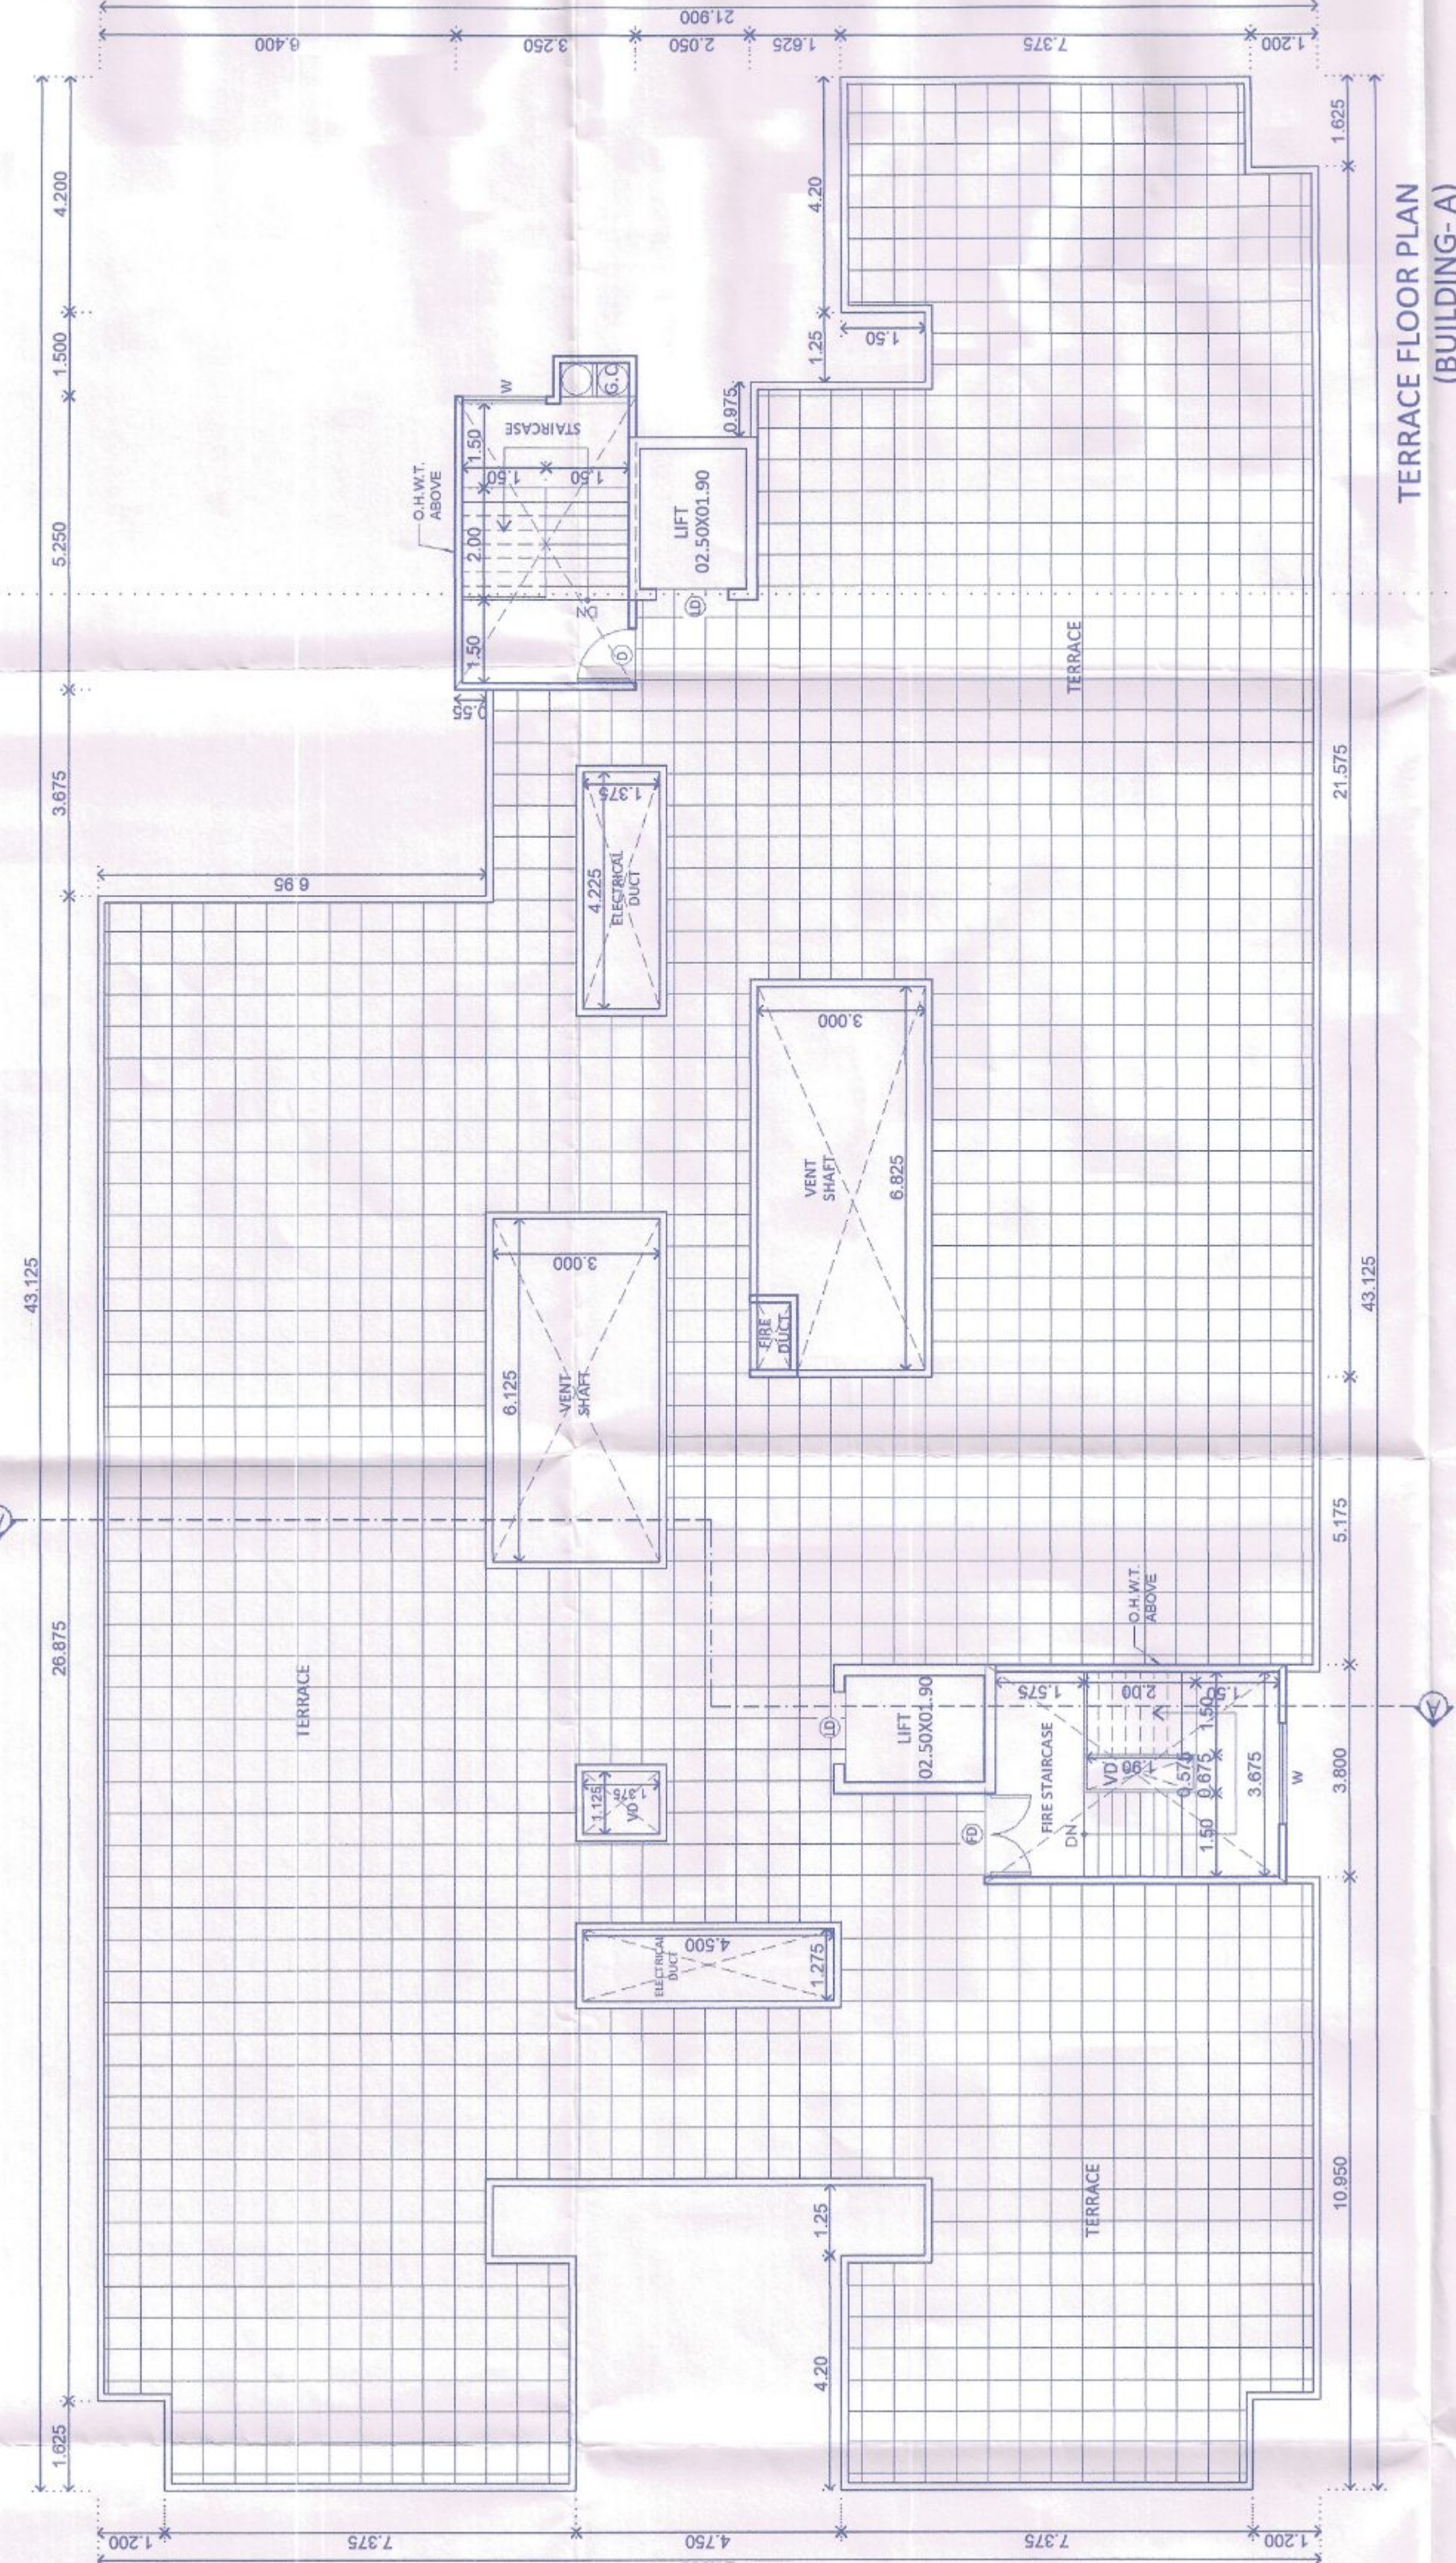

H. OWNERS /DEVELOPER NAME AND SIGNATURE :-
Mr. BORIDAS DATTU BORATE & OTHERS,
HVRUTTI TABAJI KUDALE & OTHERS,
MR. PARTH S. PATEL & OTHERS 4

I. PROJECT :- RESIDENTIAL /COMMERCIAL
Village :- Moshi, Tal :- Pimpri, Dist:- Pune.
C.No :- 288(P), 289 P.No :-
C.T.S.No :-
Discrepancy :- REGULAR TRACK

MAHENDRA THAKUR
CORPORATE & GRAND FLOOR,
MID CAPITAL BUILDING,
101, MID CAPITAL BUILDING,
AHERWADI, PIMPRI-CHINCHWAD,
PUNE-411004

Architect's Sign.

SCALE	FILE NO.	CHECKED BY
1:100	CL-13/PR-01	MAHENDRA
NET NO.	...	DATE

INWARD NO. PCMC/Moshi/26/2024/ZONE E/MOSH-BORADEWADI_PRB-6