
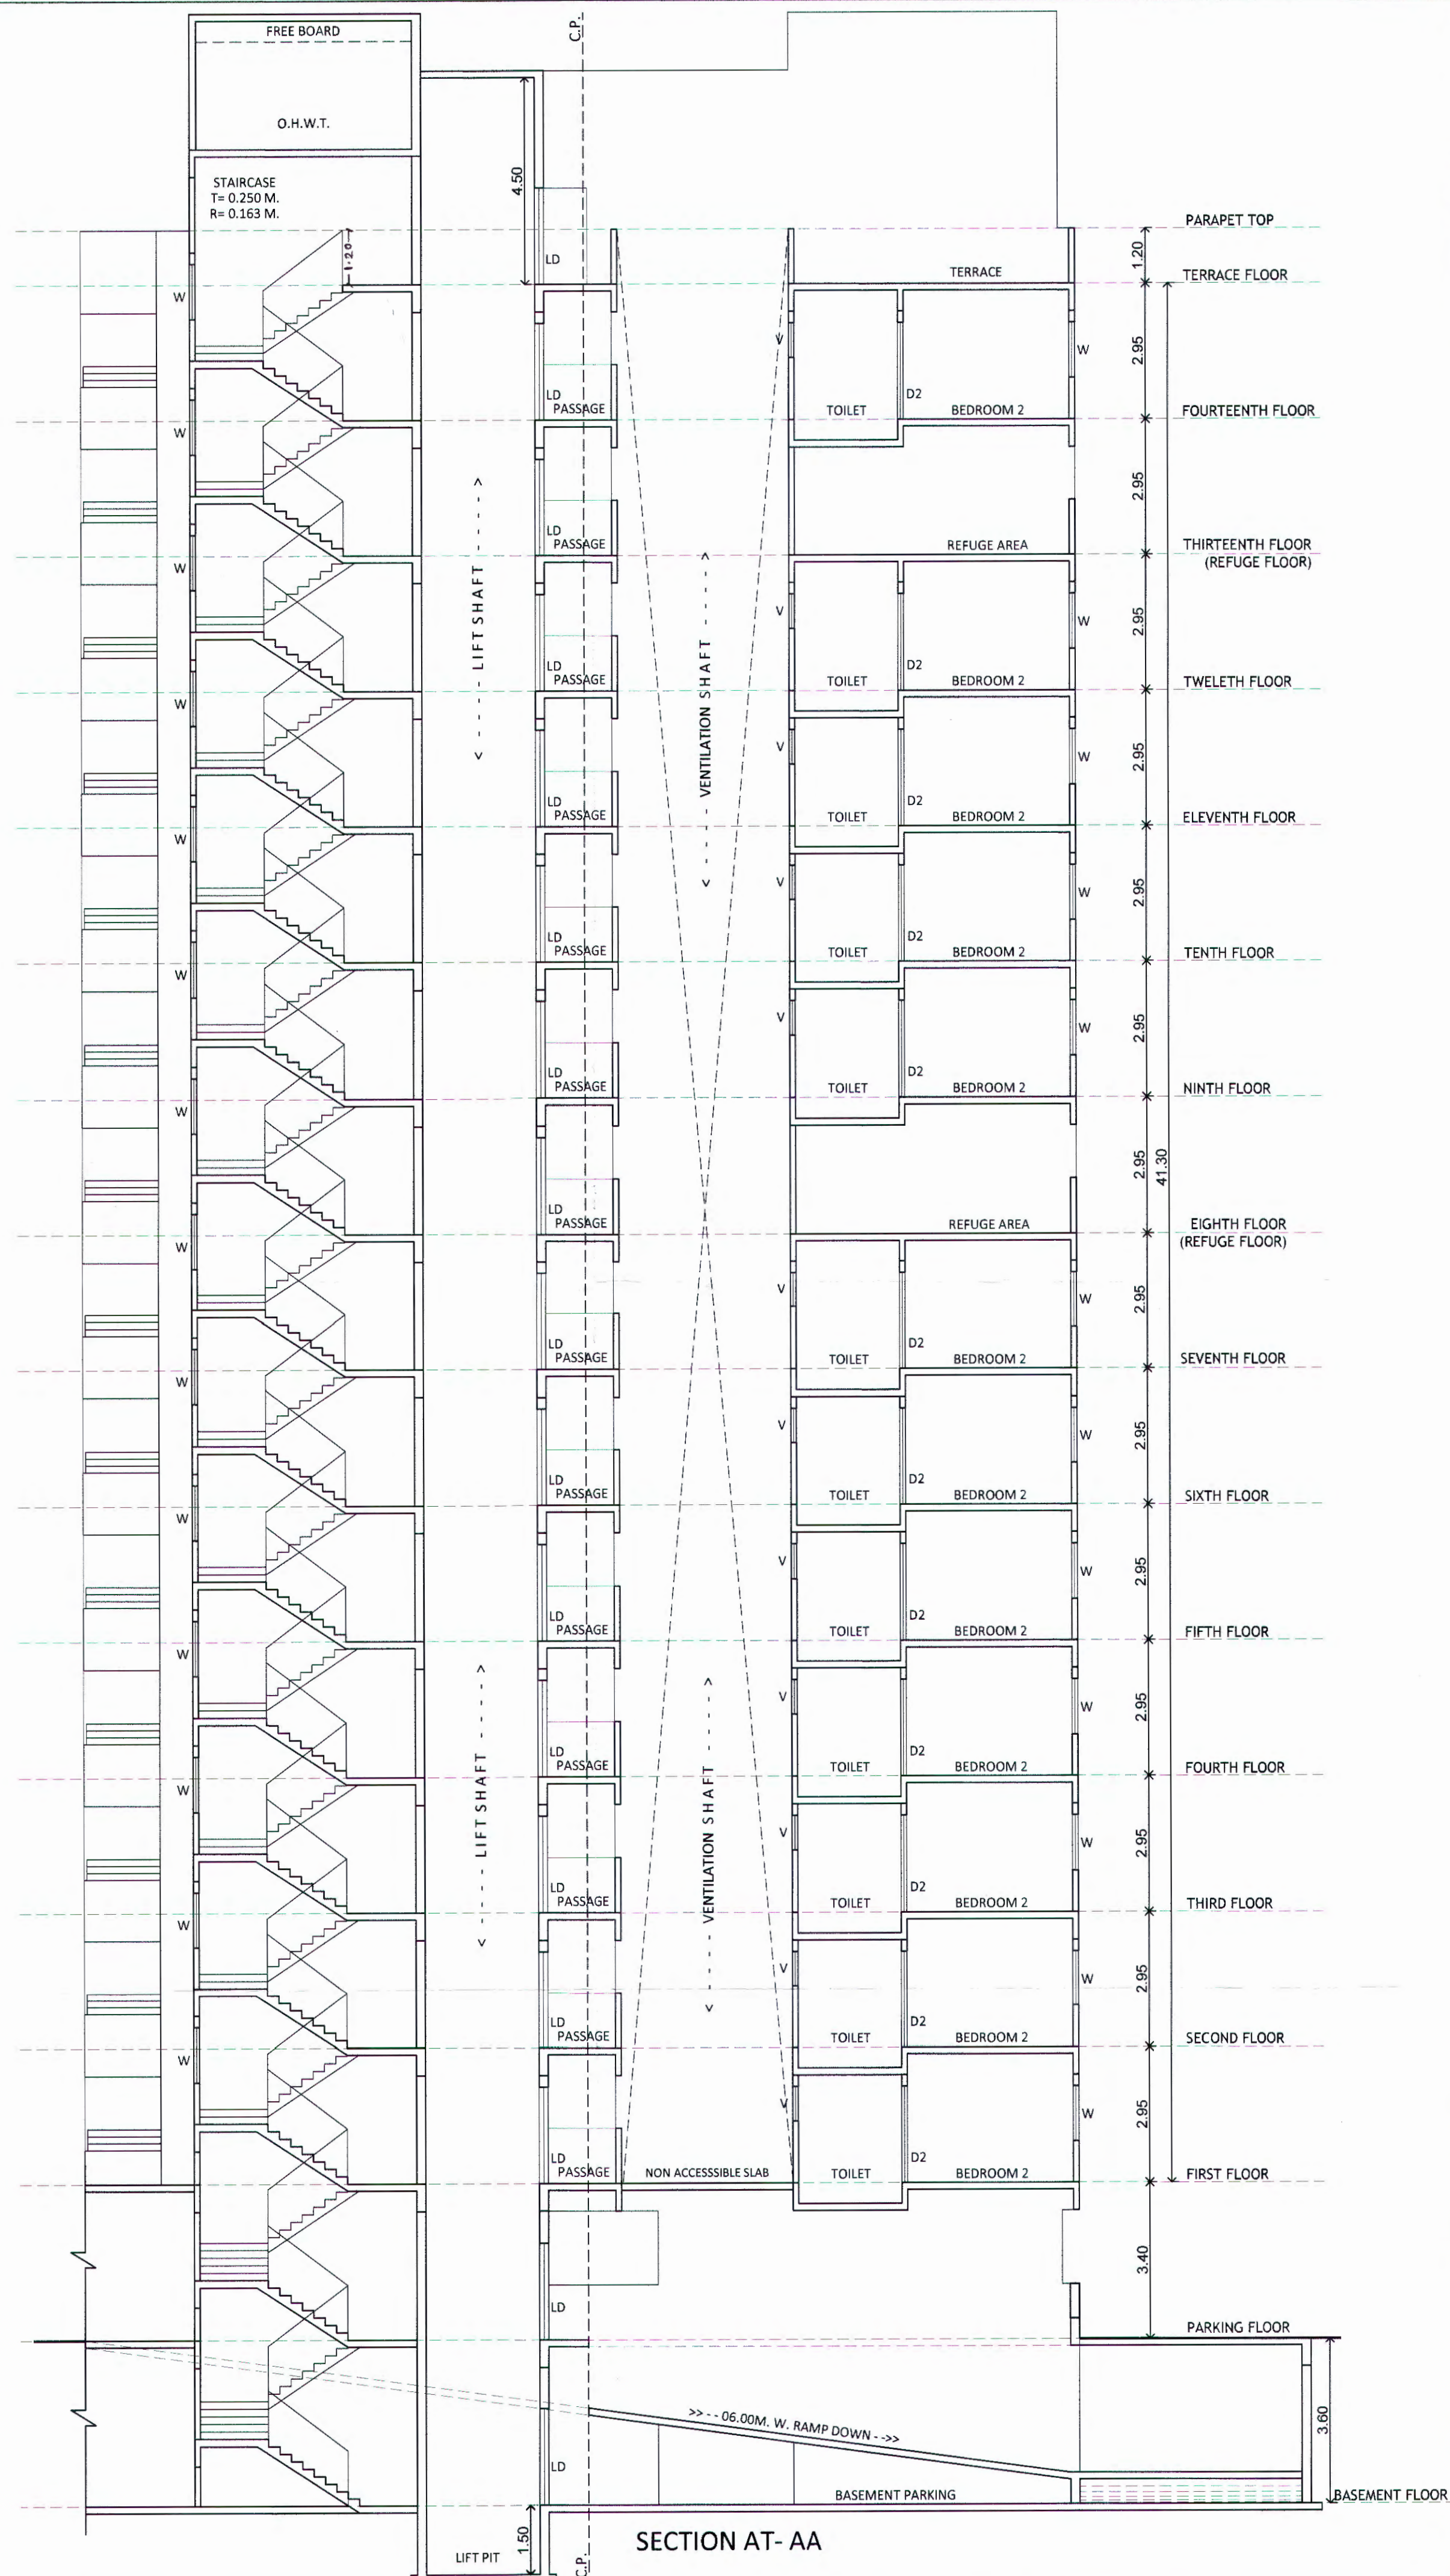


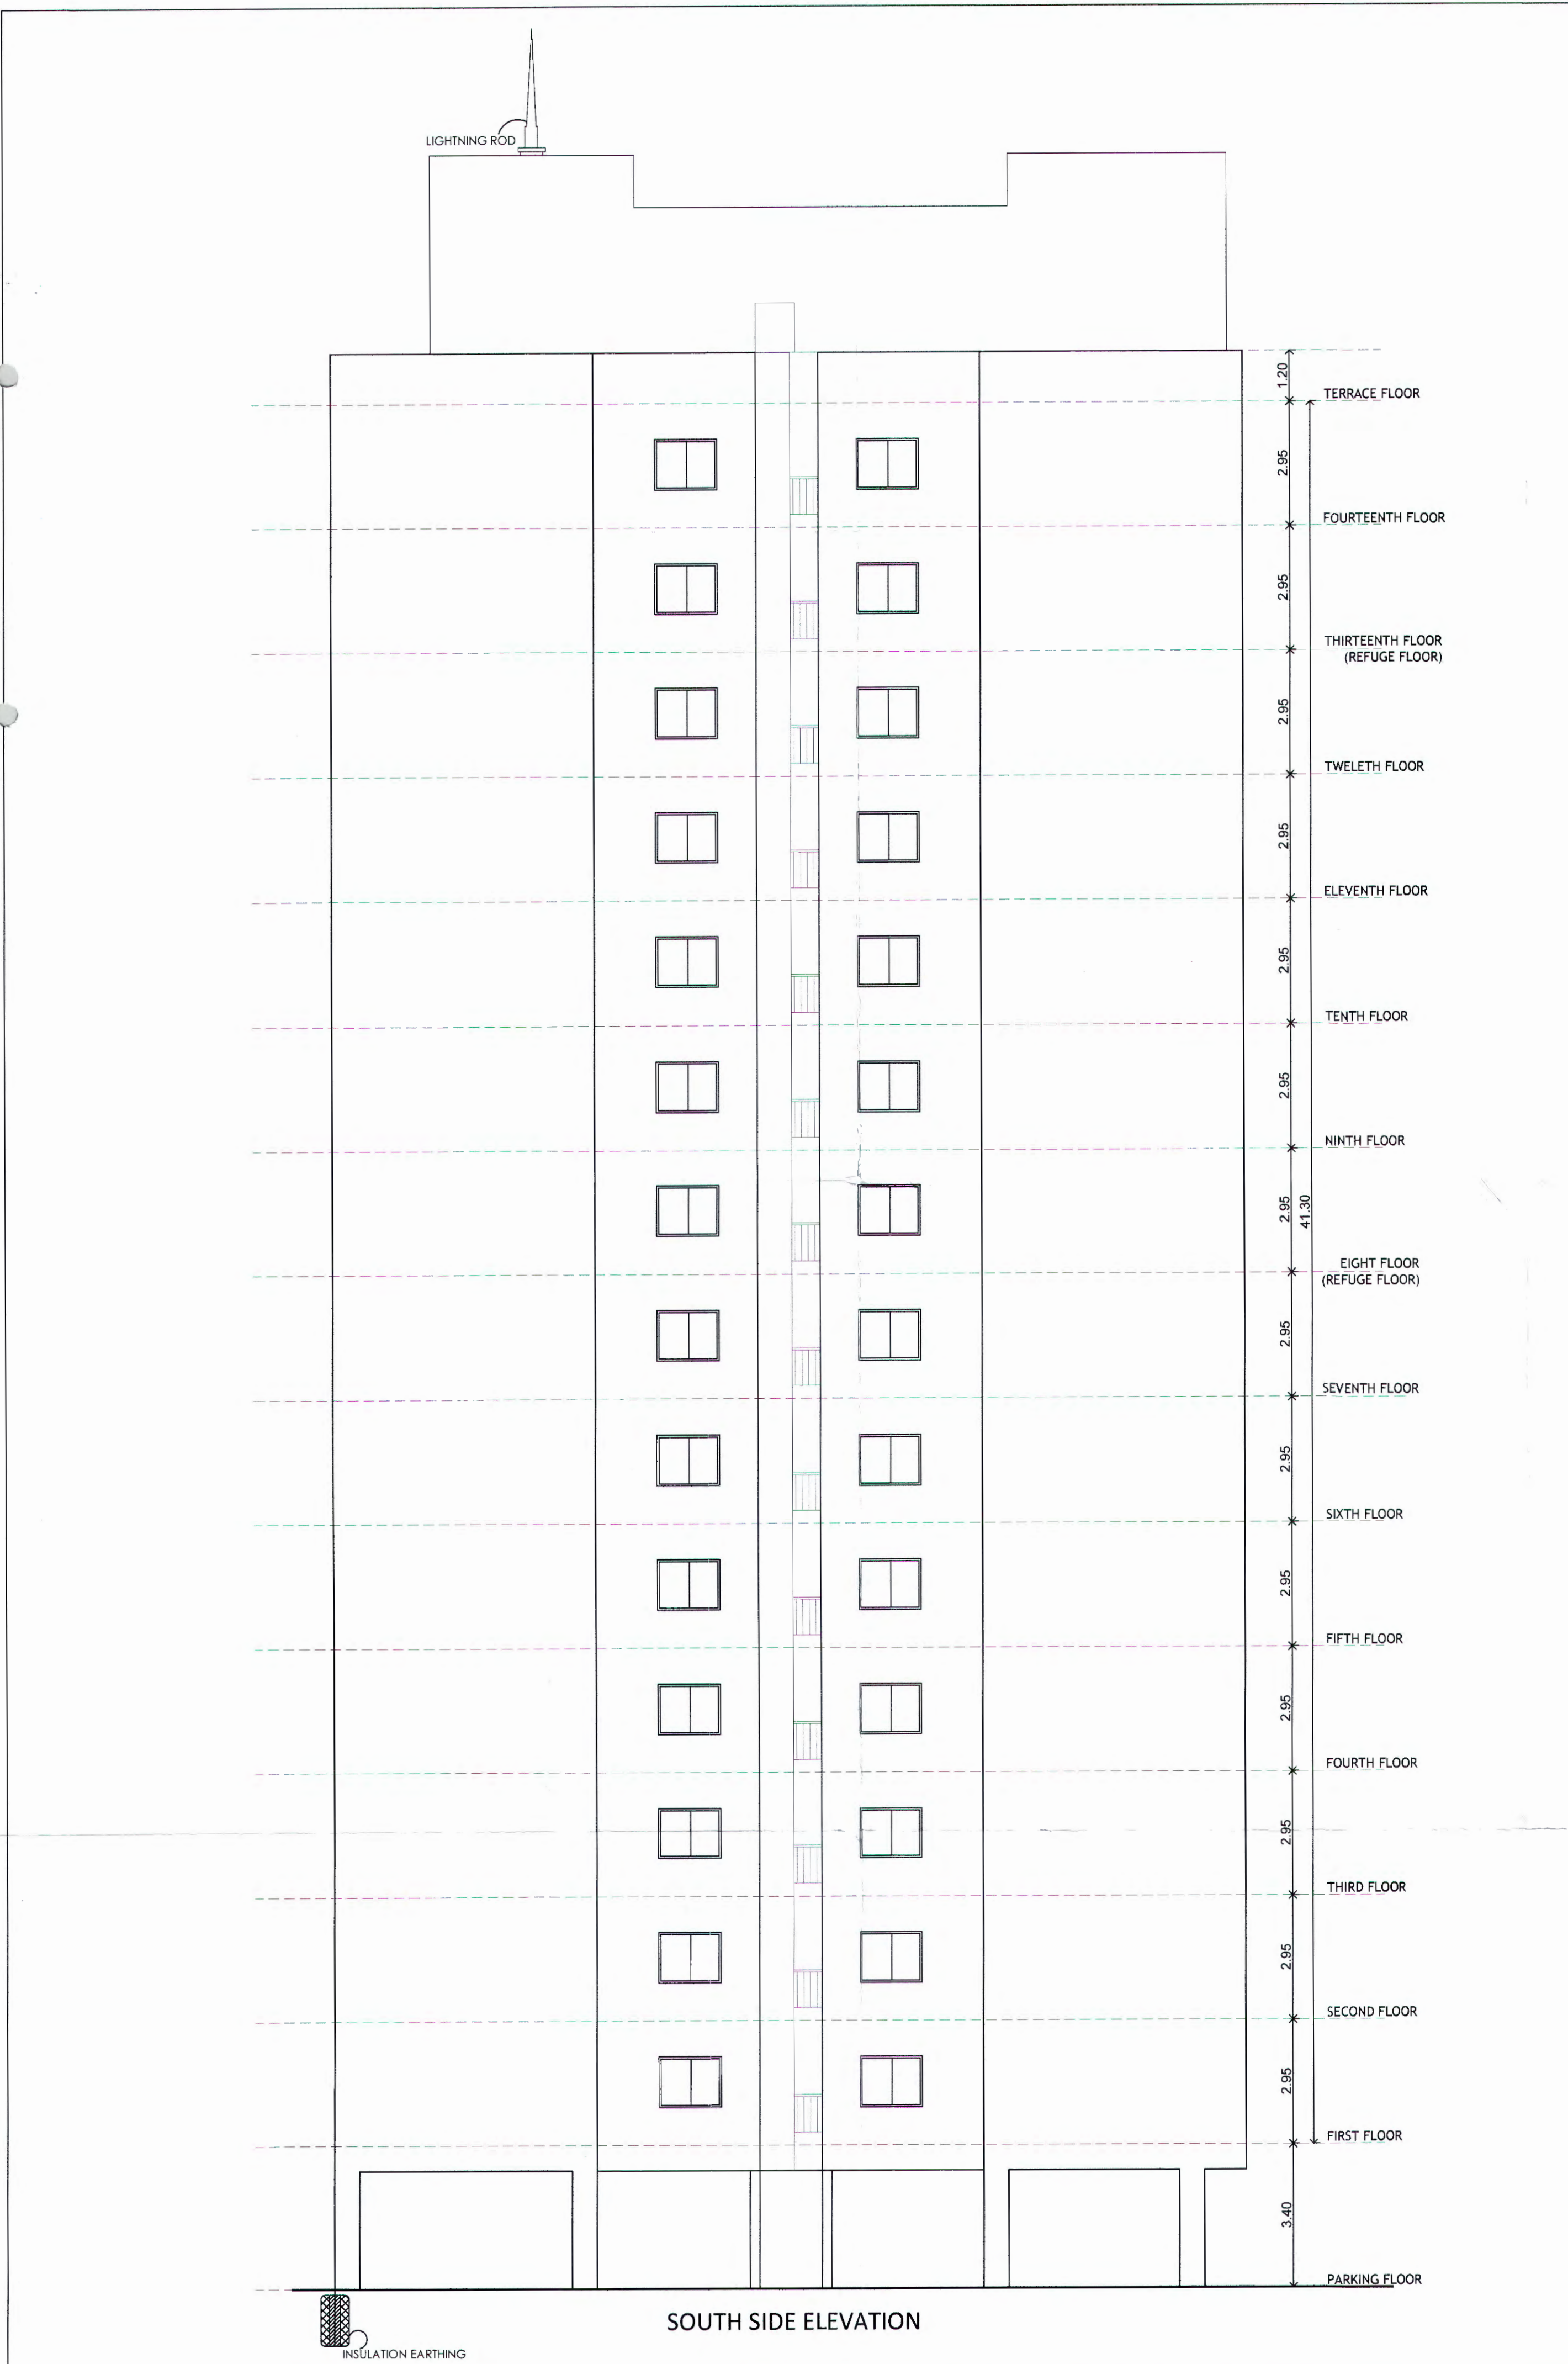

BUILDING: B

06/08

STAMP OF APPROVAL

1) Sanctioned no./BP/Moshi/33/2024 Even dated:-24/05/2024

Sanctioned No. B.P. Moshi/30/2025

Subject to conditions mentioned in the

Office Order No.

Even dated:-30/04/2025

Pimpri

Date: 30/04/2025

ESTD. 11/10/02

City Engineer

Building Permission Dept.

Pimpri-Chinchwad Municipal Corporation

Pimpri-Chinchwad, Pimpri-Chinchwad-19

H. OWNER'S /DEVELOPER NAME AND SIGNATURE :-

Mr. ROHIDAS DATTU BORATE & OTHERS,
NIVRUTTI TABAJI KUDALE & OTHERS,
THROUGH P.O.A. M/S. CORAL INFRA THROUGH,
Mr. PARTH S. PATEL & OTHERS 4

Owner's Sign.

I. PROJECT :- RESIDENTIAL/COMMERCIAL

Village :- Moshi, Tal :- Haveli, Dist:- Pune.

G.No :- 288(P), 289 P.No :-

C.T.S.No :-

Discrepation :- REGULAR TRACK

MAHENDRA THAKUR

CA/2004/14789

Office No.3 & 4, Ground Floor,
MSR Capital Building,
Samrat Chowk Pimpri Court Road,
Morewadi, Pimpri-Chinchwad,
Maharashtra-411018

Email :- info@mahend.in

SCALE

1:100

FILE NO.

CL-213/PR-01

DRAWN BY

ANANT

CHECKED BY

MAHENDRA

KEY NO.

DATE

07.04.2025

INWARD NO.

PCMC/mob0034/2024/ZONE E/MOSHI-BORADEWADI/PRB-6

Architect's Sign.

1

2

