

STAMP OF APPROVAL

1) Sanctioned no./BP/Moshi/33/2024 Even dated:-24/05/2024
2) Sanctioned no./BP/Moshi/30/2025 Even dated:-30/04/2025
3) Sanctioned no./BP/Moshi/68/2025 Even dated:-19/11/2025

BUILDING: B

08/12

Sanctioned No. B.P/Moshi/34/2026

Subject to conditions mentioned in the
Office Order No.
Pimpri
Date :31/03/2026

ESTD
111082


Pimpri Chinchwad Municipal Corporation

For City Engineer

Building Permission Dept.
PCMC., Pimpri, Pune-411008

O. C. Signed by

City Engineer

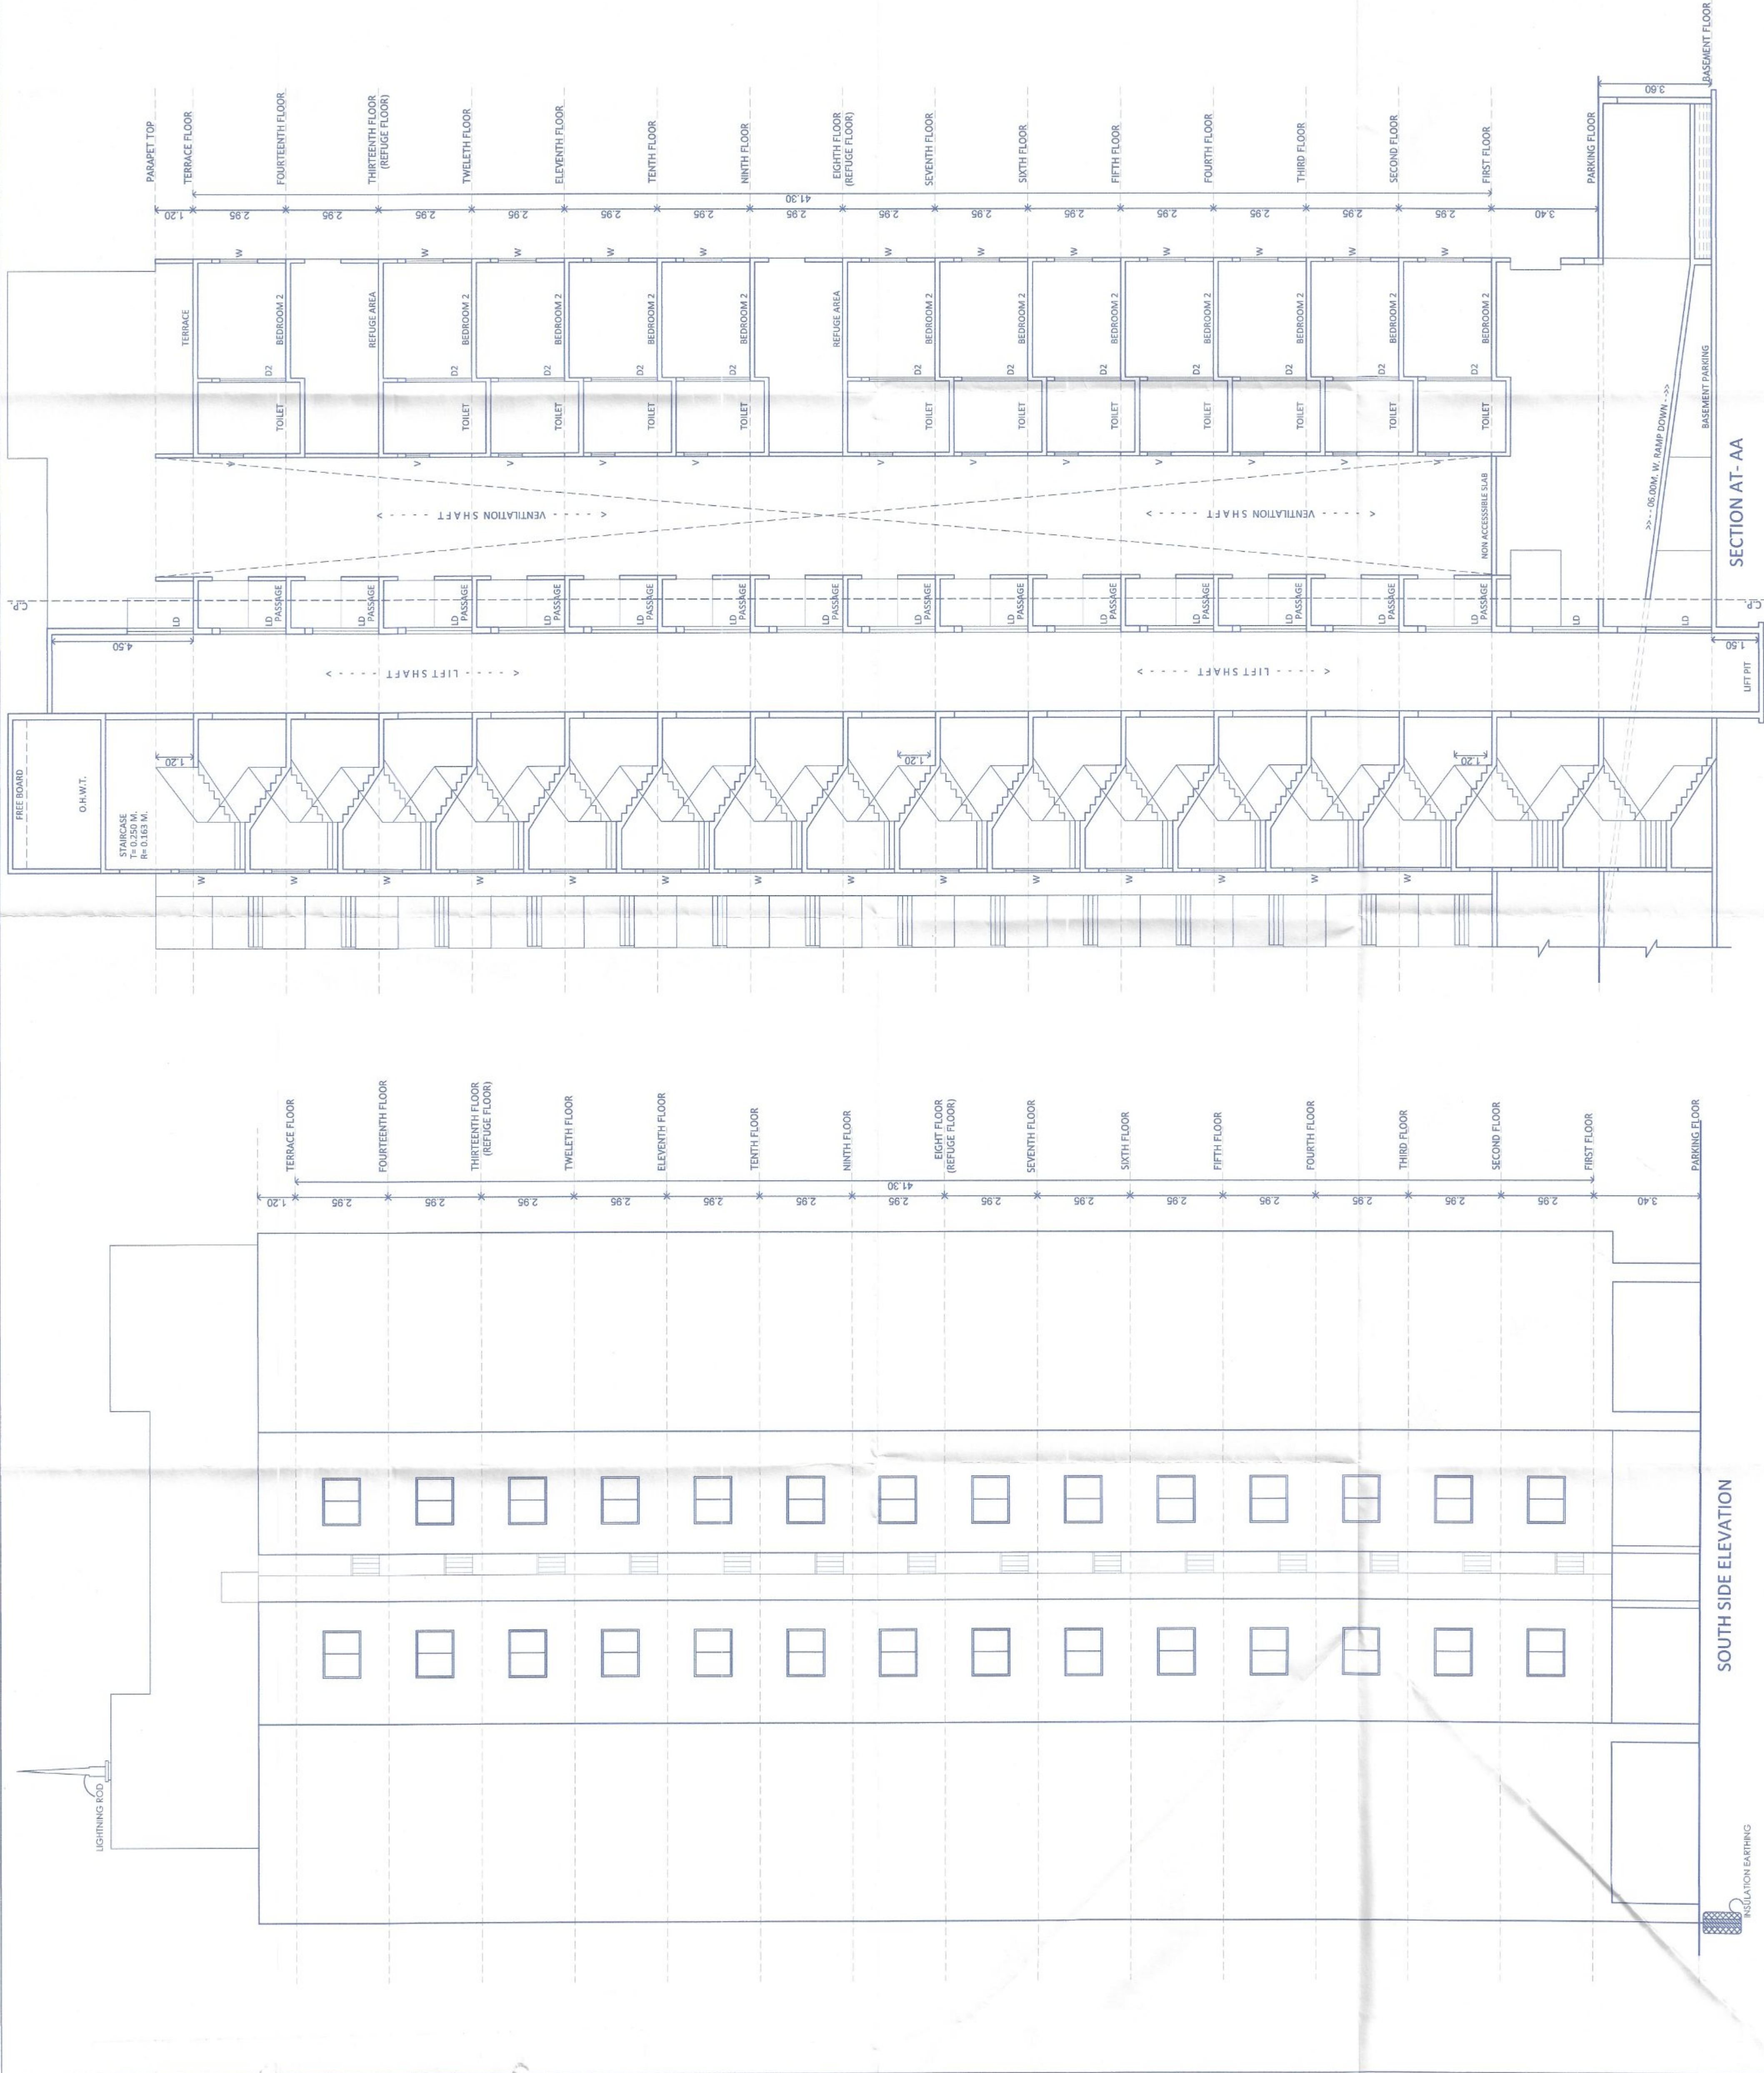

H. OWNER'S /DEVELOPER NAME AND SIGNATURE :-
Mr. ROHIDAS DATTU BORATE & OTHERS,
NIVRUTTI TABAJI KUDALE & OTHERS,
THROUGH P.O.A. M/s. CORAL INFRA THROUGH,
Mr. PARTH S. PATEL & OTHERS 4

Owner's Sign.

I. PROJECT :- RESIDENTIAL/COMMERCIAL
Village :- Moshi, Tal :- Haveli, Dist:- Pune.
G.No :- 288(P), 289 P No :-
C.T.S.No :-

Discreption :- REGULAR TRACK

Mahendra Thakur
