


- 1) Sanctioned no./BP/Moshi/33/2024 Even dated:-24/05/2024
2) Sanctioned no./BP/Moshi/30/2025 Even dated:-30/04/2025
3) Sanctioned no./BP/Moshi/68/2025 Even dated:-19/11/2025


Sanctioned No. B.P./Moshi/34/2026
Subject to conditions mentioned in the
Office Order No. _____
Given dated 31/03/2026
Thimpr
Date: 31/03/2026

D. C. Signed by/
City Engineer

for City Engineer
Building Permission Dept.
PCMC., Pimpri, Pune-18.

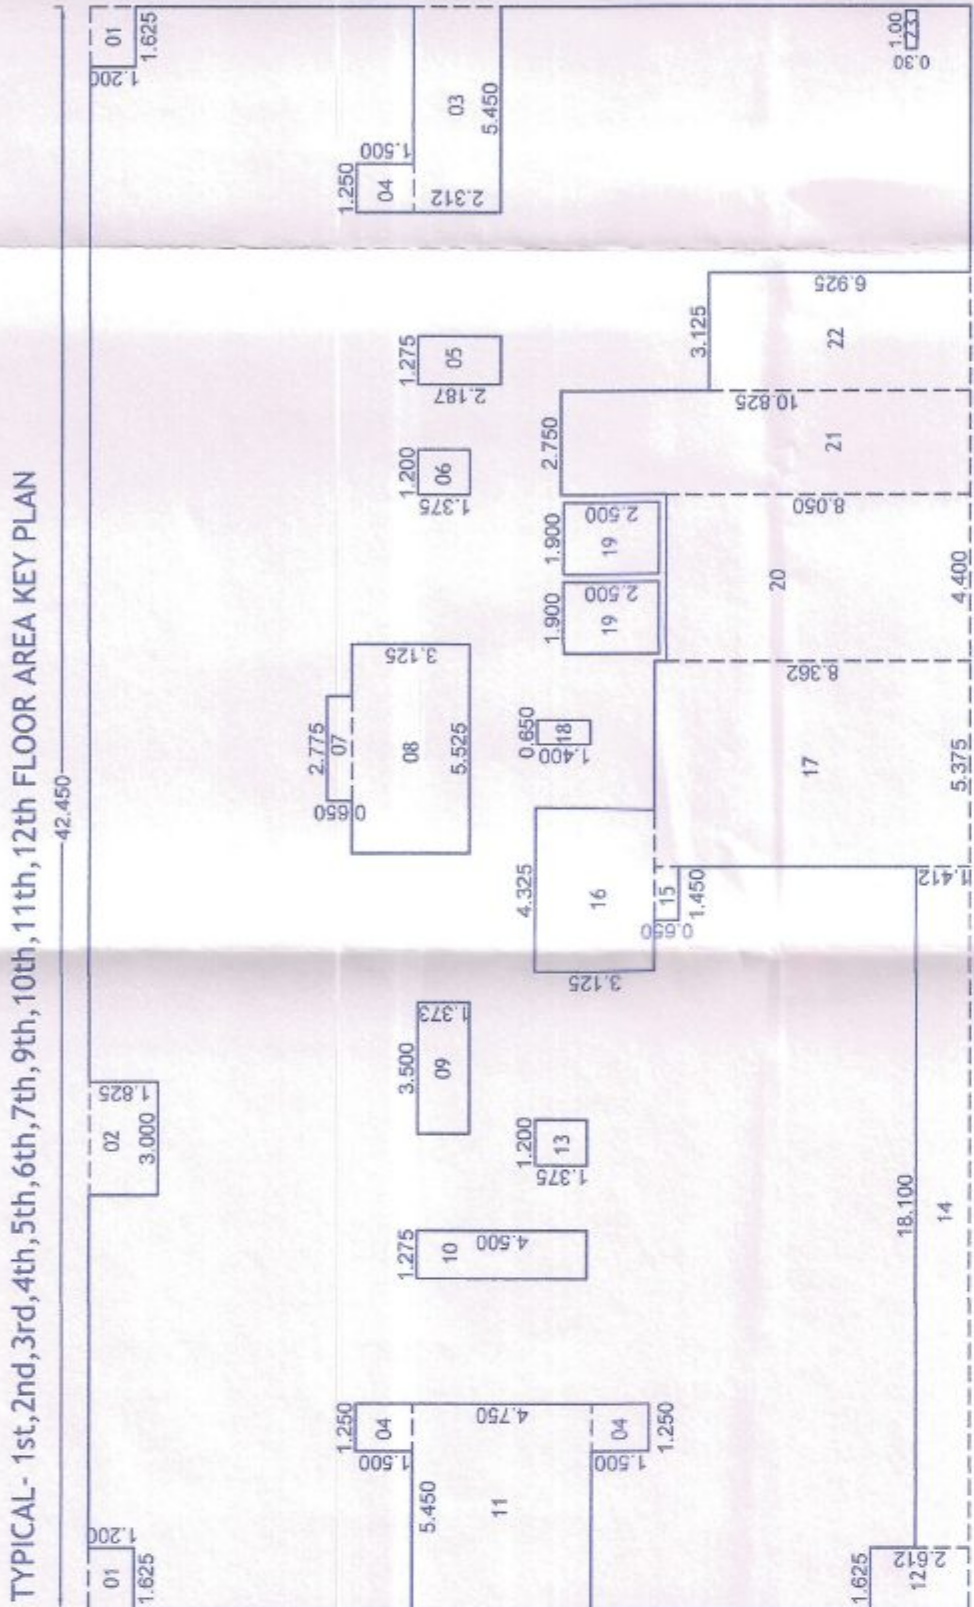

TYPICAL- 1st,2nd,3rd,4th,5th,6th,7th,9th,10th,11th,12th FLOOR AREA KEY PLAN

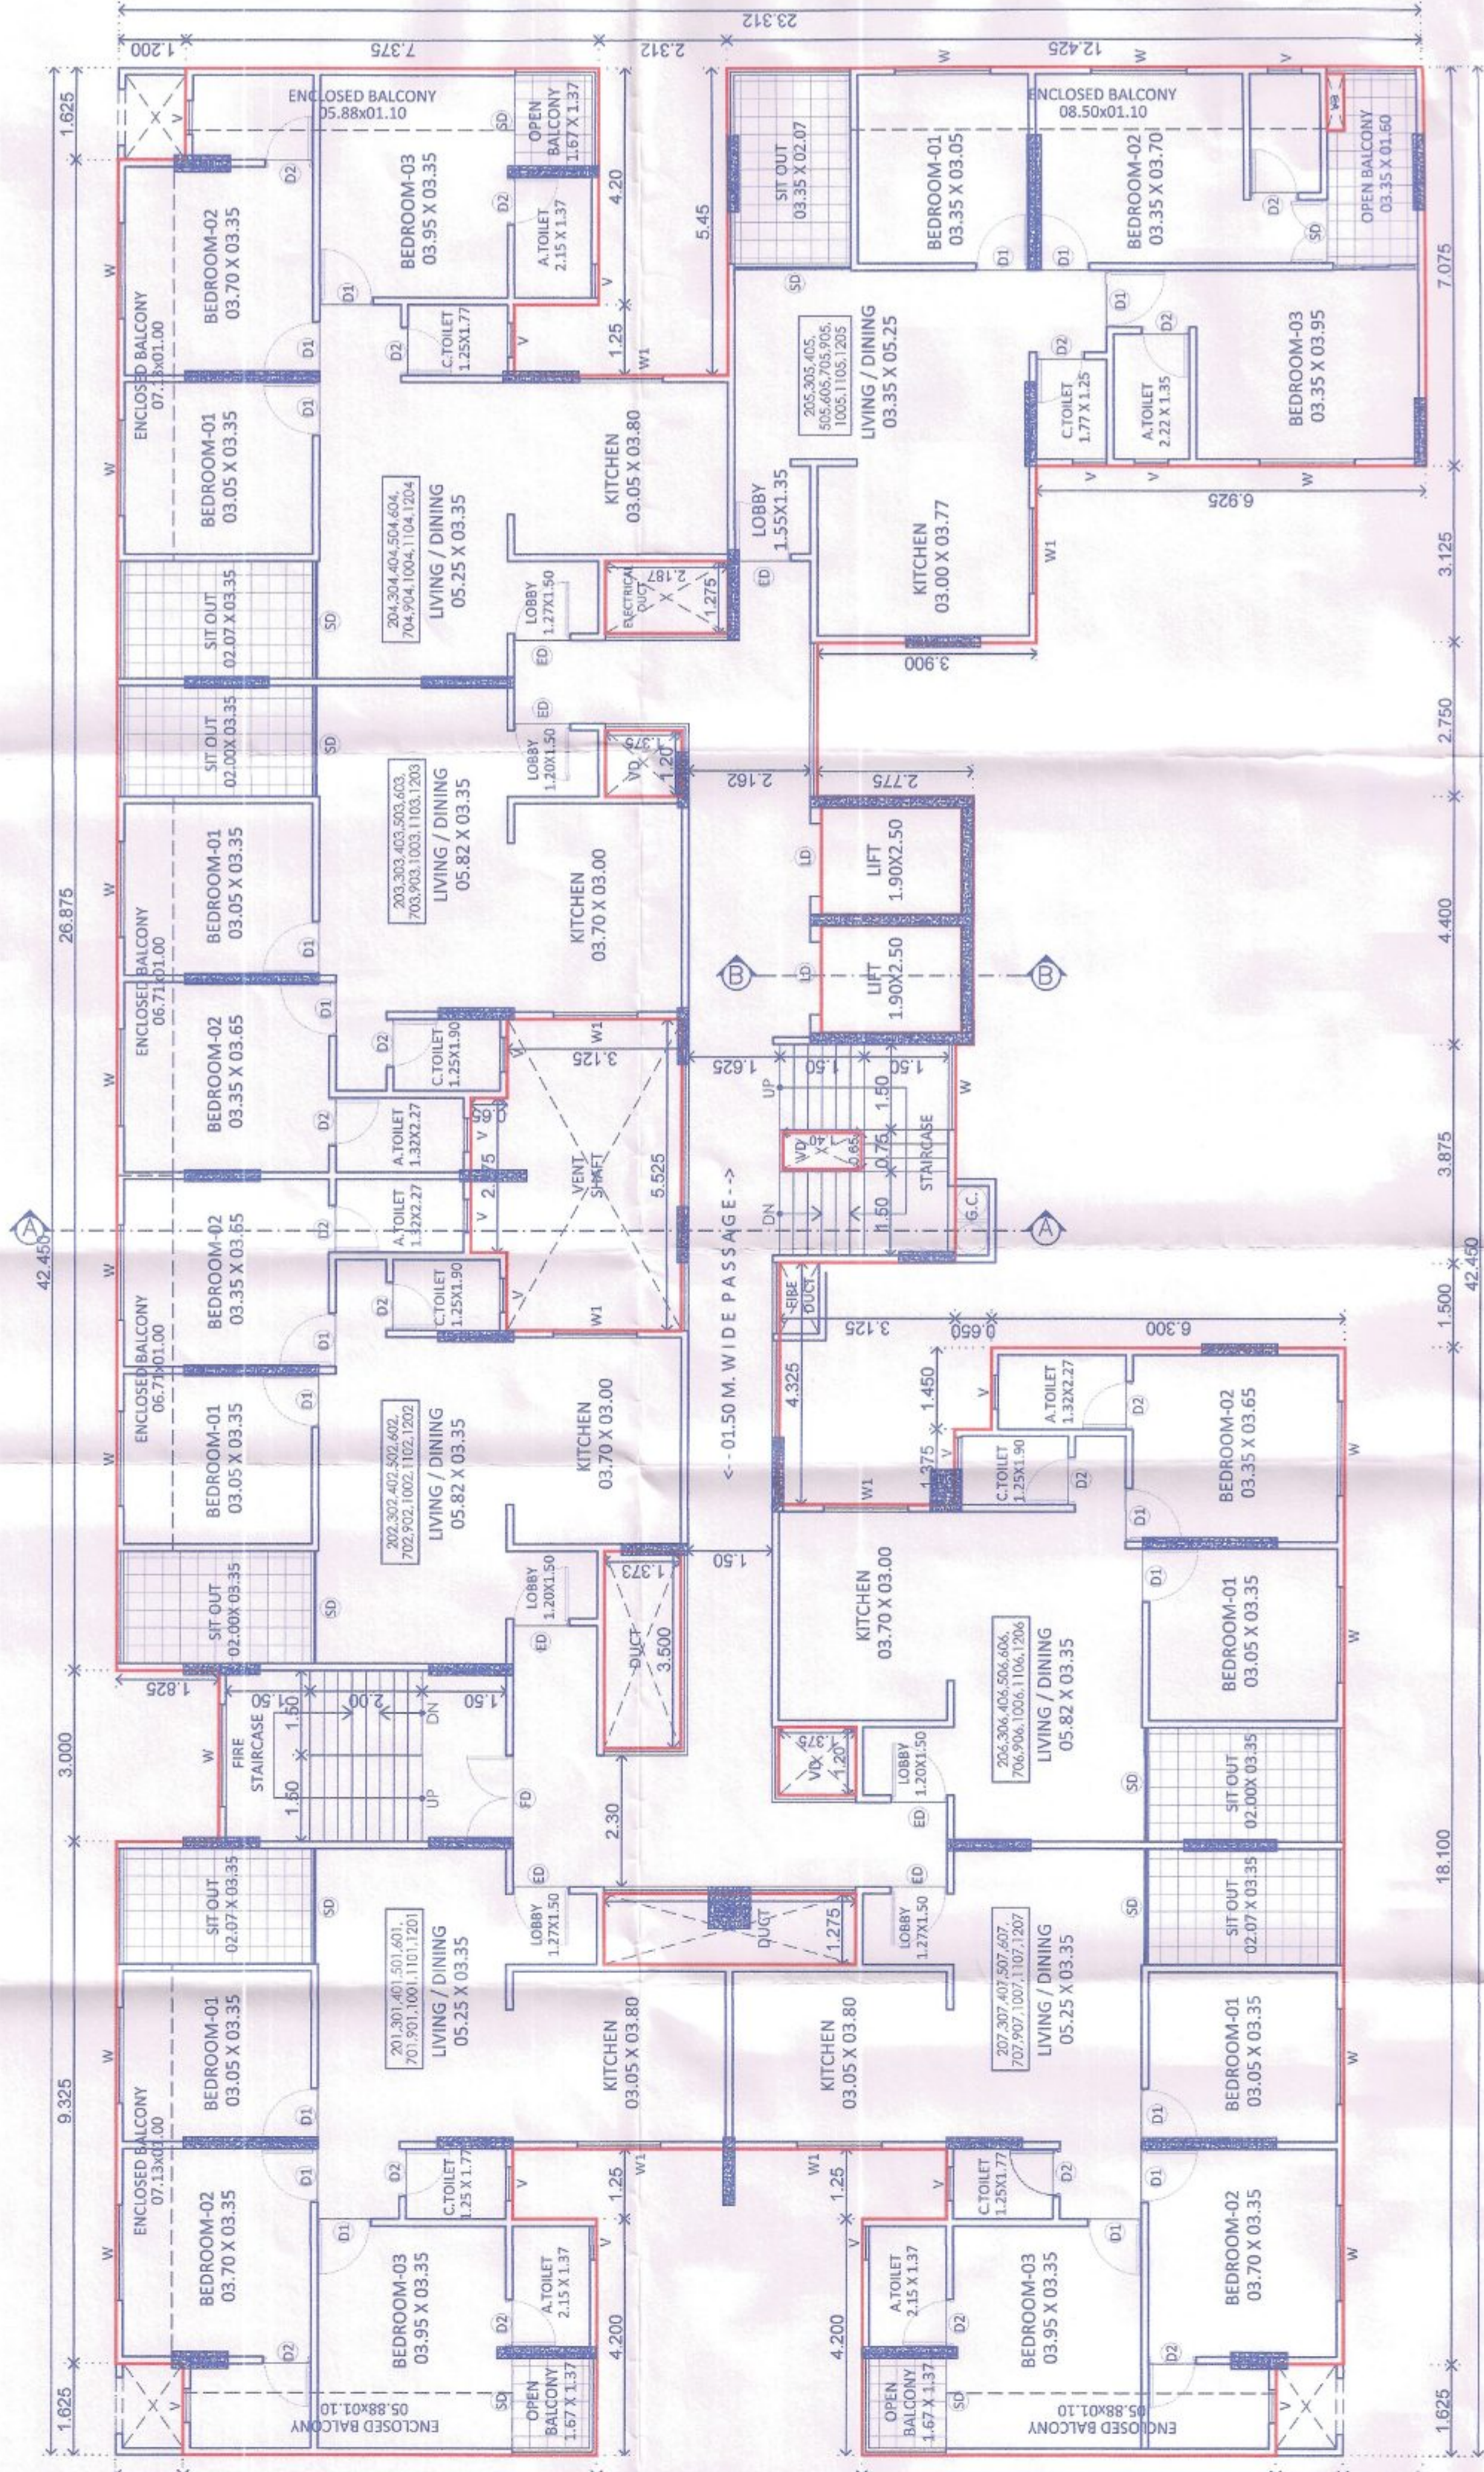


TYPICAL- 2nd, 3rd, 4th, 5th, 6th, 7th, 9th, 10th, 11th, 12th FLOOR PLAN


SCHEDULE OF OPENING		
SD	=	1.80 X 2.10
FD	=	1.20 X 2.10
ED	=	1.10 X 2.10
D	=	1.00 X 2.10
D1	=	0.95 X 2.10
D2	=	0.80 X 2.10

SCHEDULE OF OPENING		
W	=	1.80 X 1.50
W1	=	1.35 X 0.90
W2	=	1.50 X 1.50
W3	=	1.20 X 1.50
V	=	0.60 X 0.75


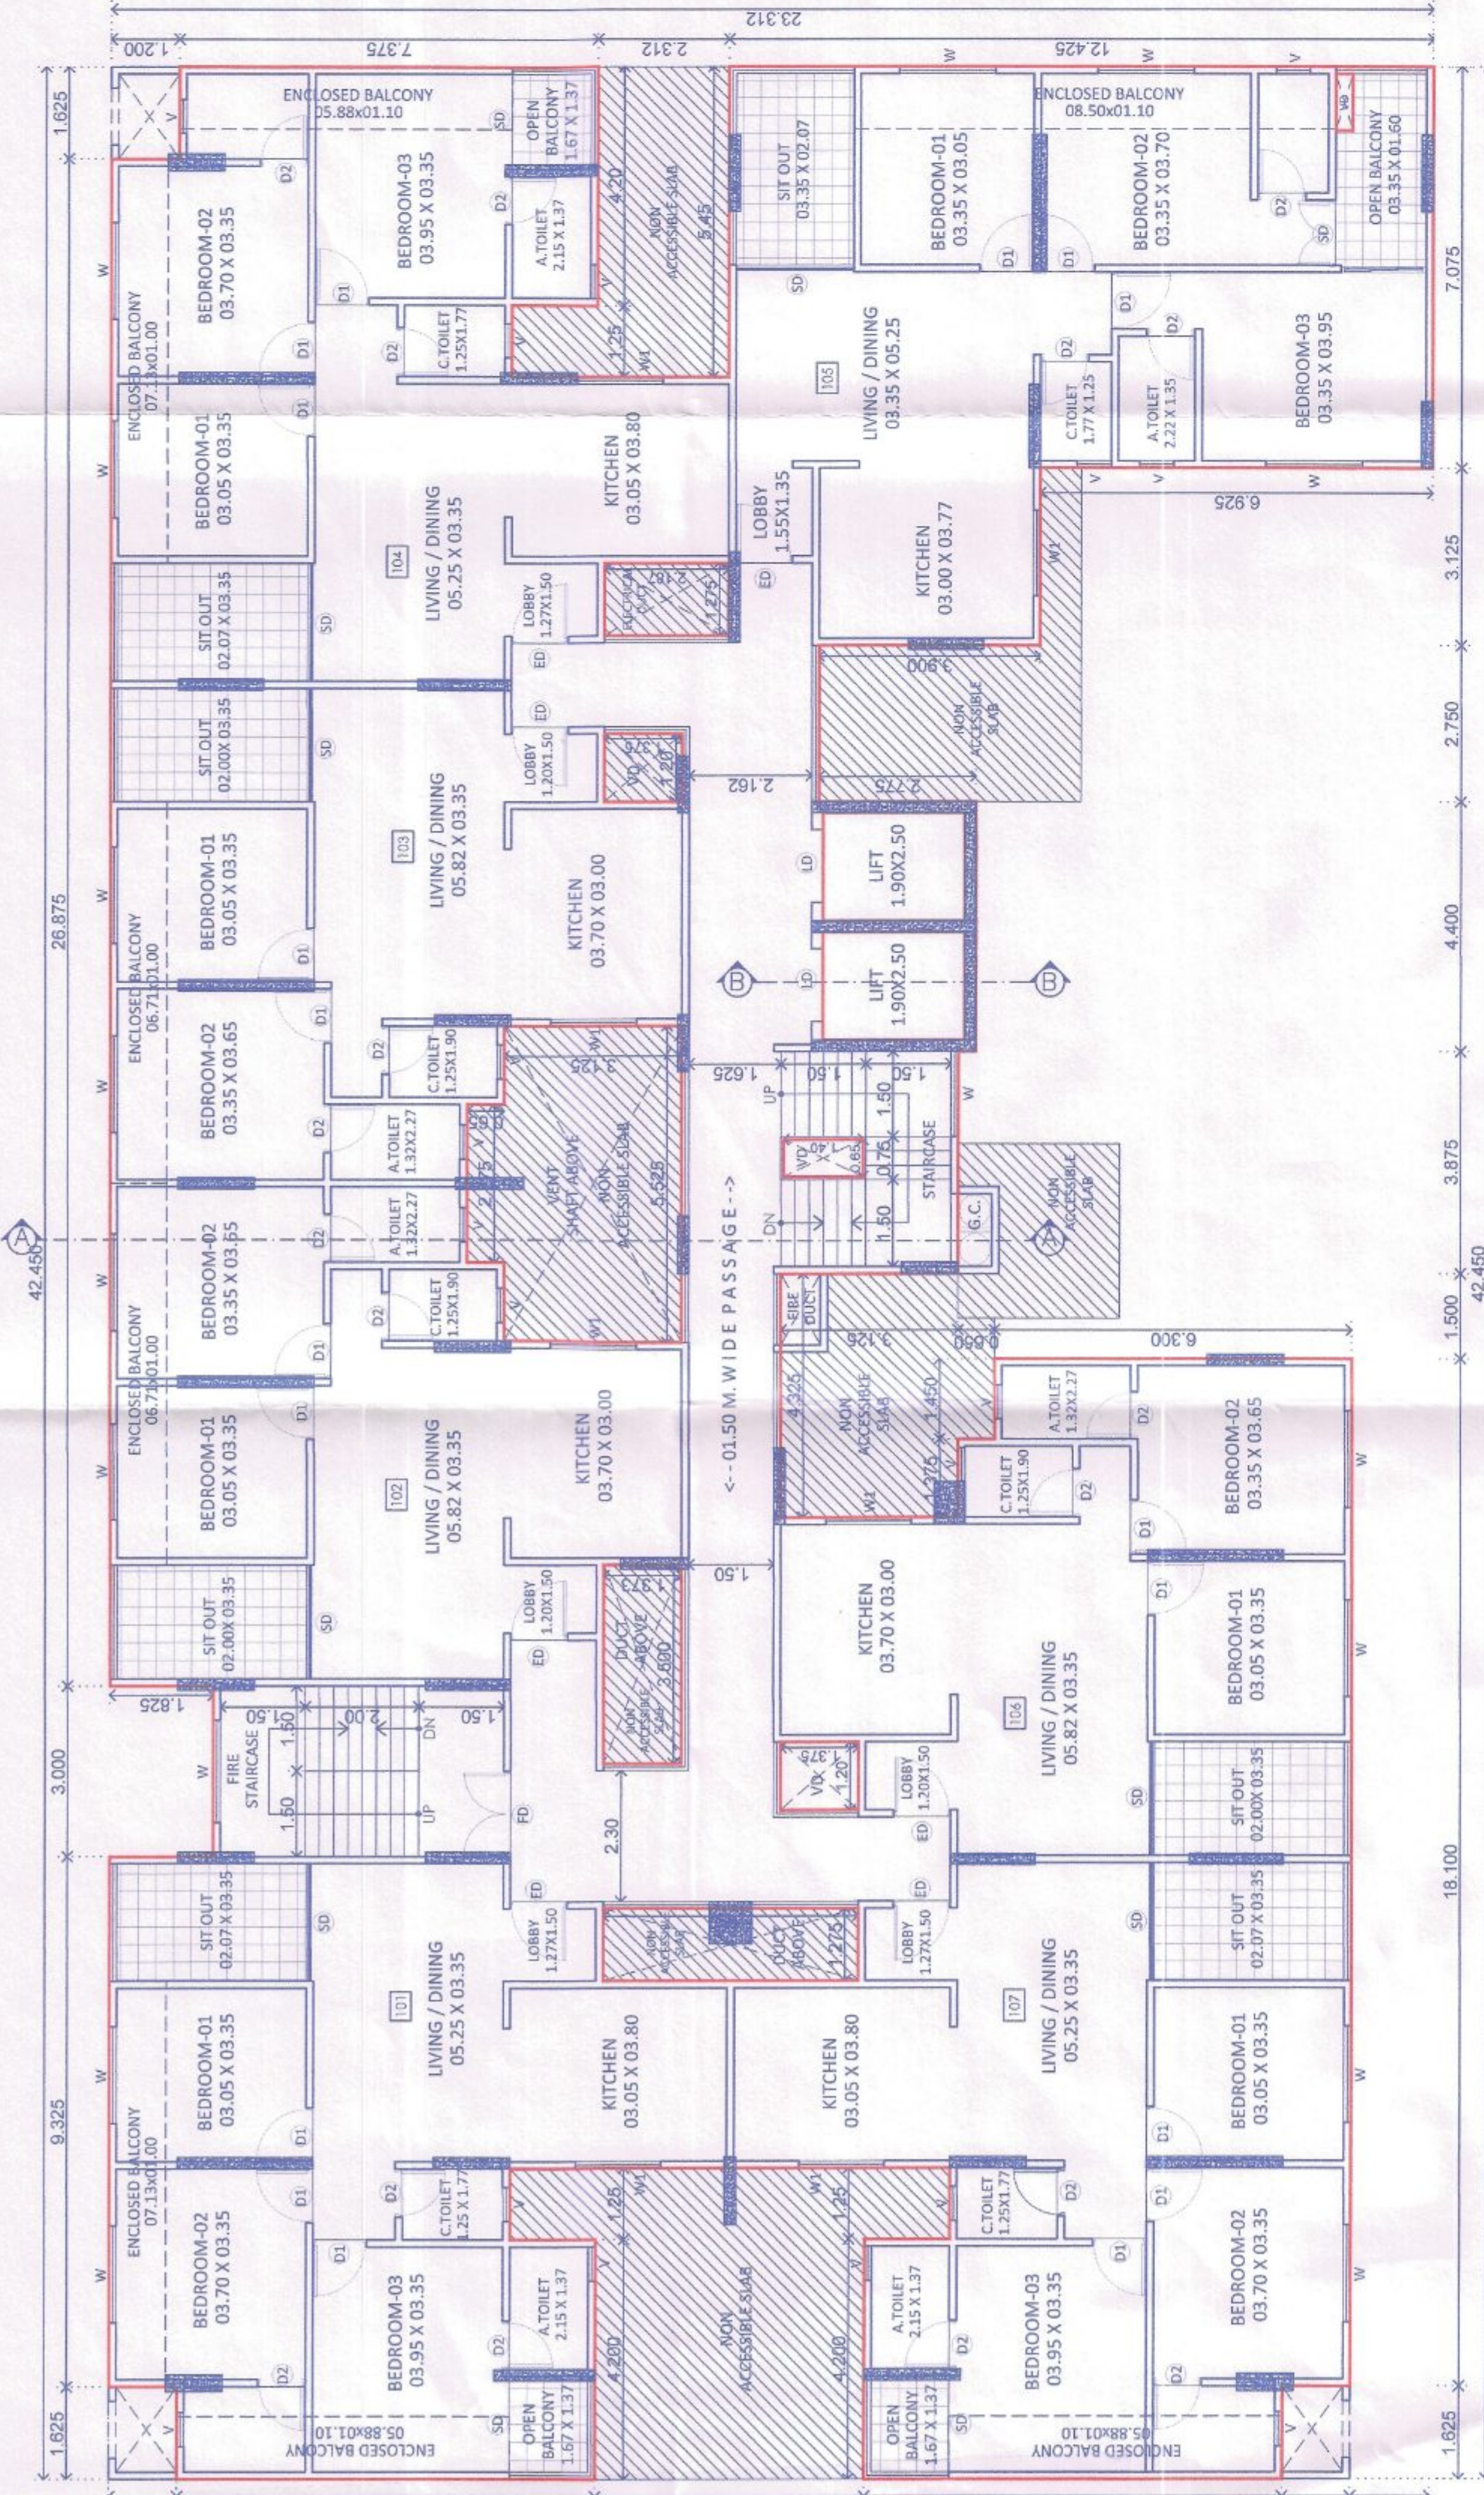

FIRST FLOOR PLAN

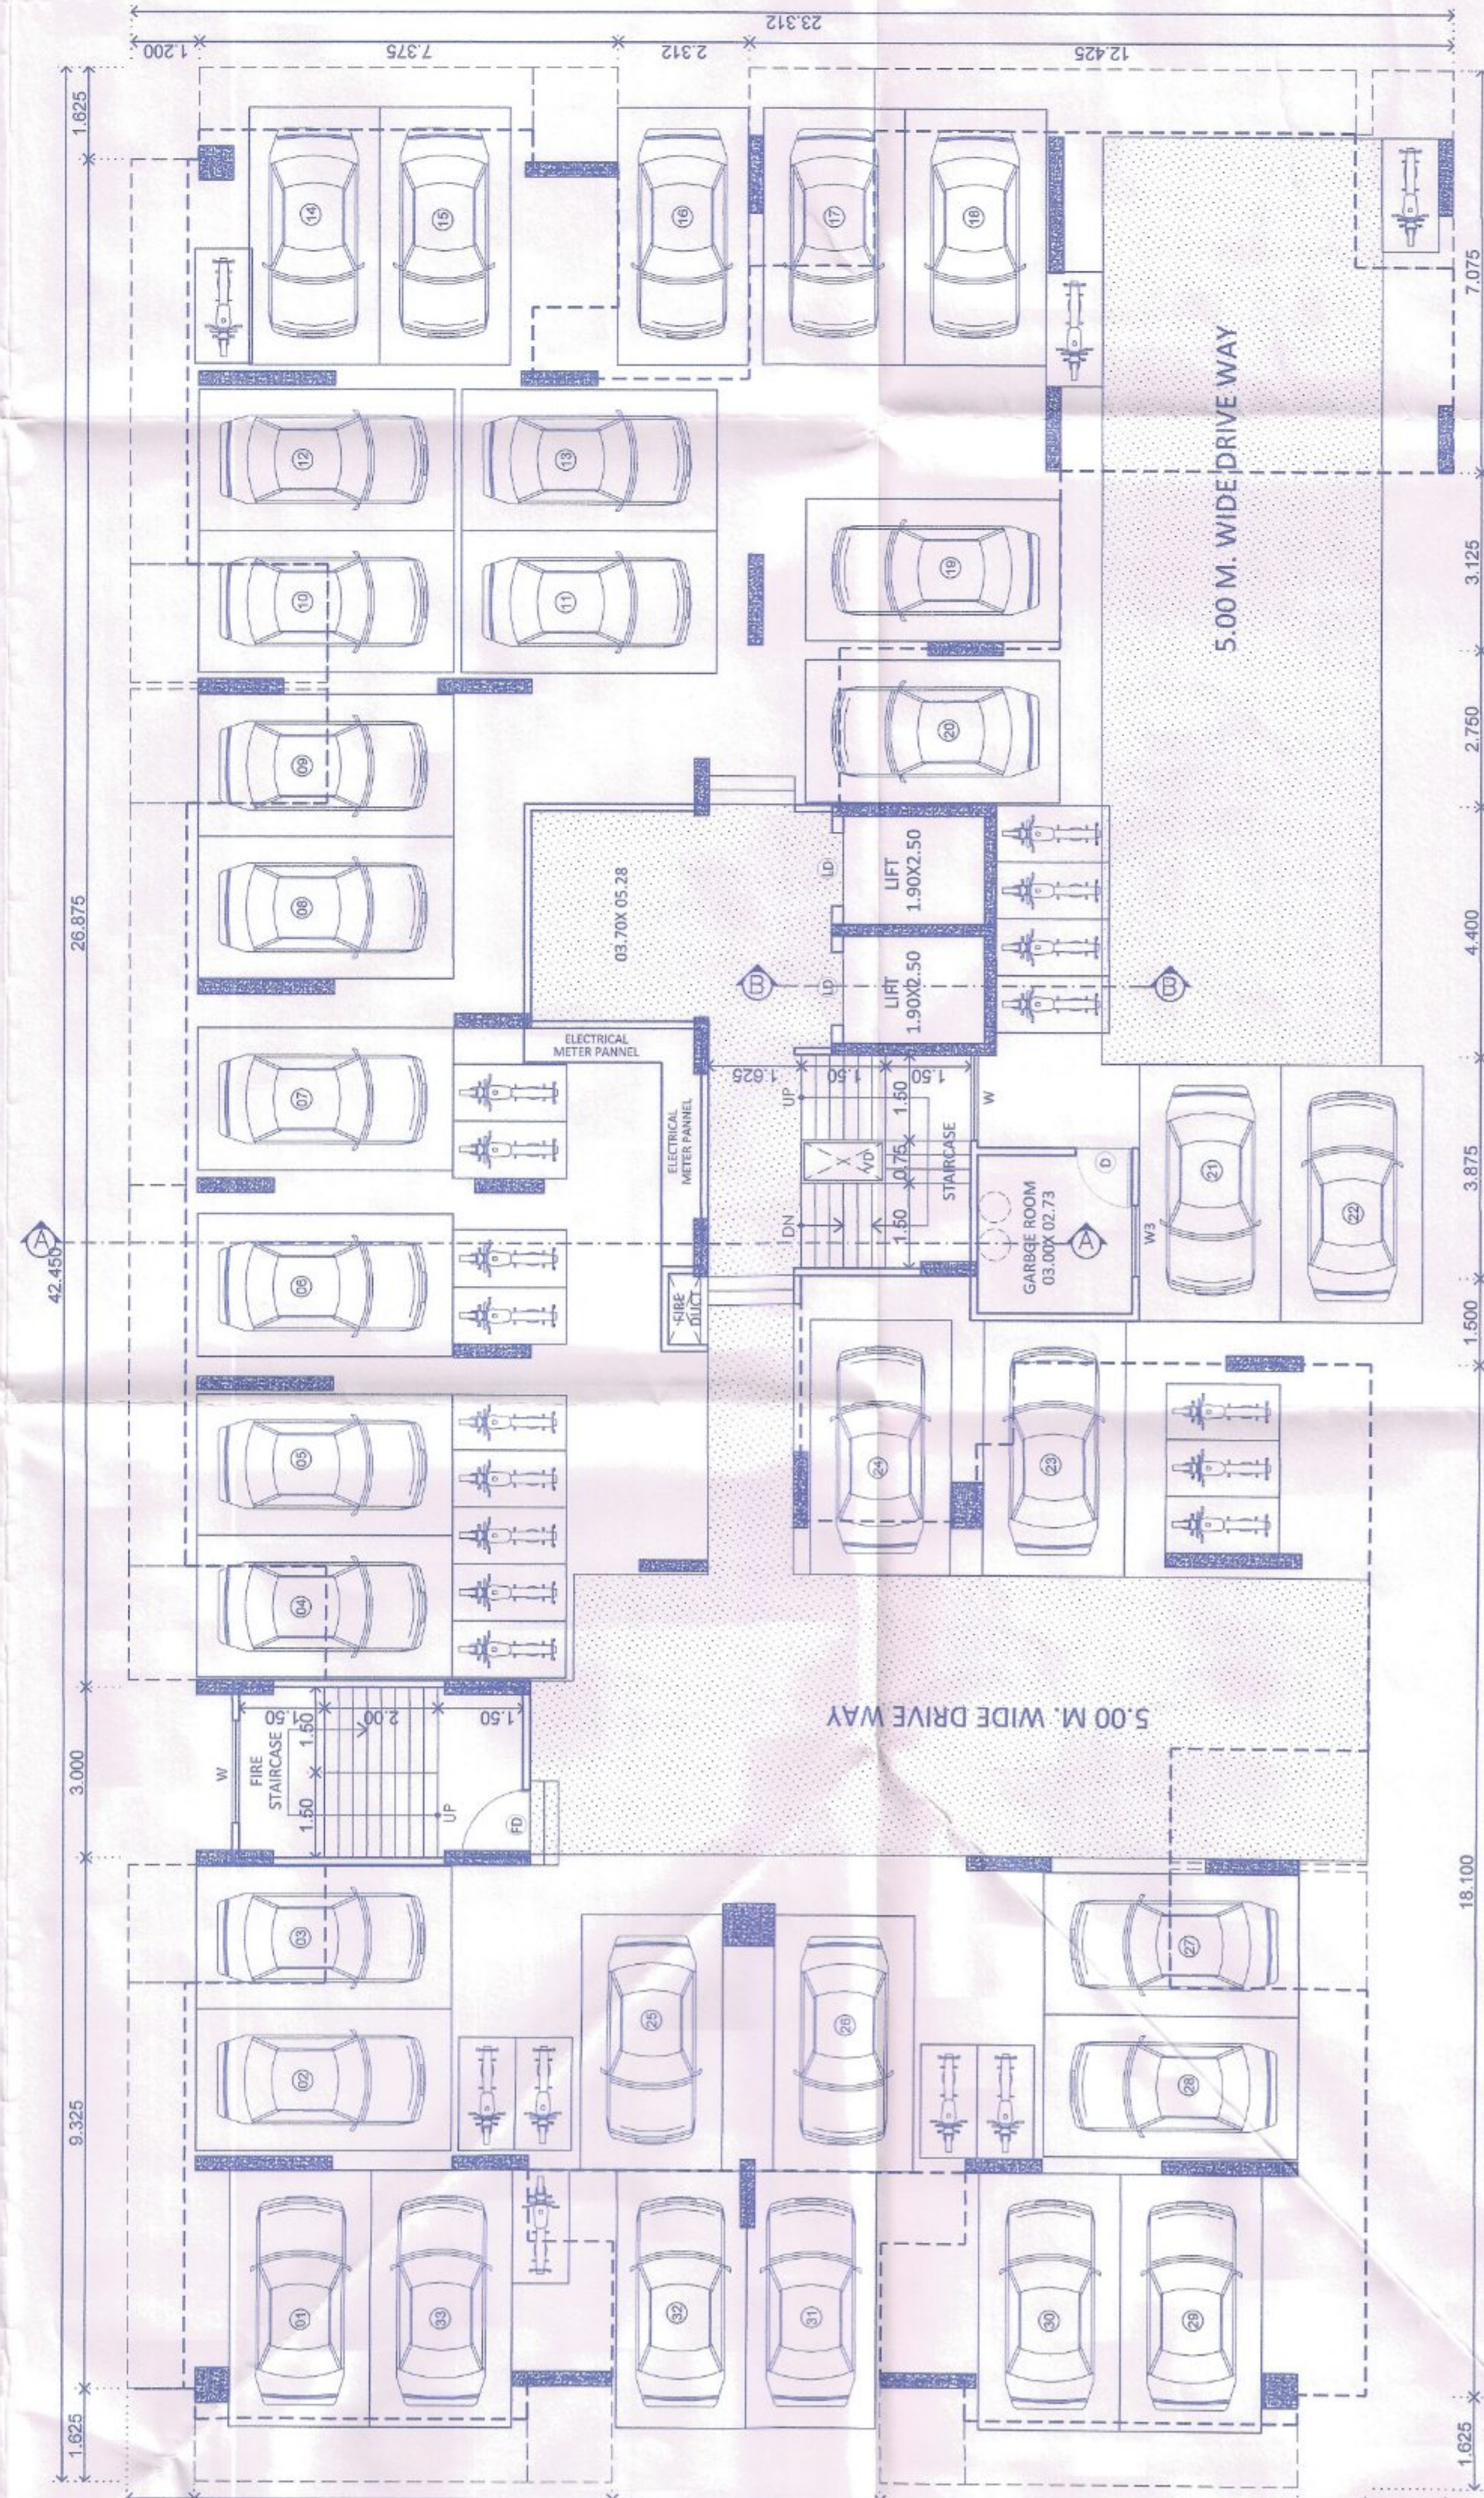

GROUND FLOOR PLAN