


Approved as amended in
Subject to conditions mentioned in Annexure "A" of letter
No. 844 / C.R. No. 884/18-19 / Mouza श्रीनगर-होशिंगावाडी
S. No. / G. No. / CTS No. 92/9/2/2 क.स.ब.र.
Dated: 03/09/2024

Deputy Joint Metropolitan planner
Pune Metropolitan Regional Development Authority, Pune



ELEVATION

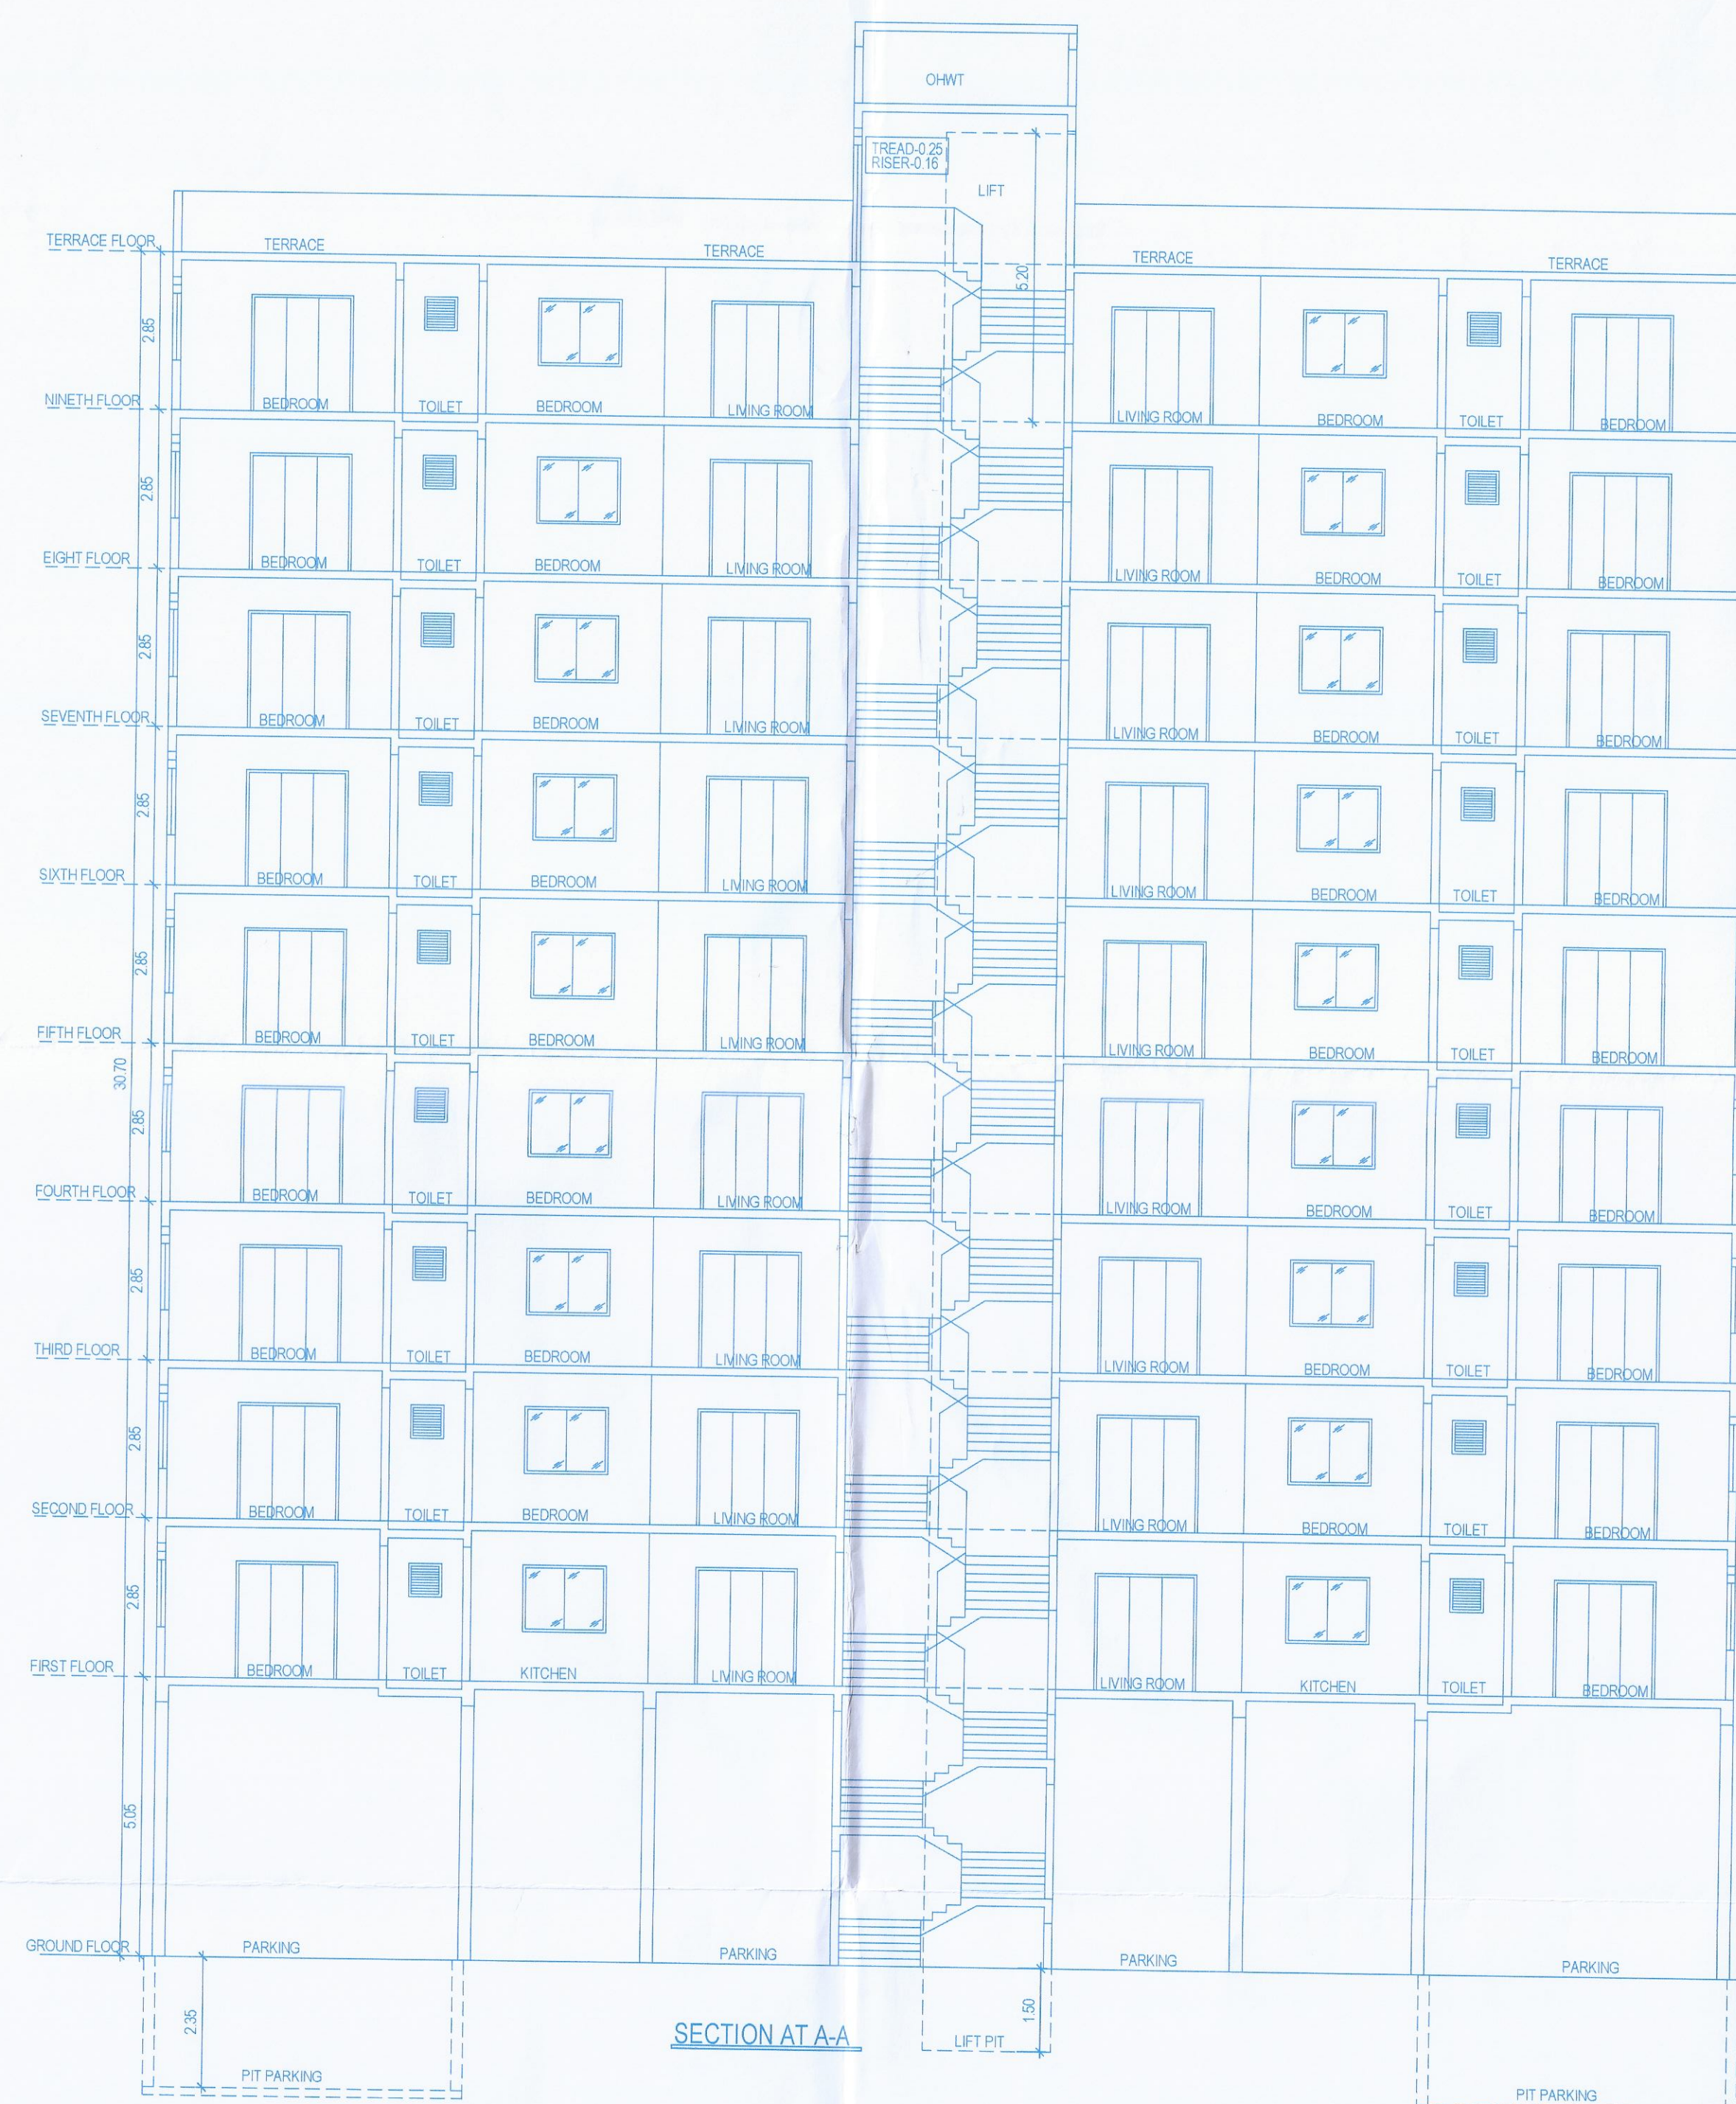

SECTION AT A-A

NOTE:
PLOT BOUNDARY SHOWN IN THICK BLACK
PROPOSED WORK SHOWN IN THICK RED
EXISTING WORK SHOWN IN THIN RED
DRAINAGE LINE SHOWN IN DOTTED RED
WATER LINE SHOWN IN DOTTED BLACK

PROPOSED RESIDENTIAL BUILDING S.NO-13/14/13/14/13/15/13/1/13
VILLAGE-AUTADE-HANDEWADI, TAL-HAVELI, DIST-PUNE.

SCALE: AS SHOWN

DATE: 03 SEP 2024

DRAWN BY: AMAR

CHECKED BY: SHAILESH

OWNER/ P.O.A HOLDER

ABKH BUILDCON THROUGH

MR RAHUL N. HARPALE

ARCHITECT

MR. SHAILESH P. DANDANE

(CA/2005/07015)

Project Architects



SPIRO DESIGNS
202 INTERNATIONAL
BUSINESS AY
GURUNAK NAGAR,
BHAWANI PETH,
PUNE-411002.

SCALE: 1:100