

C BLDG


Sanctioned No. B.P./Charholi/85/2025
Subject to conditions mentioned in the
Office Order No.
aven dated 28/05/2025
Pimpri
Date 28/05/2025



O. C. Signed by
City Engineer

For City Engineer
Building Permission Dept.
PCMC., Pimpri, Pune-411 004

LIGHTNING ARRESTER

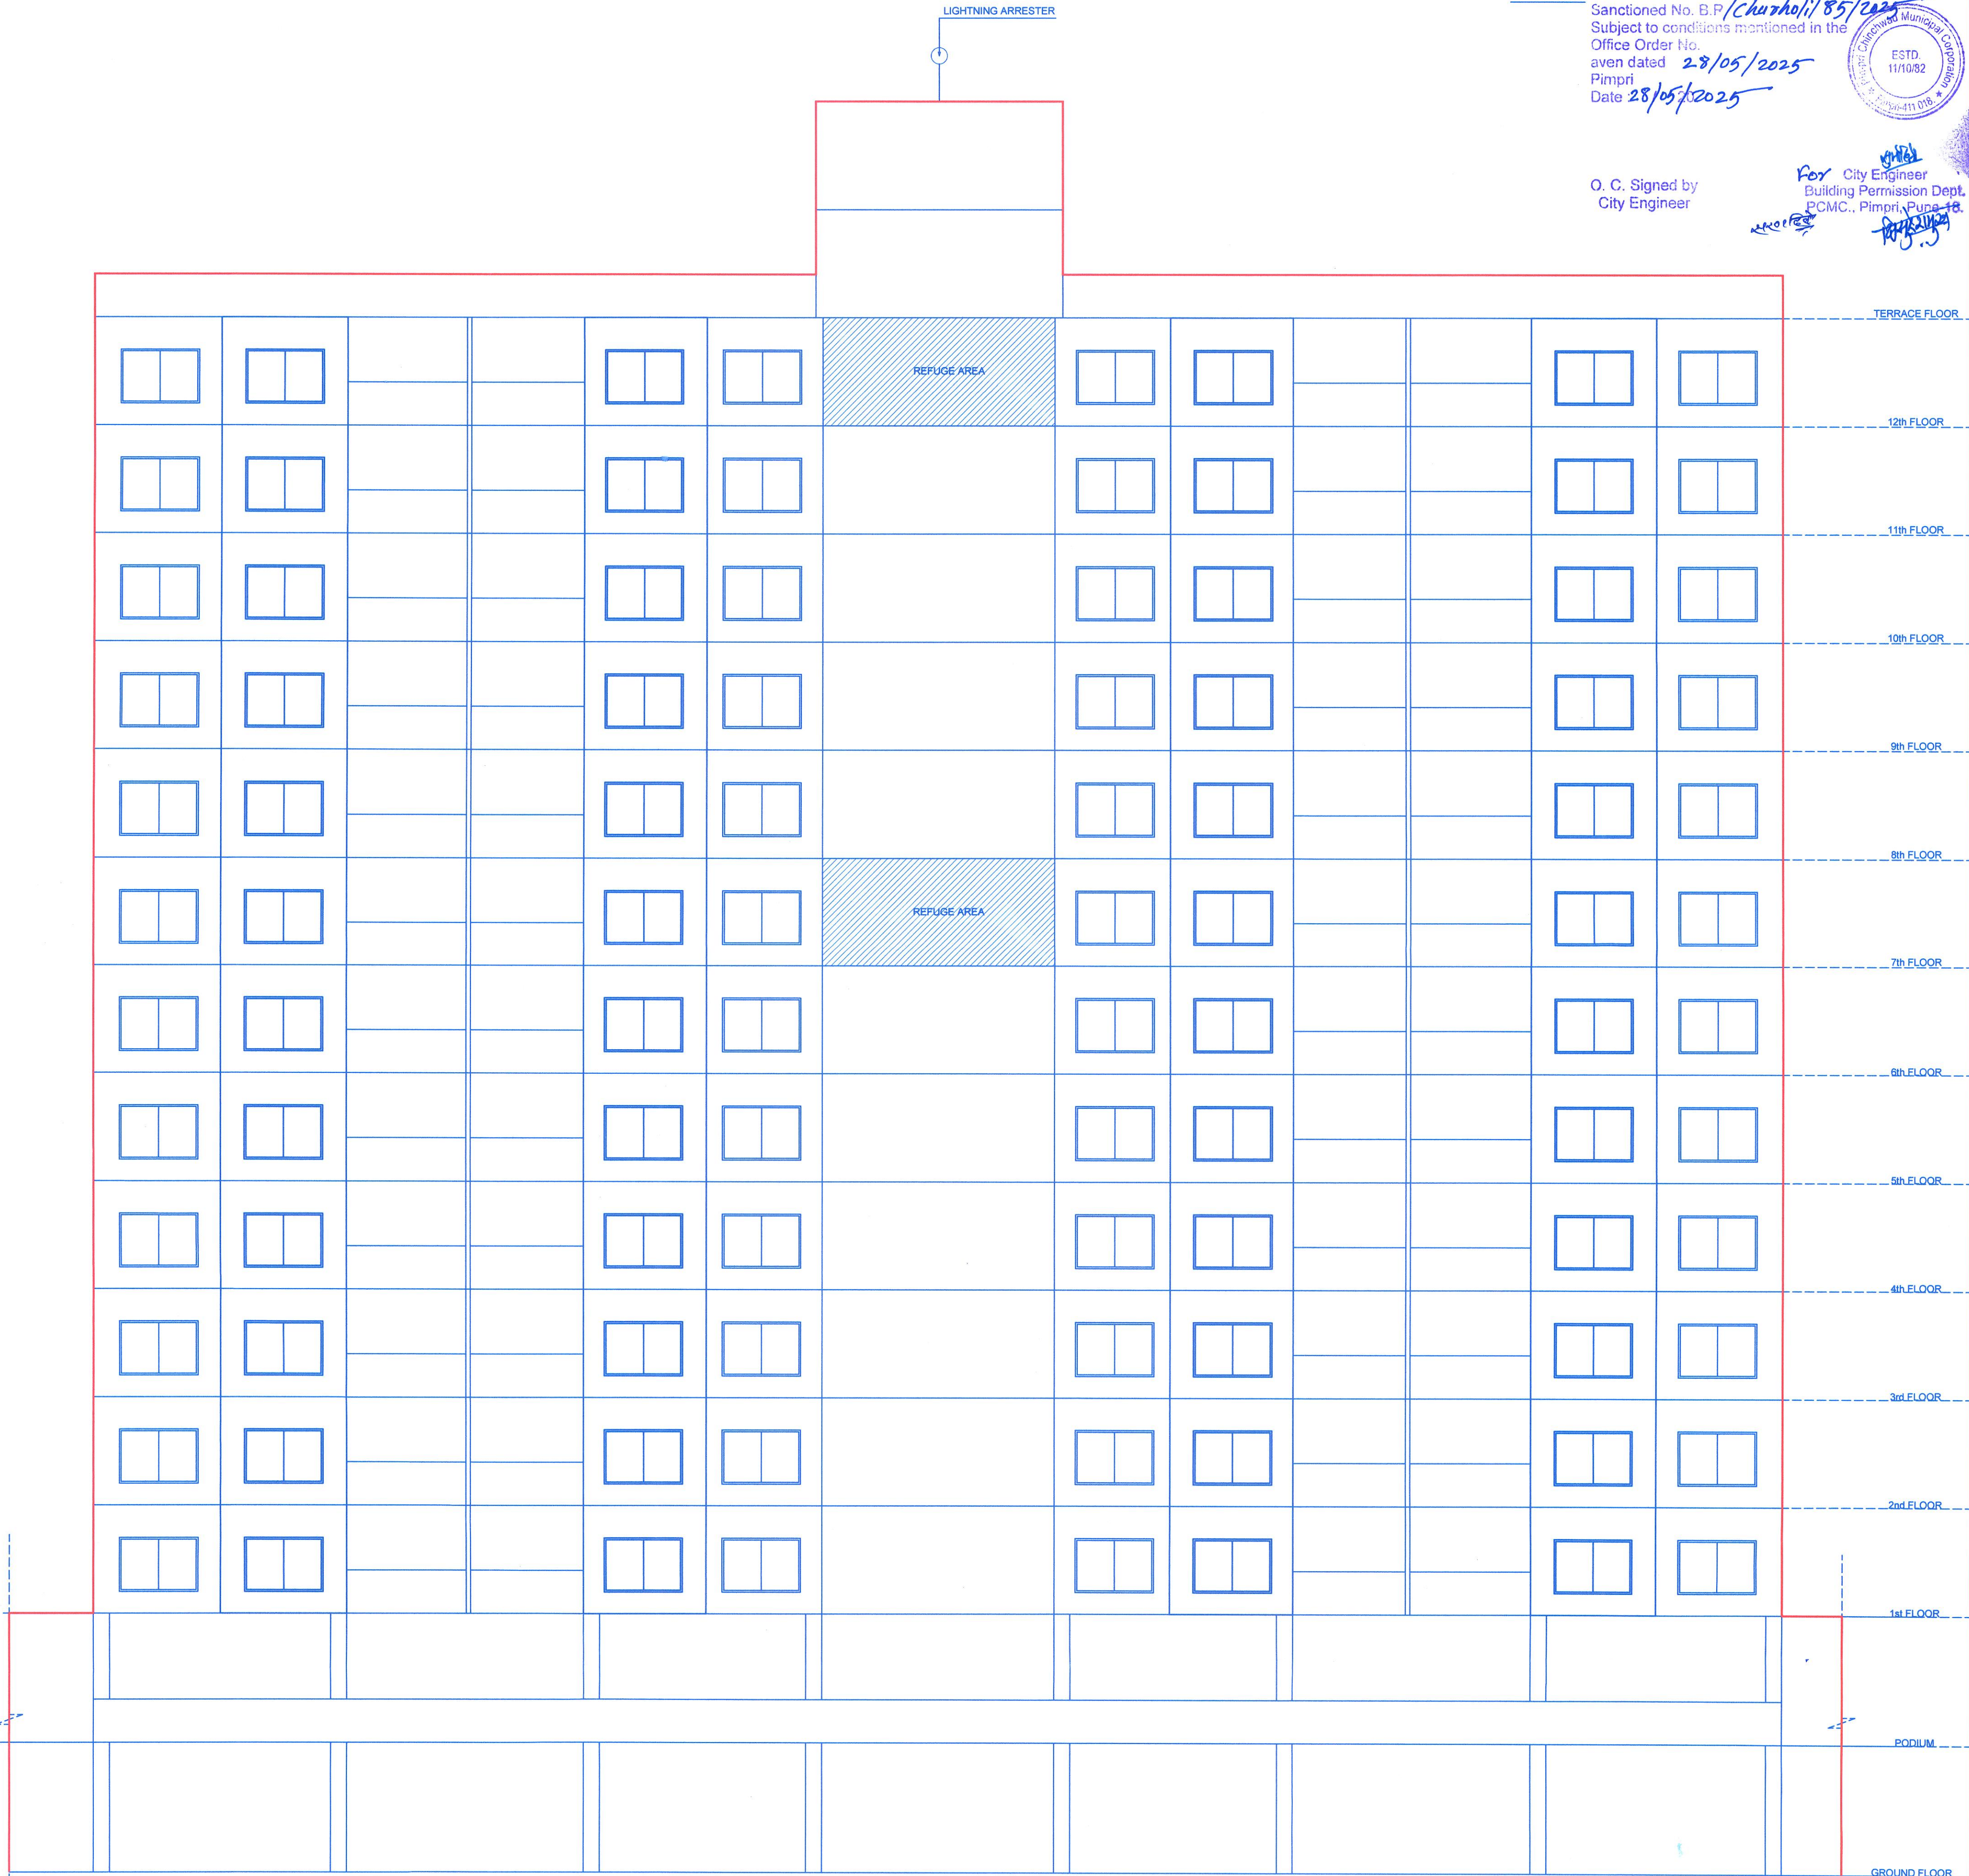

ELEVATION

OWNER'S NAME, SIGNATURE :- WINSOME SK BUILDERS THROUGH PARTNER MR. SANJEEV KUMAR & OTHERS 				
PROJECT :- PROPOSED RESIDENTIAL BUILDING S.NO 299 AT CHARHOLI PUNE				
ARCHITECT :- 				
AR.SIDDARTH HARISCHANDRAKAR CA/2004/34707				
DATE 03/04/2025	DEALT BY PRAJAKTA	CHECKED BY SIDDARTH	SCALE 1:100	