


Sanctioned No. B.P./Charholi/85/2025
Subject to conditions mentioned in the
Office Order No.
aven dated 28/05/2025
Pimpri
Date 28/05/2025



O. C. Signed by
City Engineer

For City Engineer
Building Permission Dept.
PCMC., Pimpri, Pune-48.

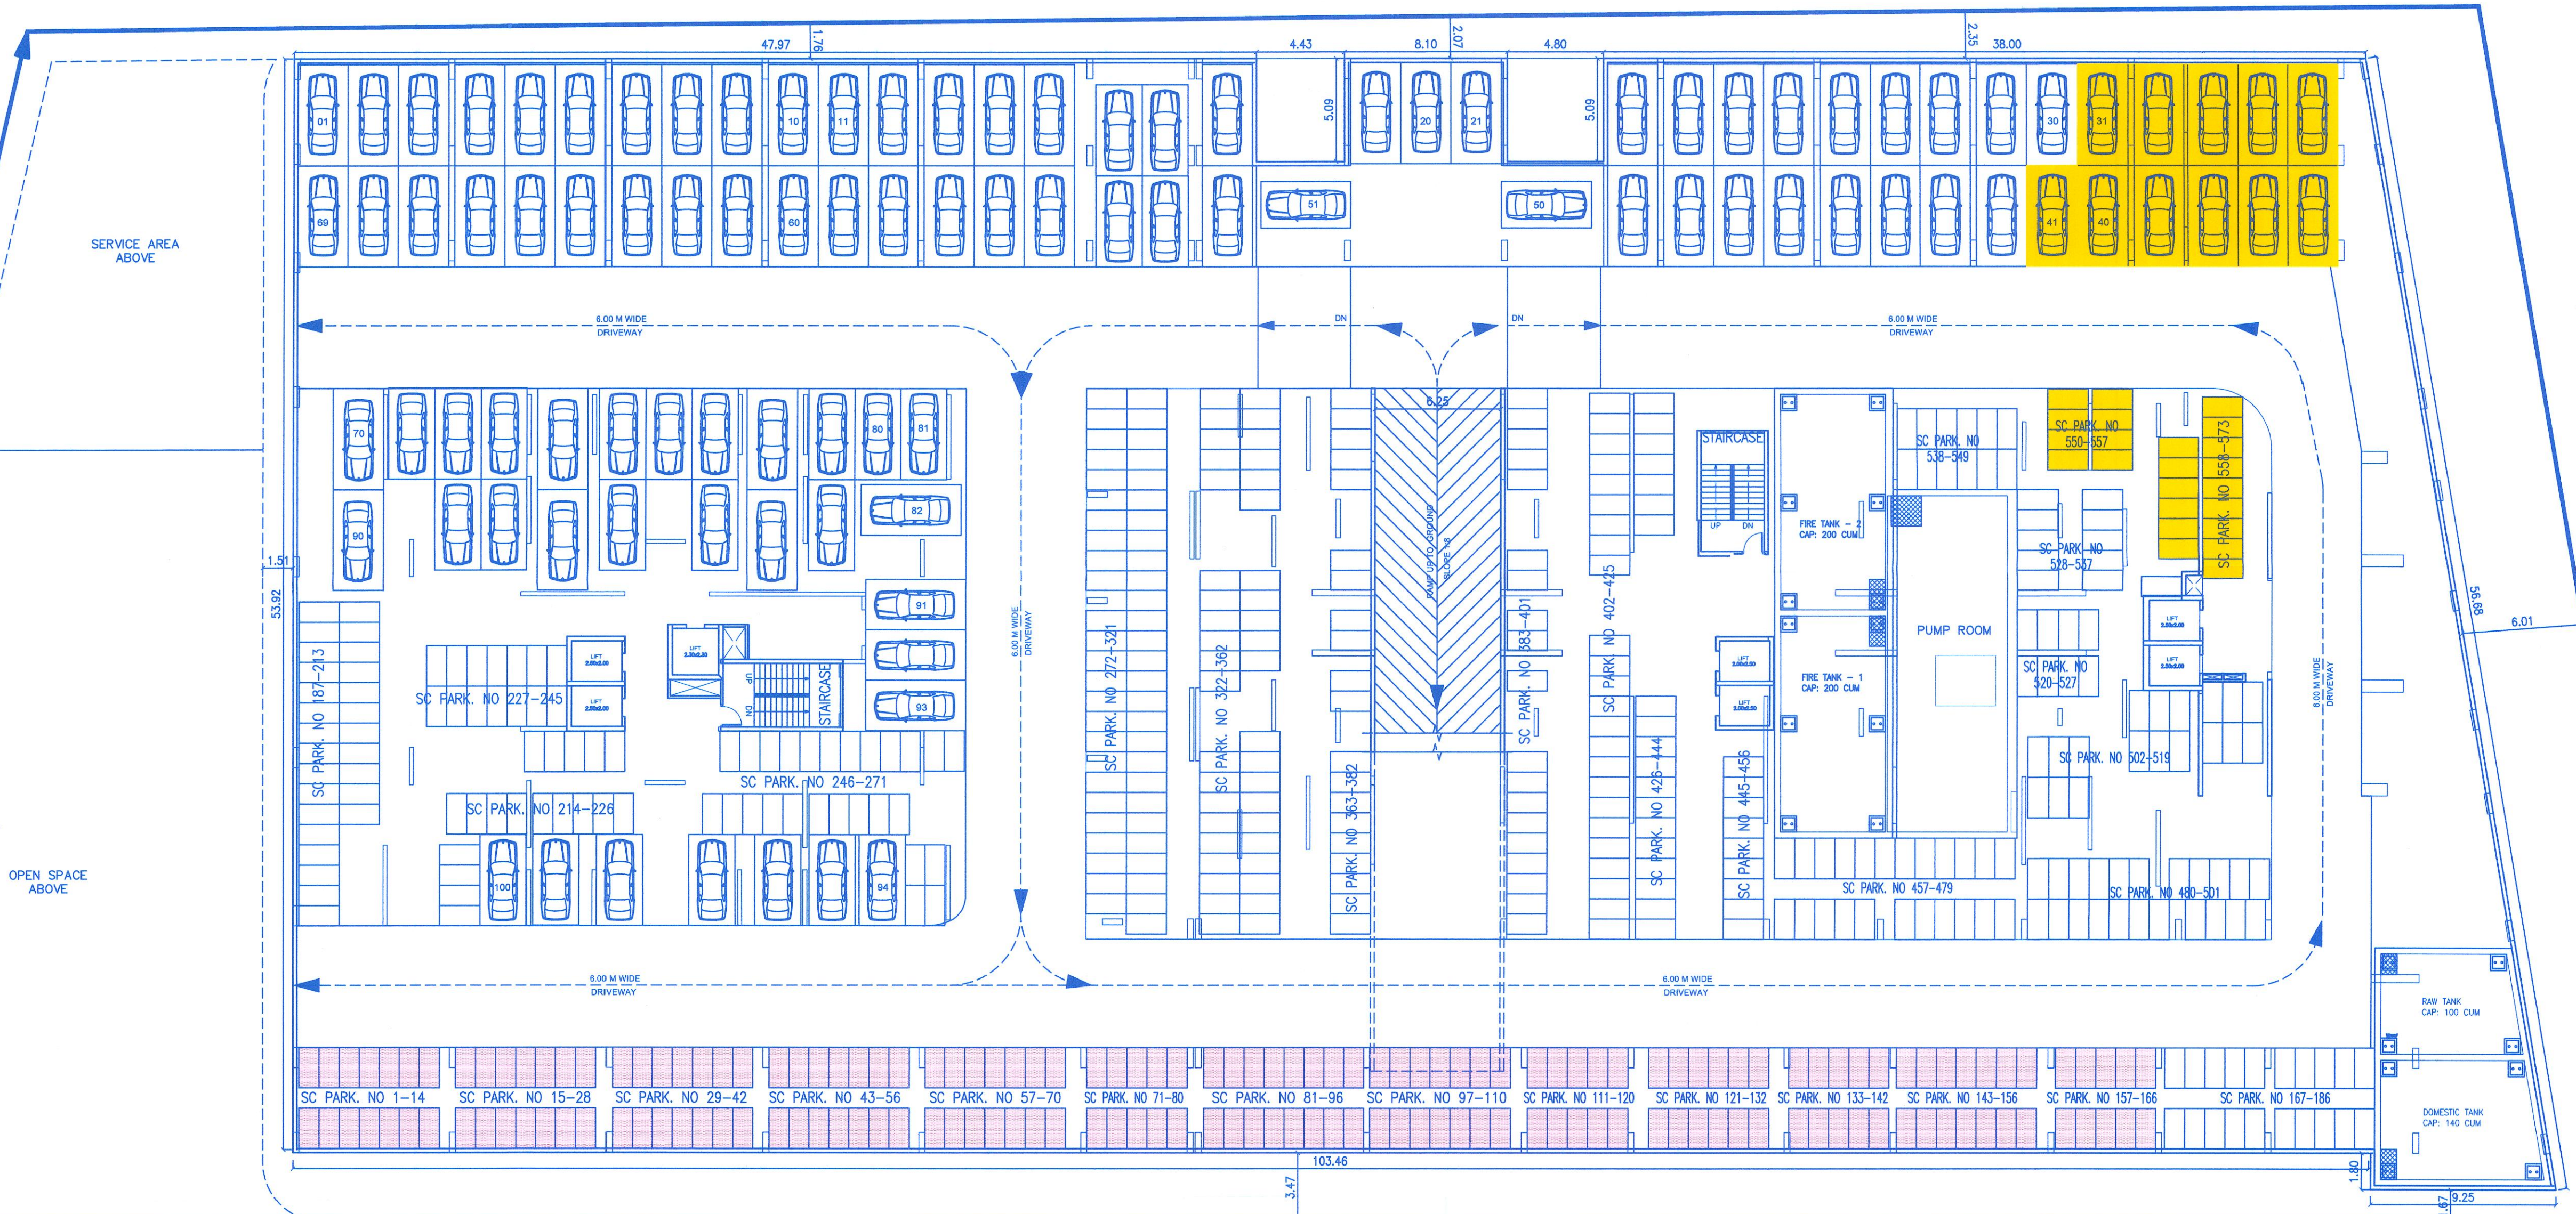

BASEMENT FLOOR PLAN

- COMMERCIAL PARKING
- MHADA PARKING
- E.V. PARKING
- VISITOR PARKING

OWNER'S NAME, SIGNATURE :-
WINSOME SK BUILDERS THROUGH PARTNER
MR. SANJEEV KUMAR & OTHERS
Sanjeev Kumar

PROJECT :-
PROPOSED RESIDENTIAL BUILDING
S.NO 299 AT CHARHOLI PUNE

ARCHITECT :-
Ar. Siddarth Harischandra

Aditi, Office no. 301/401, Plot no. 422,
S.no.88, near Sahakar Udyan,
Erandwane, Pune, 411004
020 - 29952054 / 29952055,
adesignstudio1@gmail.com

DATE	DEALT BY	REVISED BY	CHECKED BY	SCALE
03/04/2025	PRAJAKTA		SIDDARTH	1:100